


EAST ELEVATION

NORTH ELEVATION

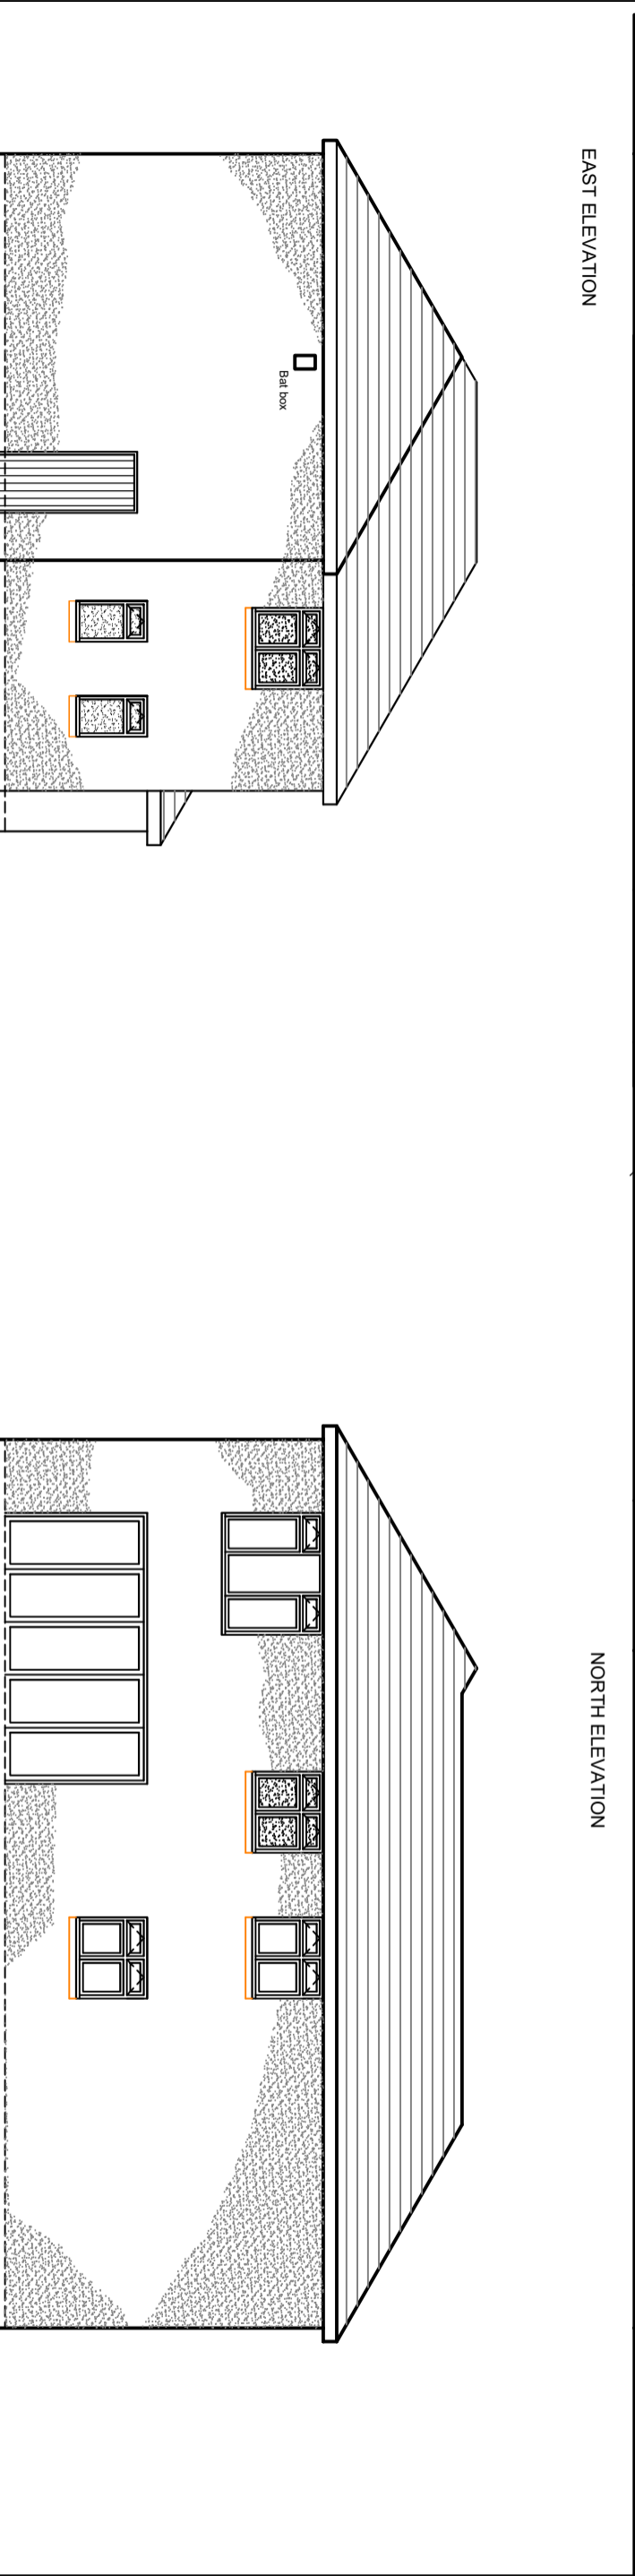

SOUTH ELEVATION

WEST ELEVATION

Revision	Date	Description

This drawing is the property of CJ Projects and the drawing is issued on the condition that it is not copied, reproduced, retained or disclosed to any unauthorised person, either wholly or in part, without the consent in writing of CJ Projects.

All dimensions are to be verified on site.

Project
PROPOSED NEW DWELLING
 Tan y Derw, Market Road, Penhow, NP26 3AB

Title
ELEVATIONS

Client
Mr W P Waters

Scale
1:100@A3

Date
DEC 24

Drawing No.
2459/02

CJ PROJECTS
 Architectural & Planning Services
 Oaklands, Devauden, Chepstow, Monmouthshire, NP16 6PE
 07779 011828 chris.j@cjprojects.co.uk

