


Ground Floor Plan

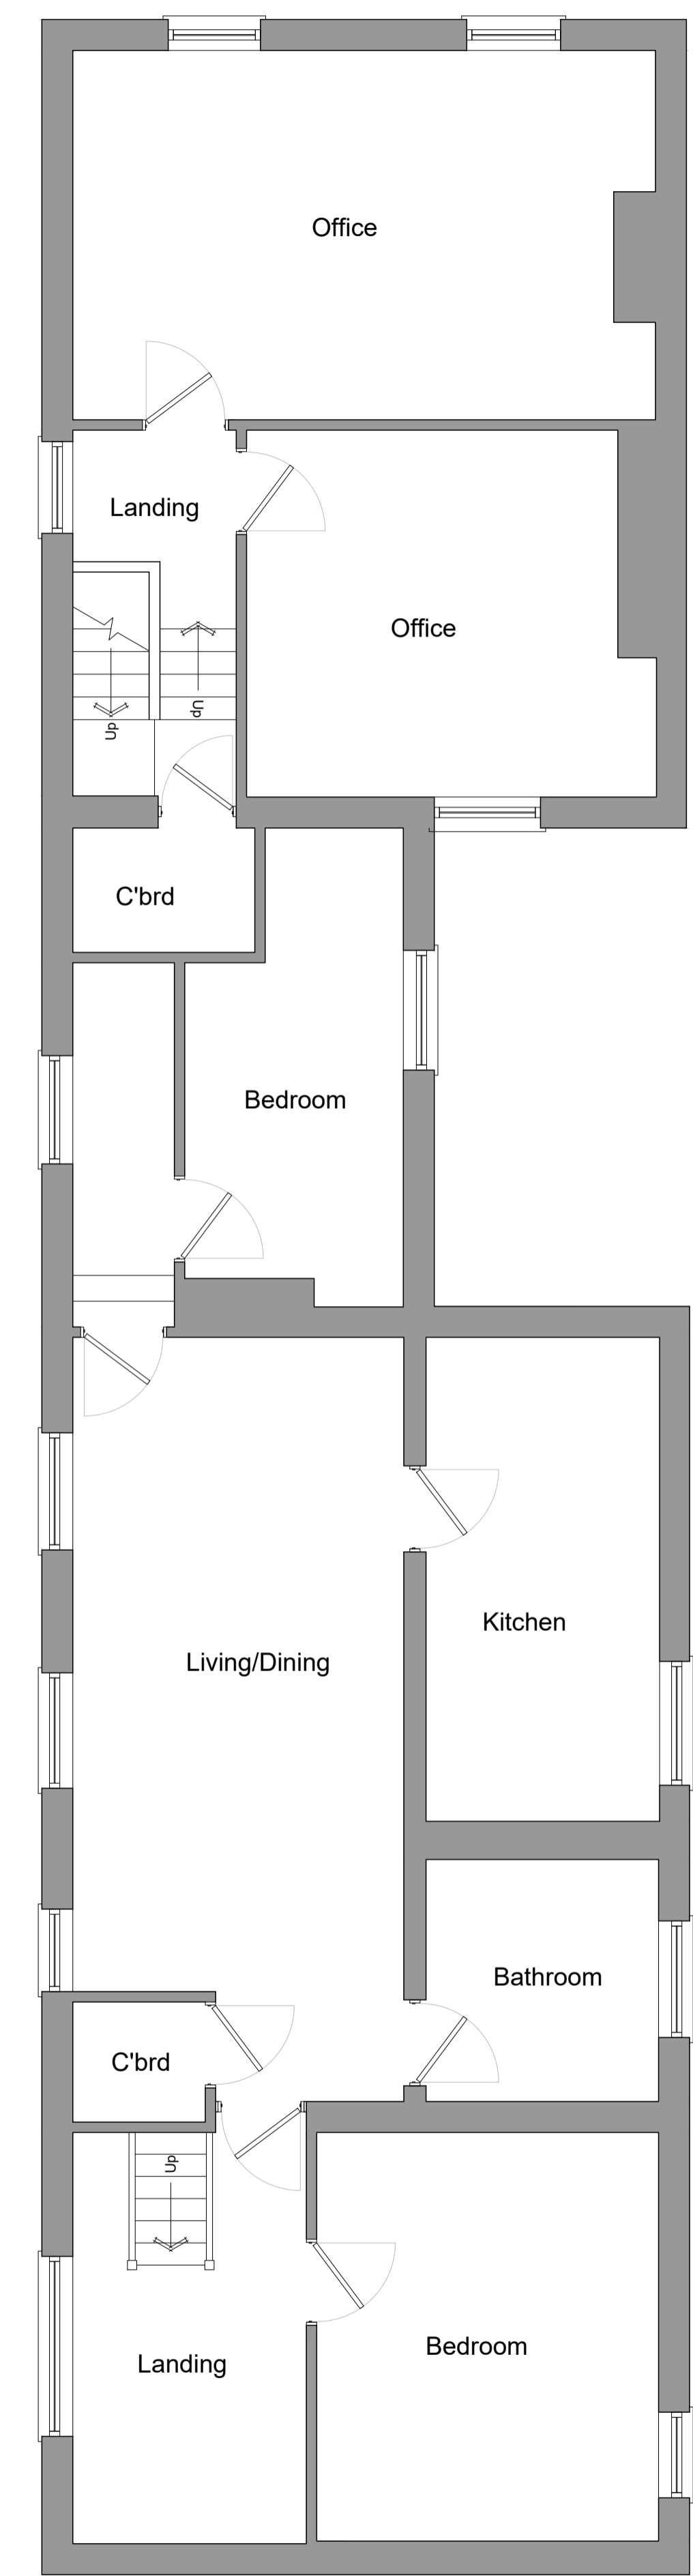

First Floor Plan

<b>PROJECT:</b> 47 Duckpool Road		
<b>TITLE:</b> Existing Plans		
<b>SCALE:</b> 1:50 @ A1	<b>DATE:</b> Nov' 2025	<b>DRAWN BY:</b> JM
<b>DRAWING NUMBER:</b> 4430.PL.03	<b>REVISION:</b> A	

