



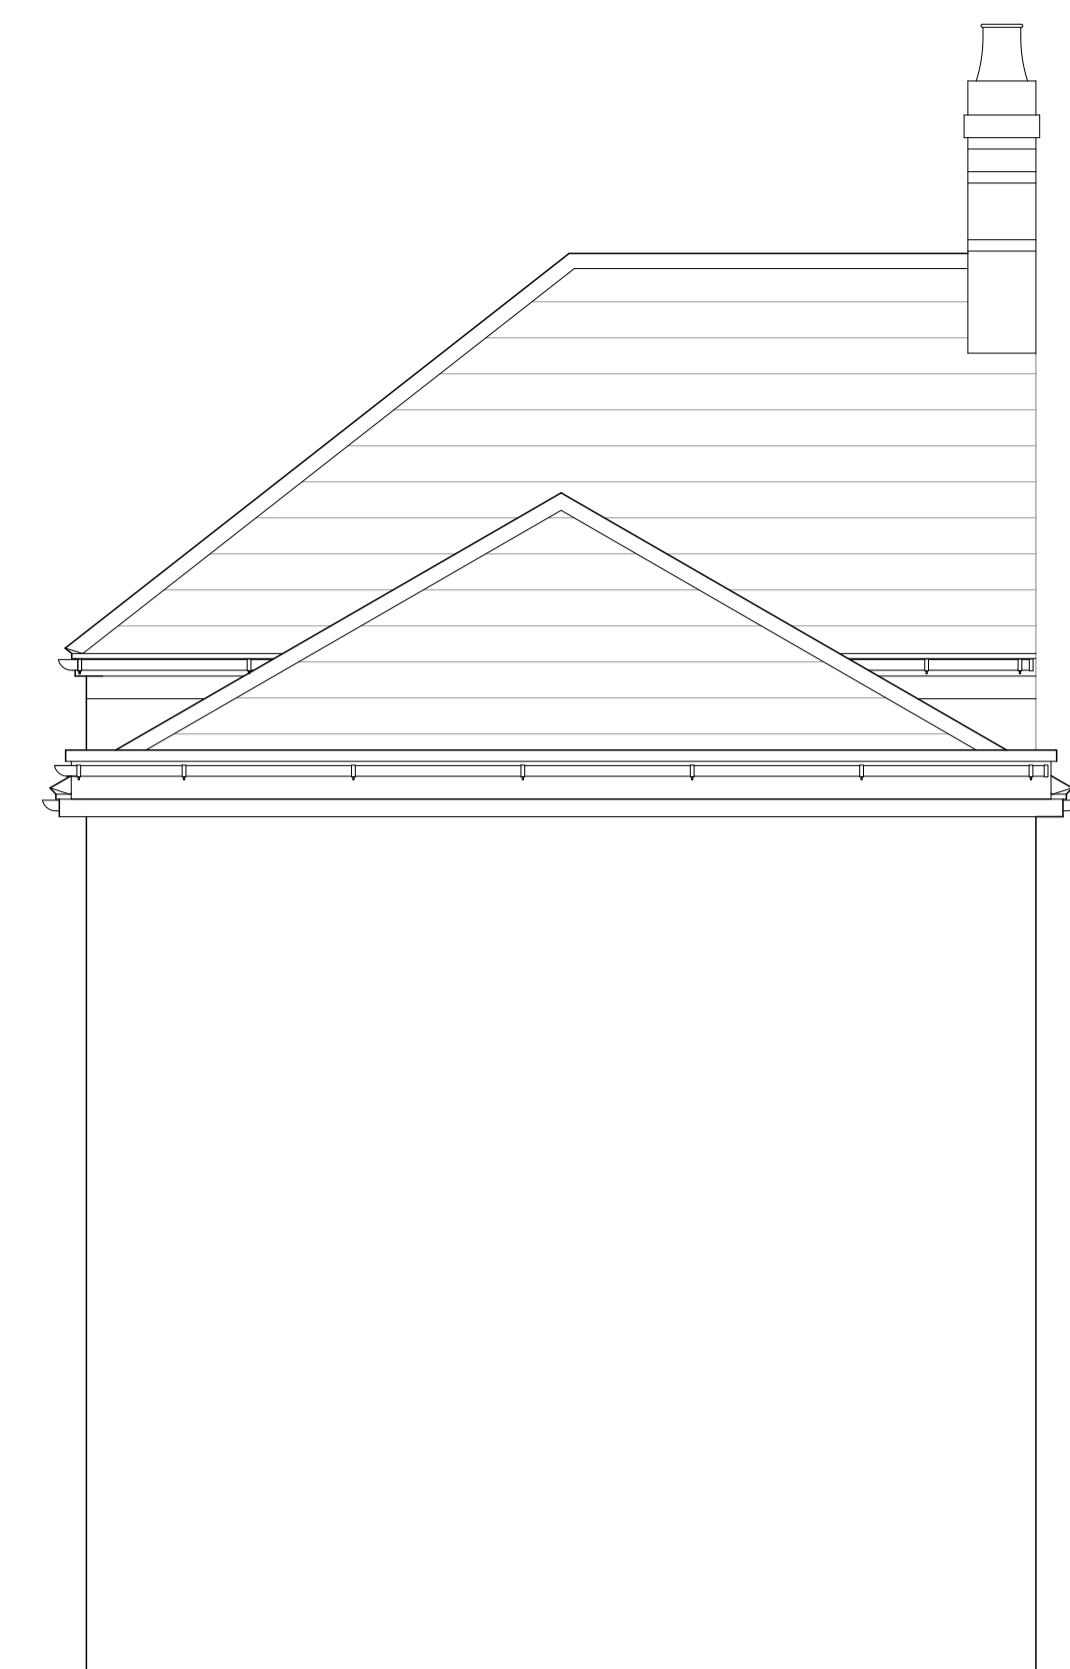


Side Elevation
North-West Facing

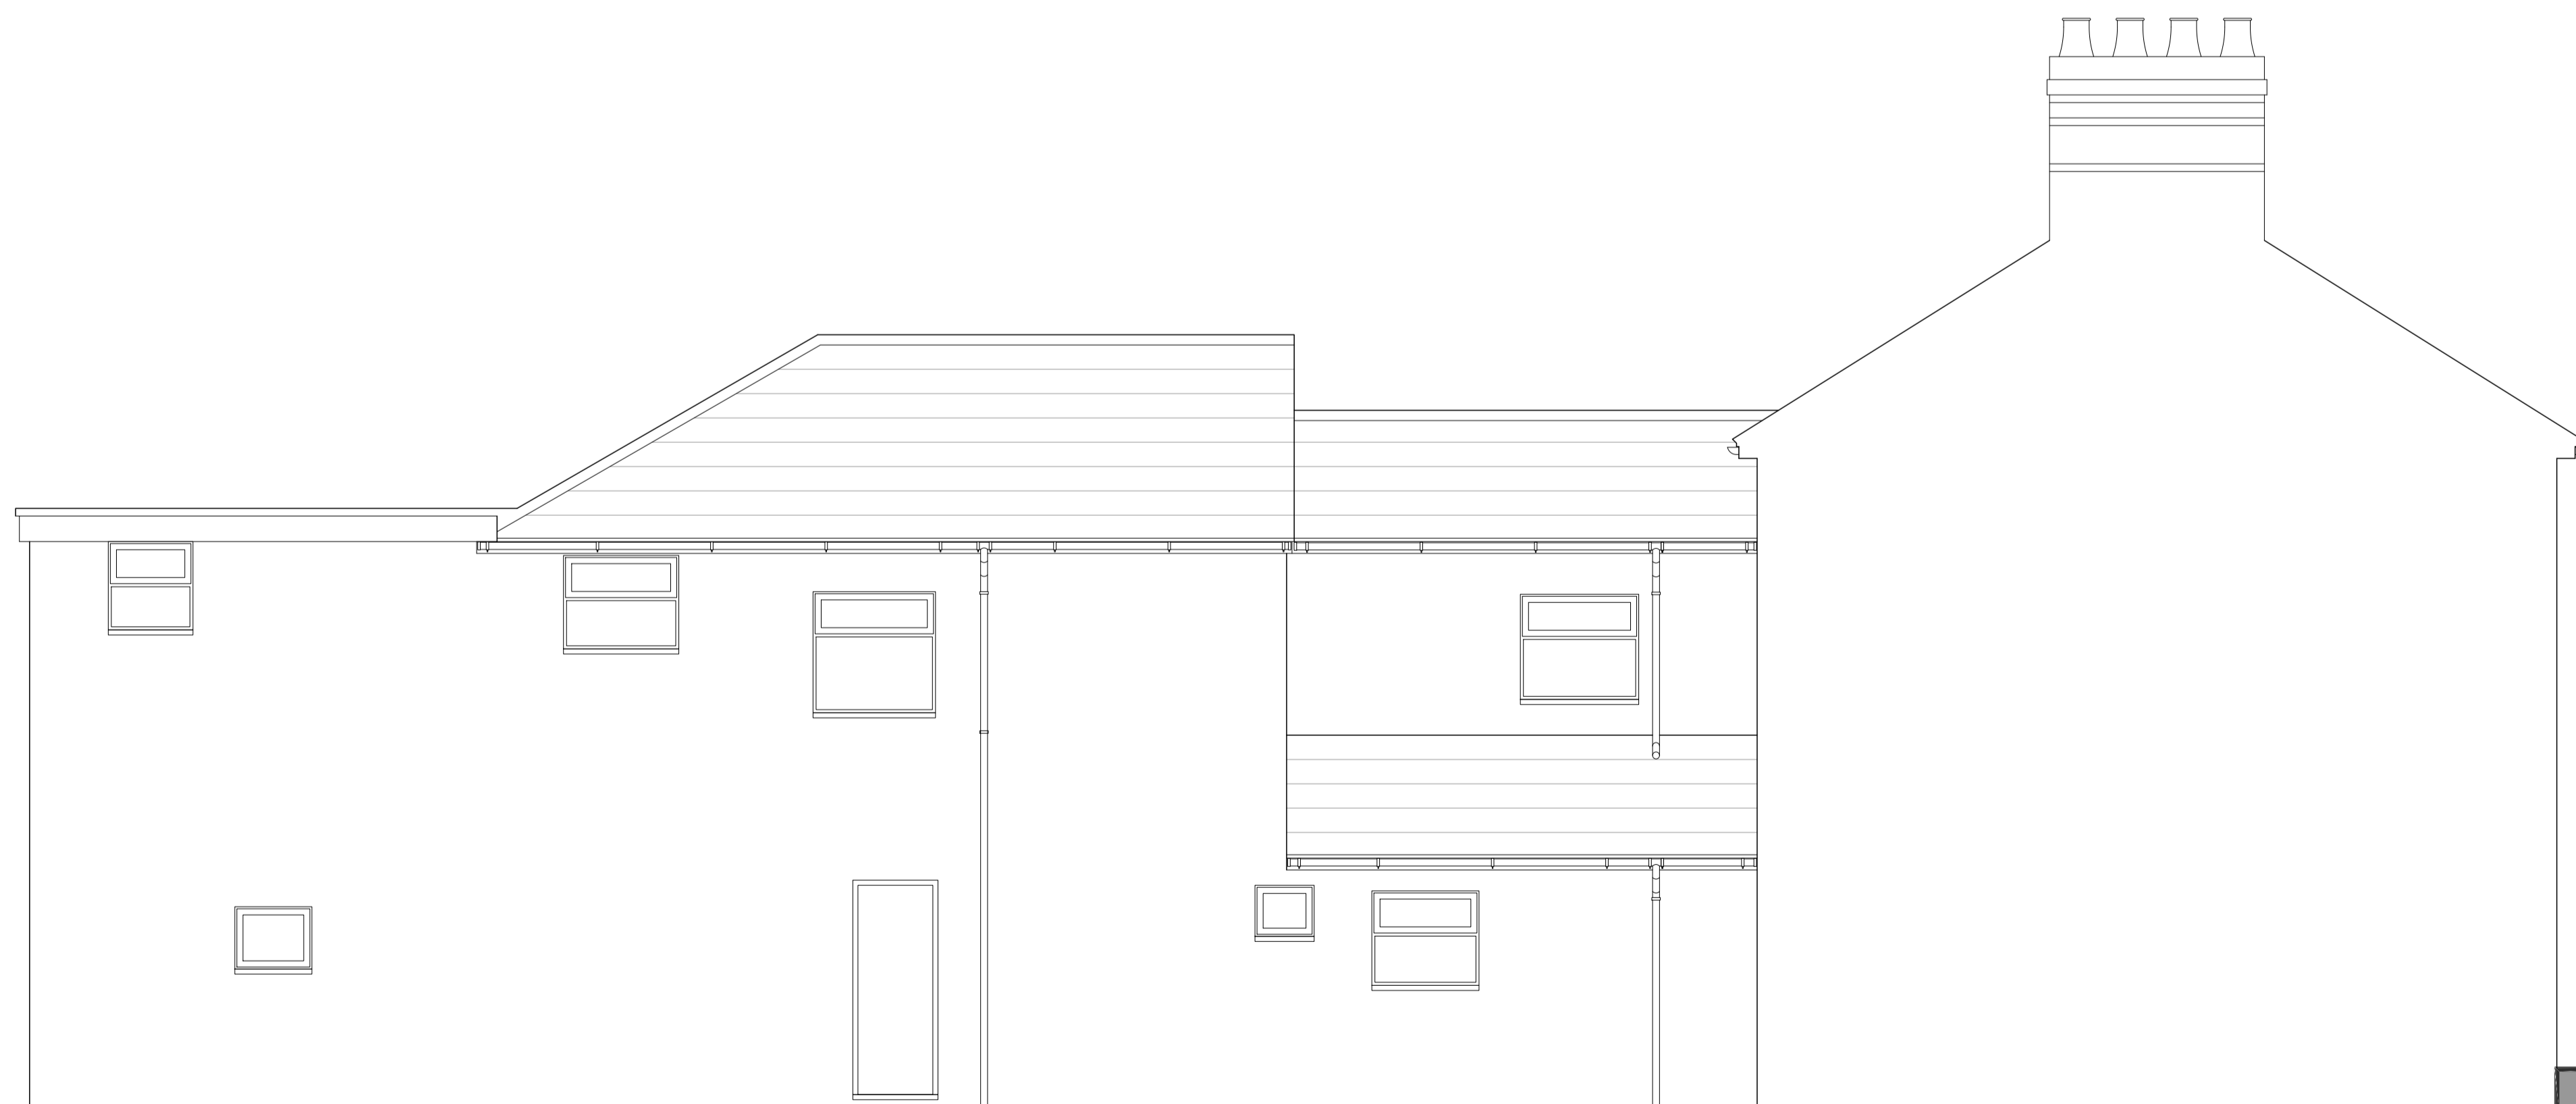

Rear Elevation
South-West Facing



Side Elevation/Section
South-East Facing

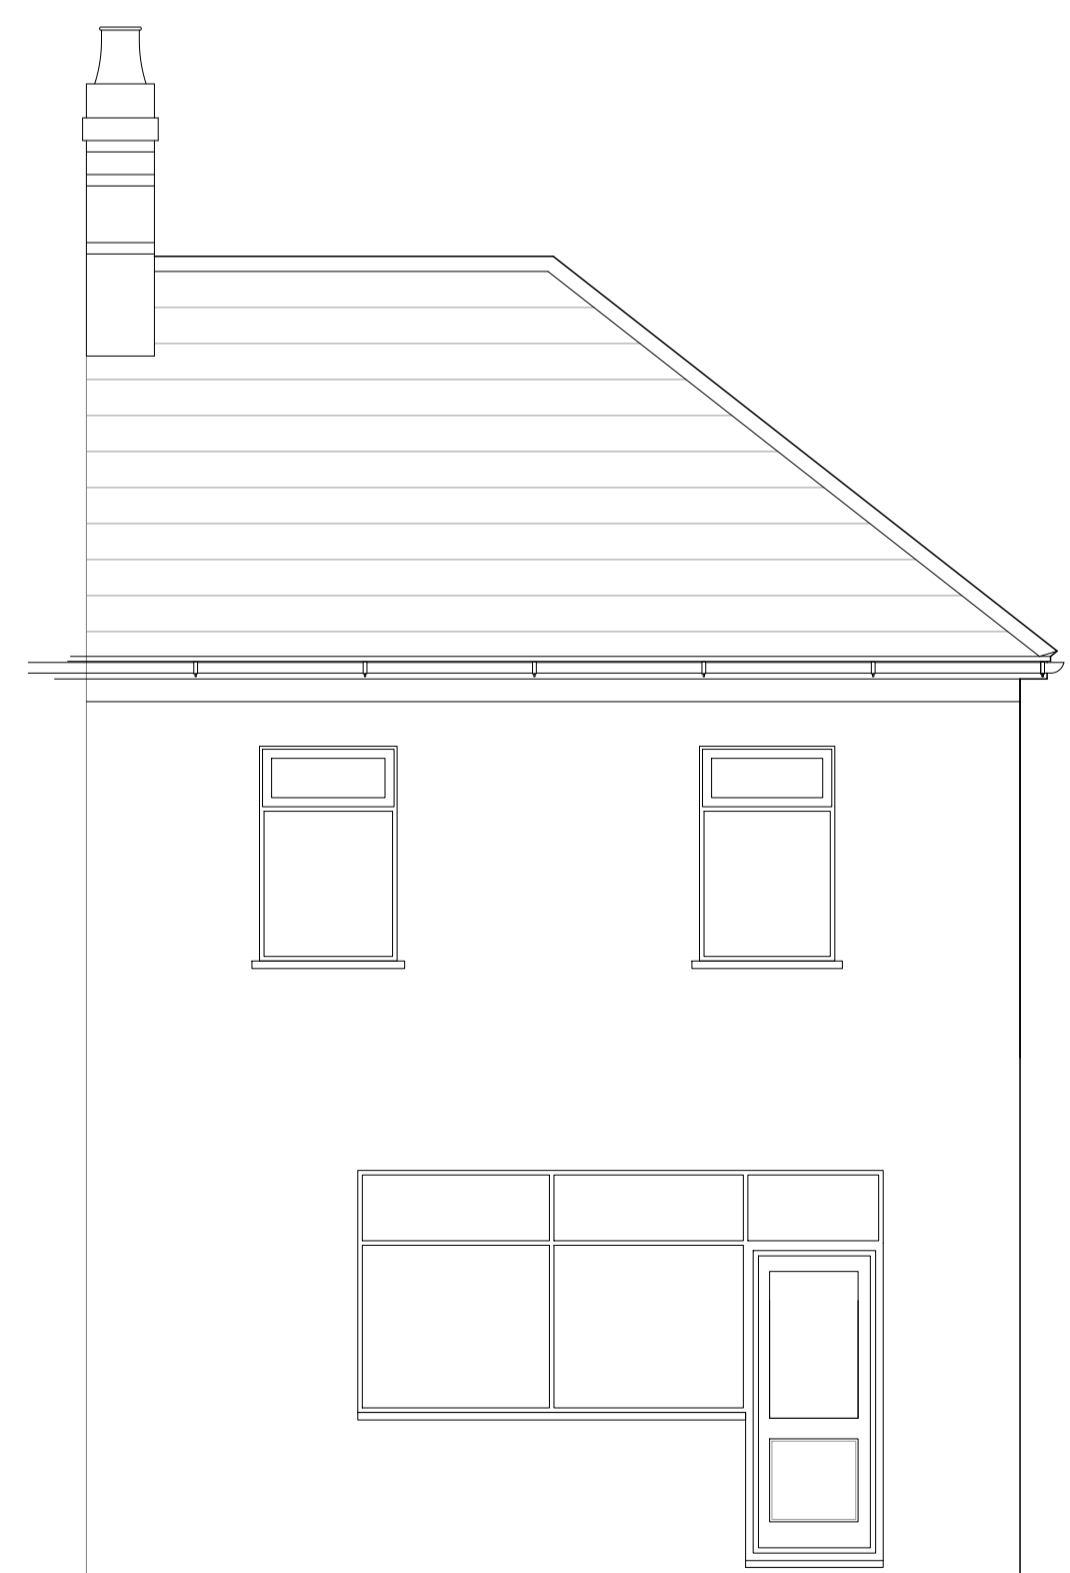

Front Elevation
North-East Facing

PROJECT:
47 Duckpool Road

TITLE:
Existing Elevations

SCALE: 1:50 @ A1 DATE: Nov' 2025 DRAWN BY: JM

DRAWING NUMBER: 4430.PL.04 REVISION: A

