



Elevation Key
 BN Bird Nesting Box

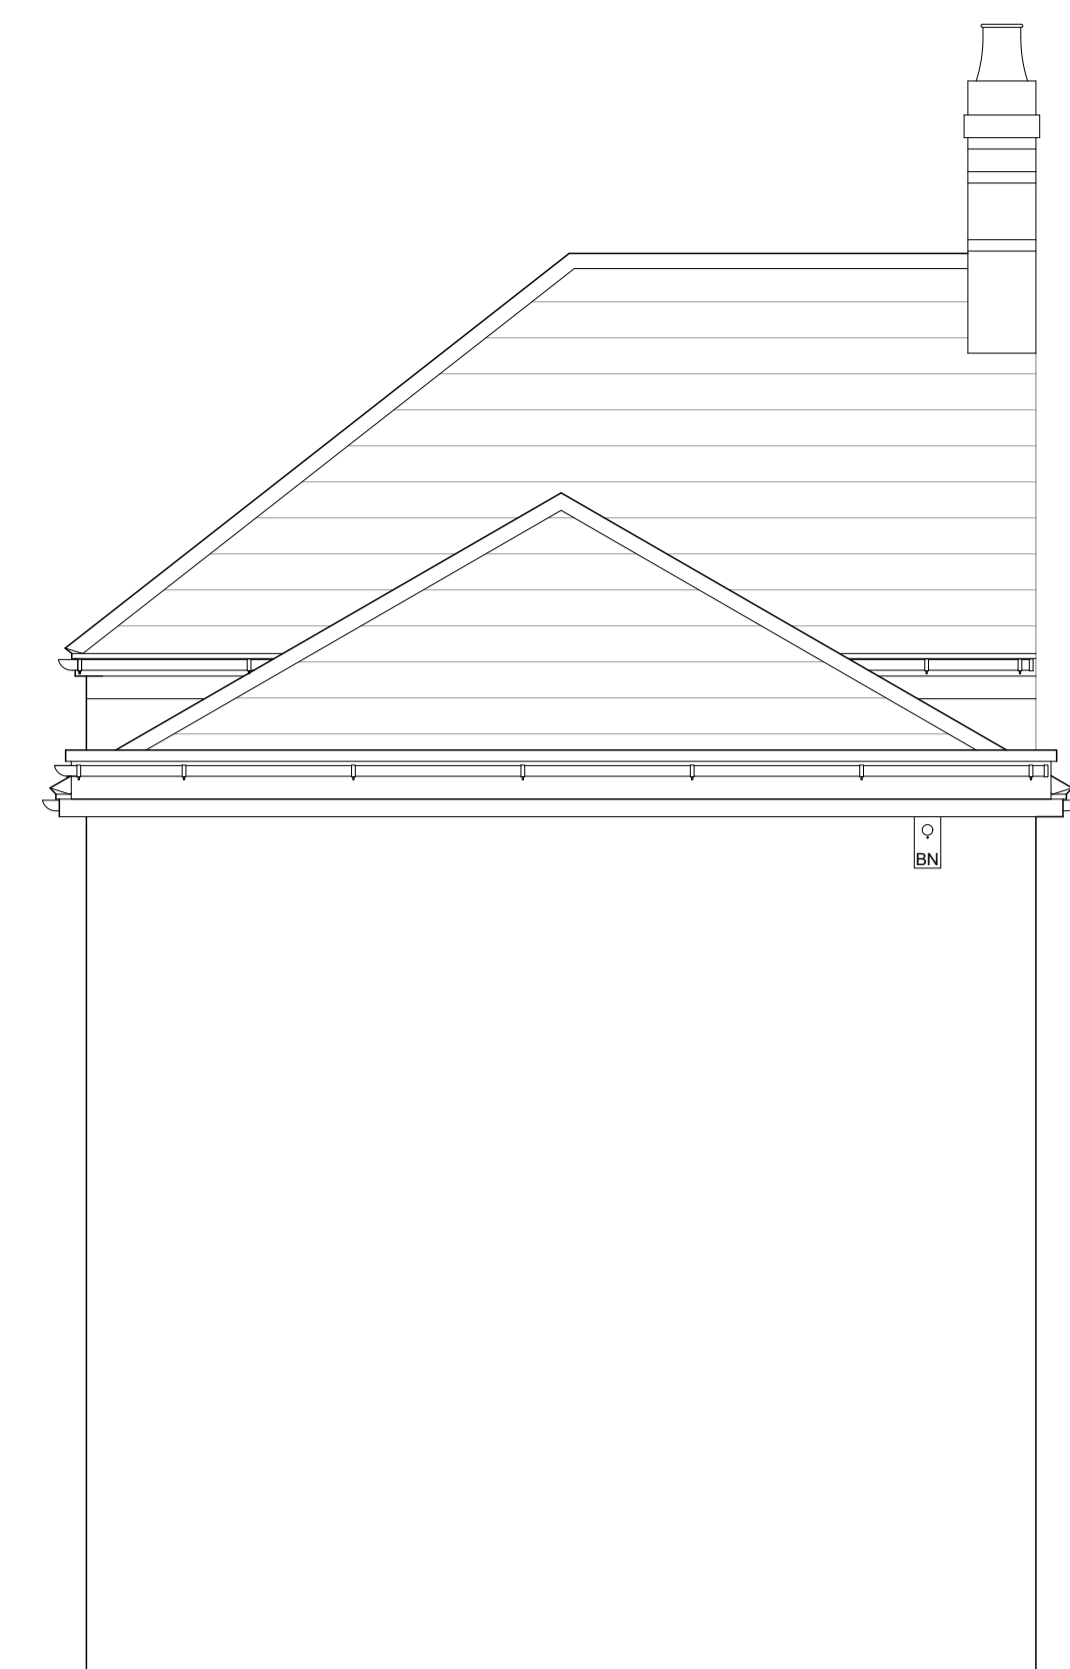


Side Elevation
 North-West Facing



Rear Elevation
 South-West Facing

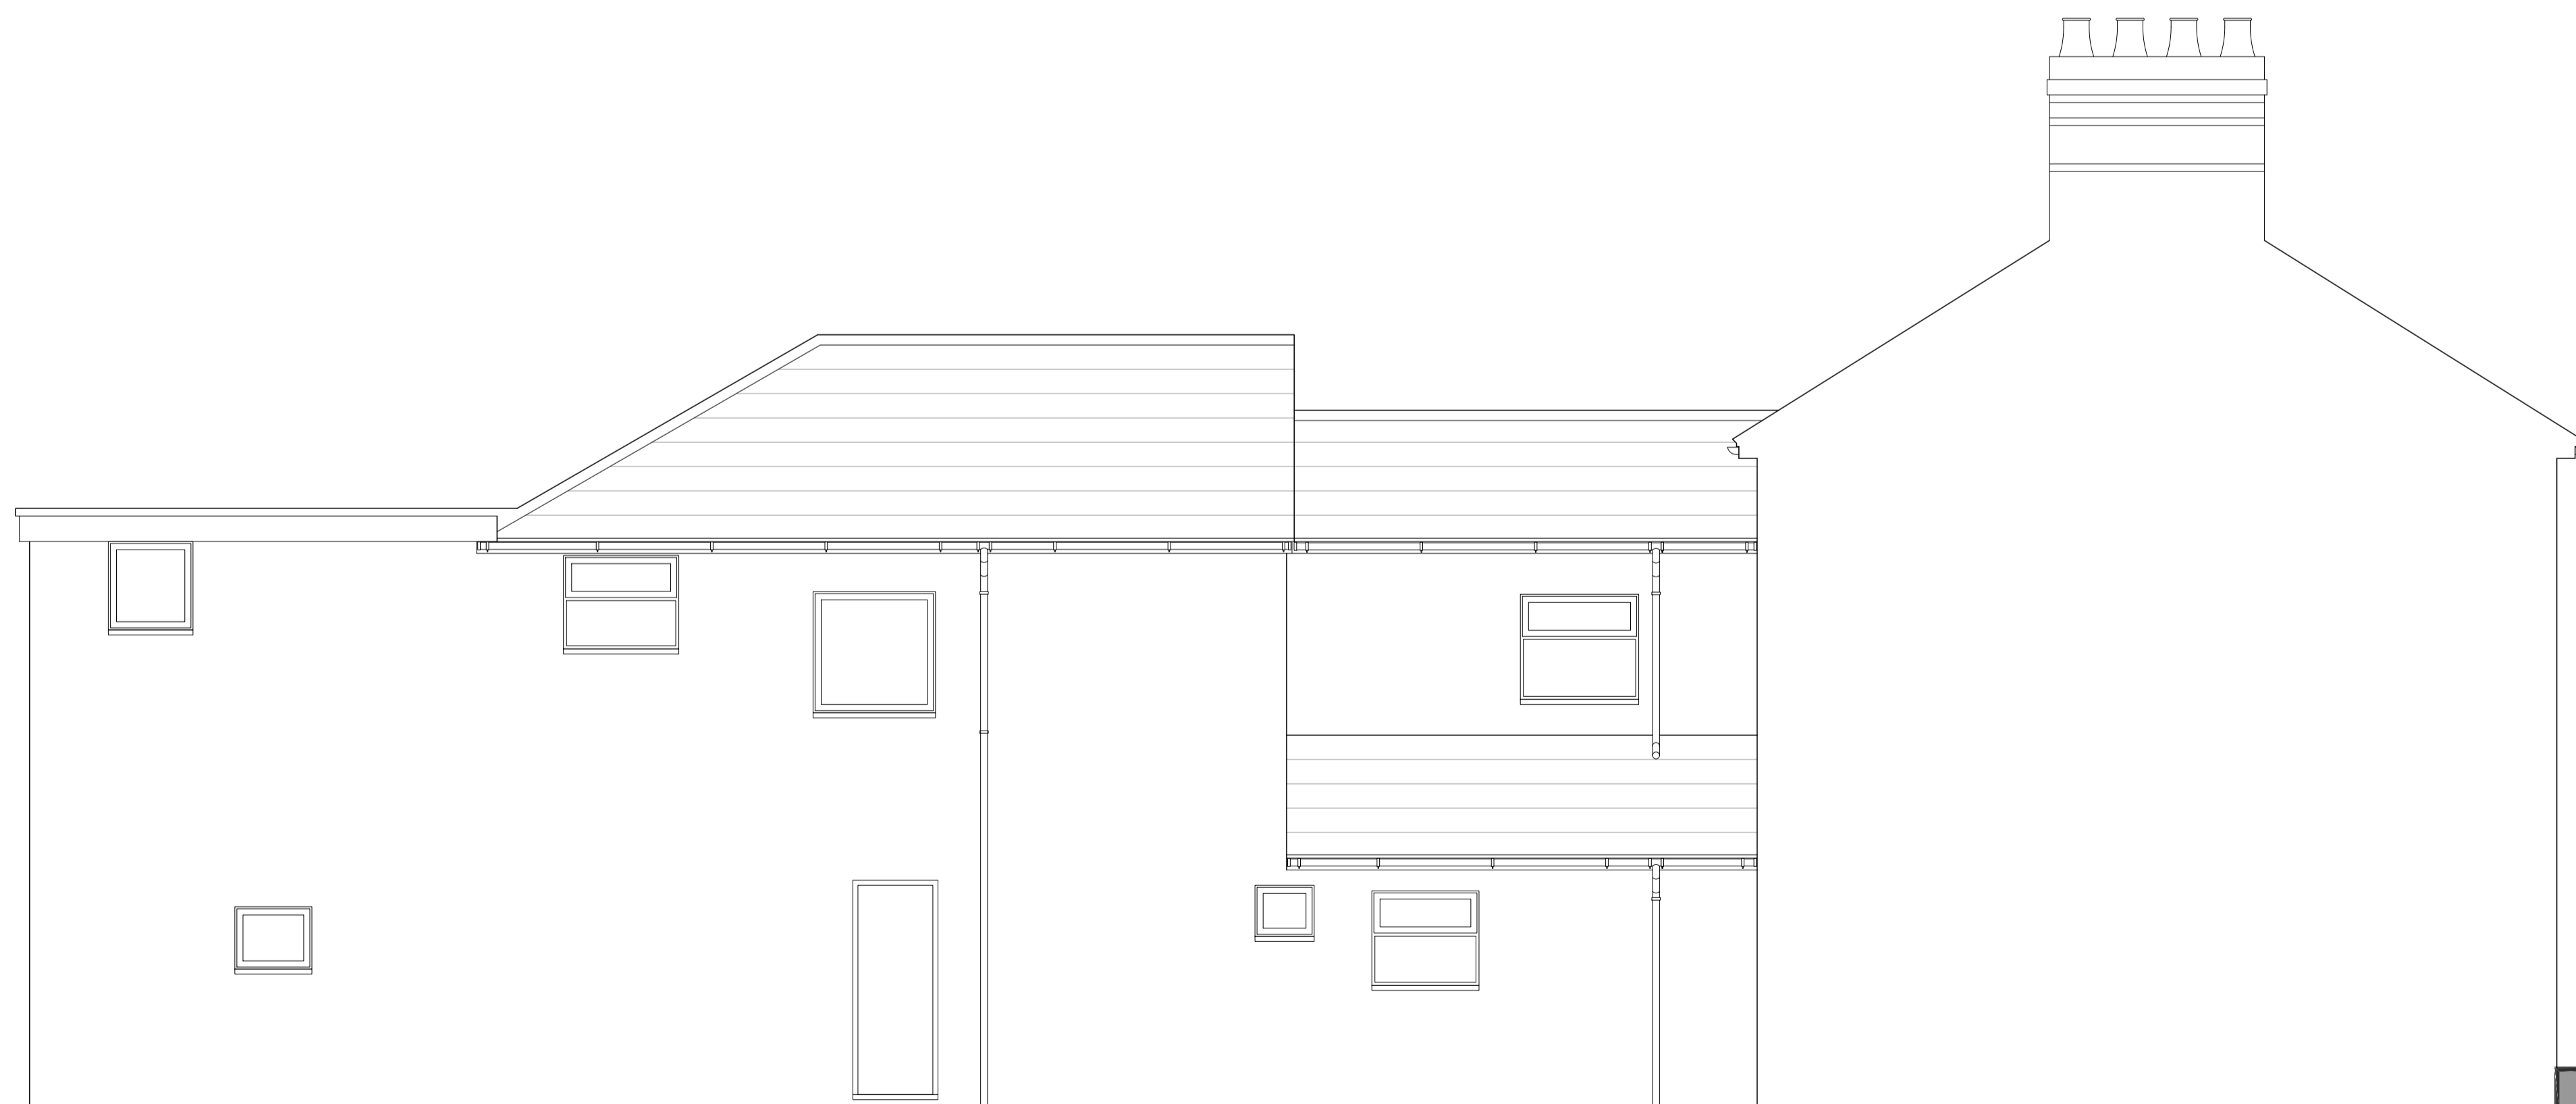

Side Elevation/Section
 South-East Facing

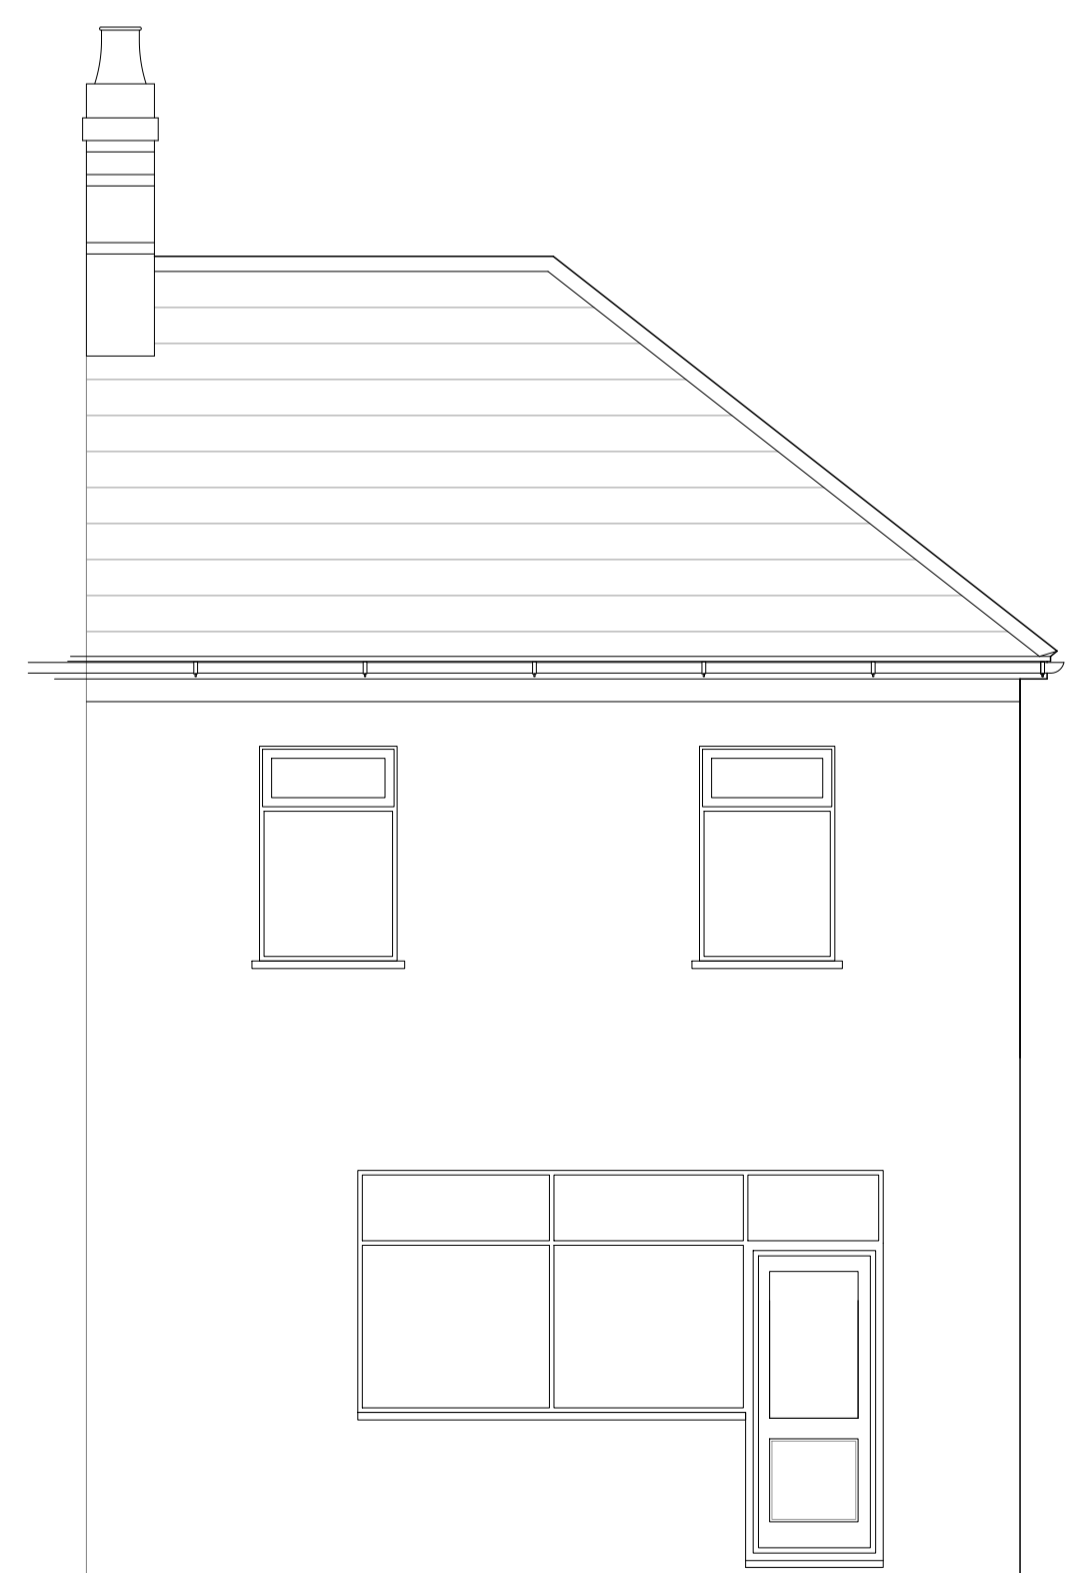

Front Elevation
 North-East Facing

PROJECT:
 47 Duckpool Road

TITLE:
 Proposed Elevations

SCALE: 1:50 @ A1	DATE: Nov' 2025	DRAWN BY: JM
DRAWING NUMBER: 4430.PL.06	REVISION: B	

