

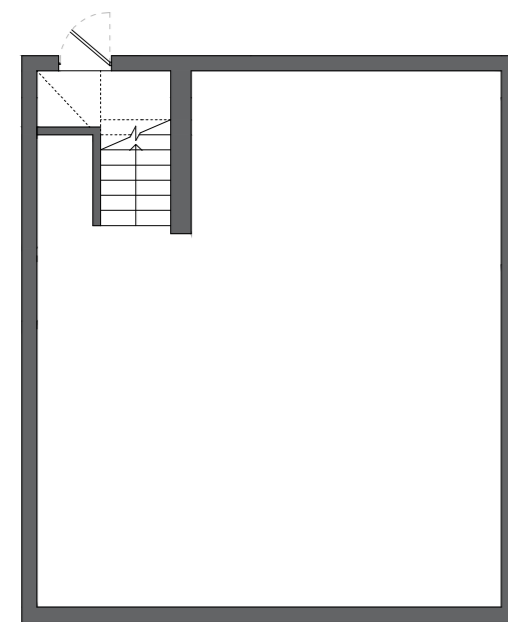



Boundaries of the site

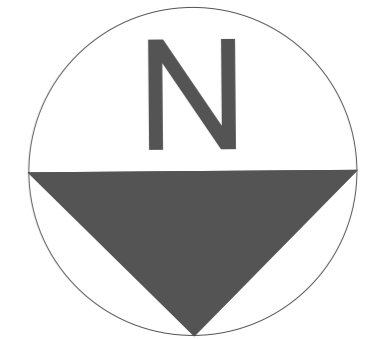


Cellar

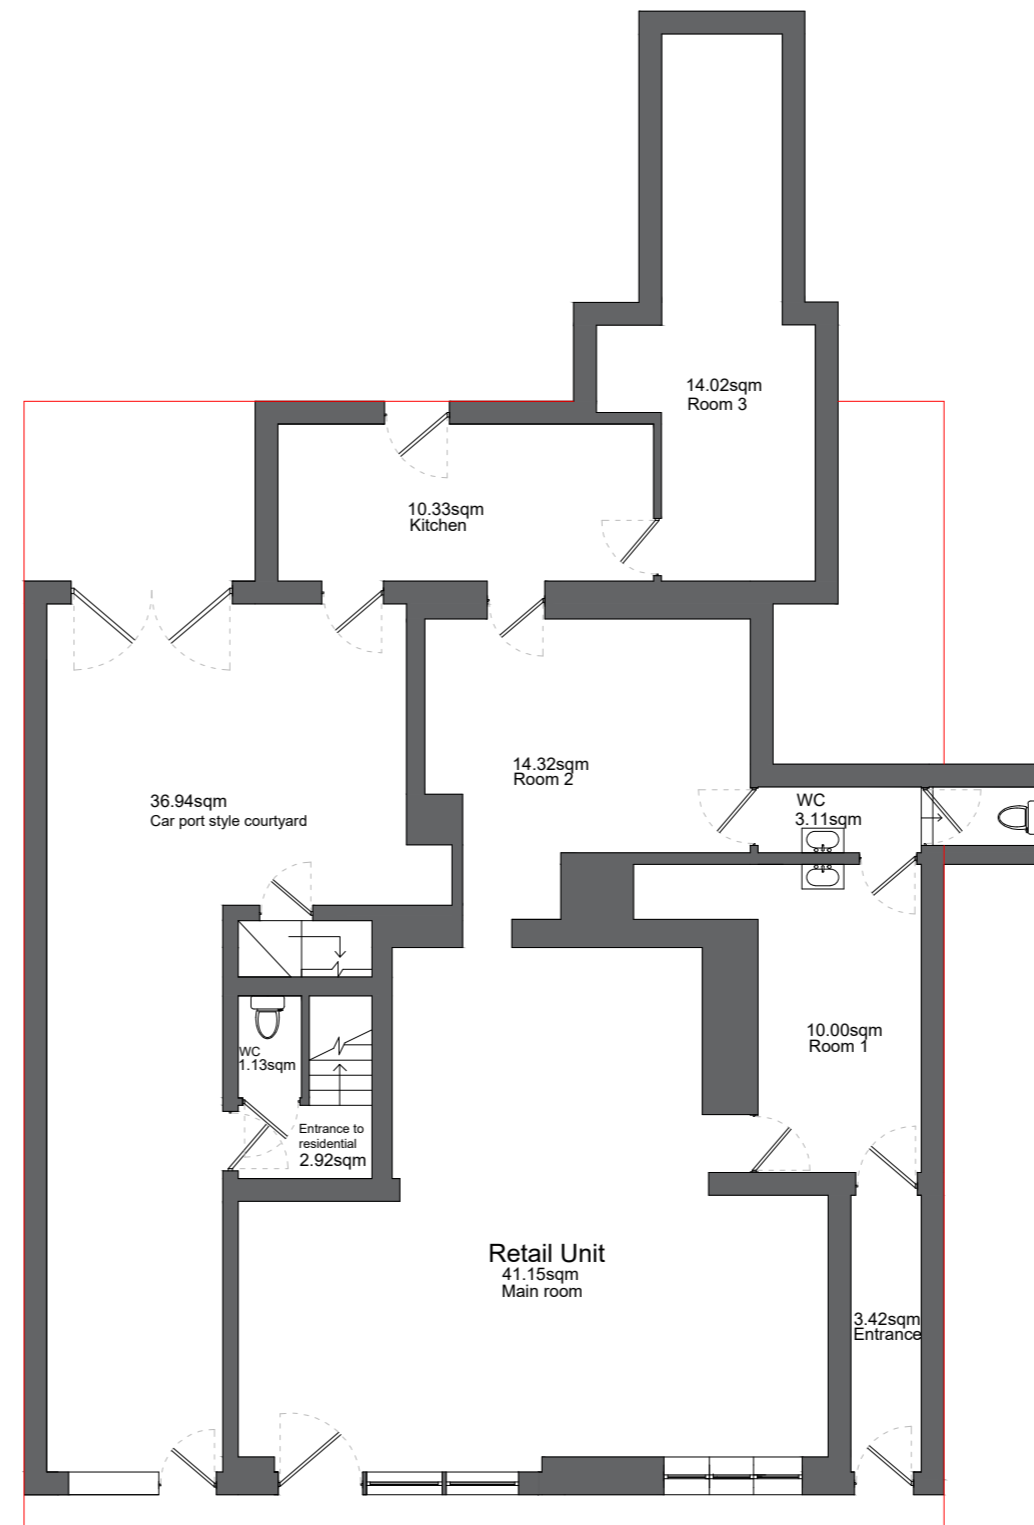

Ground Floor

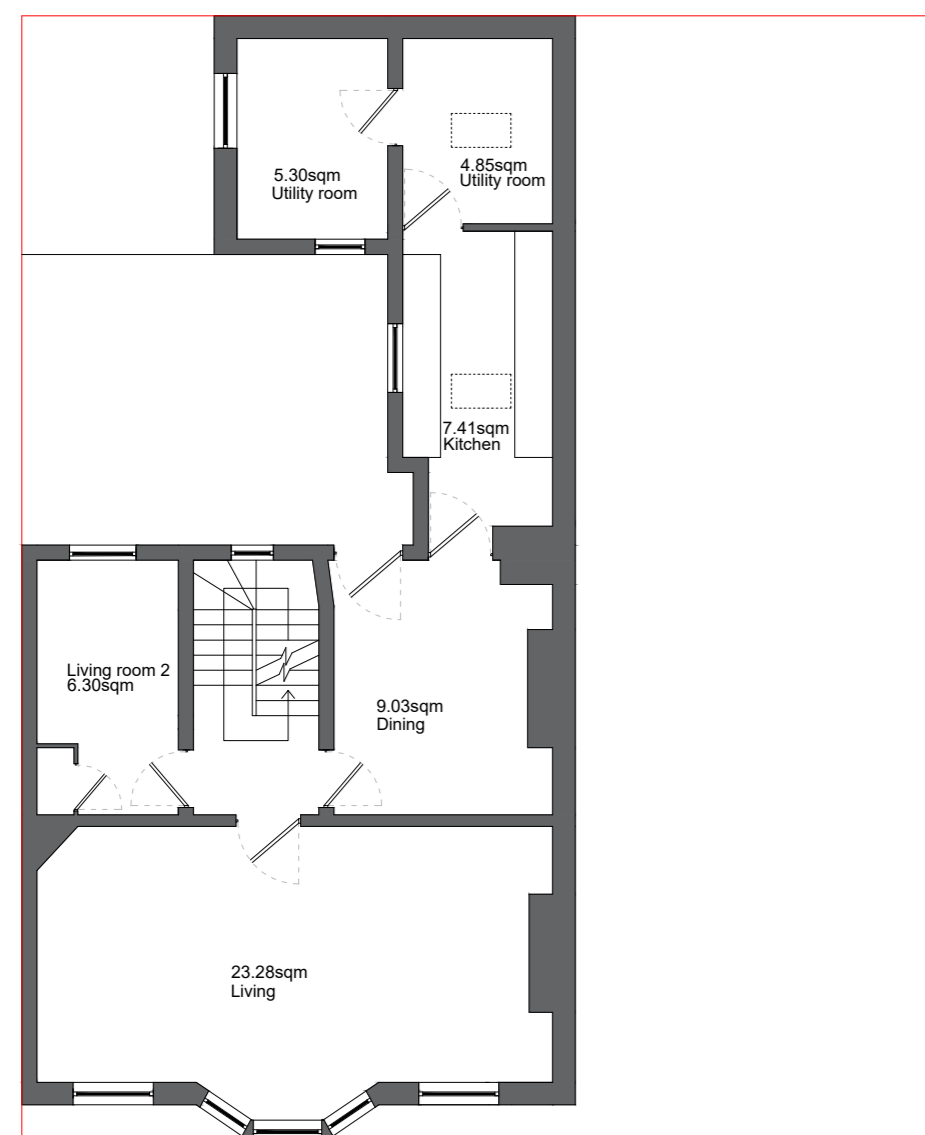

First Floor

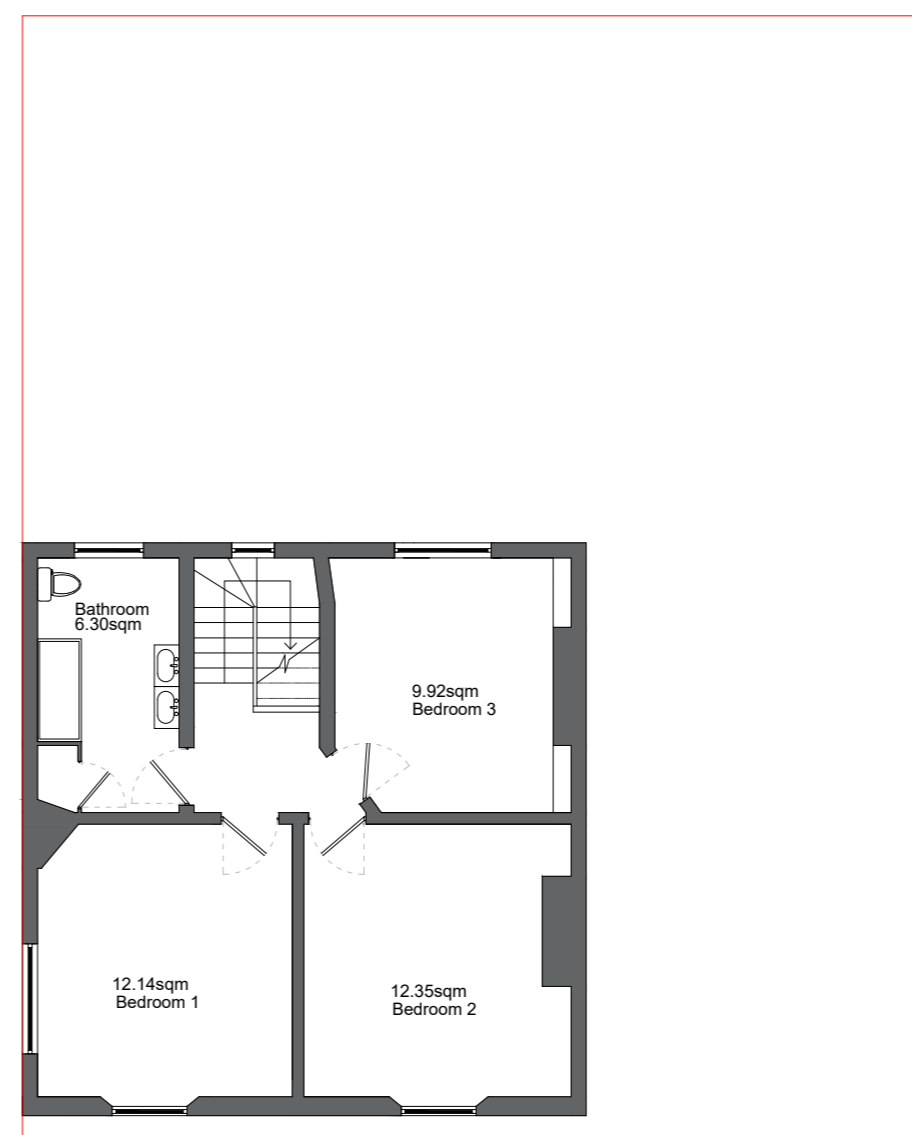

Second Floor

**HarveyBowes**  
GROUP

Howard Bowes

JOB TITLE:

133 Stow Hill, Newport  
Existing floor plans

DATE:

1:100 @A2

DATE:

25/11/2024

REVISION:

B

DRAWN BY:

DM

DATE:

04/07/2024  
25/11/2024

REVISION:

AMEND:

A  
B