


Ground Floor Plan
1 : 100

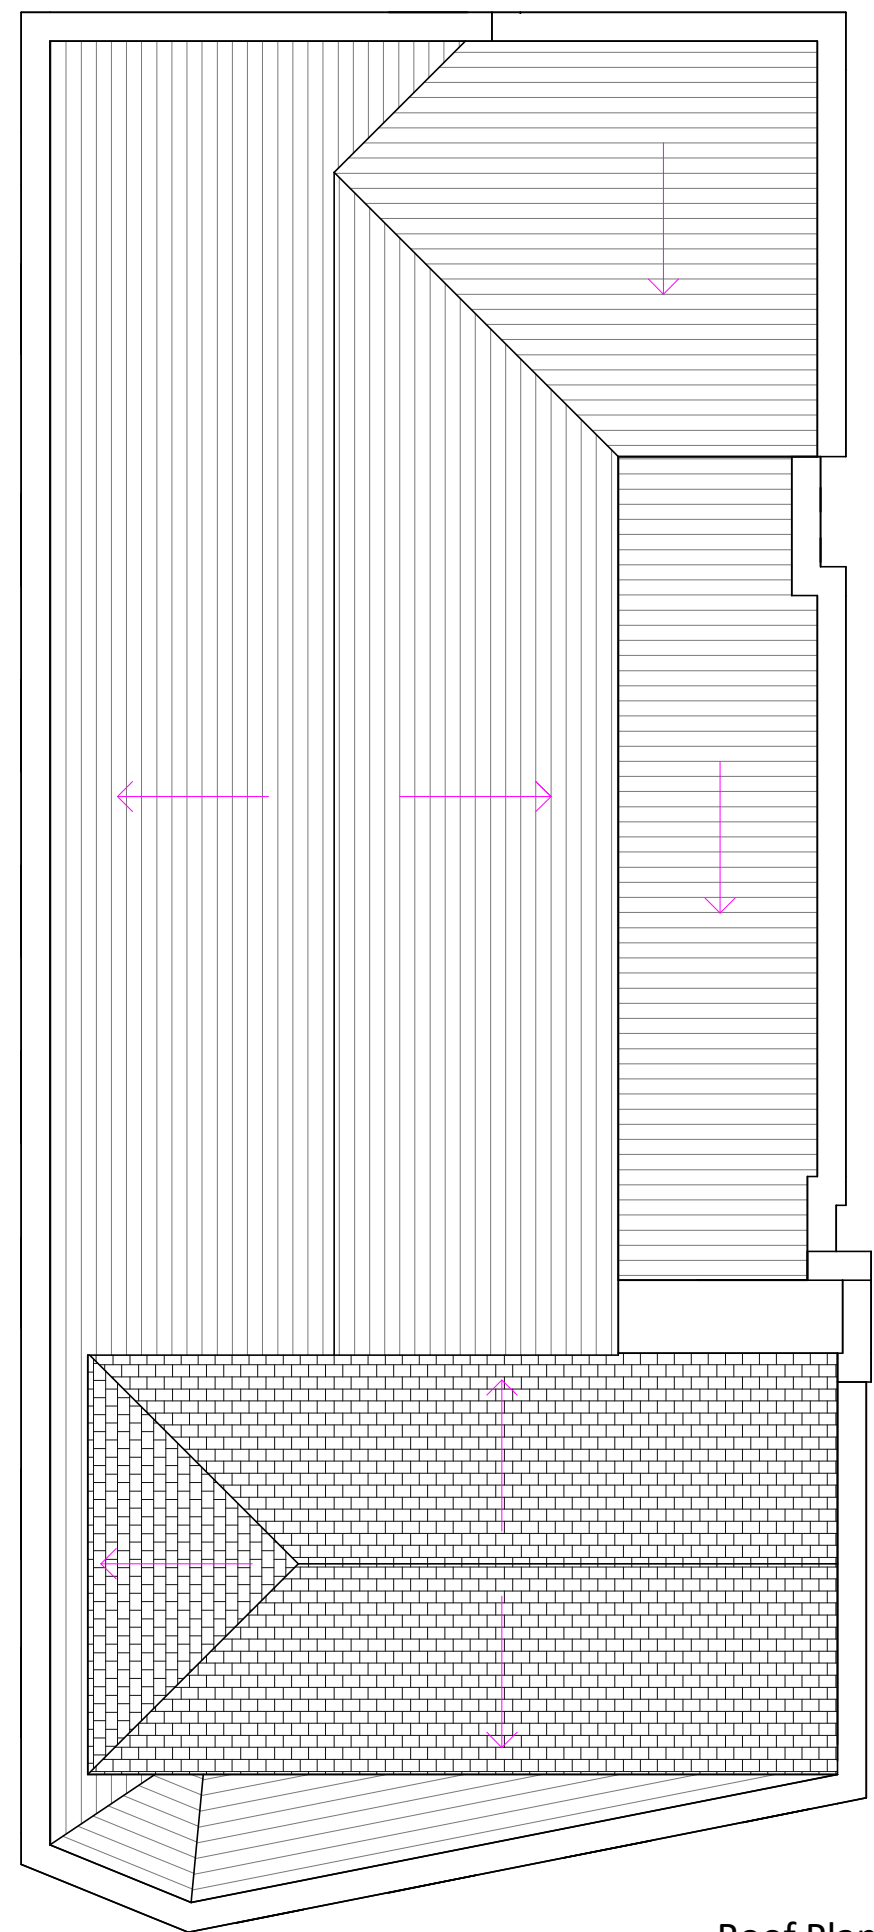

Roof Plan
1 : 100

REV.	DATE	DESCRIPTION	BY

CLIENT: OCDCDS
 DRAWN: AJ
 CHECKED: AJ

SSA Sustainable Studio Architects
 1 Gold Tops, Newport NP20 4PG
 www.sustainablestudio.co.uk
 © Sustainable Studio Architects 2024

PROJECT
OCDCDS
 159 Chepstow Road
 Newport
 NP19 8GE

DRAWING TITLE
Existing & Proposed Plans

DRAWING STATUS PL : PLANNING	SCALE 1 : 100 @ A3
DRAWING NUMBER PL-004	REVISION