


Notes:

- 1. THE COPYRIGHT OF THIS DRAWING BELONGS TO CMB DESIGN AND BUILD LTD. IT SHOULD NOT BE REPRODUCED OR DISCLOSED TO THIRD PARTIES WITHOUT PERMISSION OF CMB DESIGN AND BUILD LTD.
- 2. DO NOT SCALE THIS DRAWING
- 3. MEASUREMENTS IN MM UNLESS STATED. ANY DISCREPANCIES TO BE BROUGHT TO ATTENTION OF CMB DESIGN AND BUILD IMMEDIATELY.

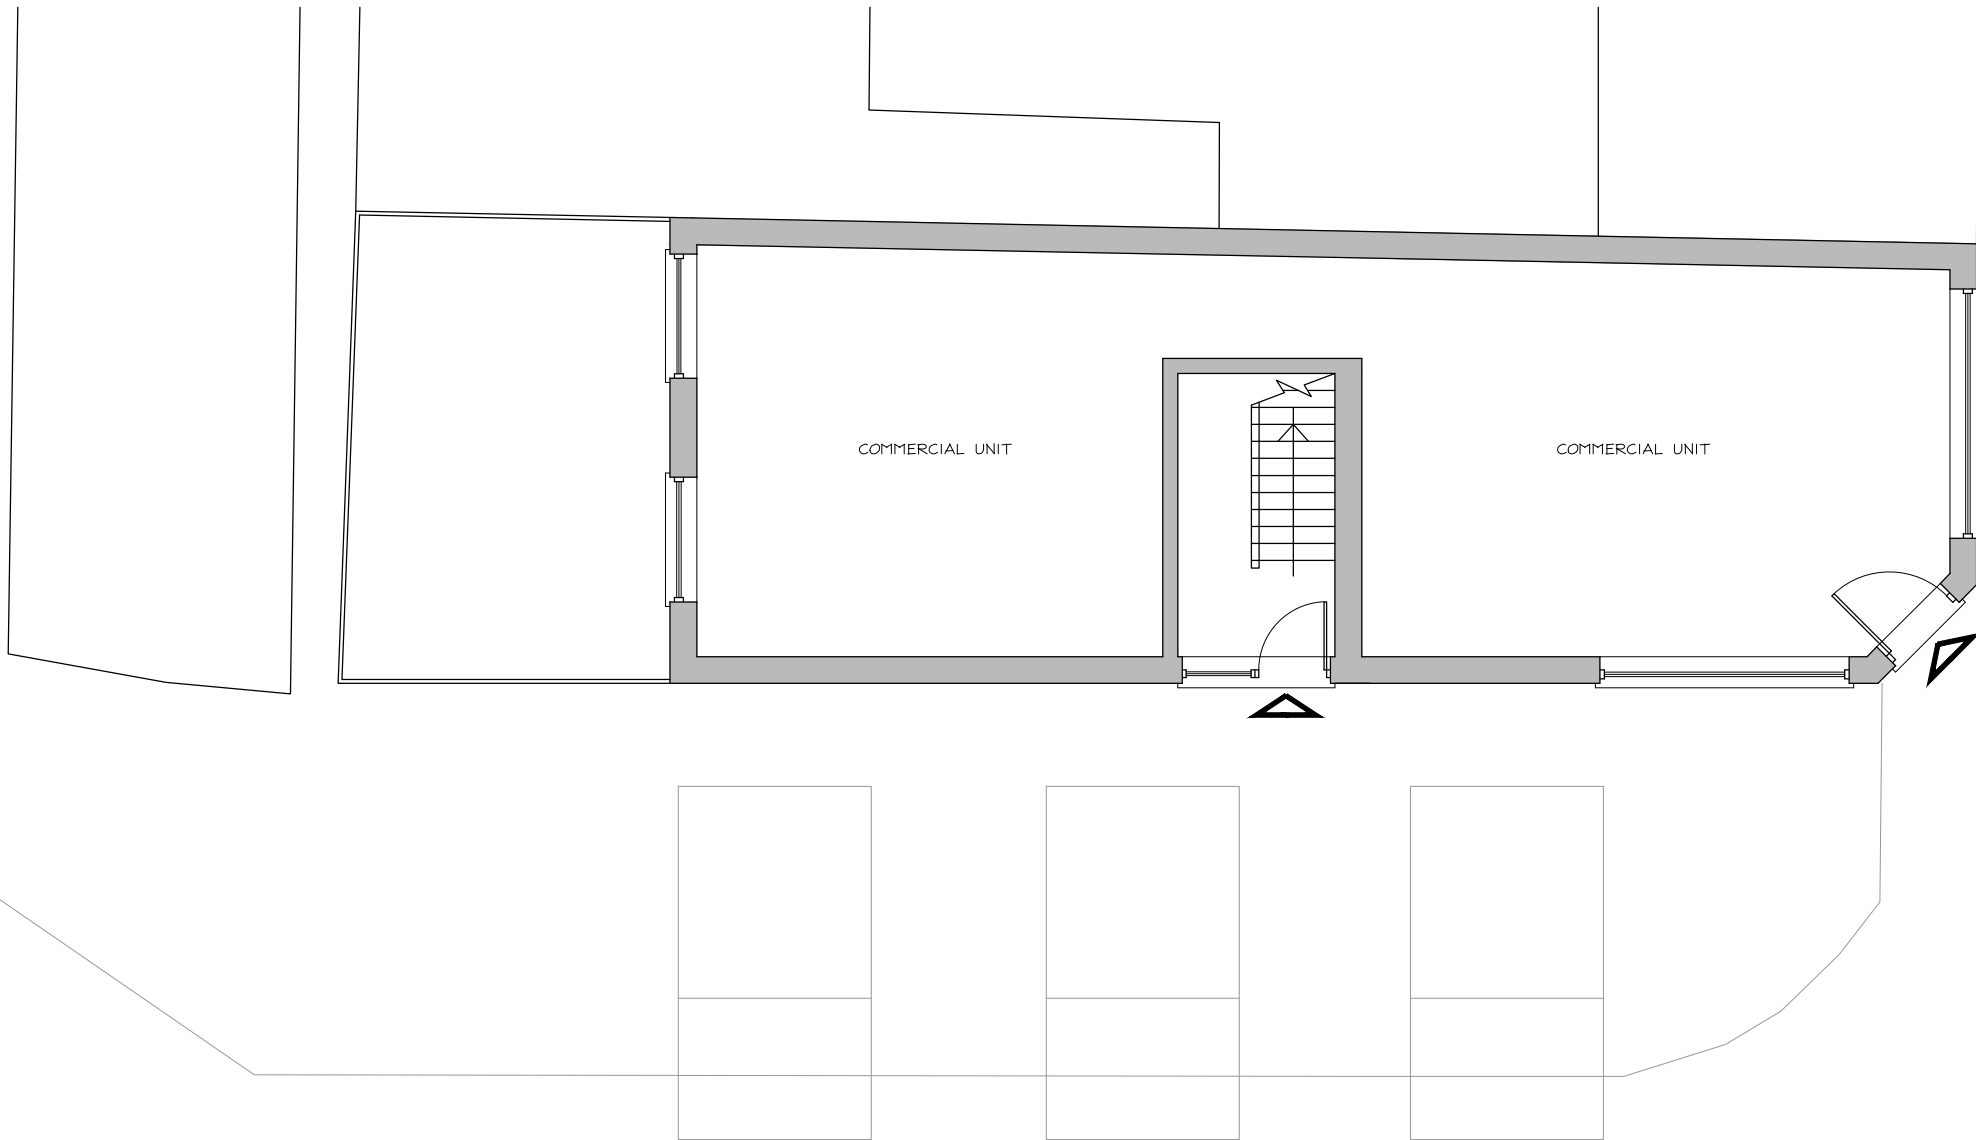

REV:	DESCRIPTION:	BY:	DATE:
------	--------------	-----	-------

STATUS:	PLANNING PERMISSION
---------	----------------------------



CLIENT: RBM MANAGEMENT

AGENT: CMB DESIGN & BUILD
 info@cmbdesignandbuild.co.uk
 www.cmbdesignandbuild.co.uk
 07512 520 833

SITE: 153 COMMERCIAL ROAD
 NEWPORT, NP20 2PF

TITLE: PROPOSED GROUND
 FLOOR PLAN

SCALE AT A3: 1:100 @ A3	DATE: APR 25'	DRAWN: CMB	CHECKED: CMB
PROJECT NO: 24_0469	DRAWING NO: PL01	REVISION: *	