


Notes:

- 1. THE COPYRIGHT OF THIS DRAWING BELONGS TO CMB DESIGN AND BUILD LTD. IT SHOULD NOT BE REPRODUCED OR DISCLOSED TO THIRD PARTIES WITHOUT PERMISSION OF CMB DESIGN AND BUILD LTD.
- 2. DO NOT SCALE THIS DRAWING
- 3. MEASUREMENTS IN MM UNLESS STATED. ANY DISCREPANCIES TO BE BROUGHT TO ATTENTION OF CMB DESIGN AND BUILD IMMEDIATELY.

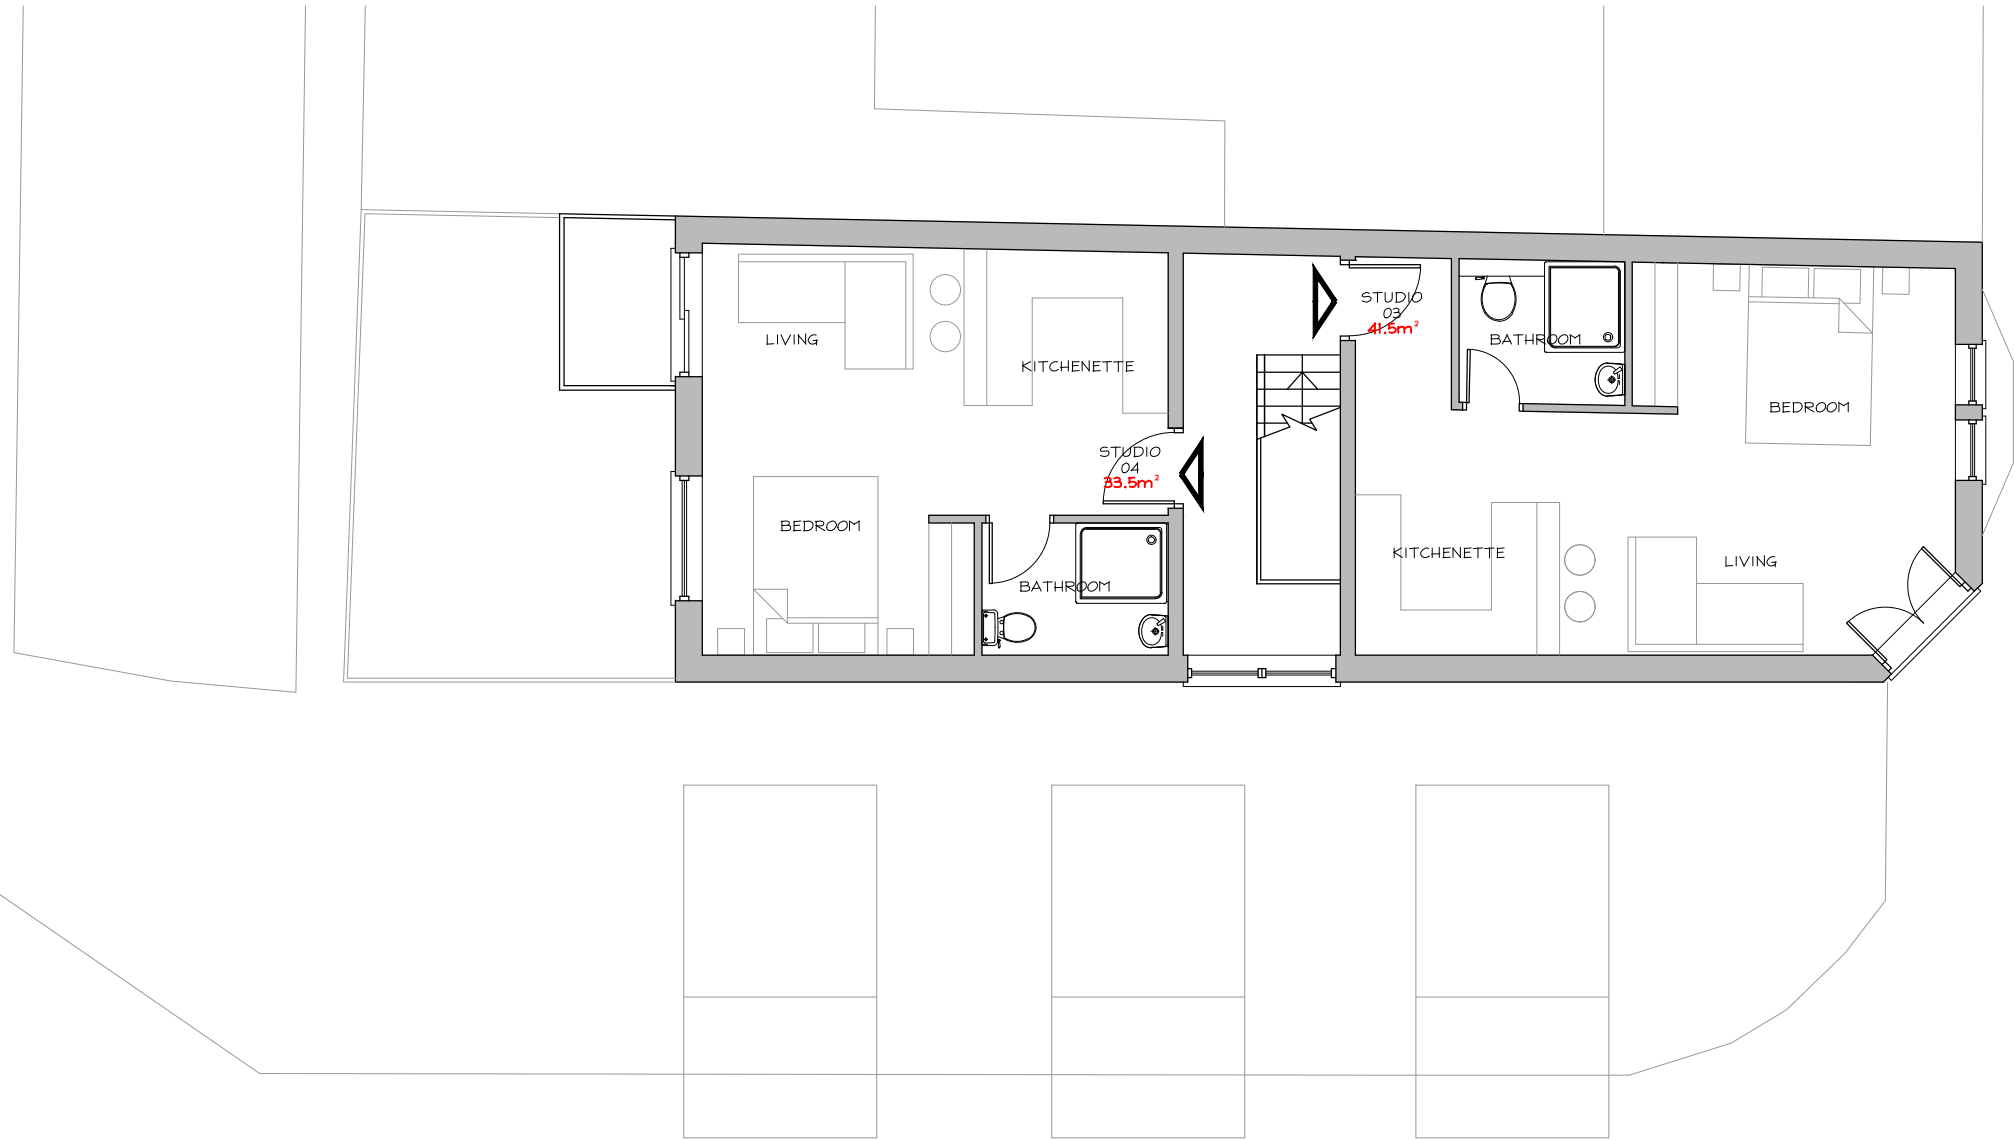

| | | | |
|------|--------------|-----|-------|
| REV: | DESCRIPTION: | BY: | DATE: |
|------|--------------|-----|-------|

STATUS: **PLANNING PERMISSION**



CLIENT: RBM MANAGEMENT

AGENT: CMB DESIGN & BUILD
 info@cmbdesignandbuild.co.uk
 www.cmbdesignandbuild.co.uk
 07512 520 833

SITE: 153 COMMERCIAL ROAD
 NEWPORT, NP20 2PF

TITLE: PROPOSED SECOND
 FLOOR PLAN

| | | | |
|----------------------------|---------------------|----------------|-----------------|
| SCALE AT A3: 1:100 @ A3 | DATE: APR 25' | DRAWN: CMB | CHECKED: CMB |
| PROJECT NO: 24_0469 | DRAWING NO: PL03 | REVISION: * | |