


Elevations @ 1:100

The rear and side elevations will be unchanged, but also are not visible from anywhere

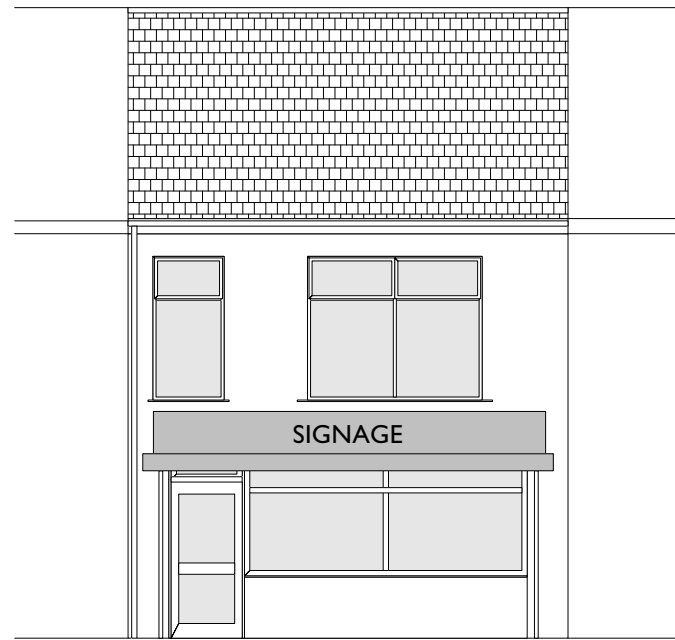

Existing Front



Site plan @ 1:1250




© Crown copyright and database rights 2026 OS 100047474



Floor plans @ 1:100

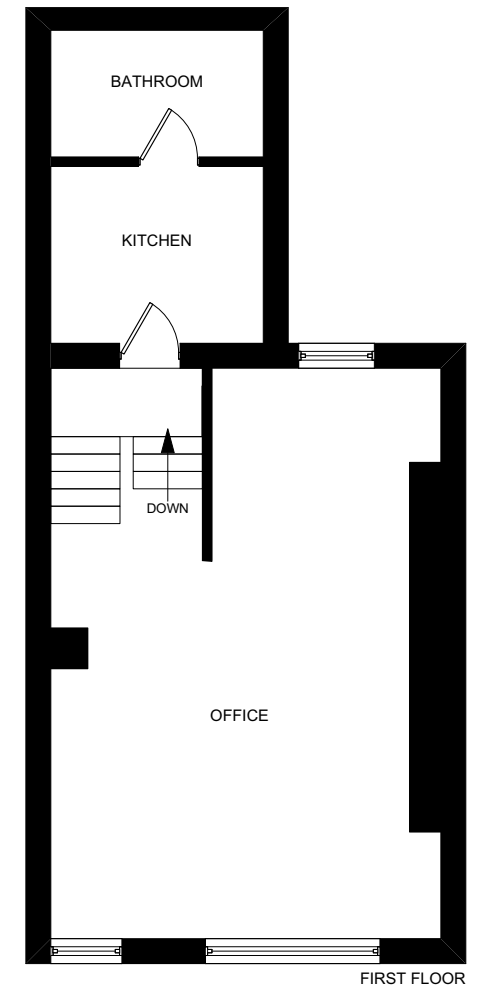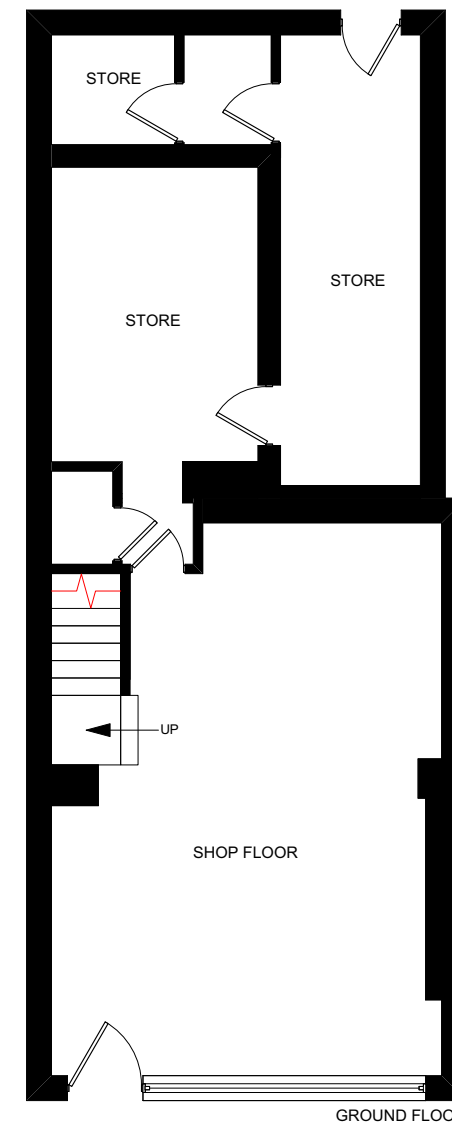

 <p>Skerryvore Designs Ltd skerryvoredesigns.co.uk</p> <p>Phone 01633 897922 Mobile 07816 934352 contact@skerryvoredesigns.co.uk</p>	<p>JOB</p> <p>TITLE 32 Church Road NP19 7EL</p>	<p>DRAWING</p> <p>TITLE Planning: Existing plans, elevations, and site plan</p>	<p>DRAWING No. SD1172-P-01</p>
			<p>SCALE 1:100, 1:1250 @ A3</p>
			<p>DATE Jan 2026</p>