



Lower Ground Floor

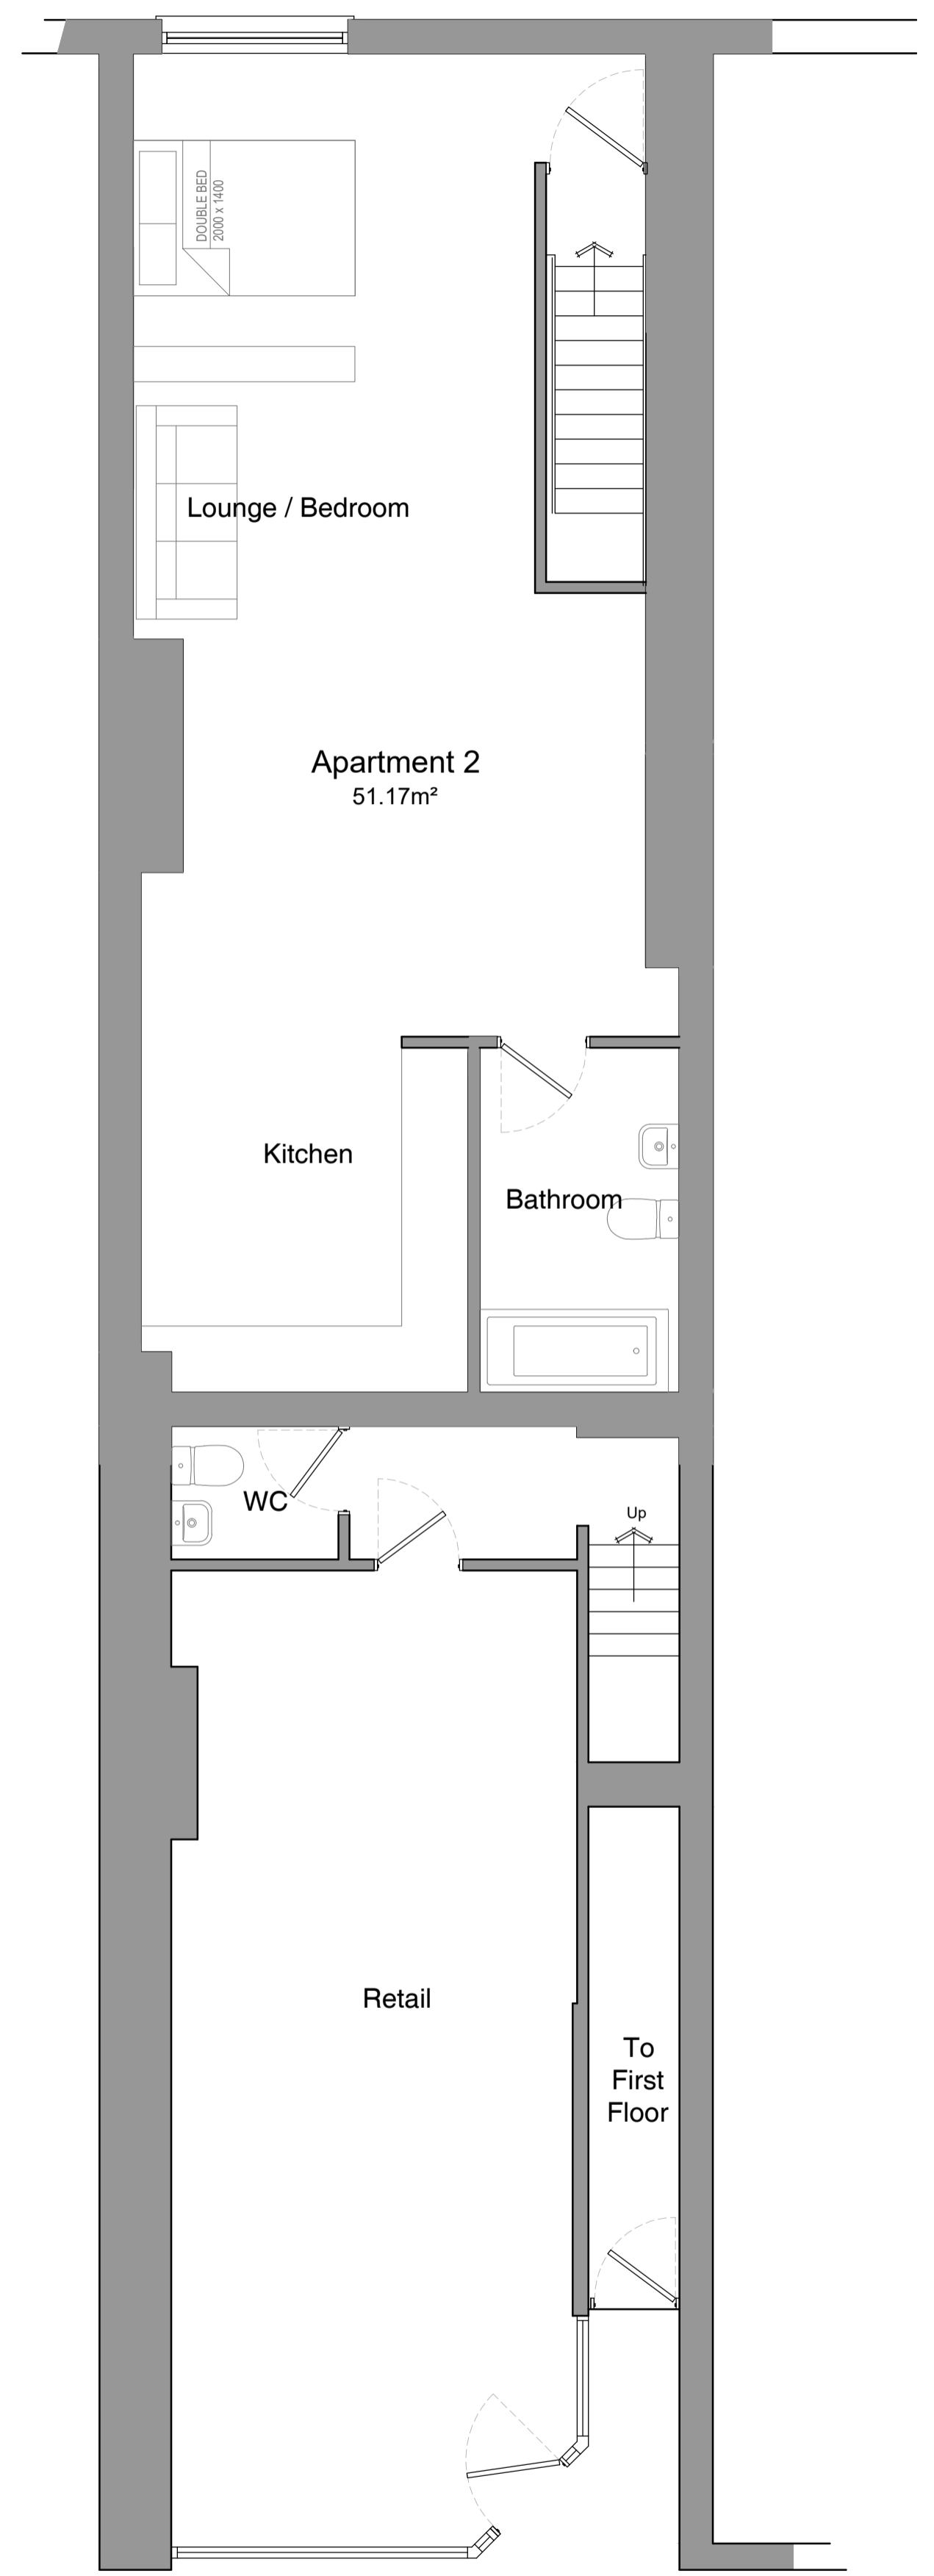

Ground Floor

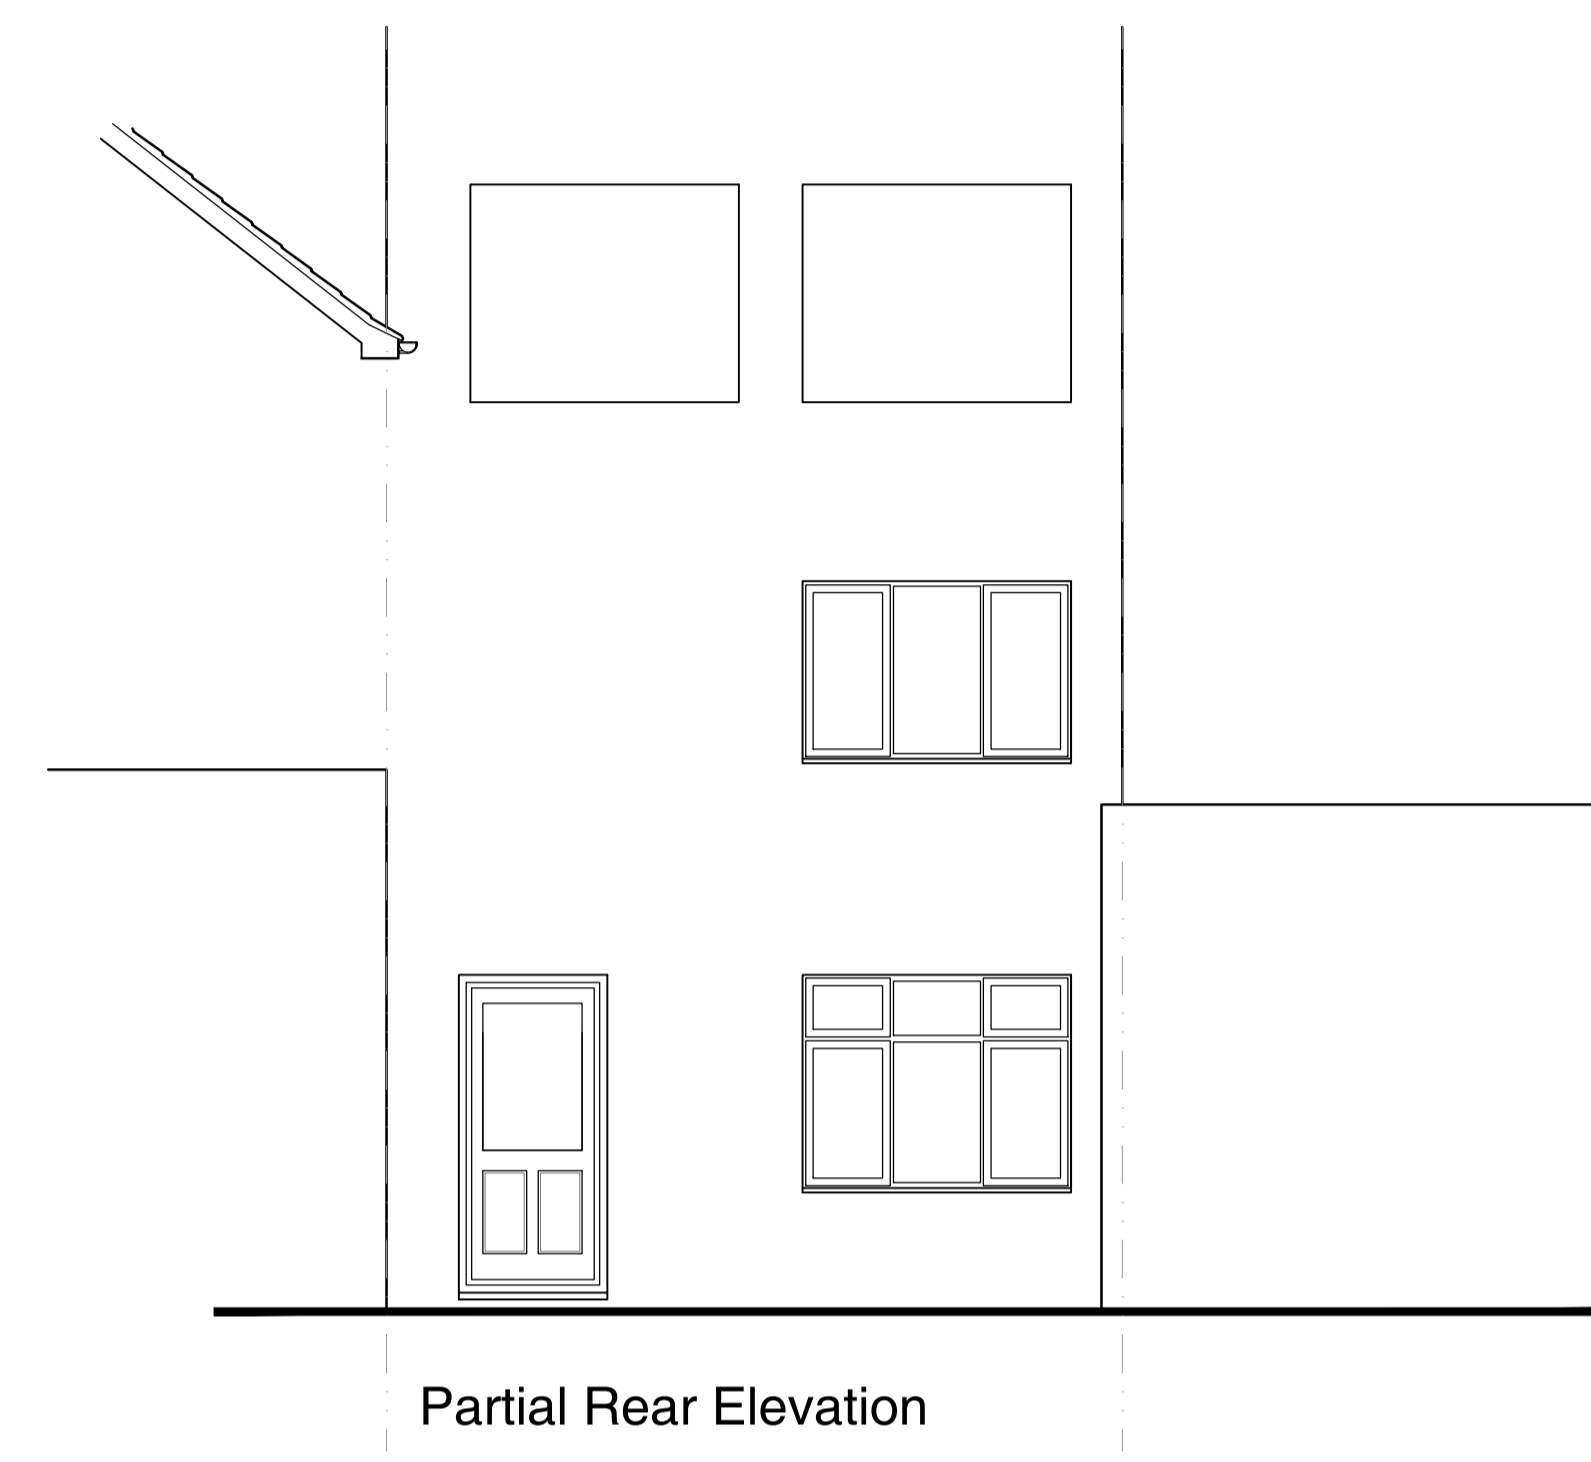

Partial Rear Elevation

| | | |
|-----------------------------|------------------|------------------|
| PROJECT: | | |
| 12 Commercial Rd Newport | | |
| TITLE: | | |
| Proposed Plans & Elevations | | |
| SCALE: | DATE: | DRAWN BY: |
| 1:50 @ A1 | April 2025 | ams |
| DRAWING NUMBER: | REVISION: | |
| 4381.PL.04 | | |

