

All windows to apartments to have new double glazed windows with sound reduction of 33 Db




Existing Front Elevation
new access door and entry system

Renew Main entrance doors




Existing Side Elevation(Mill Parade)

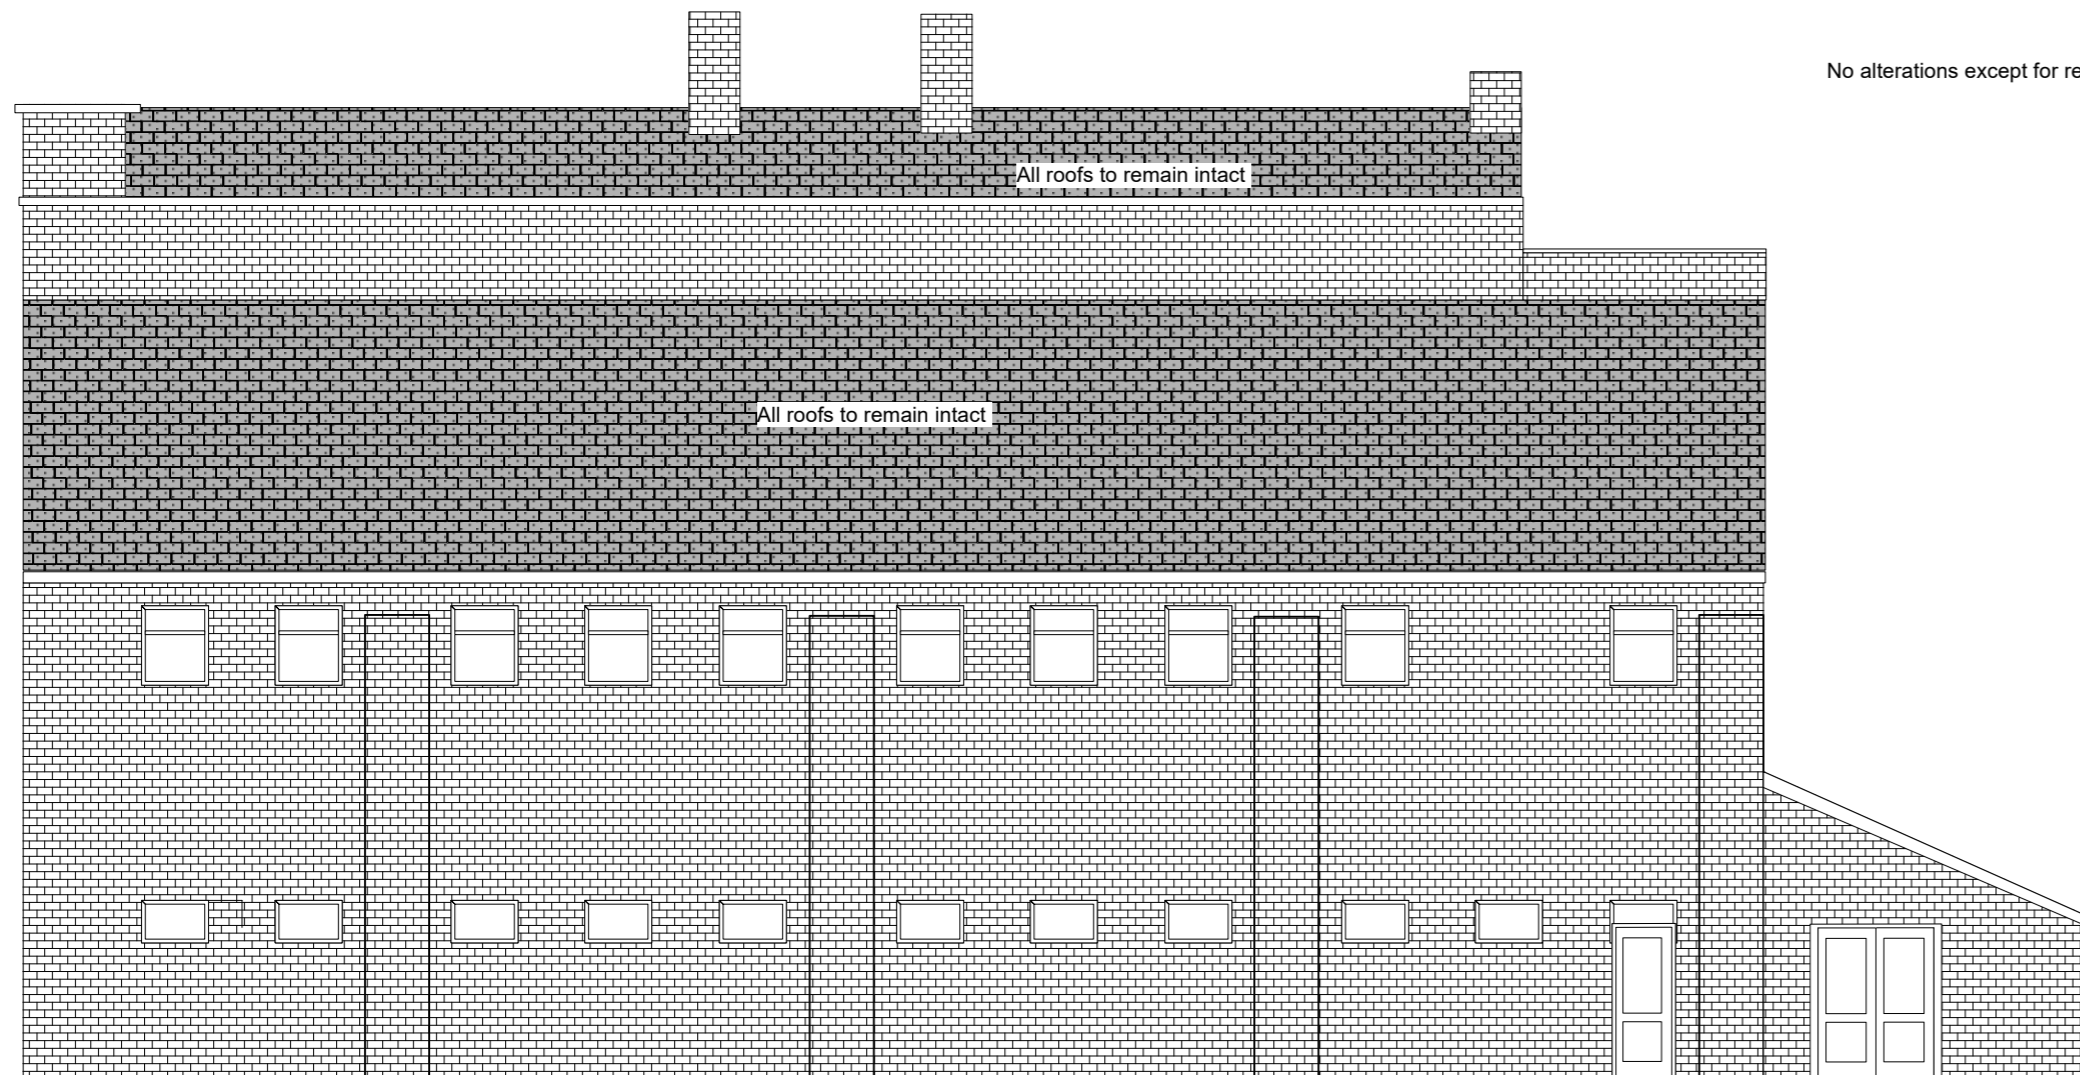

Existing Rear Elevation

No alterations except for replacement Fenestration

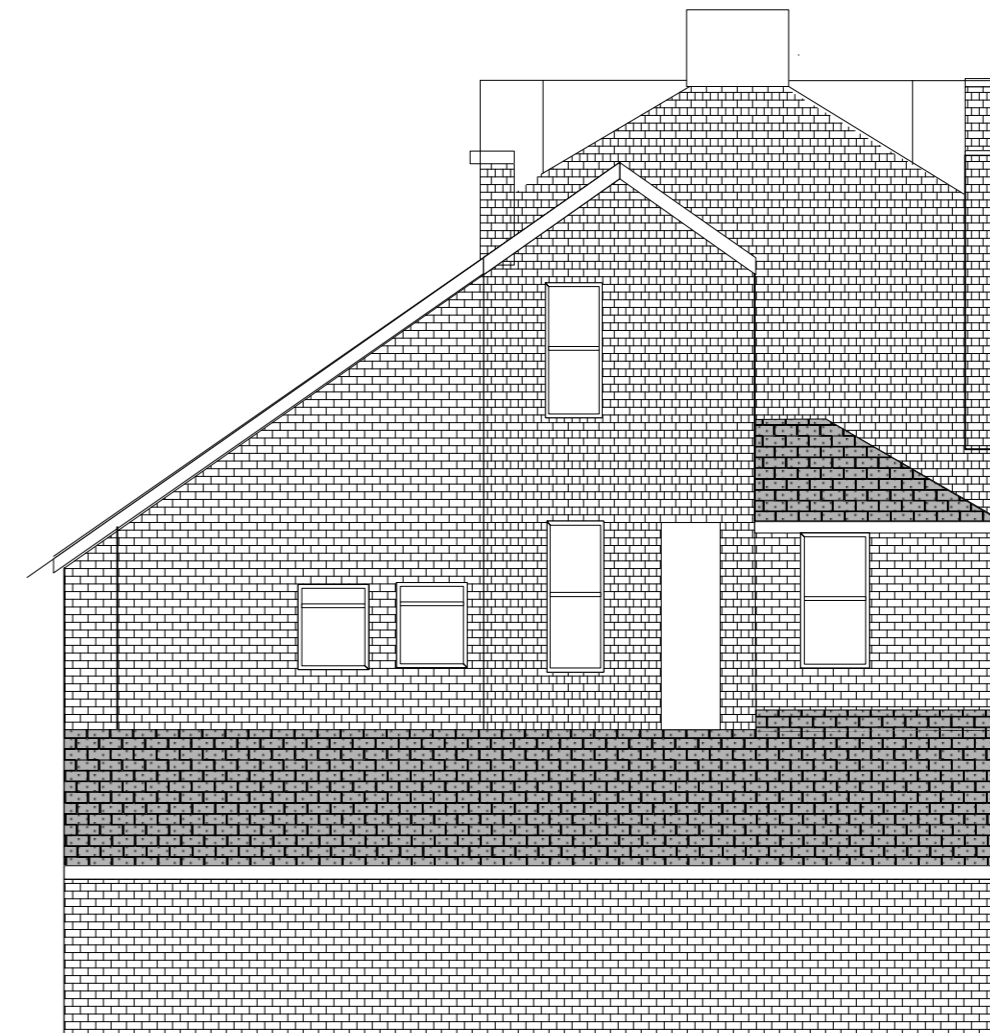

Existing Side Elevation Brunel Street

B Bin store door adjusted

A Title amended to SD724 08A proposed elevations

Skerryvore Designs Ltd
 Sexton's Tower
 2 Caerphilly Road
 Bassaleg,
 Newport,
 NP10 8LE.
 Phone **01633 897922**
 Mobile **07816 934352**
steve_groucot@hotmail.com

JOB
TITLE West Of England Tavern
 Existing Floor Plans

DRAWING
TITLE Proposed Elevations

DRAWING No.	SD724 08B
SCALE	1:100 @ A2
DATE	July 2024