



EXISTING SITE PLAN

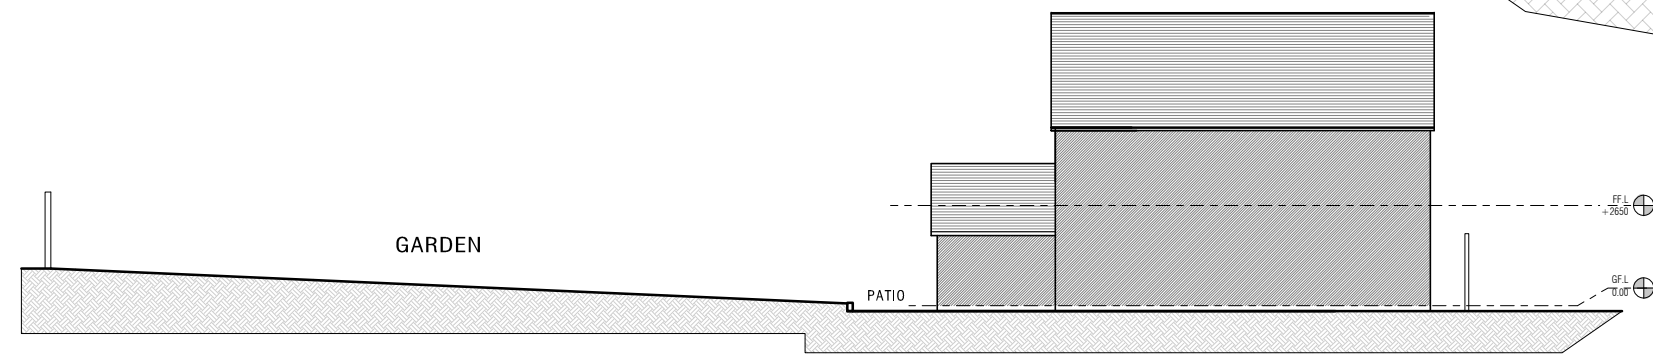

SECTION XX

PROJECT: 4 NANT-Y-MOOR CLOSE	Scale (@ A3)	1:200	MATERIAL LEGEND: External walls: Brick slips Bifold doors: White powder coated Aluminum frame Windows: White UPVC Roof: Composite slate tiles	NOTE: The drawing is copyright. Do not scale the drawing. Contractor to check all the dimensions on site and to report any discrepancies to the SO	
	Dwg. No	100			
SHEET: EXISTING SITE PLAN AND GARDEN CROSS SECTION	Date	FEB 2026			
	Design by	NZ			