




FRONT ELEVATION

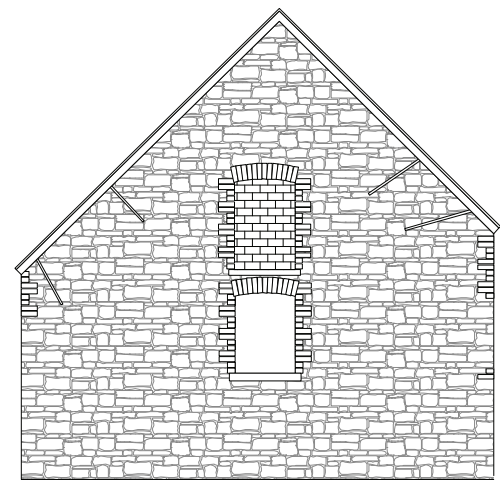

NORTH ELEVATION

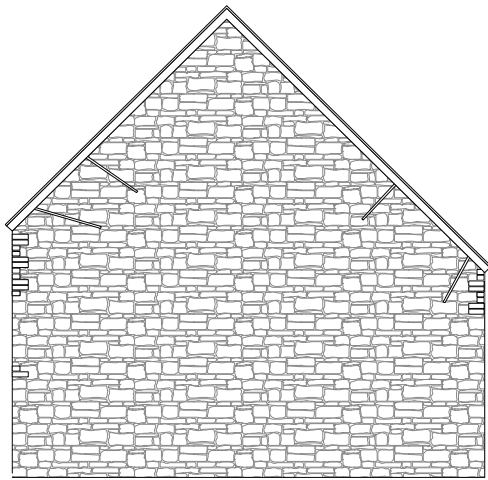

SOUTH ELEVATION

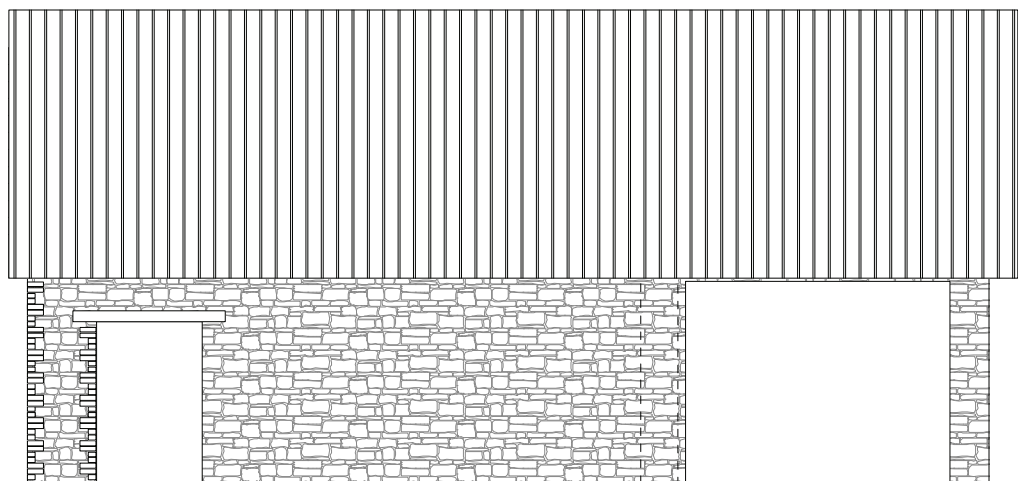

REAR ELEVATION


Skerryvore Designs Ltd
 skerryvoredesigns.co.uk
 Phone **01633 897922**
 Mobile **07816 934352**
 contact@skerryvoredesigns.co.uk

JOB
TITLE Barn at Coc Y North Lane
 Rhiwderin
 NP10 8RR

DRAWING
TITLE Existing elevations

DRAWING No. SD120 02
SCALE 1:100 @ A3
DATE NOV 2023