



WEST ELEVATION

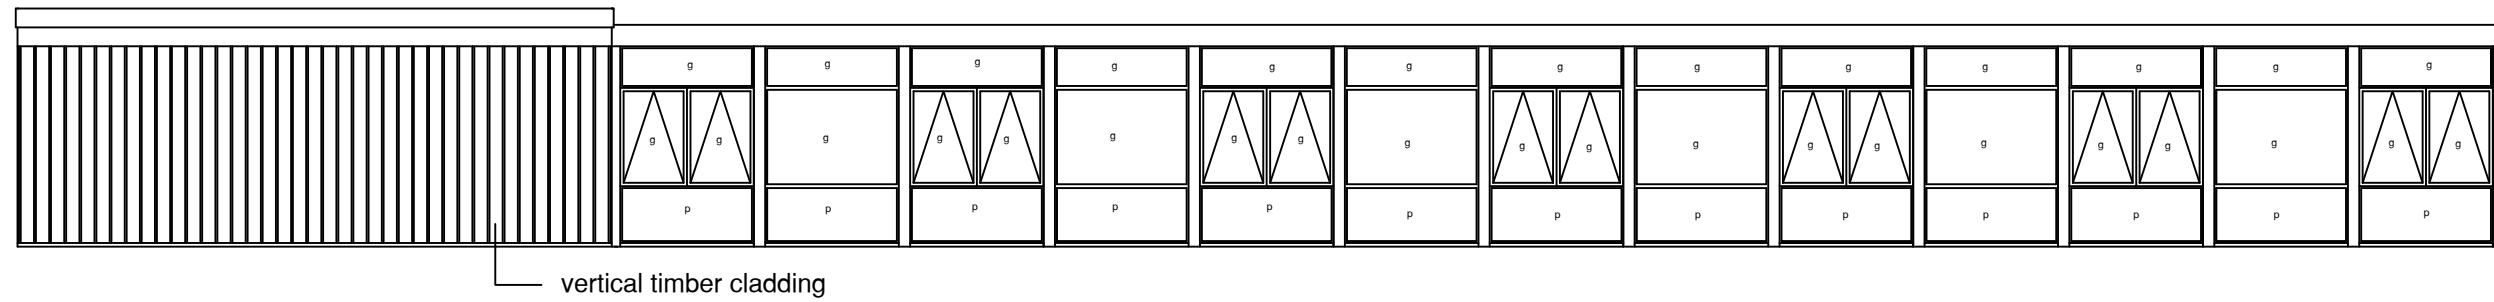


EAST ELEVATION

KEY
 g glazing
 p fixed panel

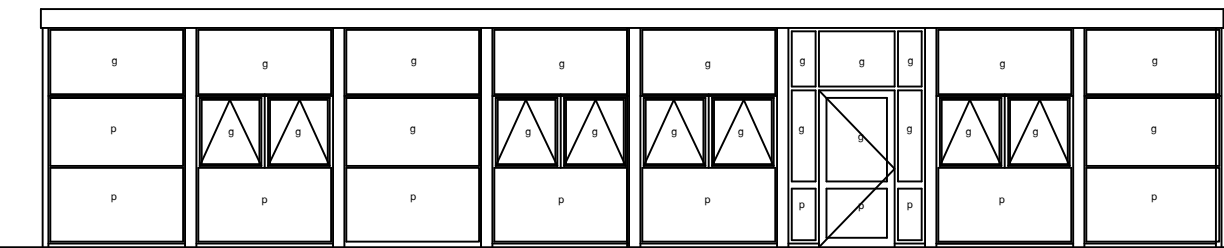

SOUTH ELEVATION

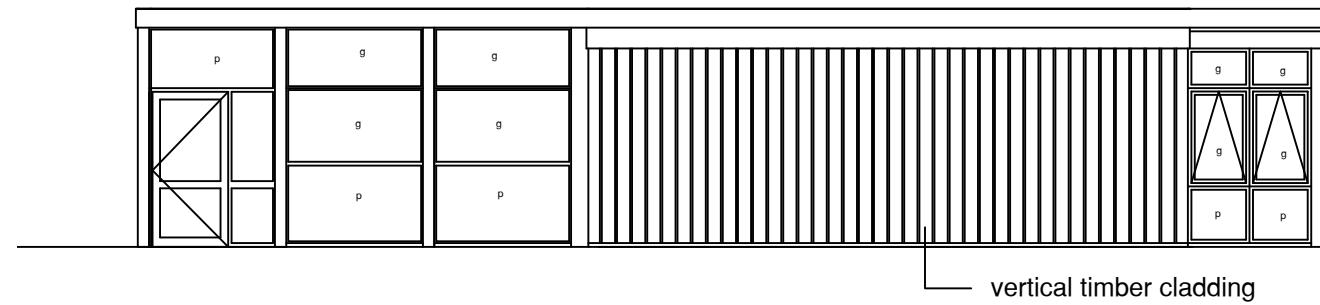

NORTH ELEVATION

THIS DRAWING IS PRODUCED FOR USE IN THIS PROJECT ONLY AND MAY NOT BE USED FOR ANY OTHER PURPOSE. NPS PROPERTY CONSULTANTS LTD ACCEPT NO LIABILITY FOR THE USE OF THIS DRAWING OTHER THAN THE PURPOSE FOR WHICH IT WAS INTENDED IN CONNECTION WITH THIS PROJECT AS RECORDED IN THE 'PURPOSE FOR ISSUE' AND 'FILE STATUS CODE'.

THIS DRAWING MAY NOT BE REPRODUCED IN ANY FORM WITHOUT PRIOR WRITTEN AGREEMENT OF NPS PROPERTY CONSULTANTS LTD.

© CROWN COPYRIGHT AND DATABASE RIGHTS 2025
 ORDNANCE SURVEY LICENCE NUMBER:-

ORIGINAL SHEET SIZE
A3

FIRST ISSUE						
P0						
REV	DRAWN	DATE	CHECKED	DATE	APPROVED	DATE

CLIENT NEWPORT CITY COUNCIL	TITLE ANNEX ELEVATIONS
PROJECT BRYNGLAS ANNEX DEMOLITION	



Newport Norse
 1st Floor, Caradog House, Clappa Park,
 Newport, Wales, NP10 8UG.
 Tel: 01633 240405;
 web:www.norsegroup.co.uk

SCALES 1:100	DISCIPLINE ARCH	PROJECT NUMBER 00-0-0000
DRAWING NUMBER NPS-DR-A-(**)-000		REV CODE P 1
STATUS CODE S0	PURPOSE OF ISSUE STAGE 1 TENDER	DRAWN