



SECTION BB

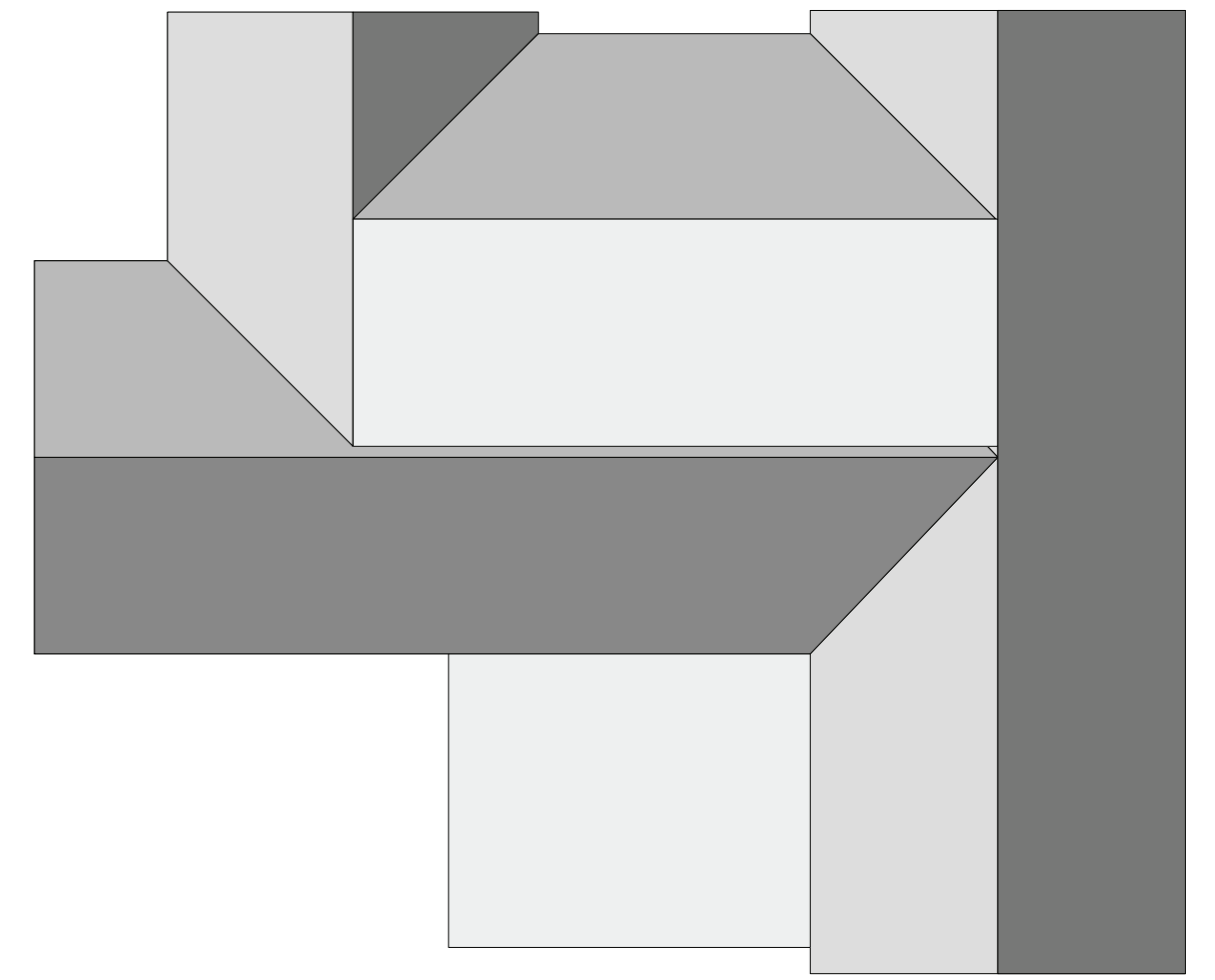

ROOF PLAN

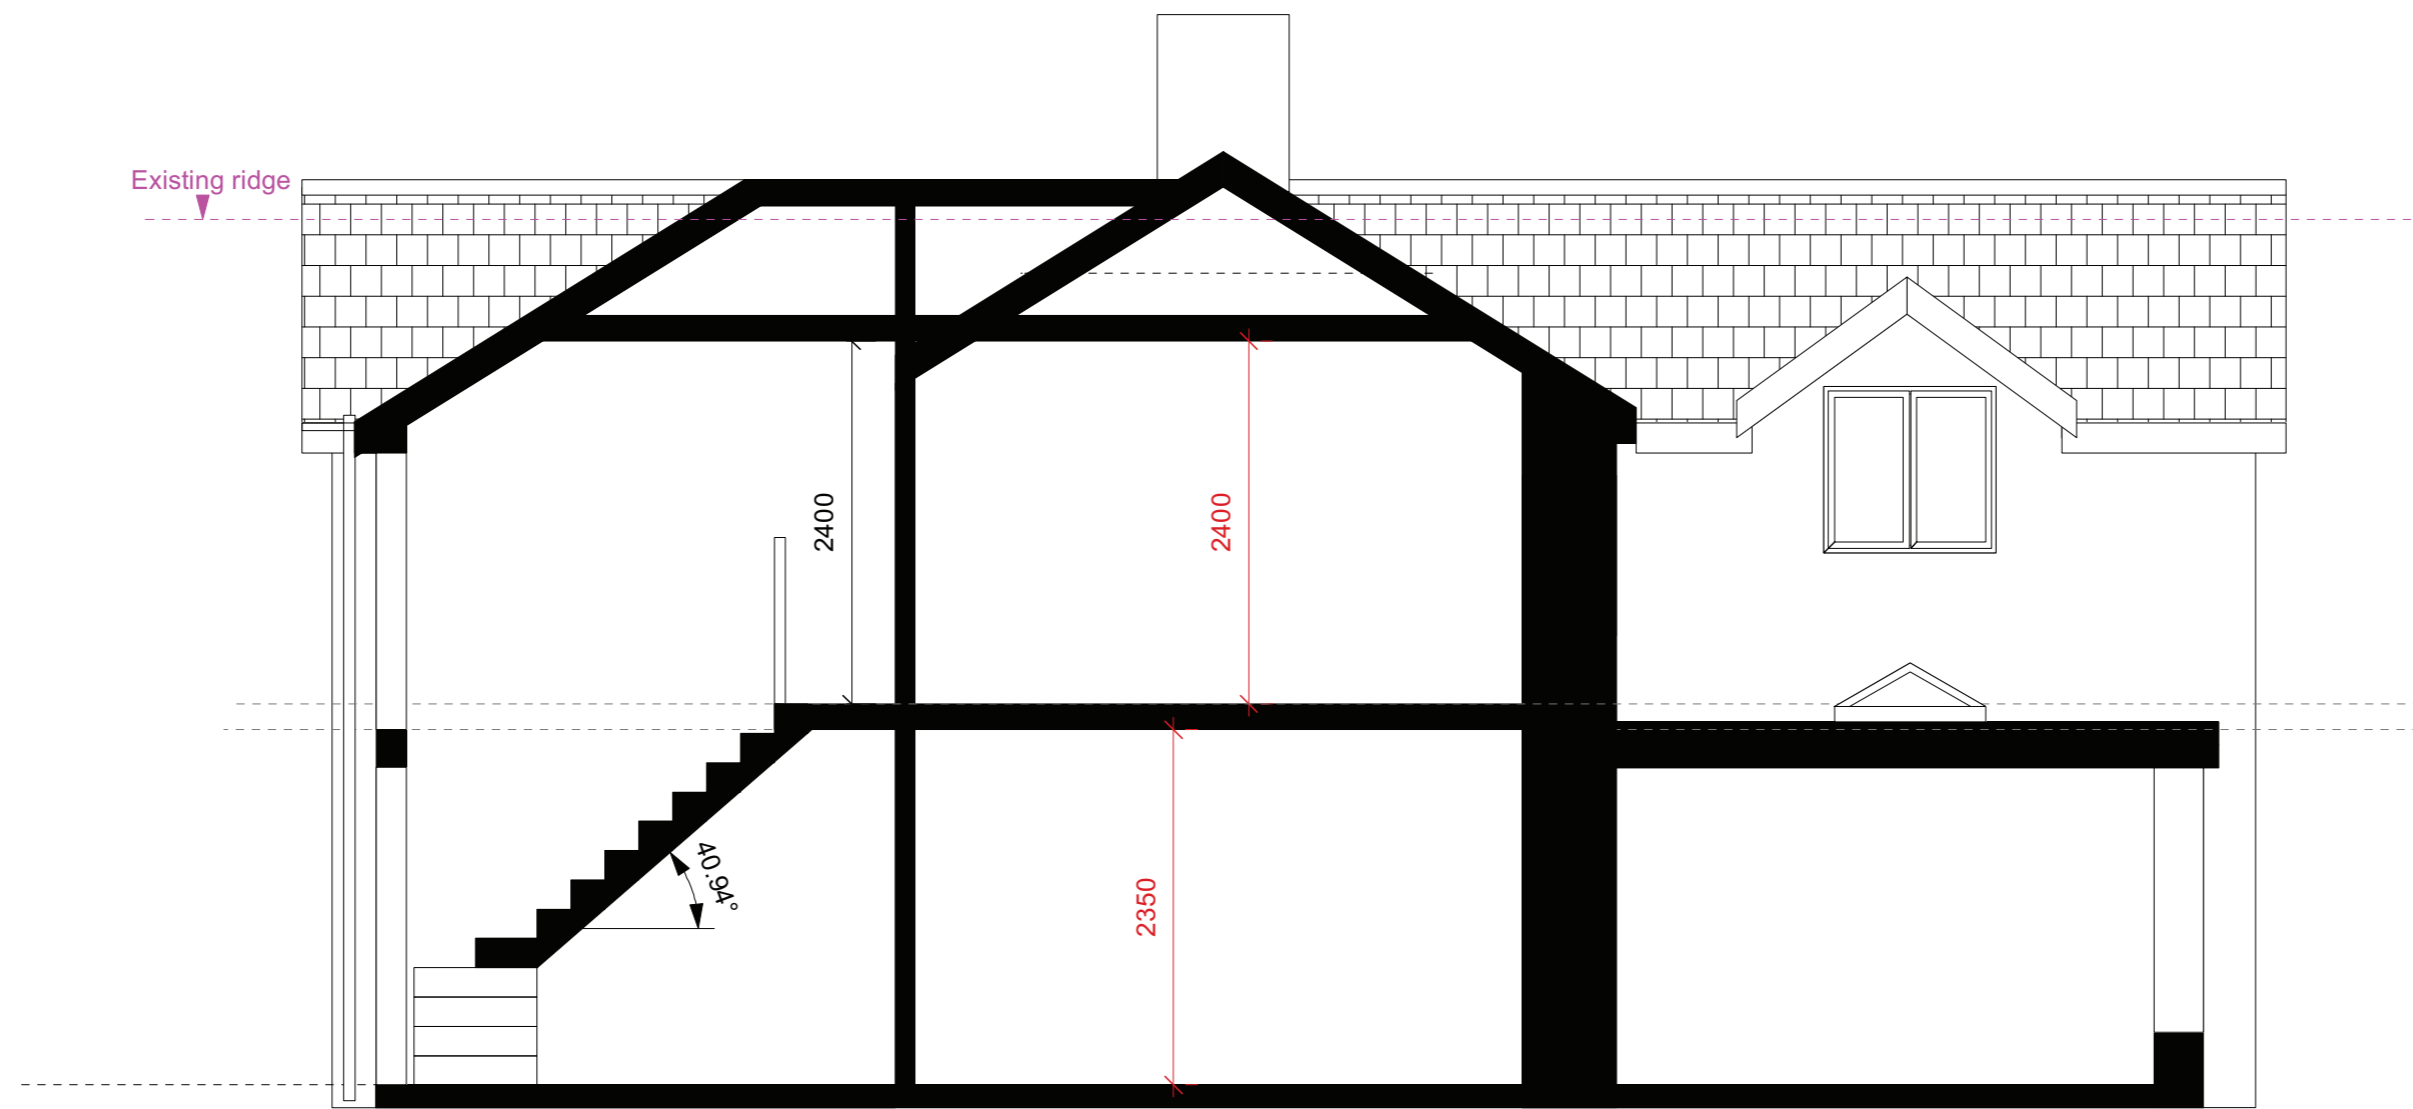

SECTION AA



Skerryvore Designs Ltd
 Sexton's Tower
 2 Caerphilly Road
 Bassaleg,
 Newport,
 NP10 8LE.
 Phone **01633 897922**
 Mobile **07816 934352**
steve_groucott@hotmail.com

JOB TITLE
 Silver Birches,
 Wentwood Road,
 Parc Seymour

DRAWING TITLE
 Proposed Sections

DRAWING No. SD299-05B
SCALE 1:50 @ A2
DATE March 2024