



Proposed Site Plan

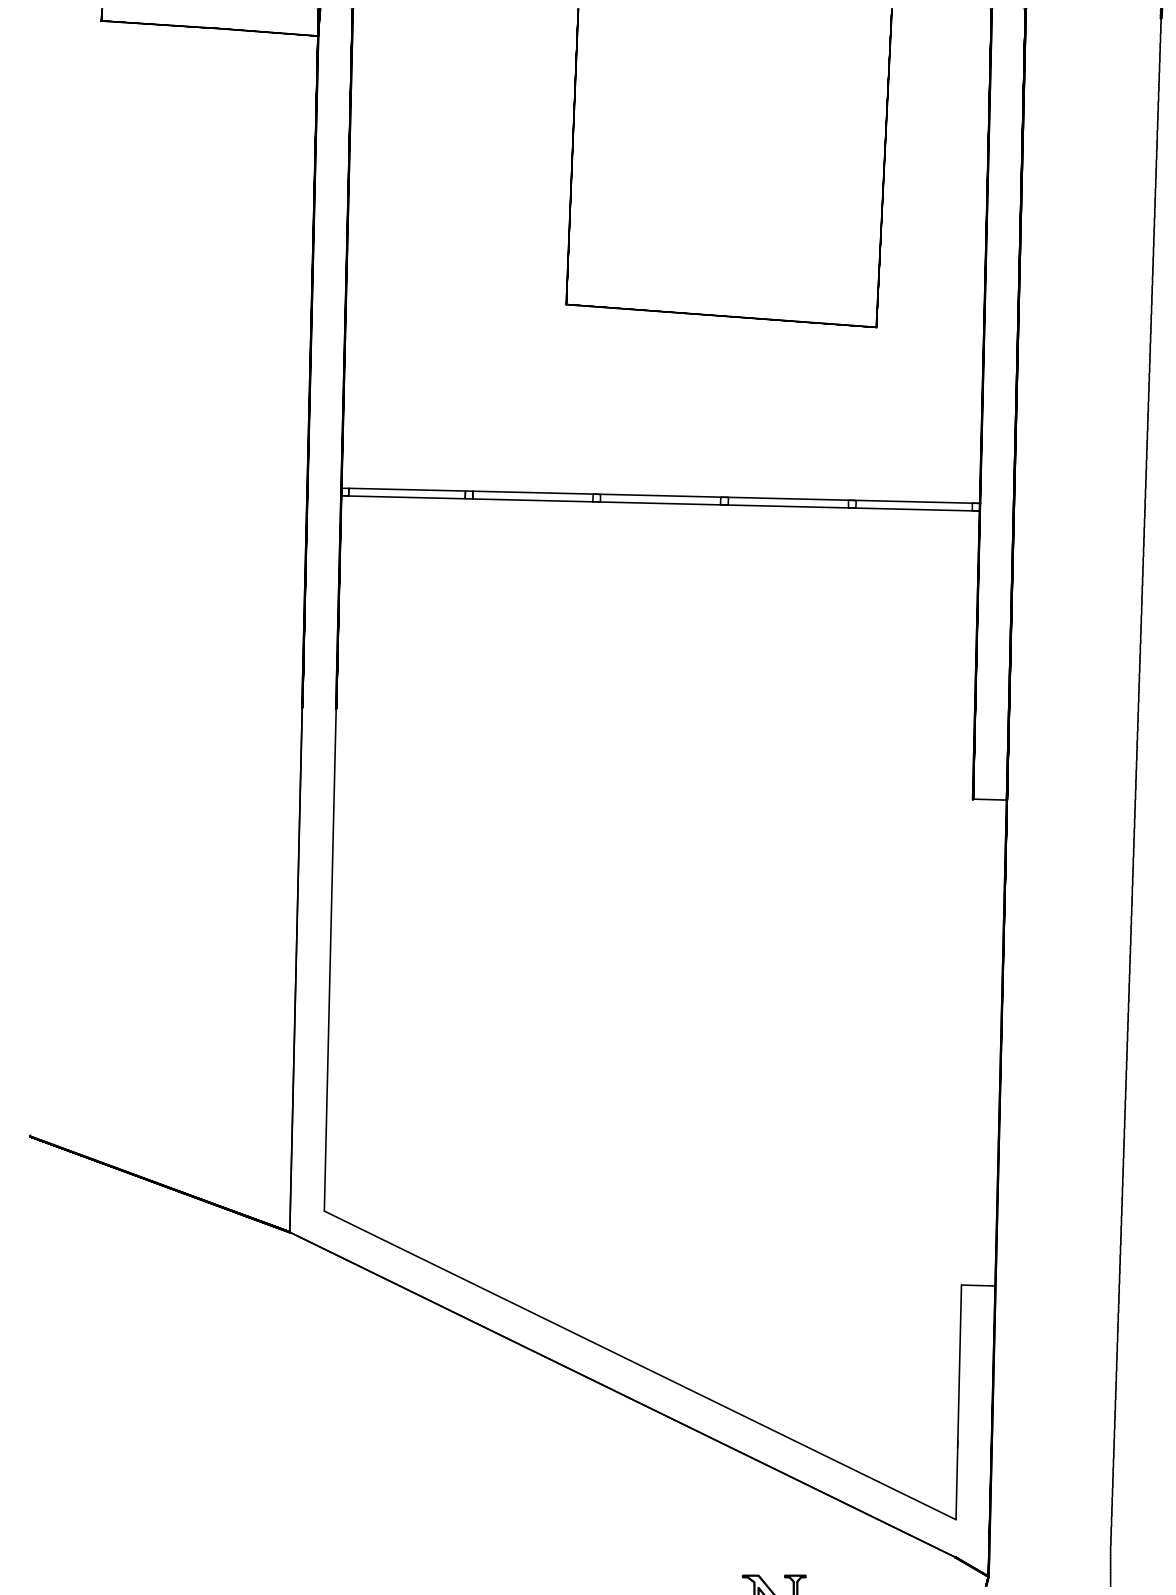

Existing Site Plan

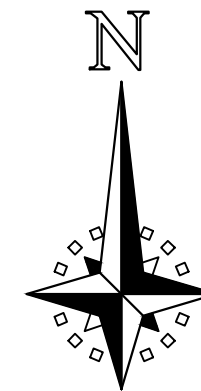

21 Clyffard Crescent Newport NP20 4GF		Job No. 24_032
Title Proposed & Existing Site Plan		Dwg No. Rev. AL(00)04 B
Date 01/05/2024	Drawn ***	Scale 1:100 @ A3
 C² Architects		Town planners Environmental & Urban design
<small>Unit 1A, Compass Business Park, Pacific Road, Cardiff, CF24 5HL</small>		<small>www.c2architects.co.uk tel: 029 20452100</small>