




WEST ELEVATION

1 : 100

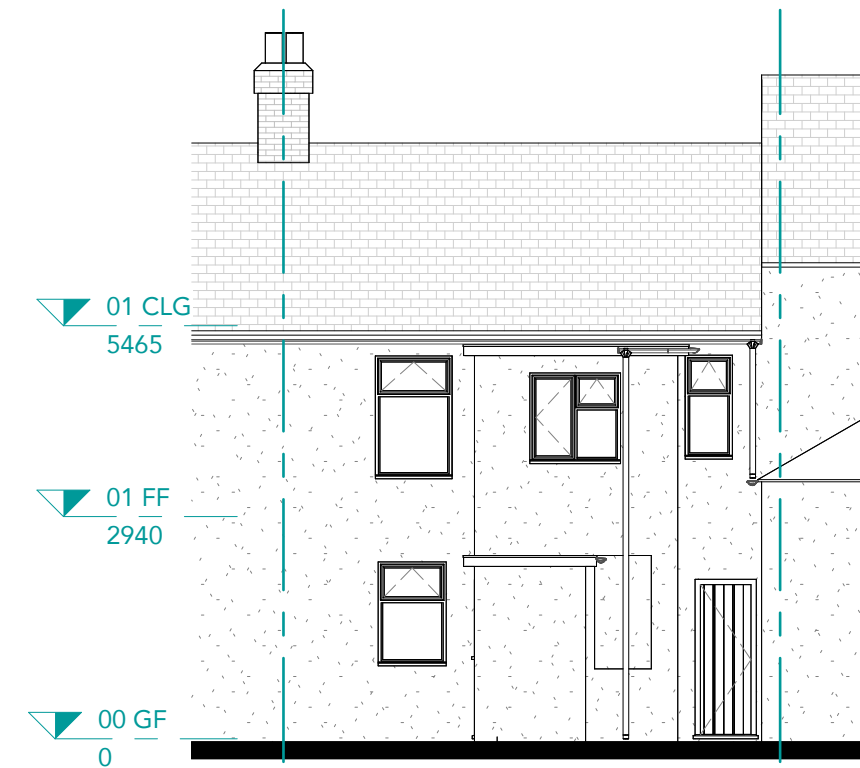


GARDEN (SOUTH) ELEVATION

1 : 100

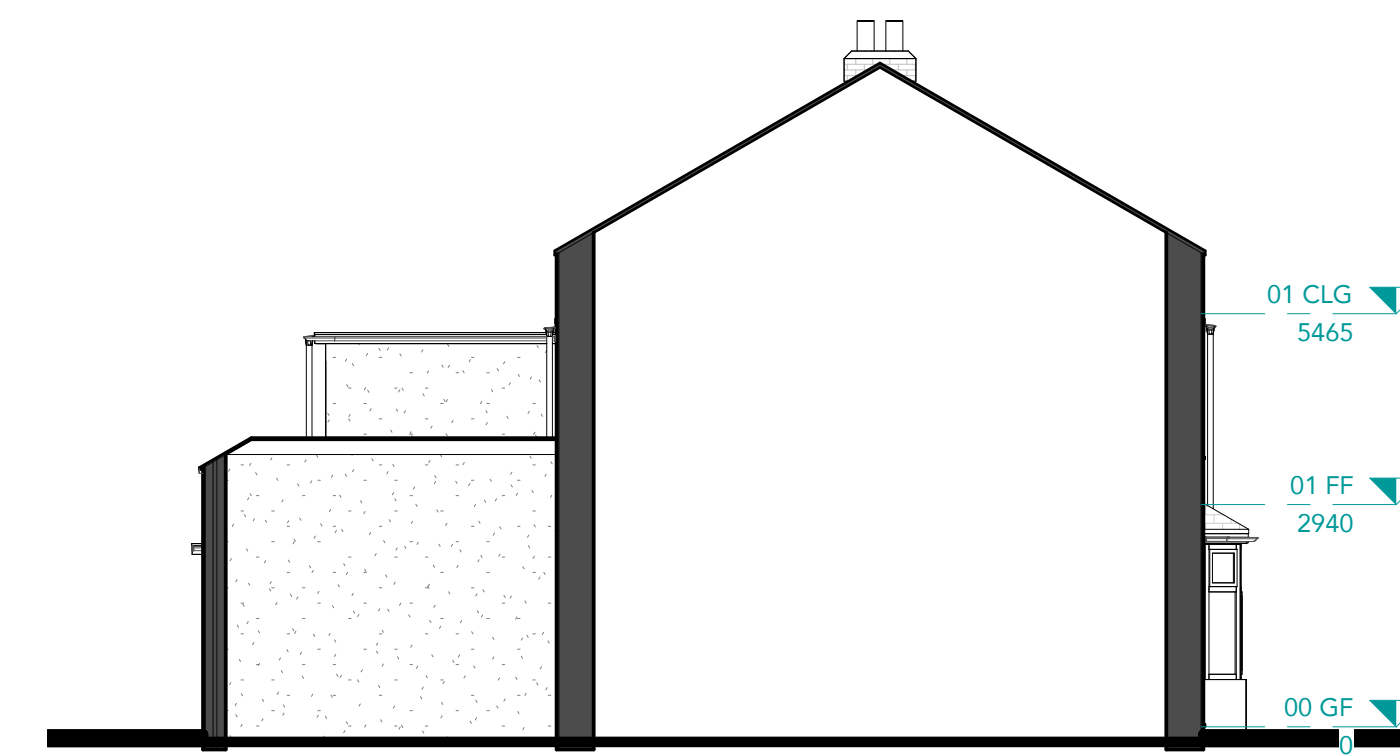 


EAST ELEVATION

1 : 100

 


FRONT (NORTH) ELEVATION

1 : 100

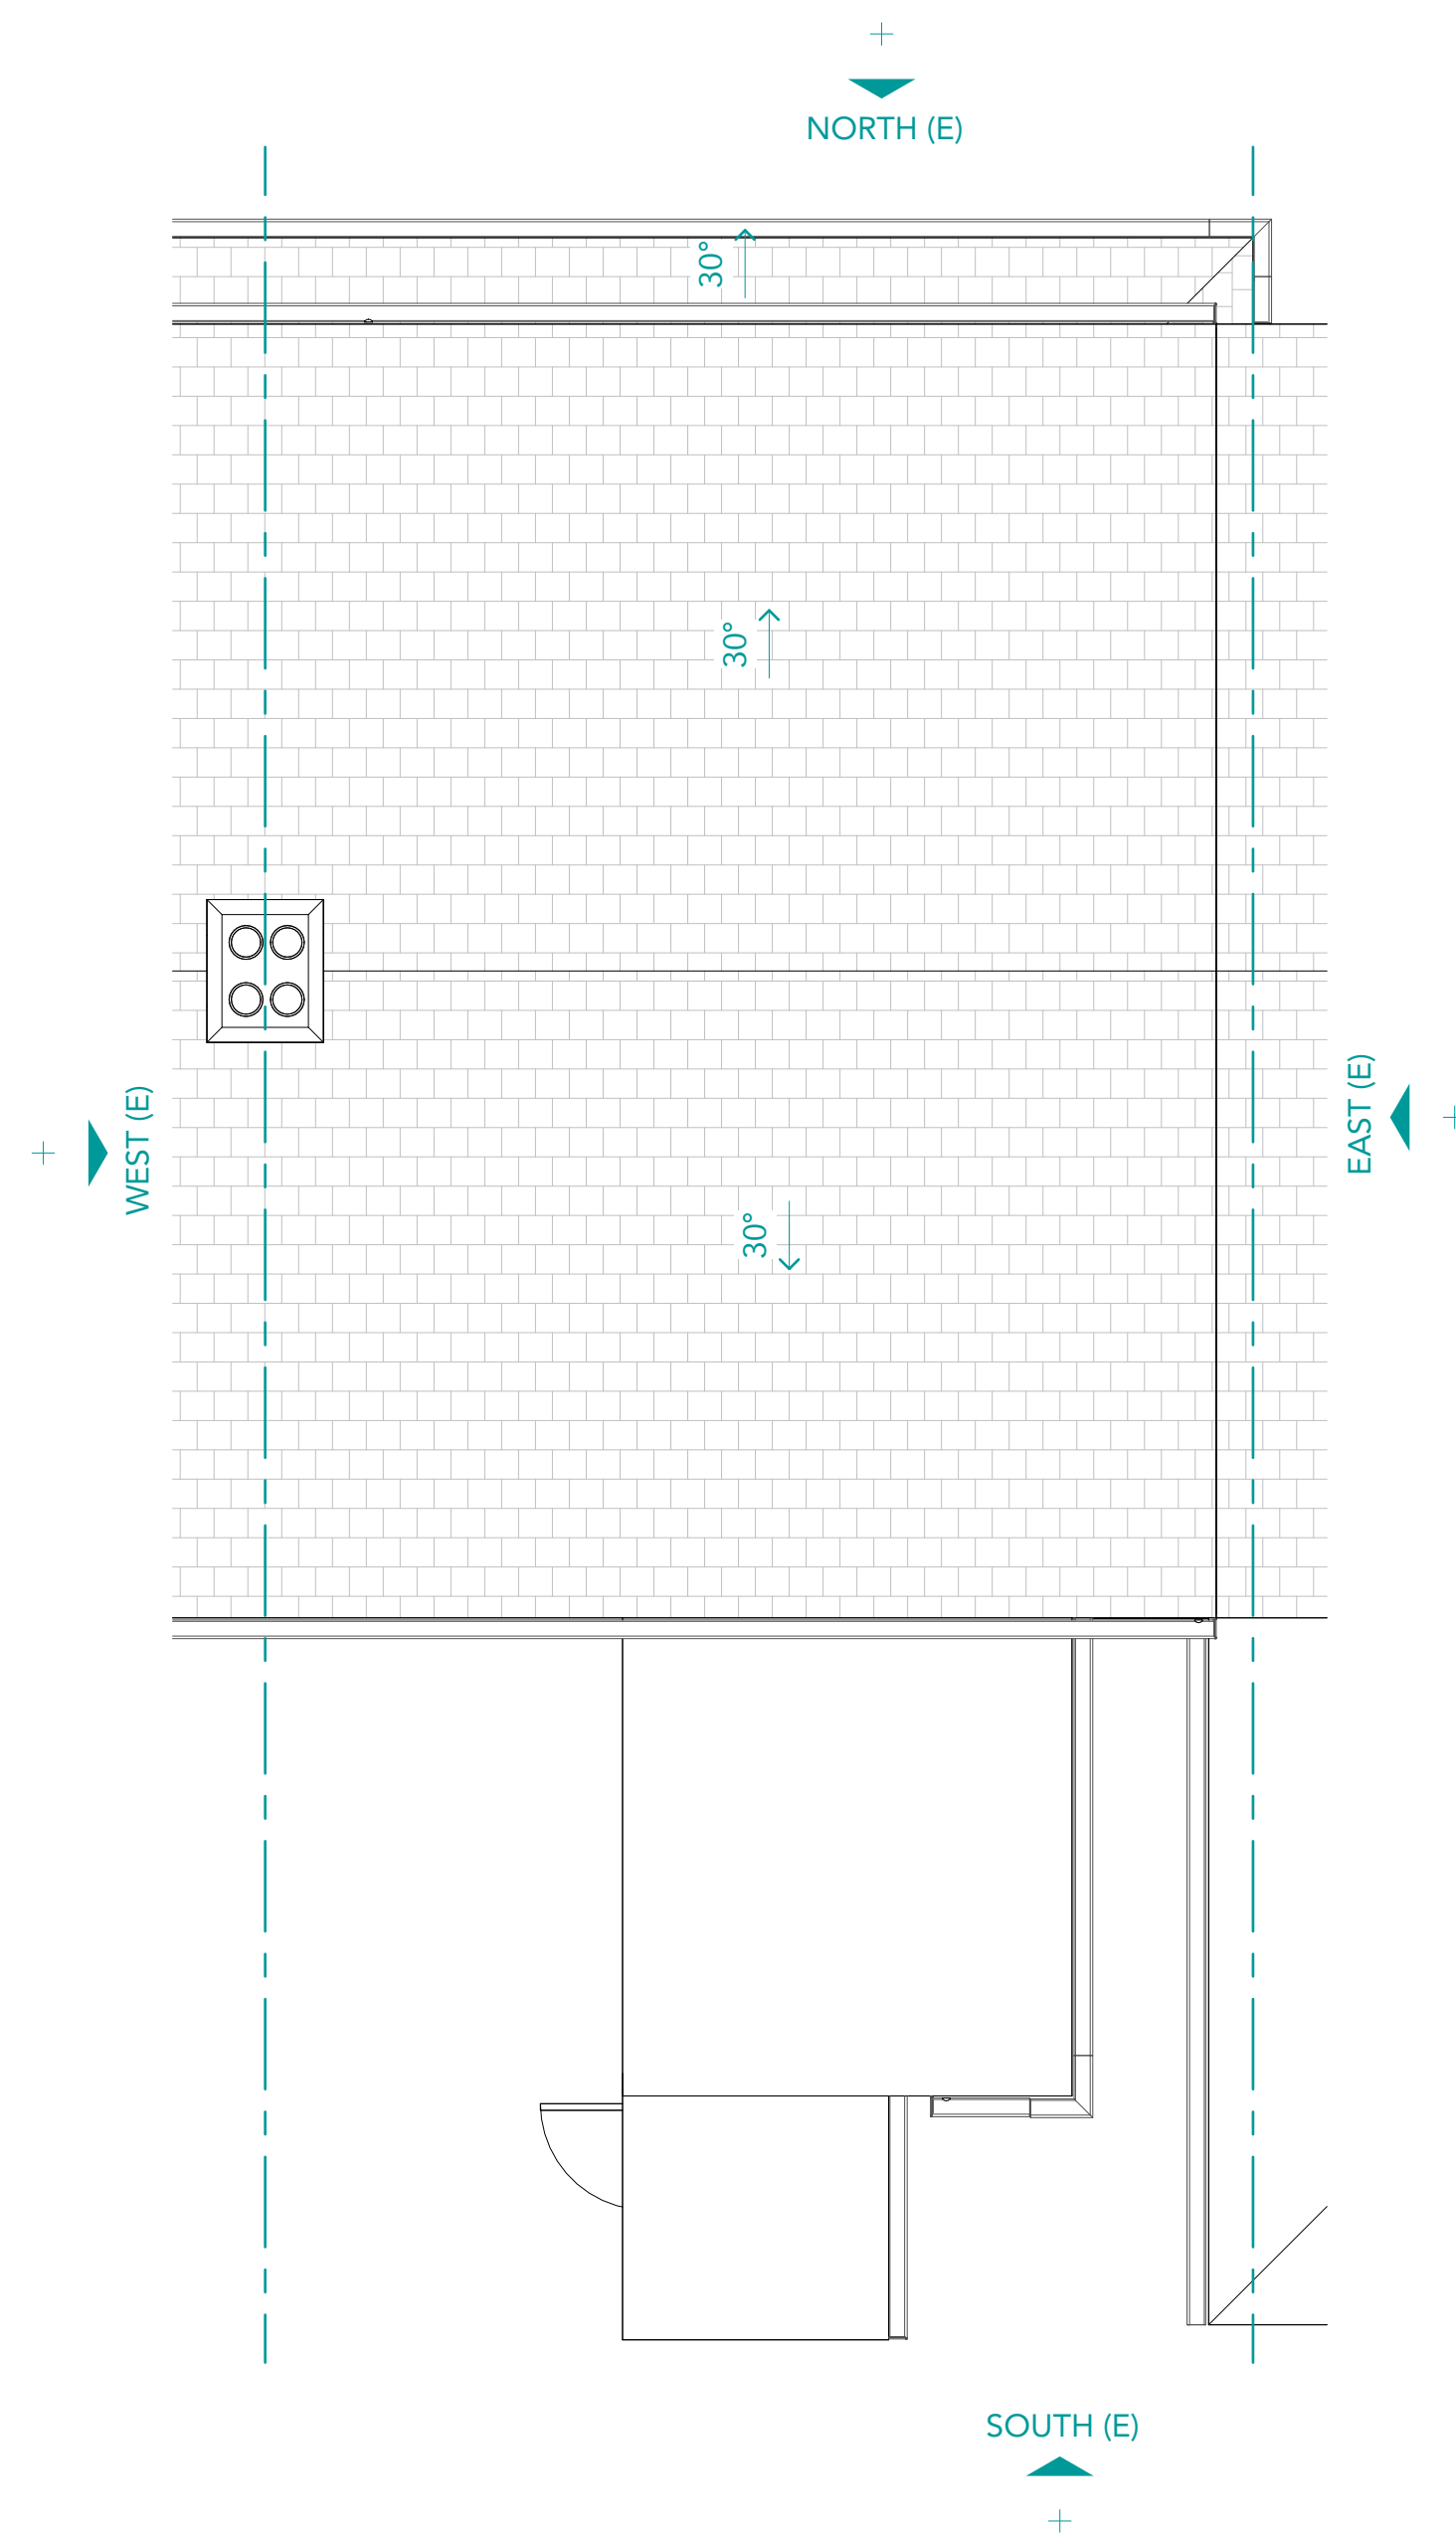


GA PLAN - ROOF

1 : 50

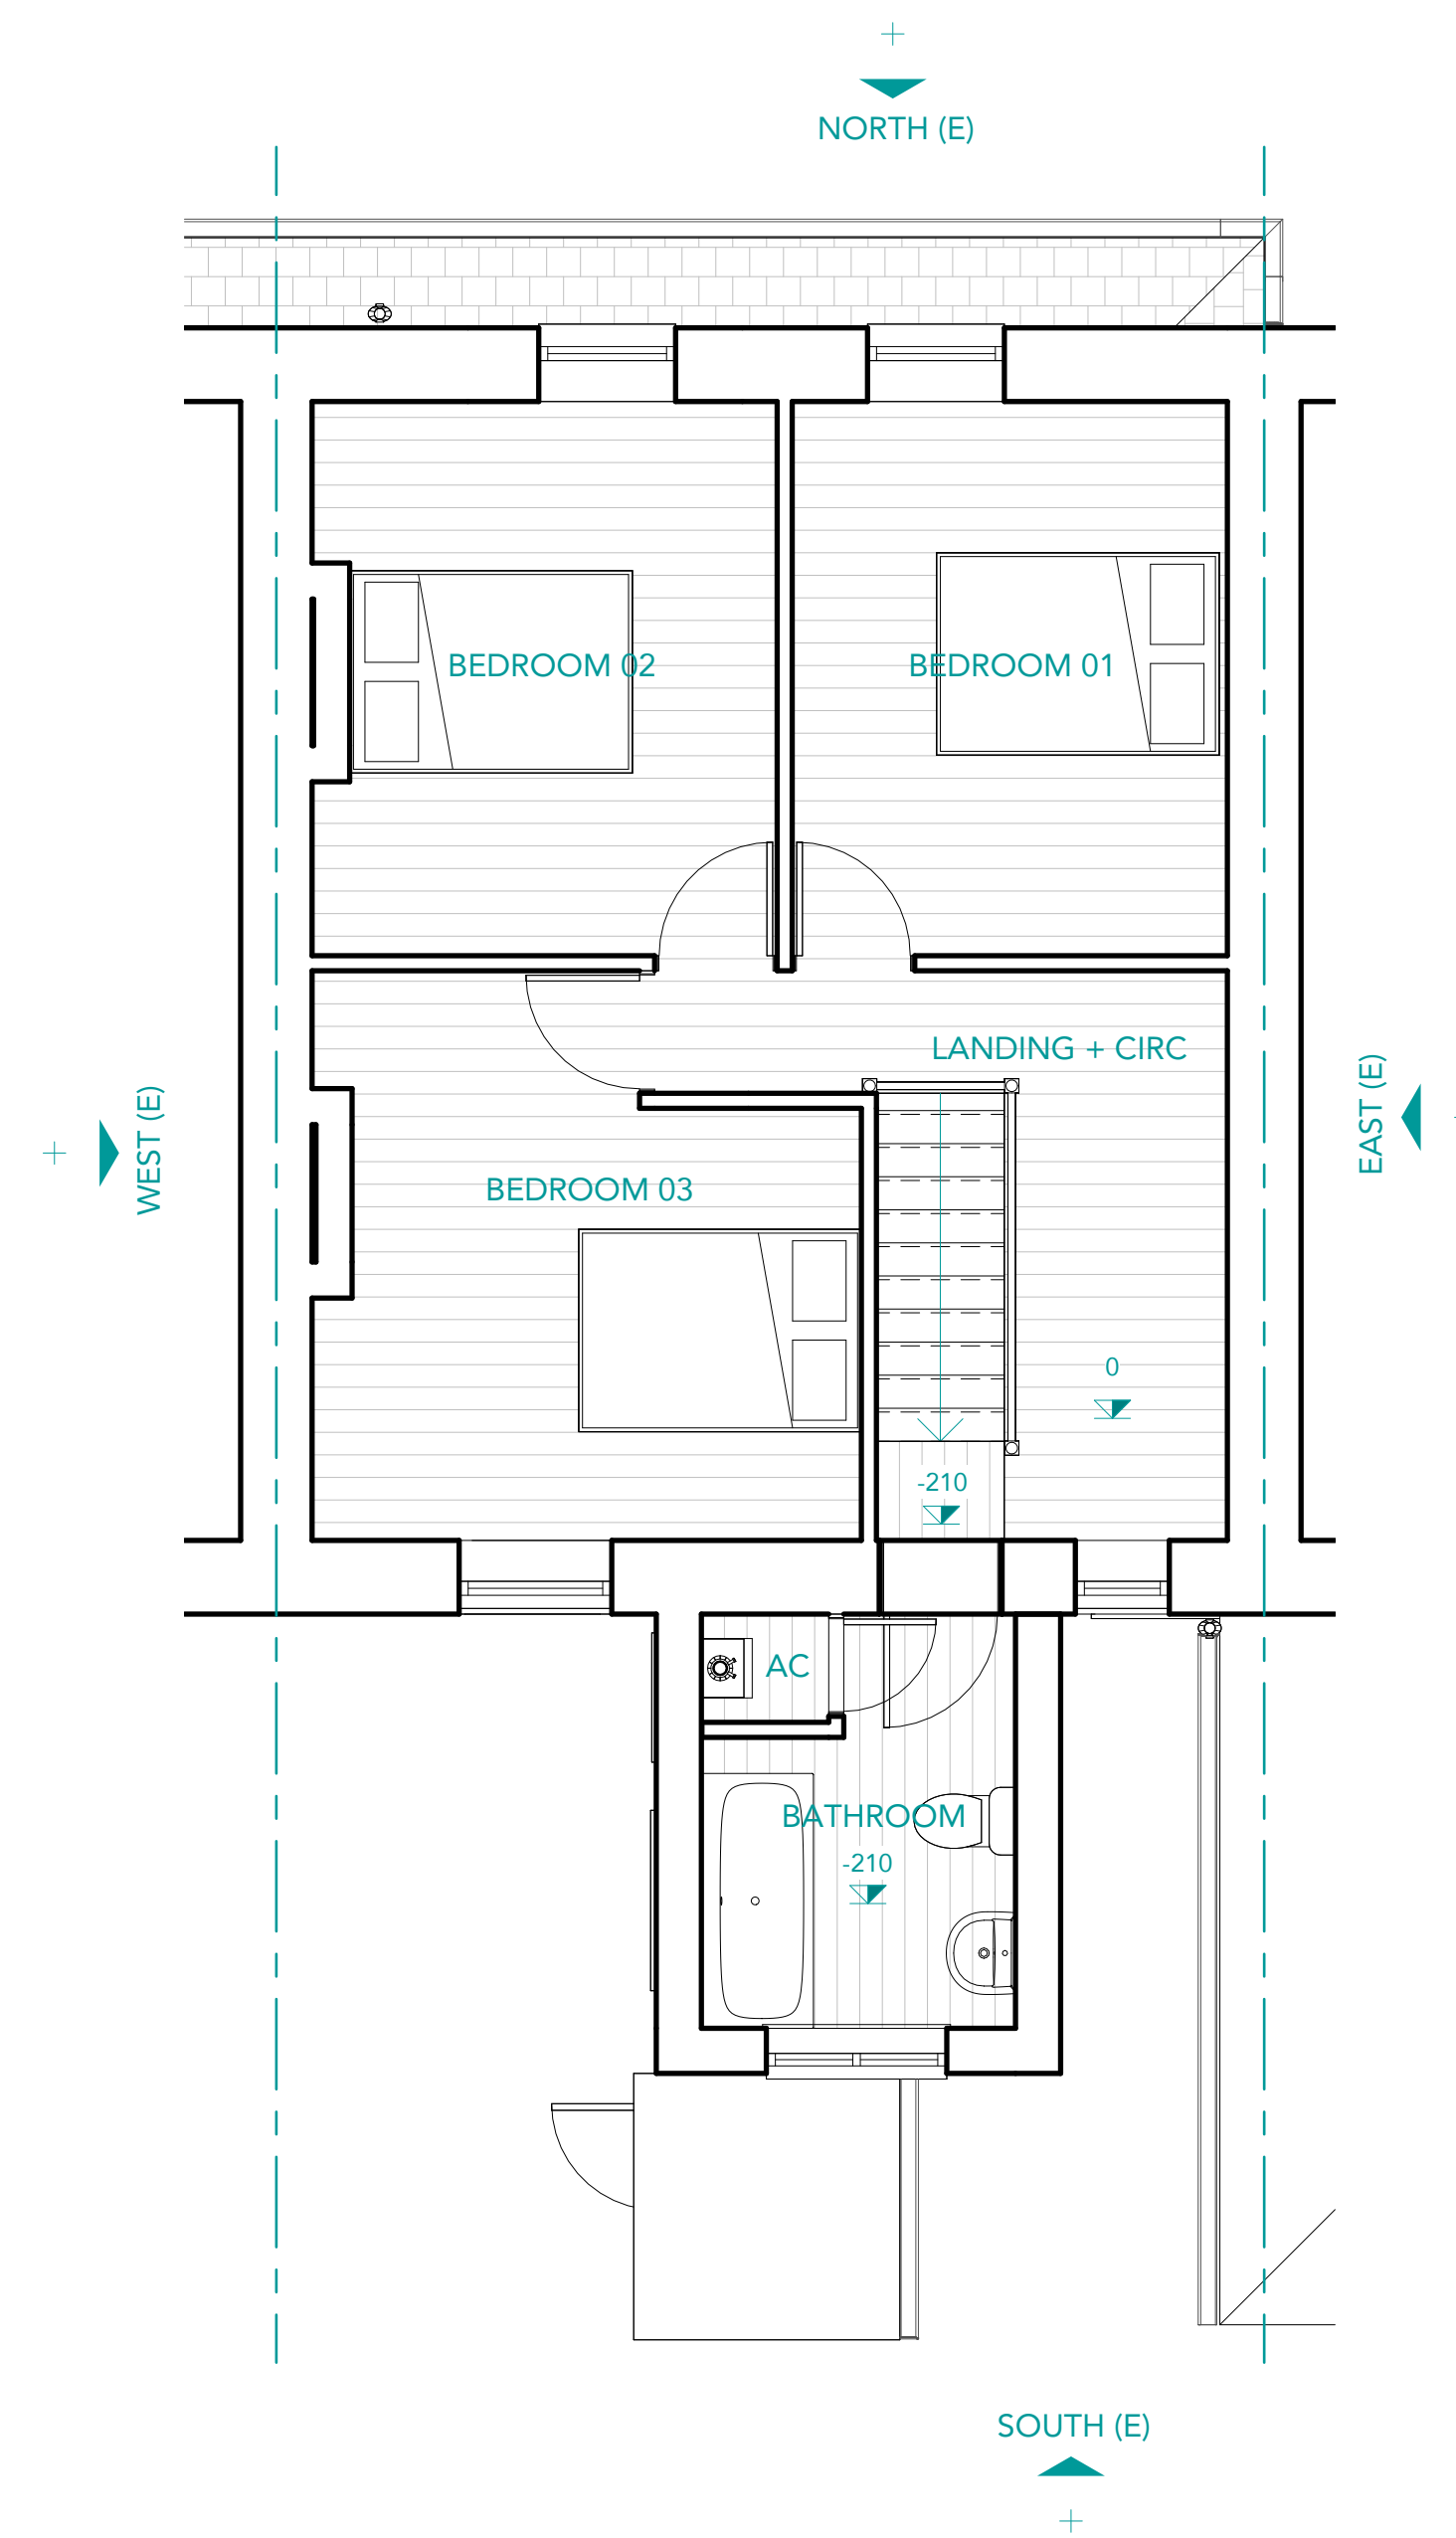

GA PLAN - FIRST FLOOR

1 : 50

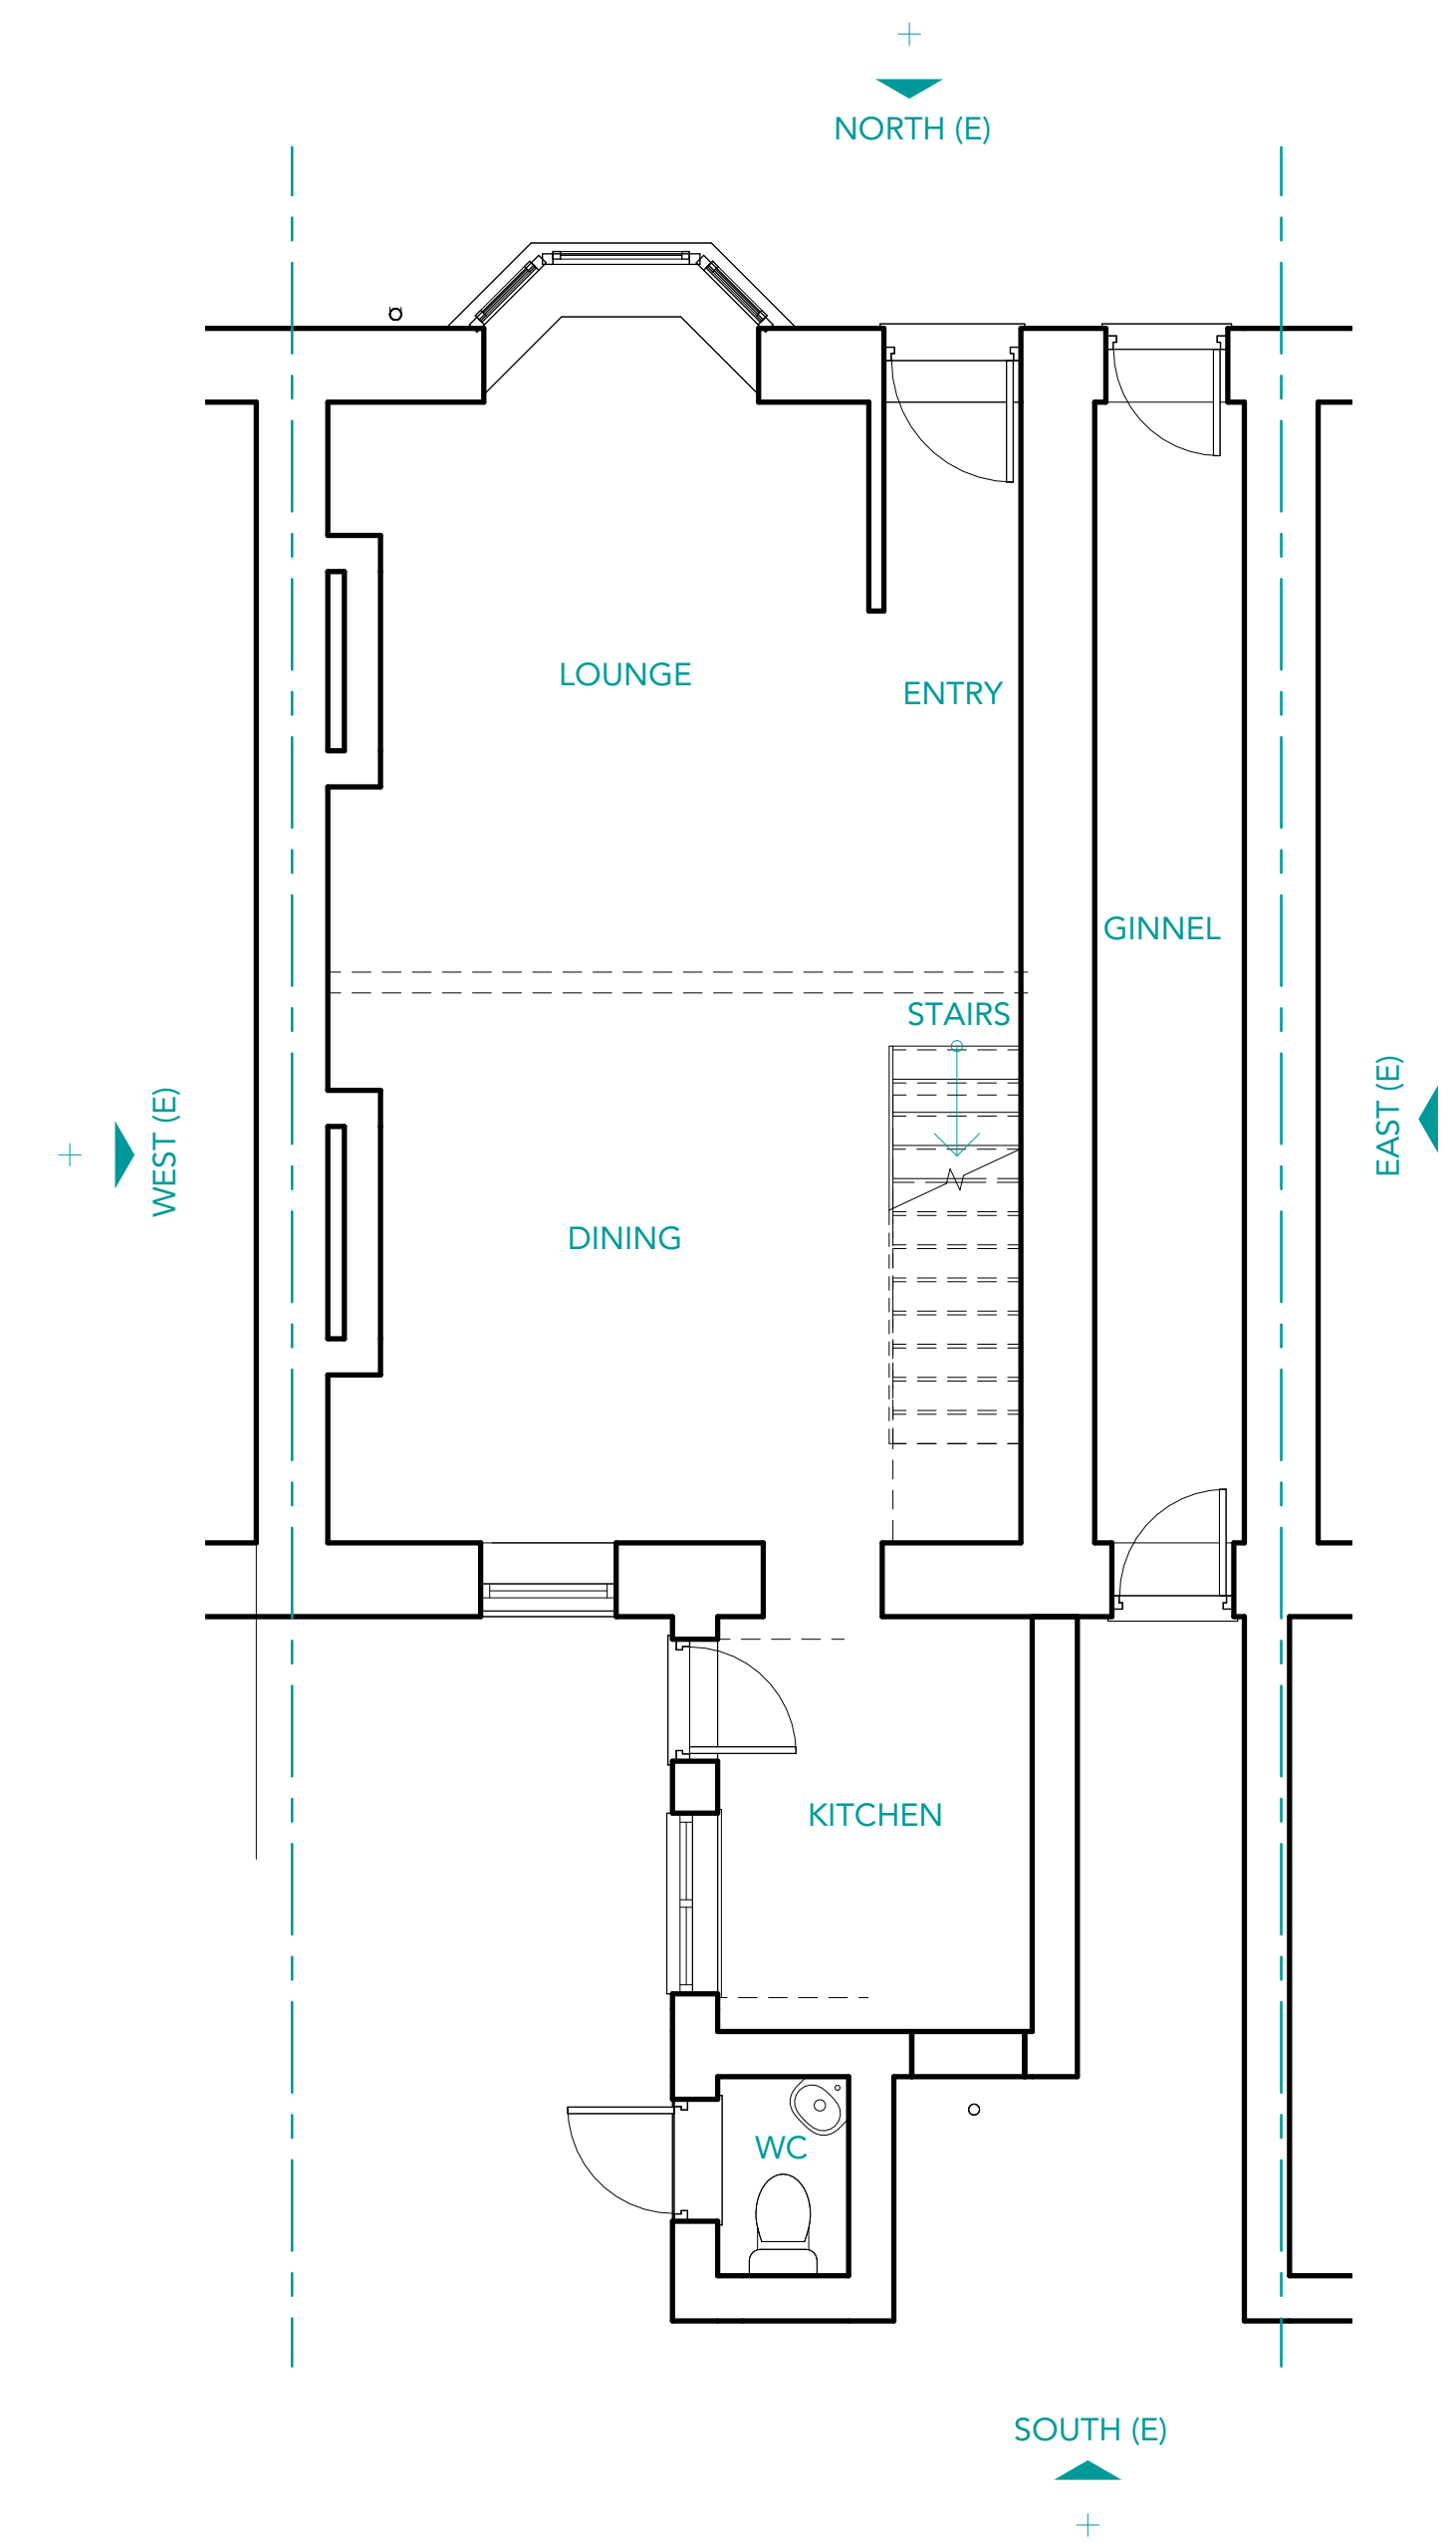

GA PLAN - GROUND FLOOR

1 : 50



29whitstone

29 Whitstone Road, Newport,
Gwent, NP19 8BB

Project 2518


MR SHAUN HISCOX
29 Whitstone Road, Newport,
Gwent, NP19 8BB

Revisions

Rev	Date	Description
A	7.11.25	ISSUED FOR PLANNING
NOT FOR CONSTRUCTION		

Notes

North

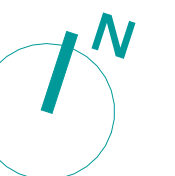

Scale As indicated • A1

EXISTING PLANS +
ELEVATIONS

PL02

A

sheet no.

rev.