


Boundaries of the site

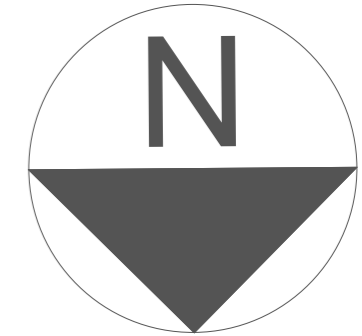

HarveyBowes
GROUP

Howard Bowes

JOB TITLE:

133 Stow Hill, Newport
Existing floor plans

DATE:

1:100 @A2

DATE:

25/11/2024

REVISION:

B

DRAWN BY:

DM


DATE:

04/07/2024
25/11/2024
17/07/2025


REVISION:

AMEND:


A
B
C

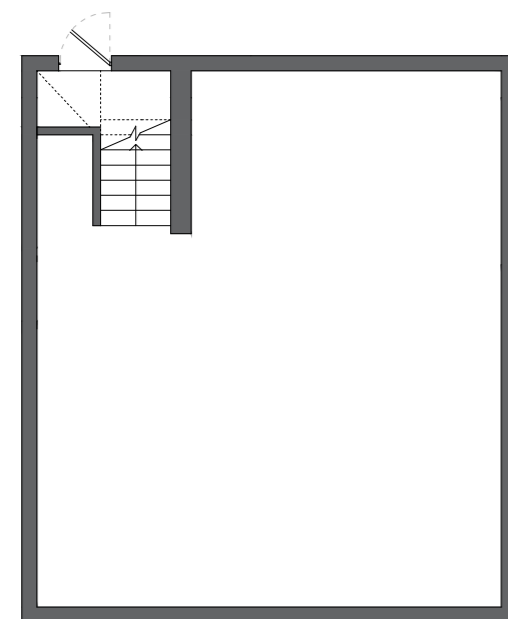


Cellar

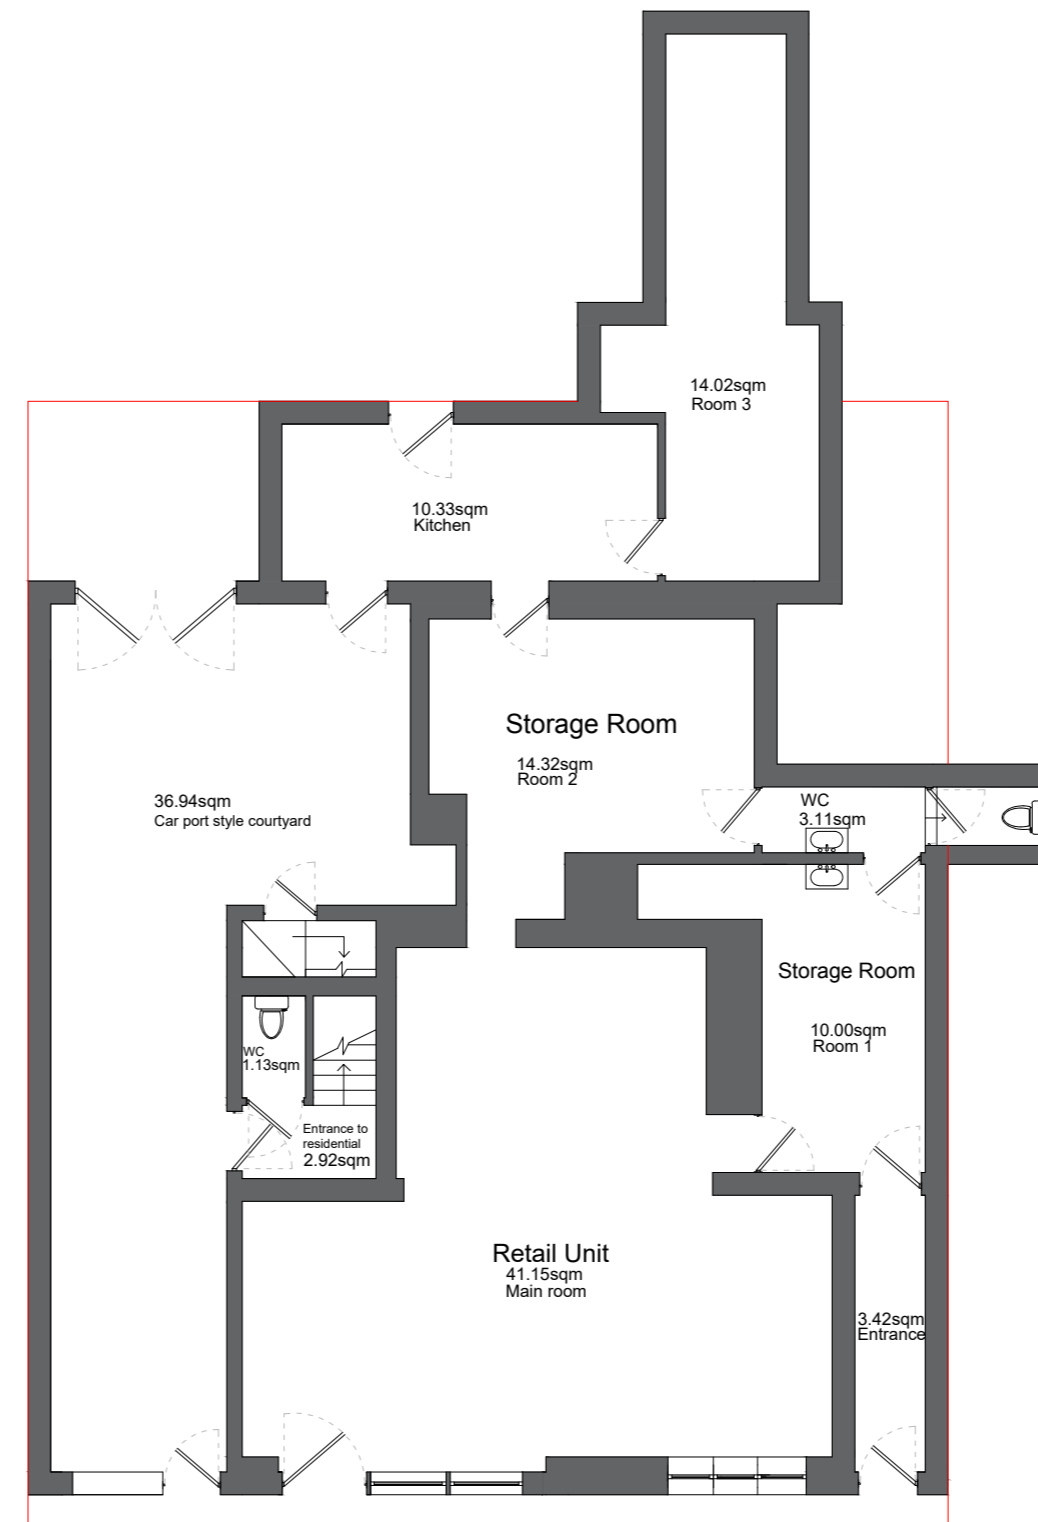

Ground Floor

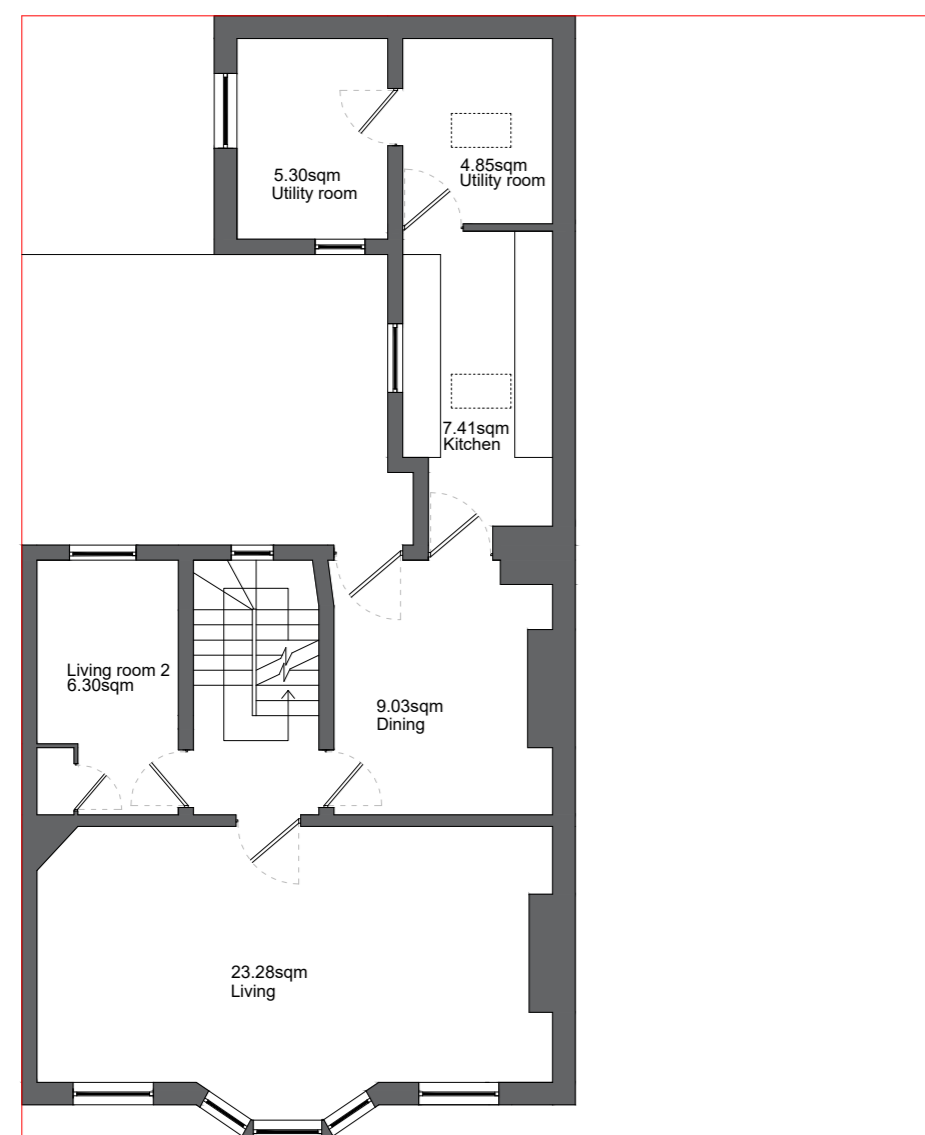

First Floor

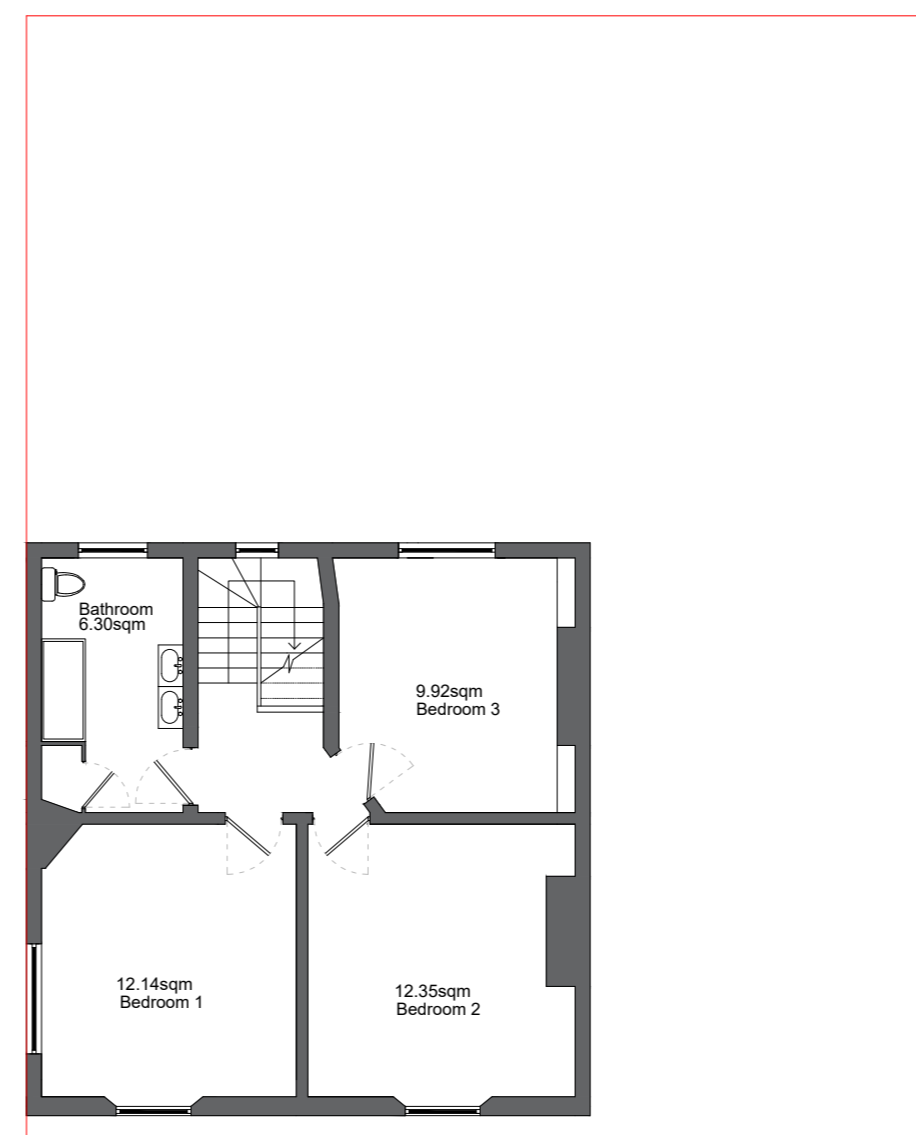

Second Floor