




EXISTING FIRST FLOOR 1:50

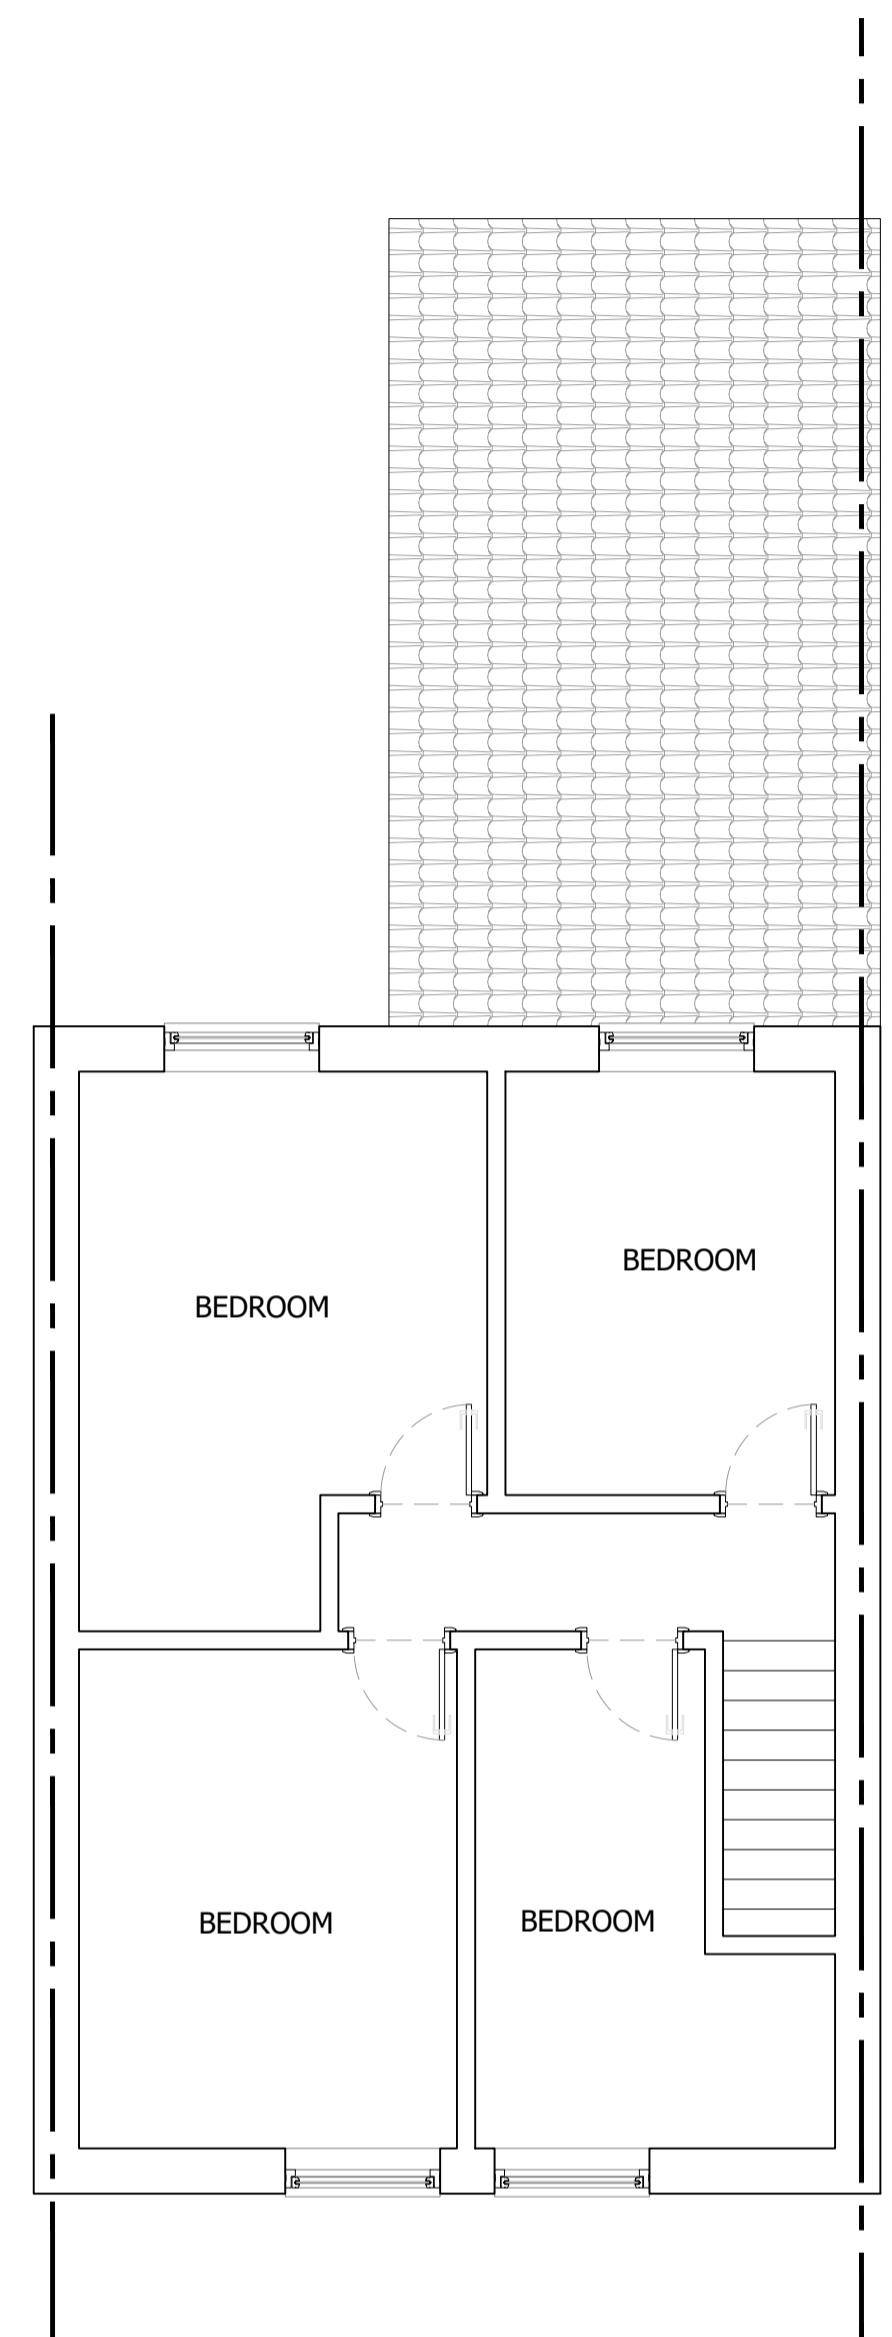


EXISTING FIRST FLOOR

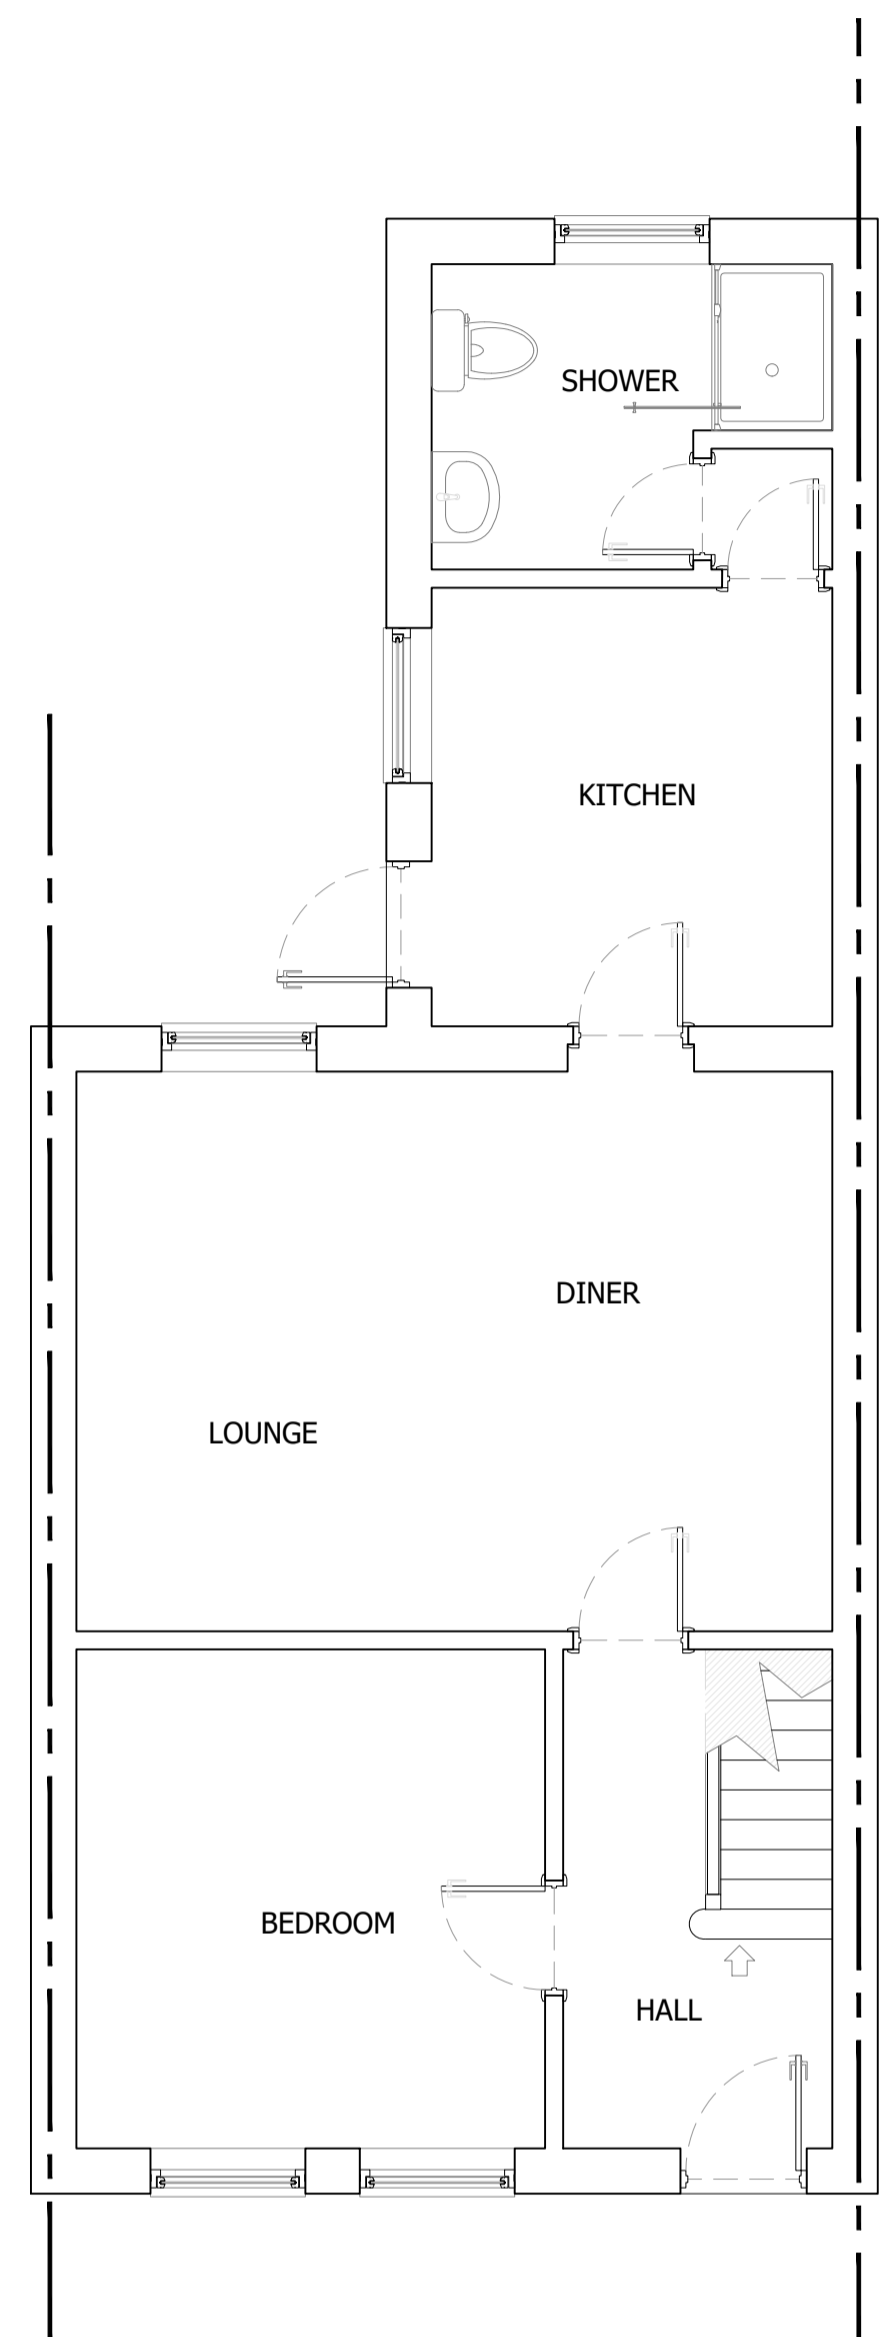


PROPOSED FIRST FLOOR 1:50

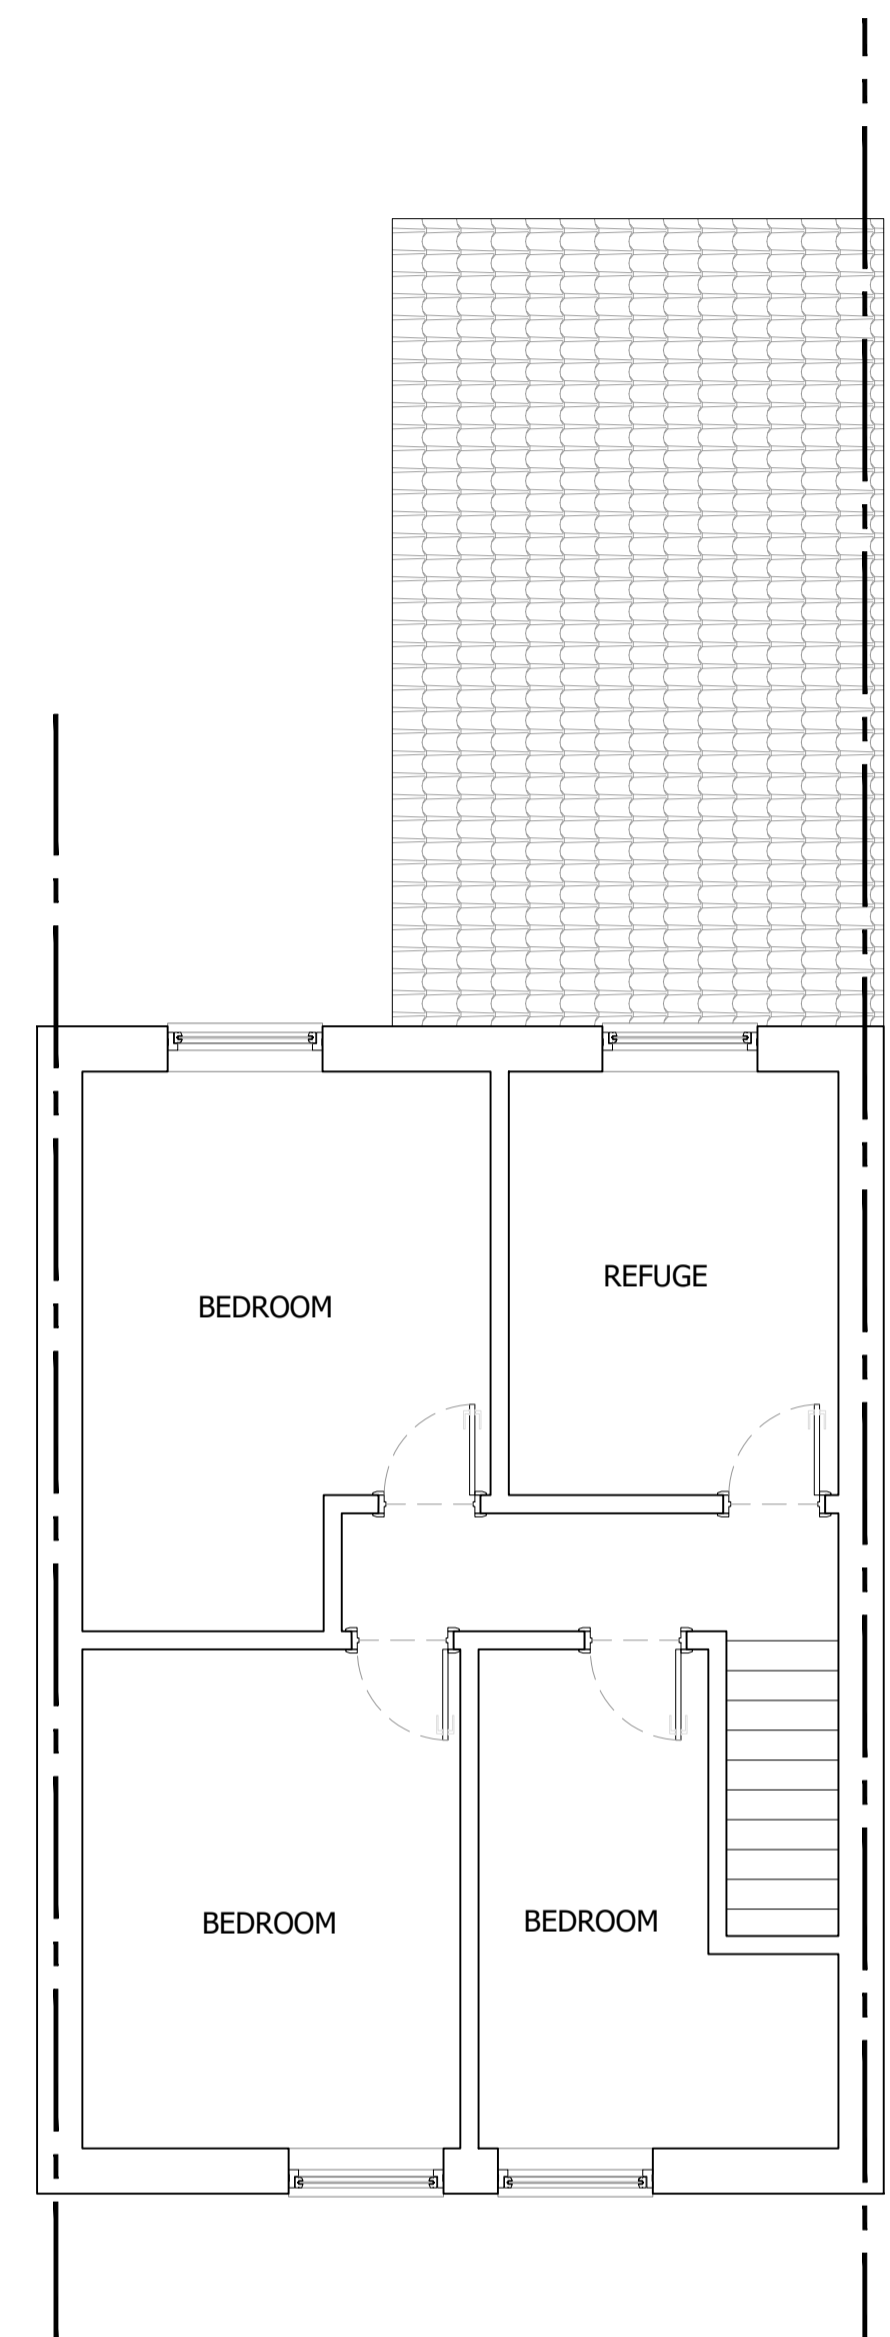

PROPOSED FIRST FLOOR

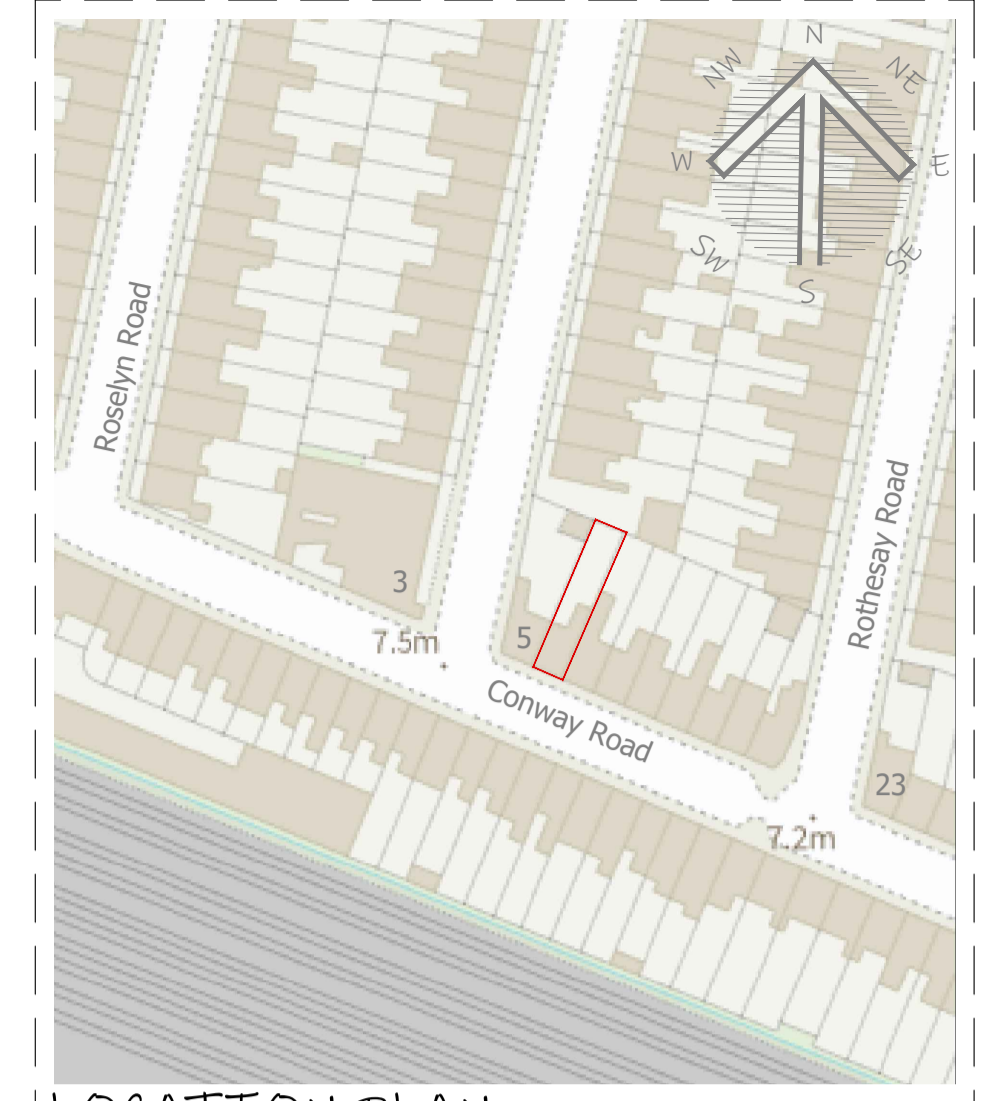

LOCATION PLAN 1:1250

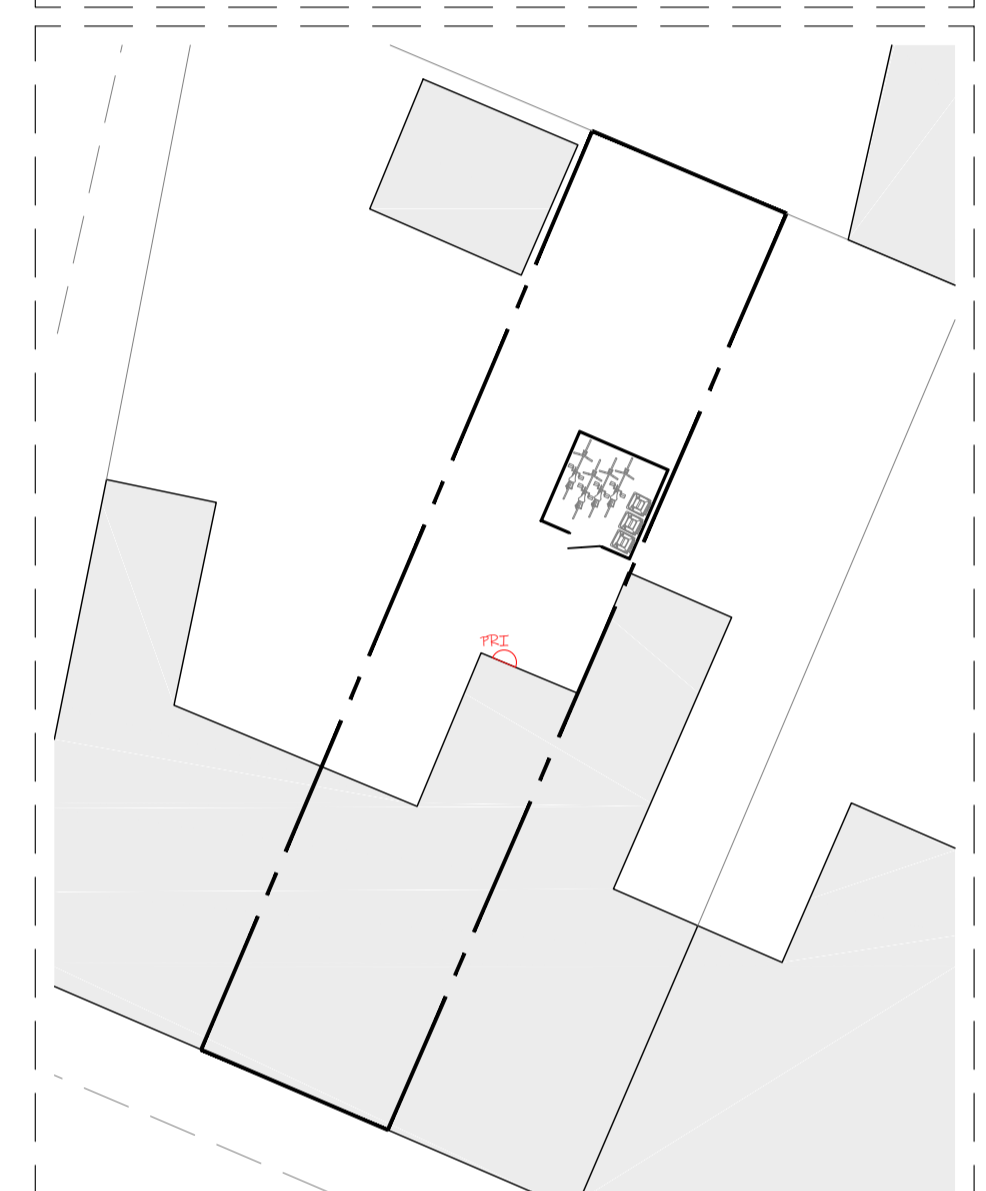


PROPOSED BLOCK/ROOF PLAN 1:200

All dimension to be checked on site prior to construction. Dimensions are for planning purposes only. All landscaping indicative only and subject to full detailed site survey. This drawings remains the copyright of Tower Residential Design and no portion should be reproduced without permission of Tower Residential Design

DRAWINGS TO BE READ IN CONJUNCTION WITH ENGINEER SPECIFICATIONS AND DETAILS.

FOR ANY STRUCTURAL STEELWORK DETAILS PLEASE REFER TO STRUCTURAL ENGINEER DRAWINGS AND CALCULATIONS.

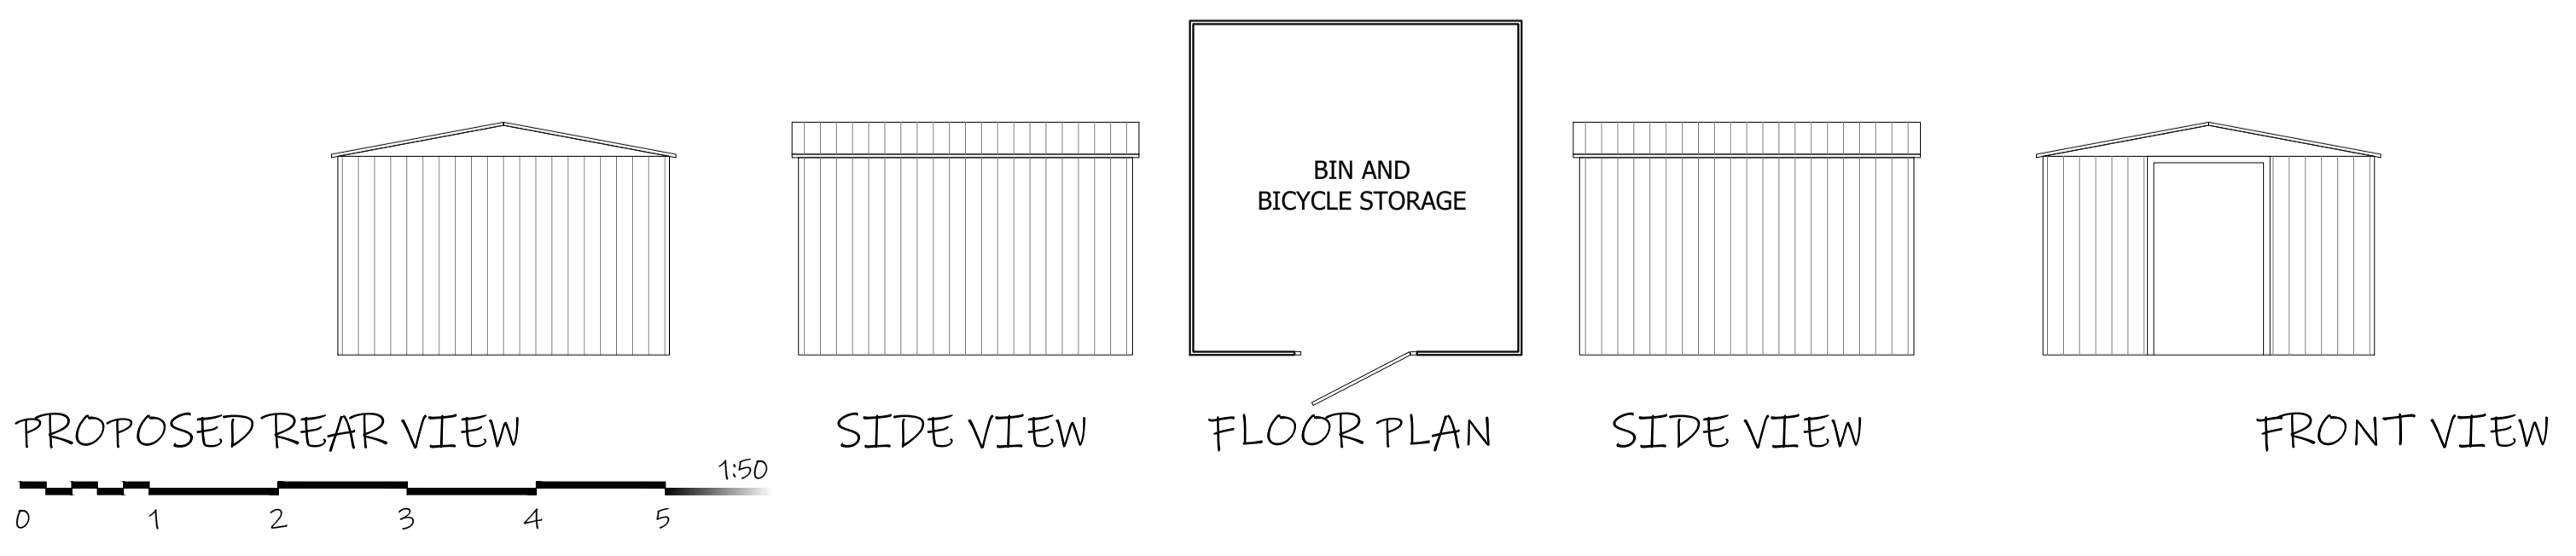

PROPOSED REAR VIEW 1:50

SIDE VIEW

FLOOR PLAN

SIDE VIEW

FRONT VIEW

LRJ PLANNING.
<http://lrjplanning.co.uk/>
 +447984 145 955
 info@lrjplanning.co.uk
 Newport, NP20 5AB, U. K.



TITLE:
 PLANNING
 EXISTING
 +
 PROPOSED PLANS

 7 Conway Road
 Newport
 NP19 8PA

DRAWN: AAV	DATE 13/08/2025
SCALES: 2A1	REVISION
DRG No. TRD-222515 - A1/01	

