


Elevations @ 1:100

The rear and side elevations will be unchanged, but also are not visible from anywhere

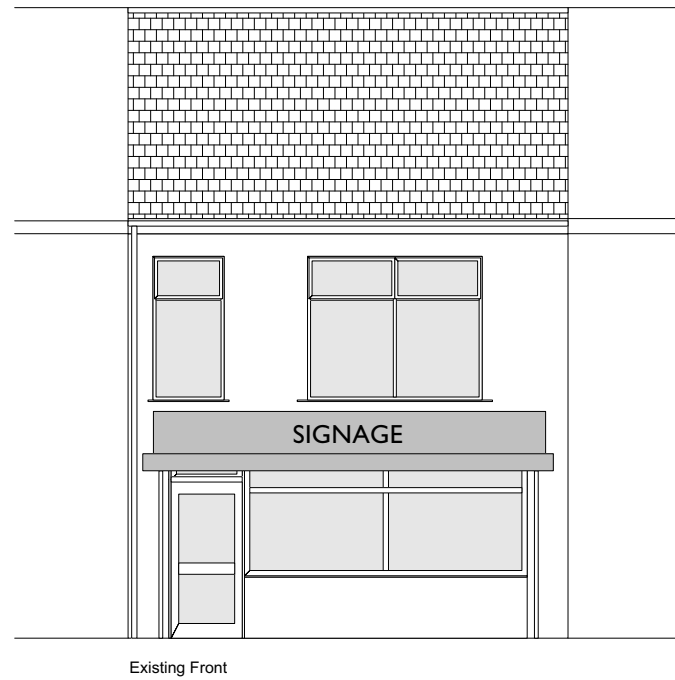

Floor plans @ 1:100



Site plan @ 1:1250



Elevations @ 1:200

No changes to any elevation shown below.



Skerryvore Designs Ltd
skerryvoredesigns.co.uk

Phone **01633 897922**
Mobile **07816 934352**
contact@skerryvoredesigns.co.uk

JOB
TITLE 32 Church Road
NP19 7EL

DRAWING
TITLE Planning:
Existing plans, elevations,
and site plan

DRAWING No. SD1172-P-01i

SCALE 1:100, 1:200, 1:1250 @ A3

DATE Jan 2026

