
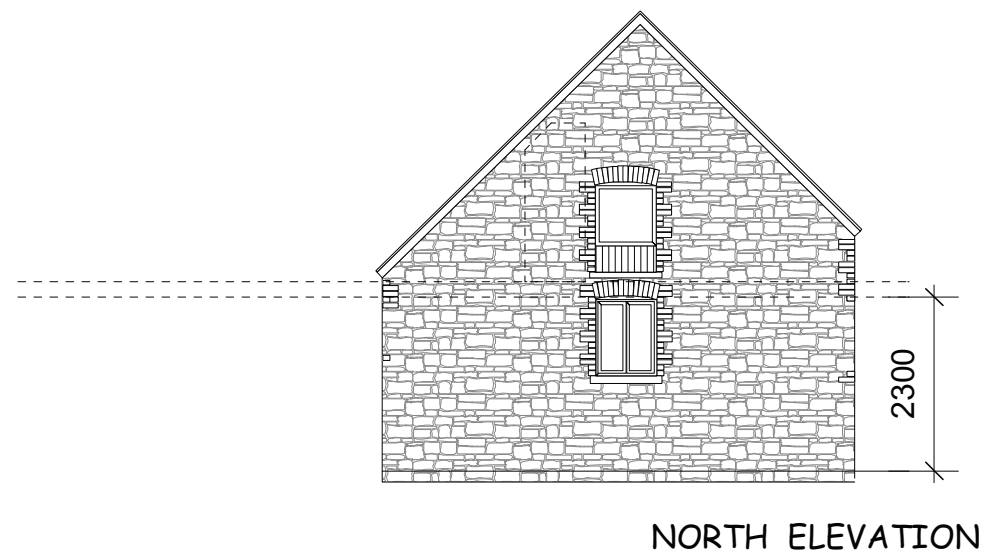
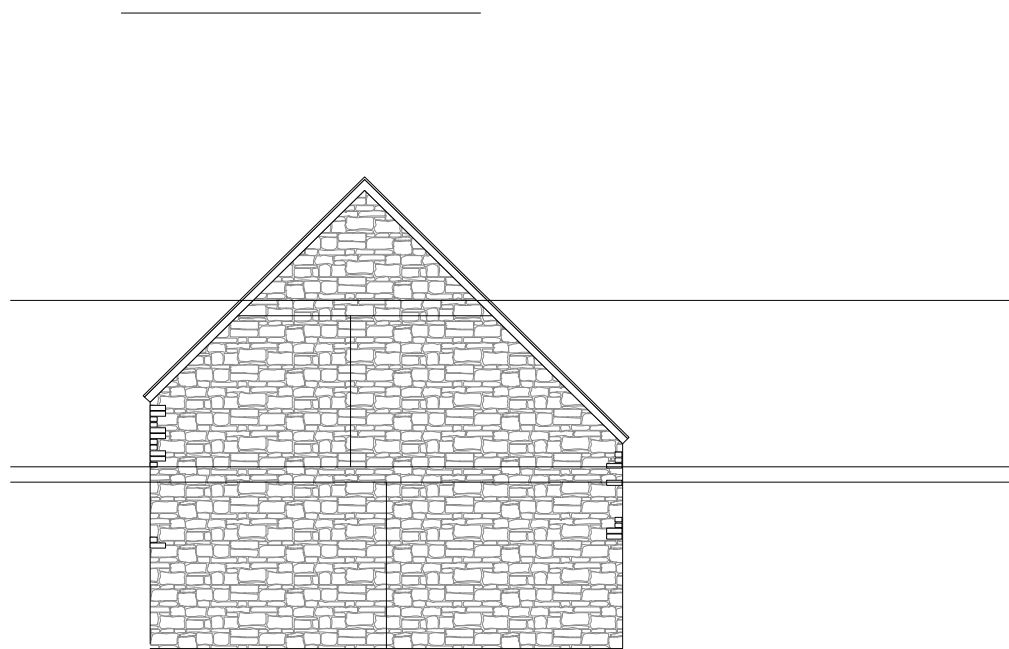


x3no. Raised Ridge Tiles and a self contained ridge roosting area for bats along the entire ridge line of the new property to the specification set out in supporting bat survey document.

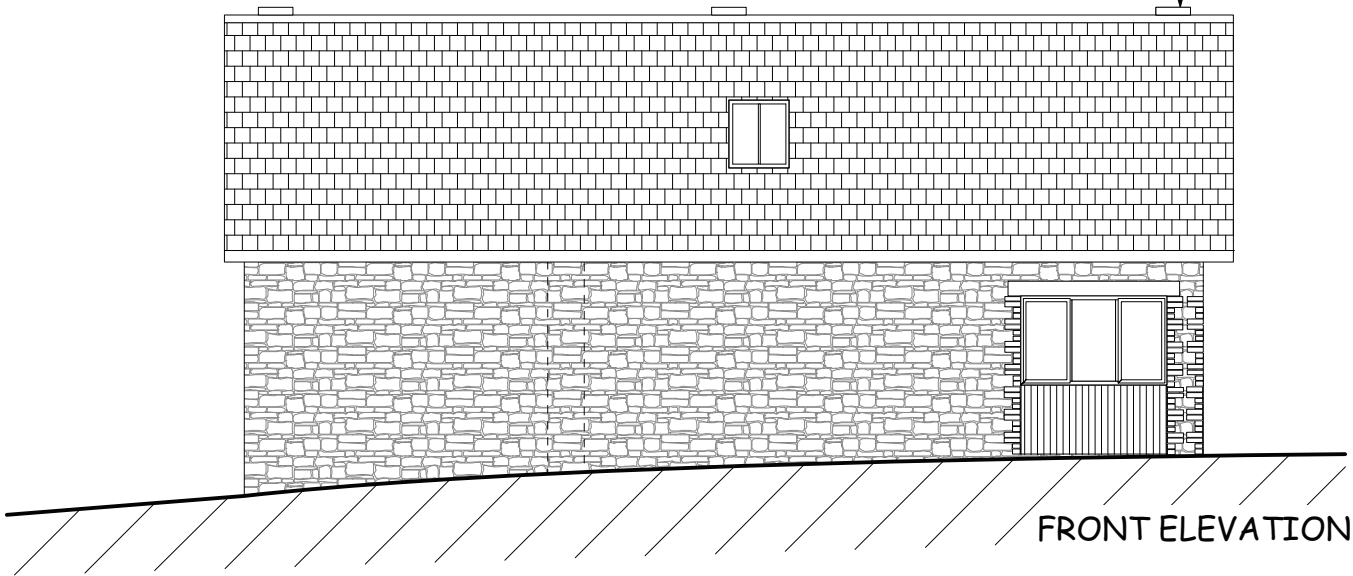


SOUTH ELEVATION

NORTH ELEVATION

Materials

- Roof - Natural slate tiles
- Fascia board - Black painted softwood
- Walls - Stone to match existing
- Guttering - Black Aluminium
- Windows - Naturally finished timber
- Doors - Black Powder coated aluminium
- Rooflights - Velux GCL MC06 heritage conservation roof windows
- Infill panelling - Uk grown Vertical T&G cedar naturally finished.

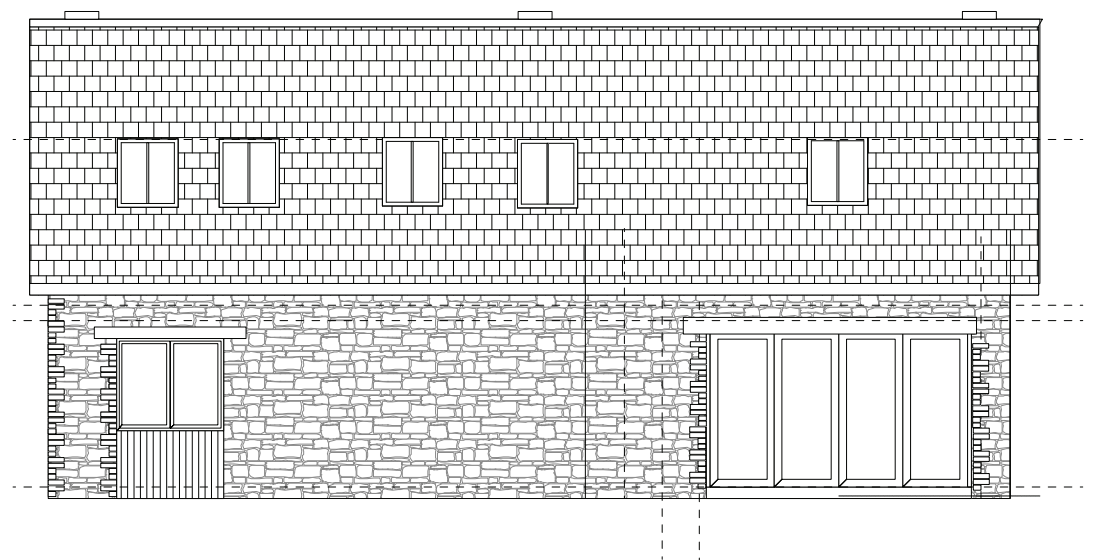

REAR ELEVATION


Skerryvore Designs Ltd
 skerryvoredesigns.co.uk
 Phone **01633 897922**
 Mobile **07816 934352**
 contact@skerryvoredesigns.co.uk

JOB
TITLE Barn at Coc Y North Lane
 Rhiwderin
 NP10 8RR

DRAWING
TITLE Proposed Elevations

DRAWING No. SD120 02 05 D
SCALE 1:100 @ A3
DATE Jan 25