
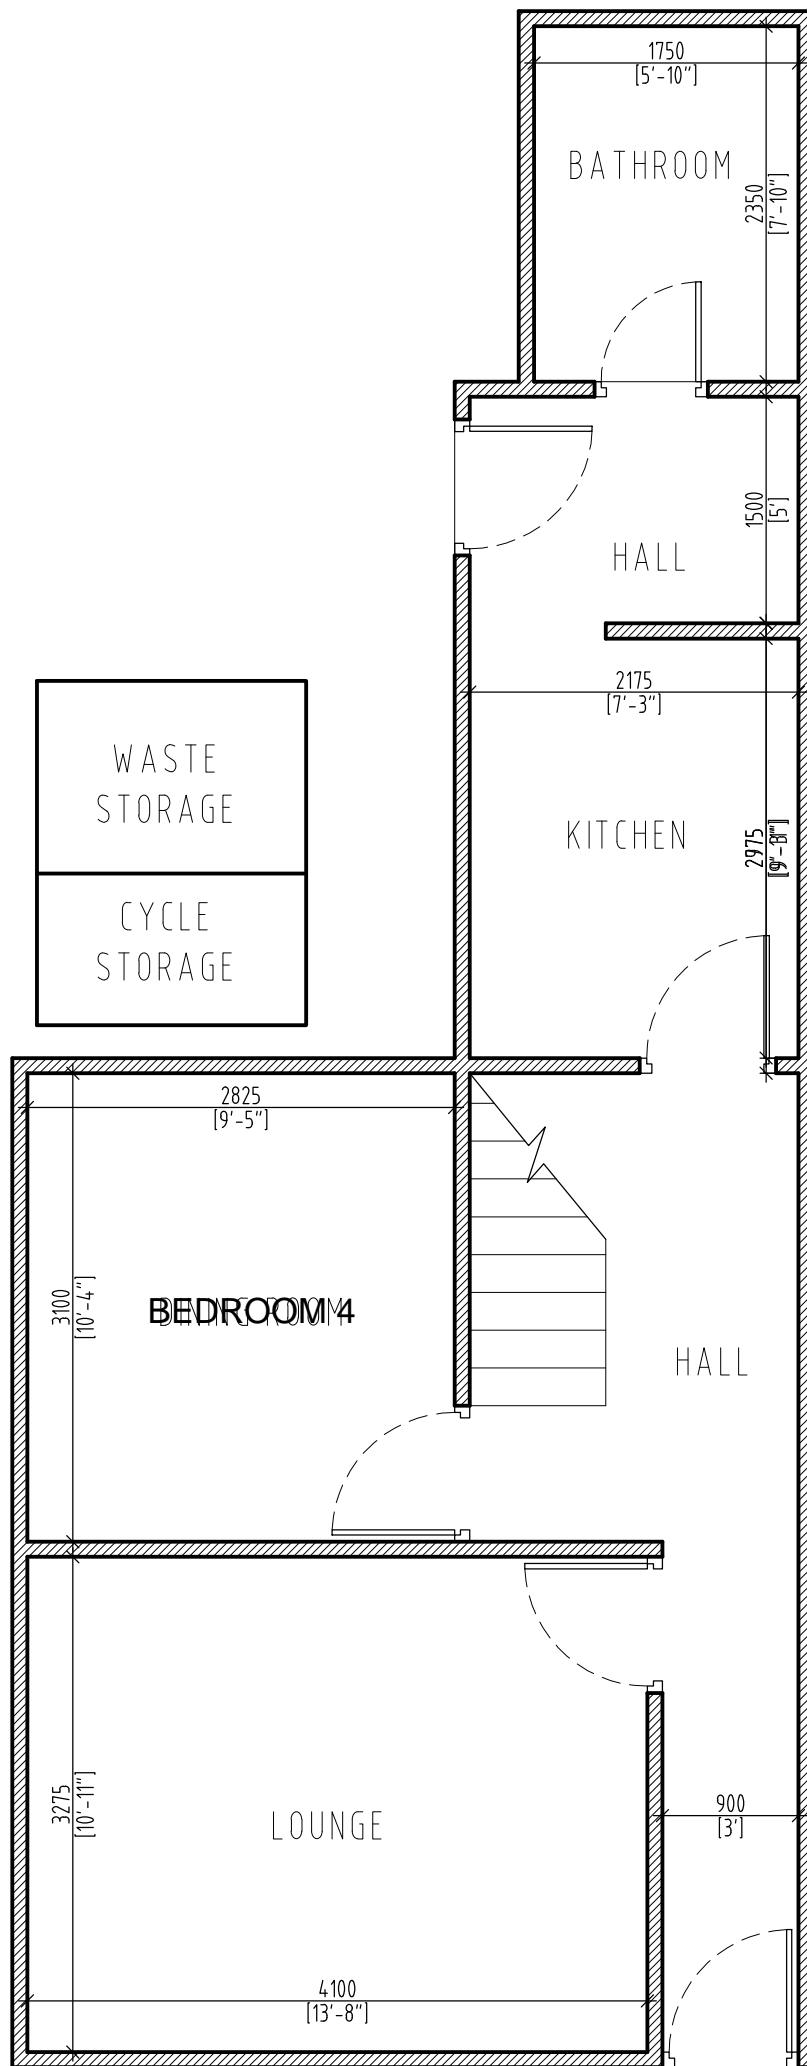


PROPOSED FLOOR PLAN

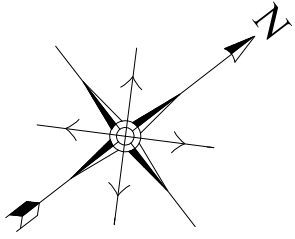

**GROUND FLOOR PLAN**

PROJECT NO :	
DRAWING NO :	
Drawn By :	Checked By :
Scale - 1:50 @ A3	Date : 2025.10.24