


- NOTES:**
- 01 Roof: Slate tiles
 - 02 Walls: Pebbledash
 - 03 Windows: UPVC White
 - 04 Fascia to rear: UPVC White
 - 05 Gutter: UPVC Black




Front Elevation




Side Elevation/ Section

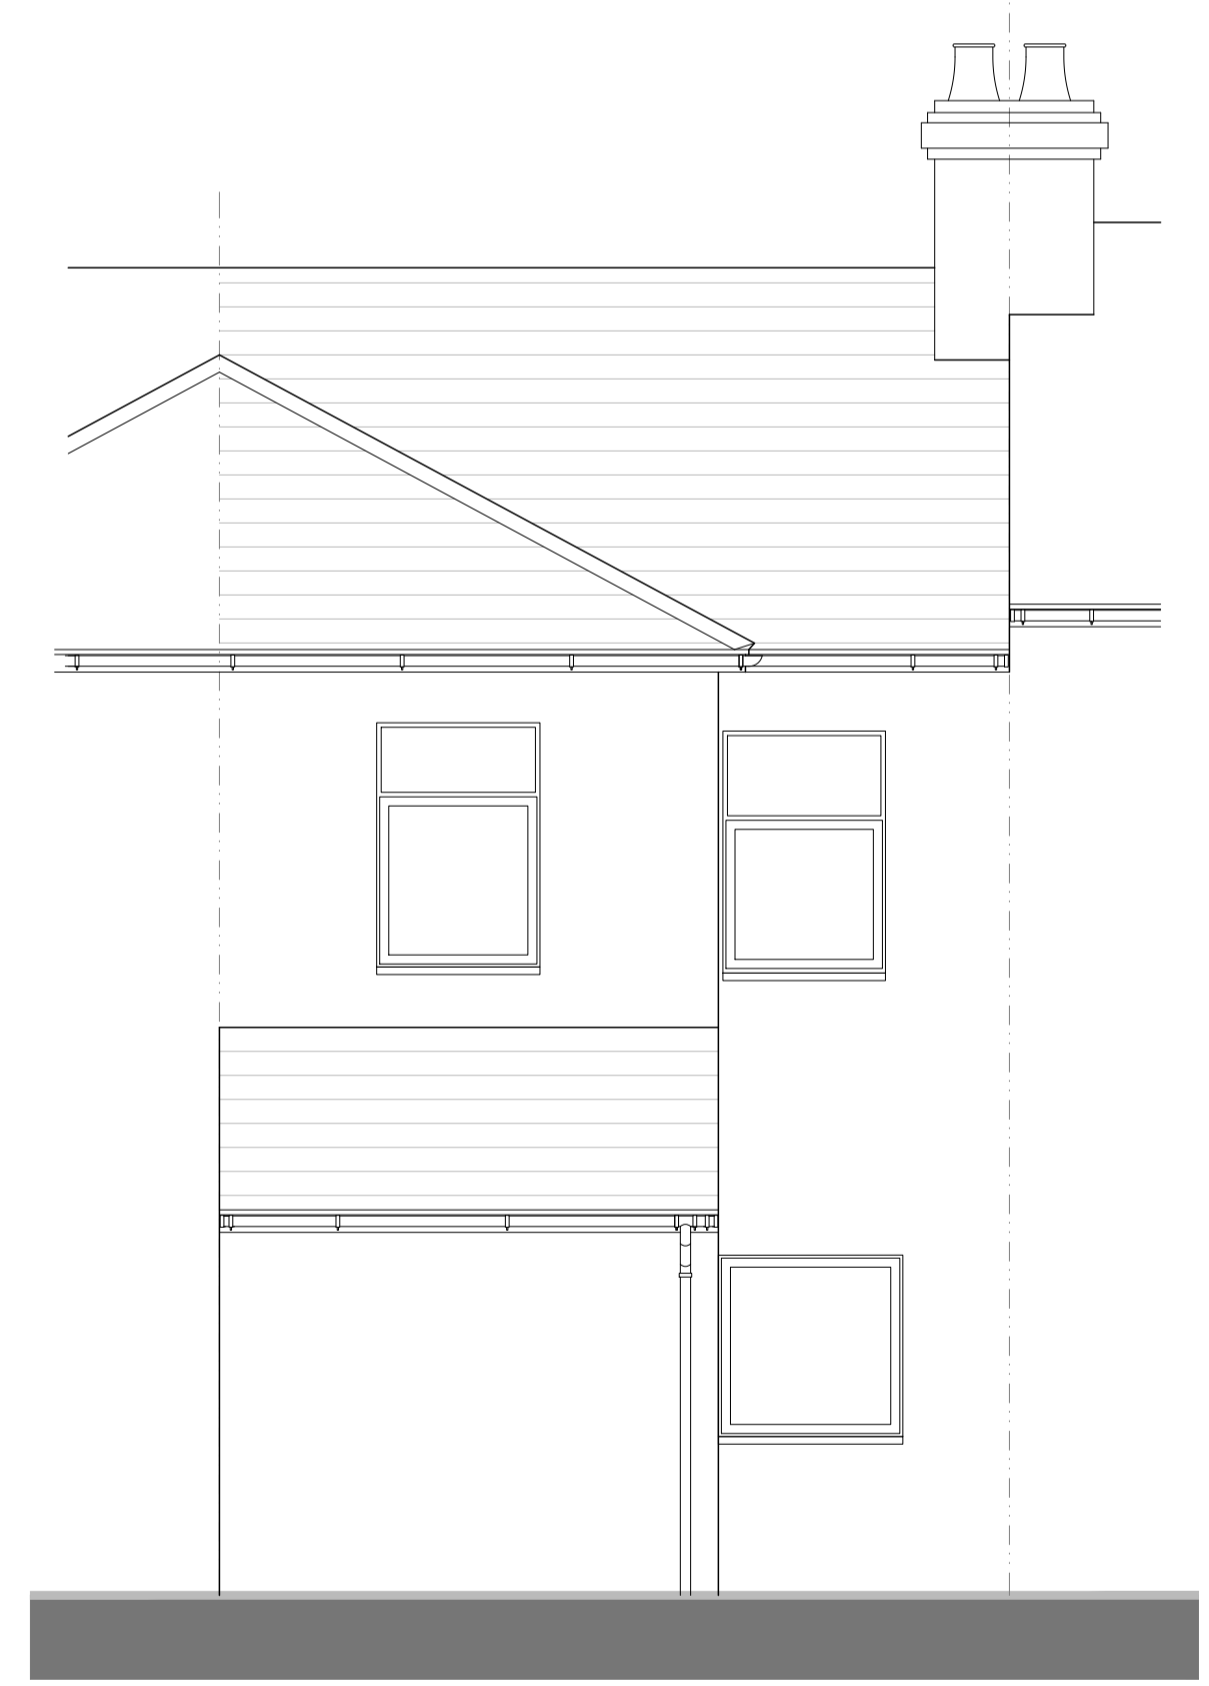


Rear Elevation

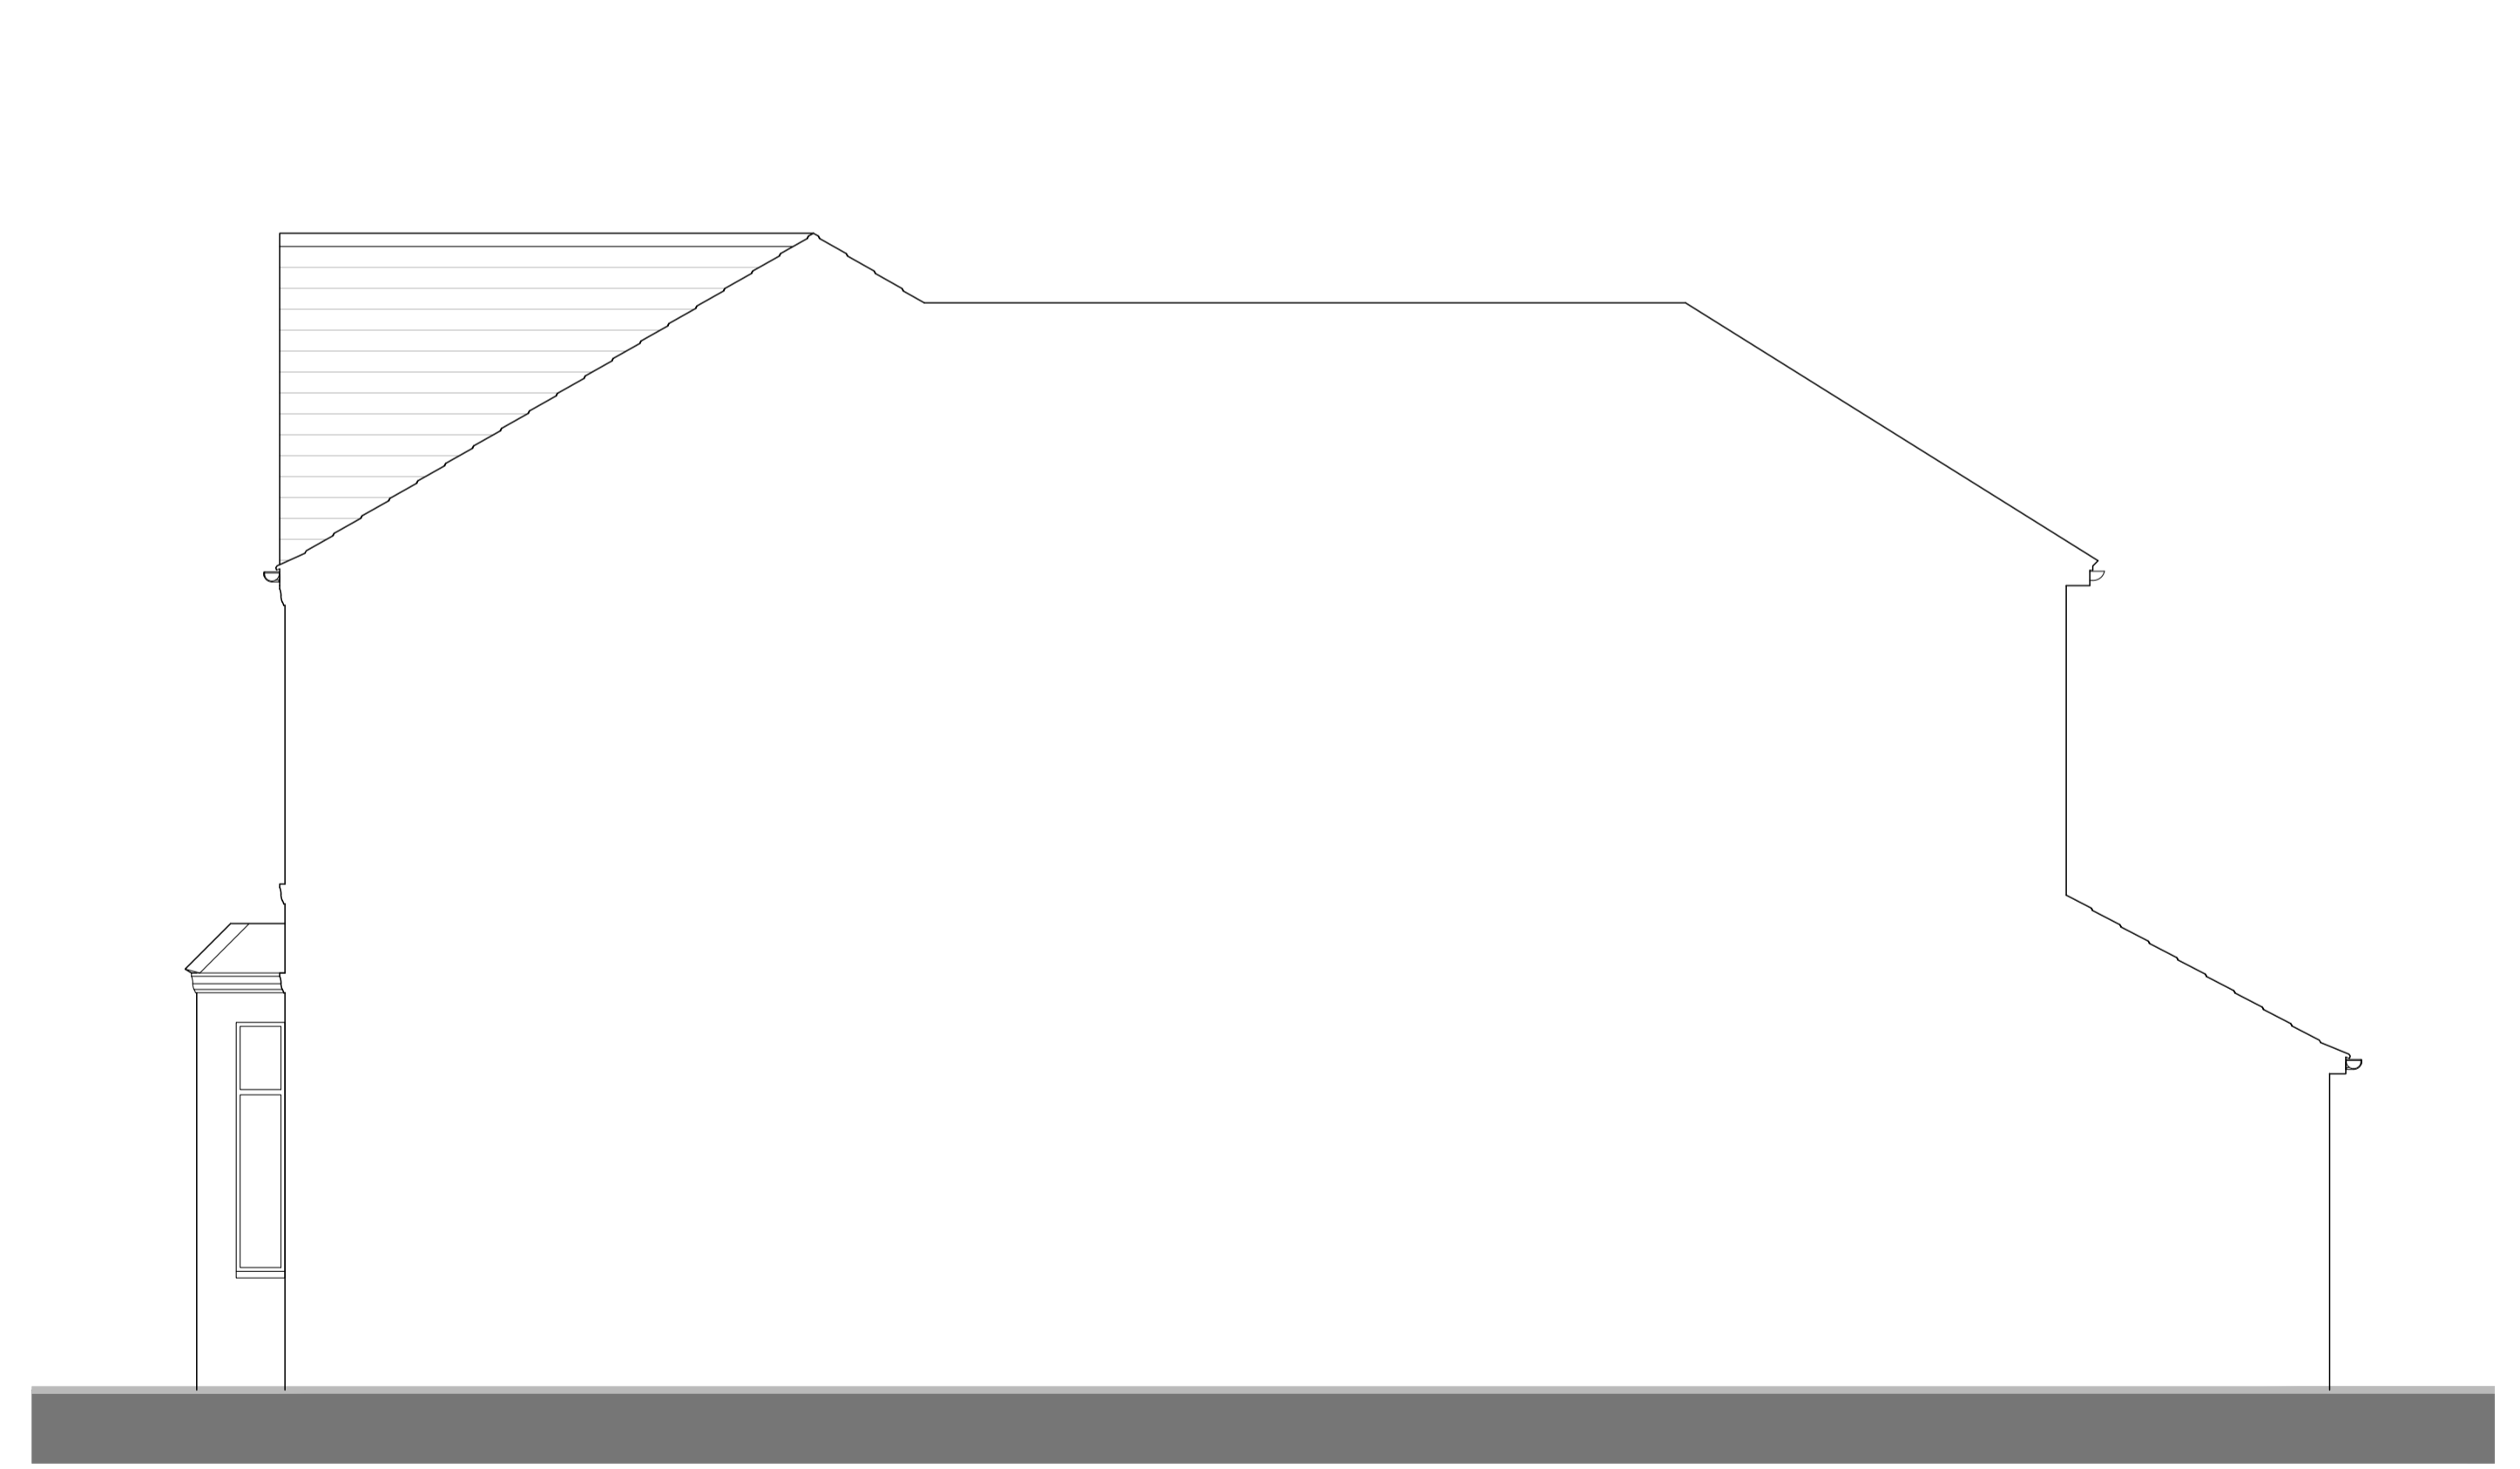

Side Elevation/ Section

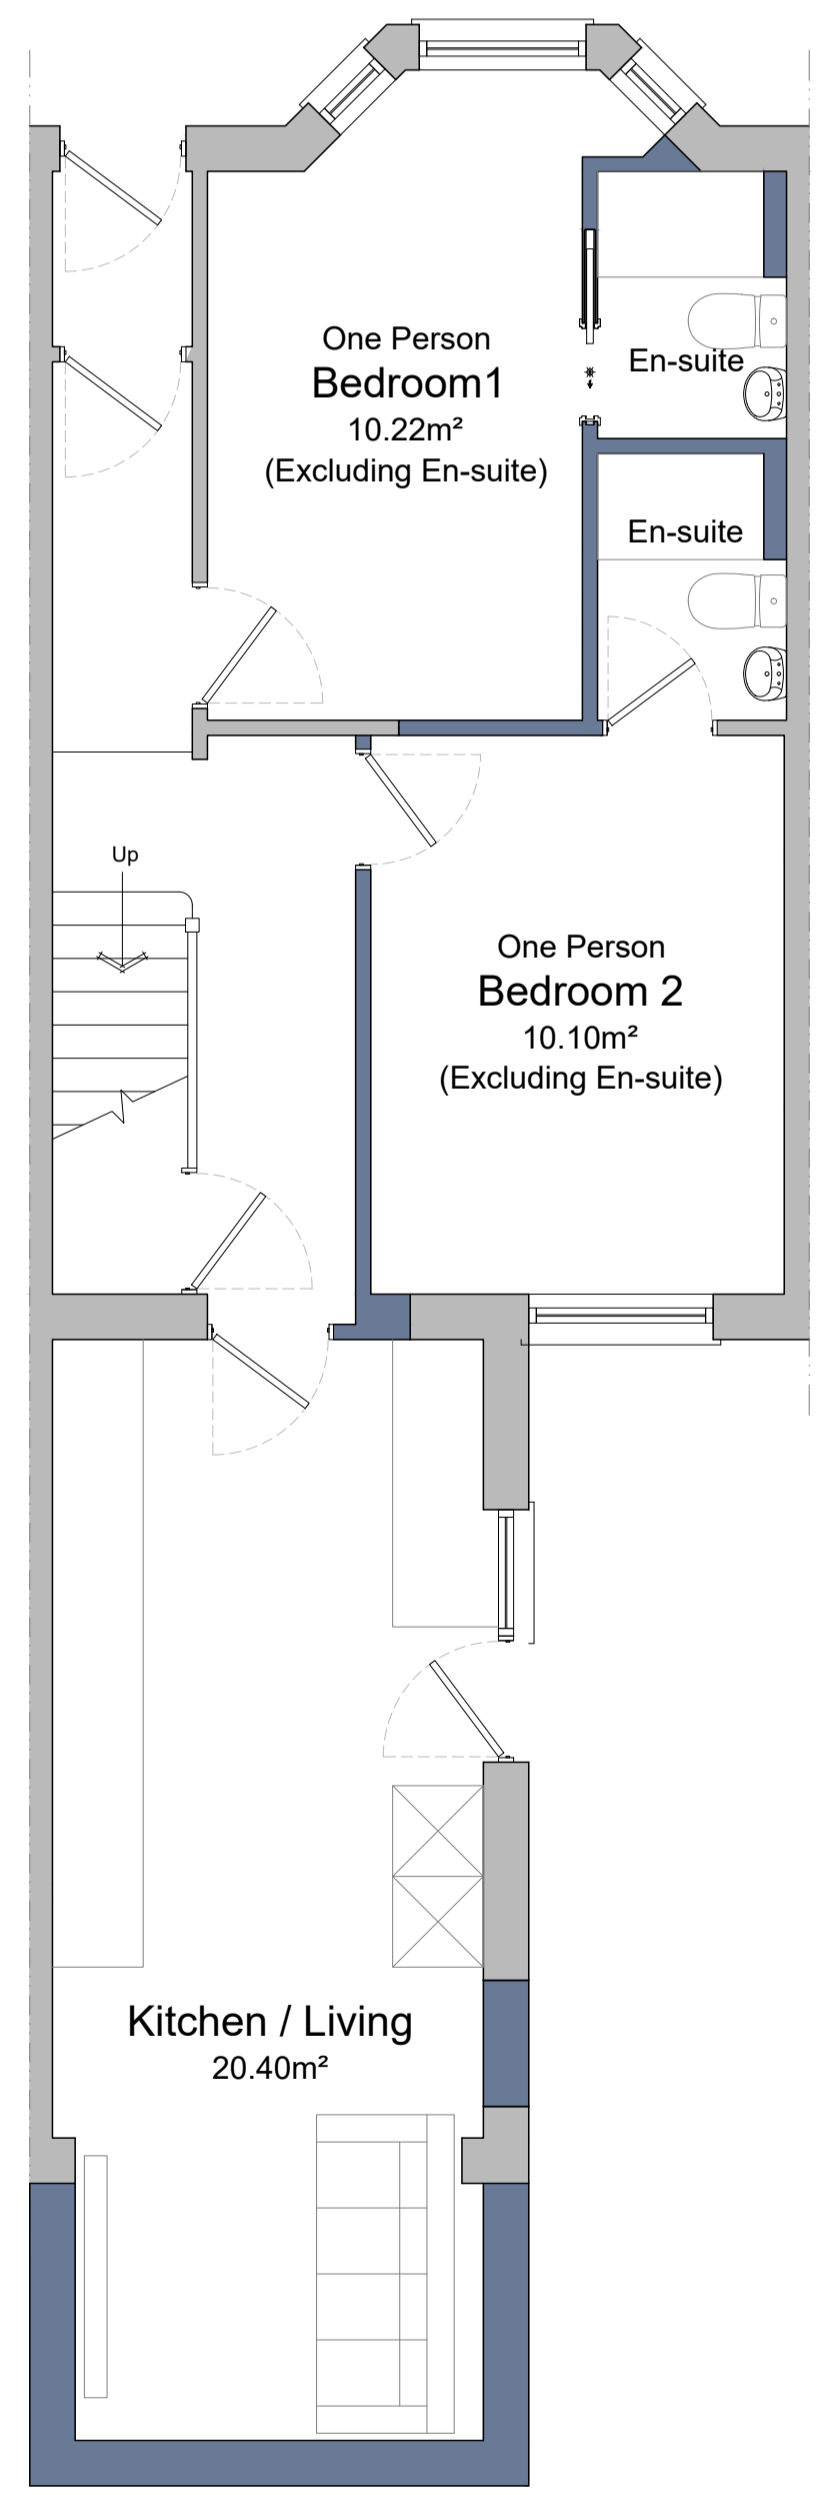

Ground Floor

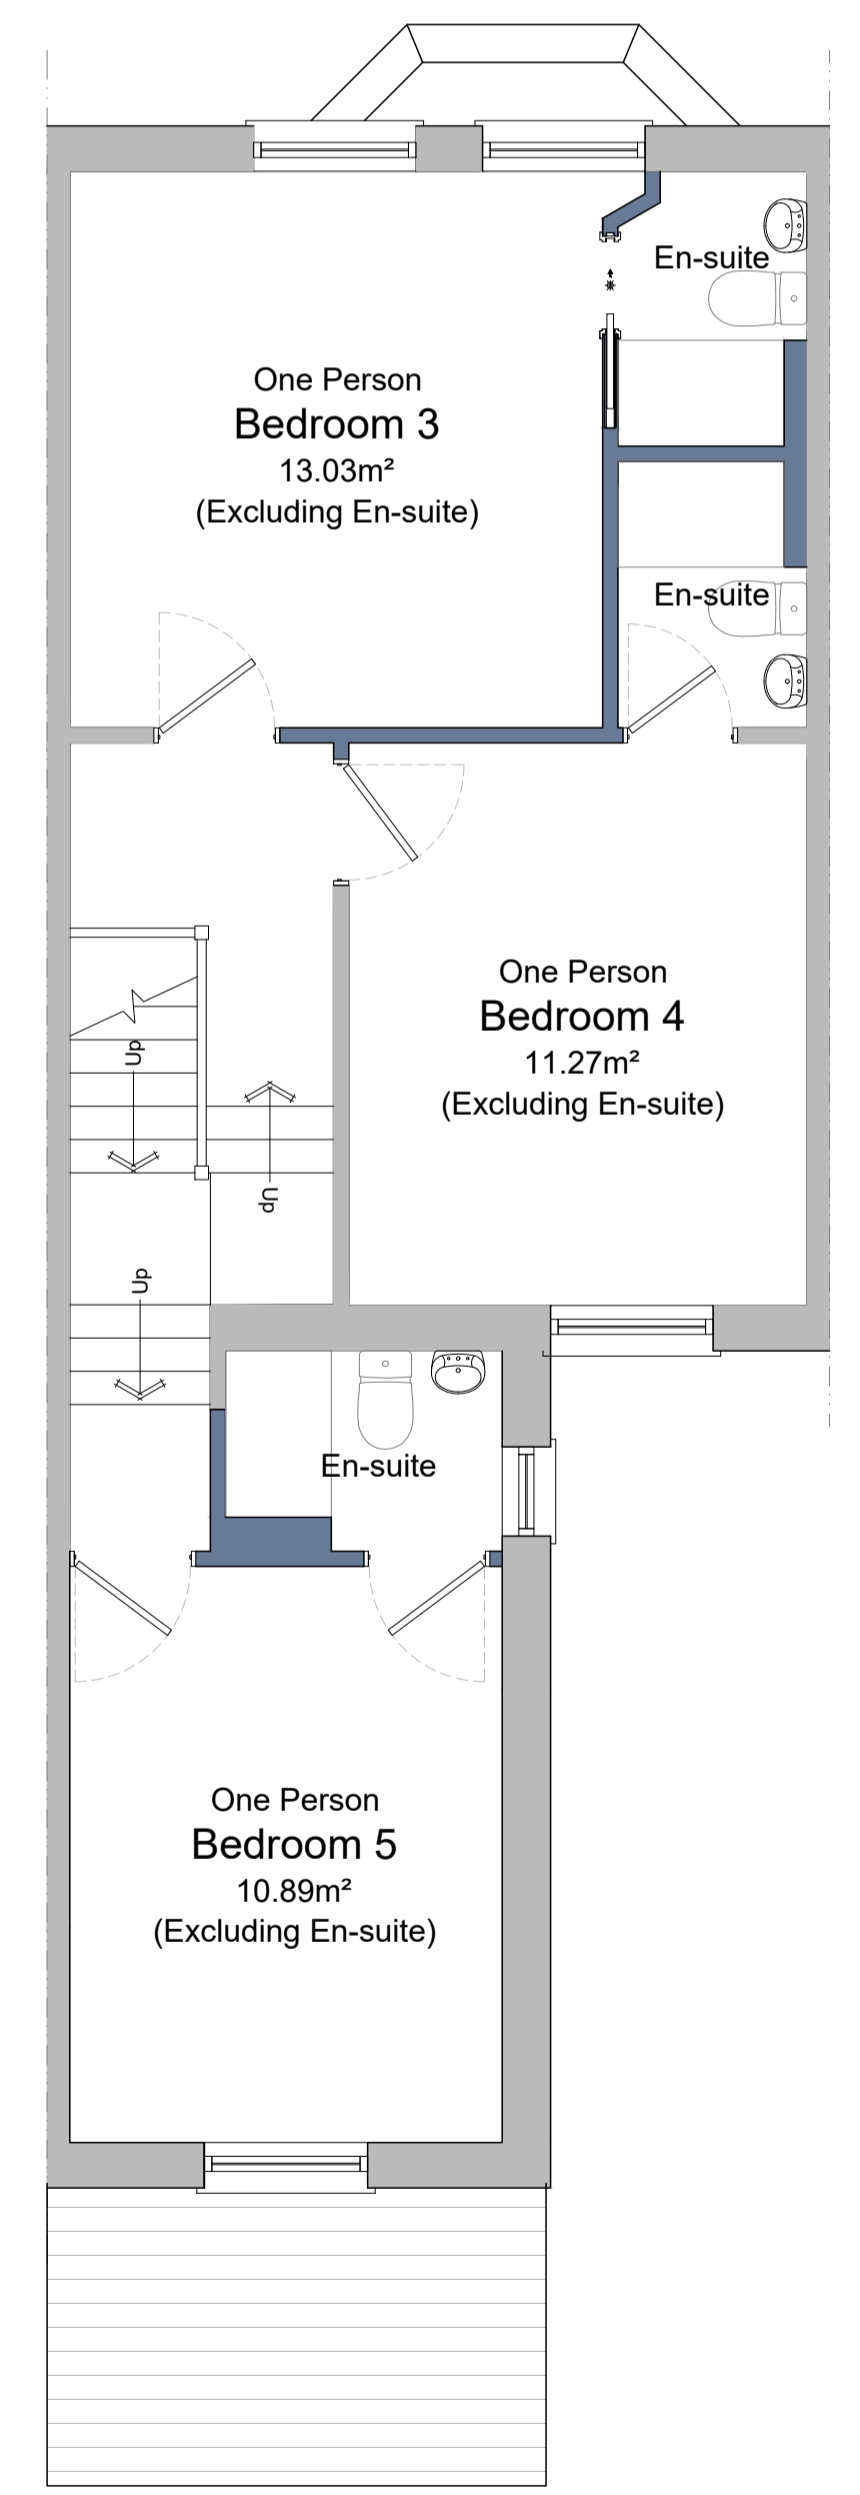

First Floor

PROJECT: 220 Caerleon Road		
TITLE: Proposed Plans & Elevations		
SCALE: 1:50@A1	DATE: Dec 2025	DRAWN BY: JM
DRAWING NUMBER: 4479.PL.04	REVISION: A	

