



GROUND FLOOR PLAN

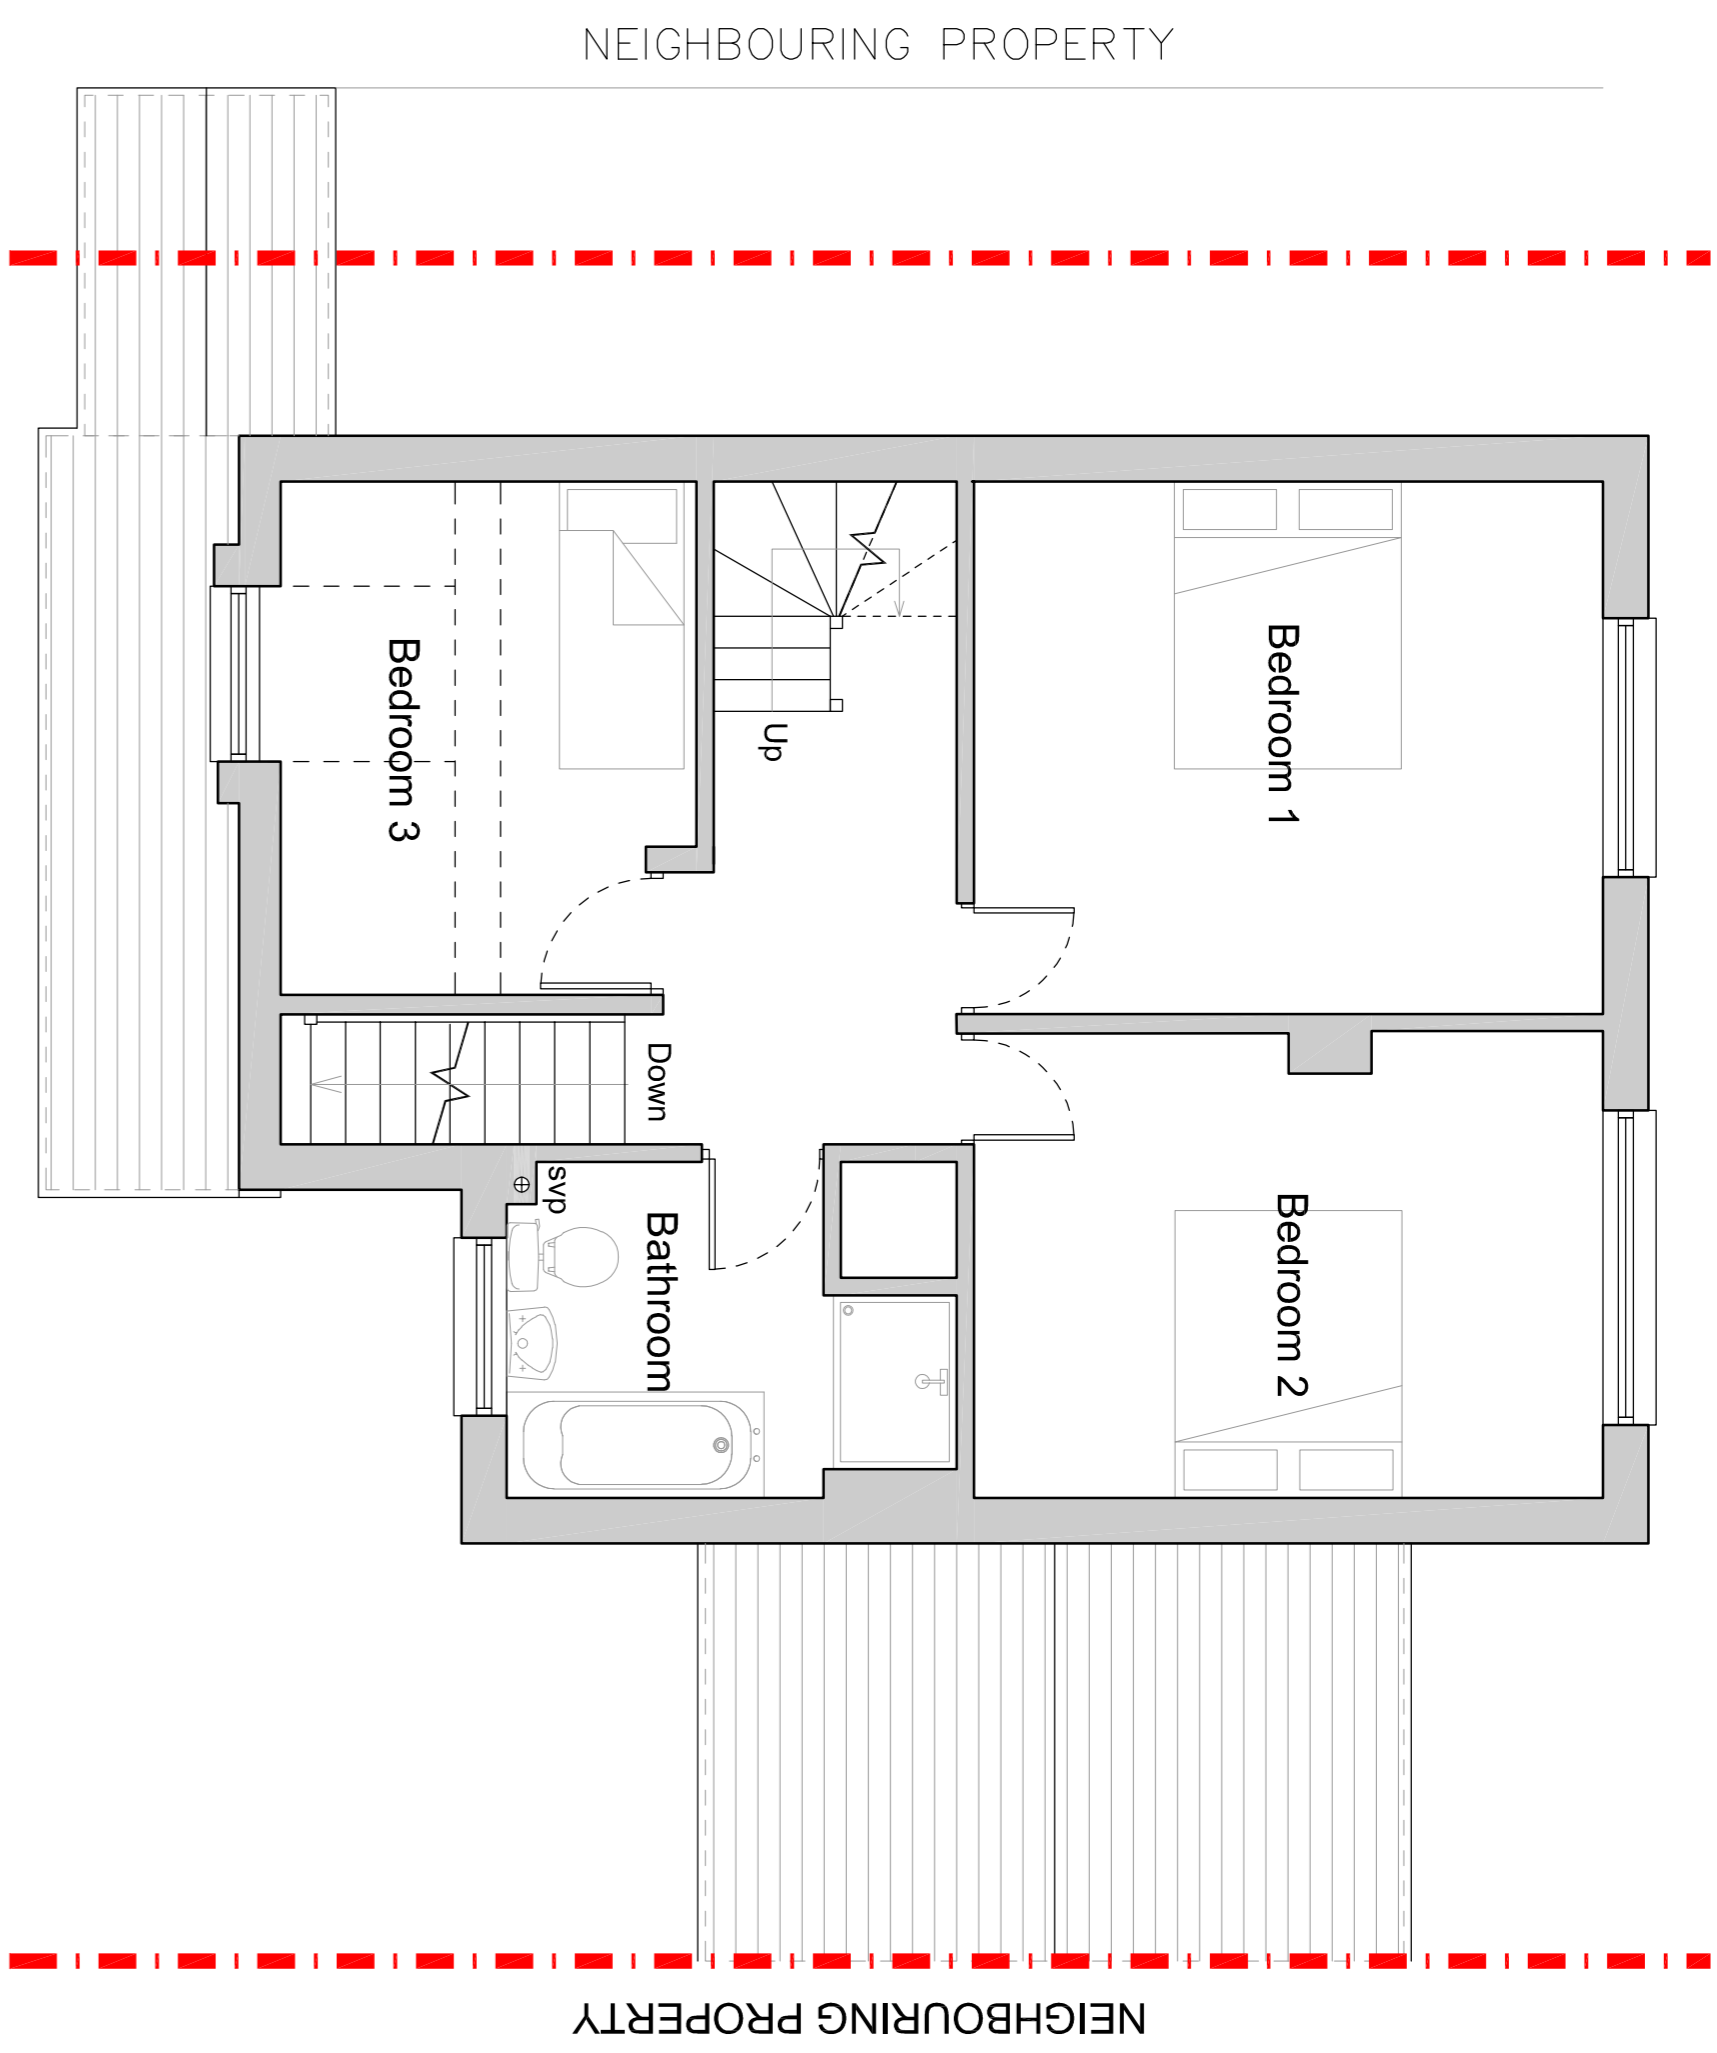

FIRST FLOOR PLAN

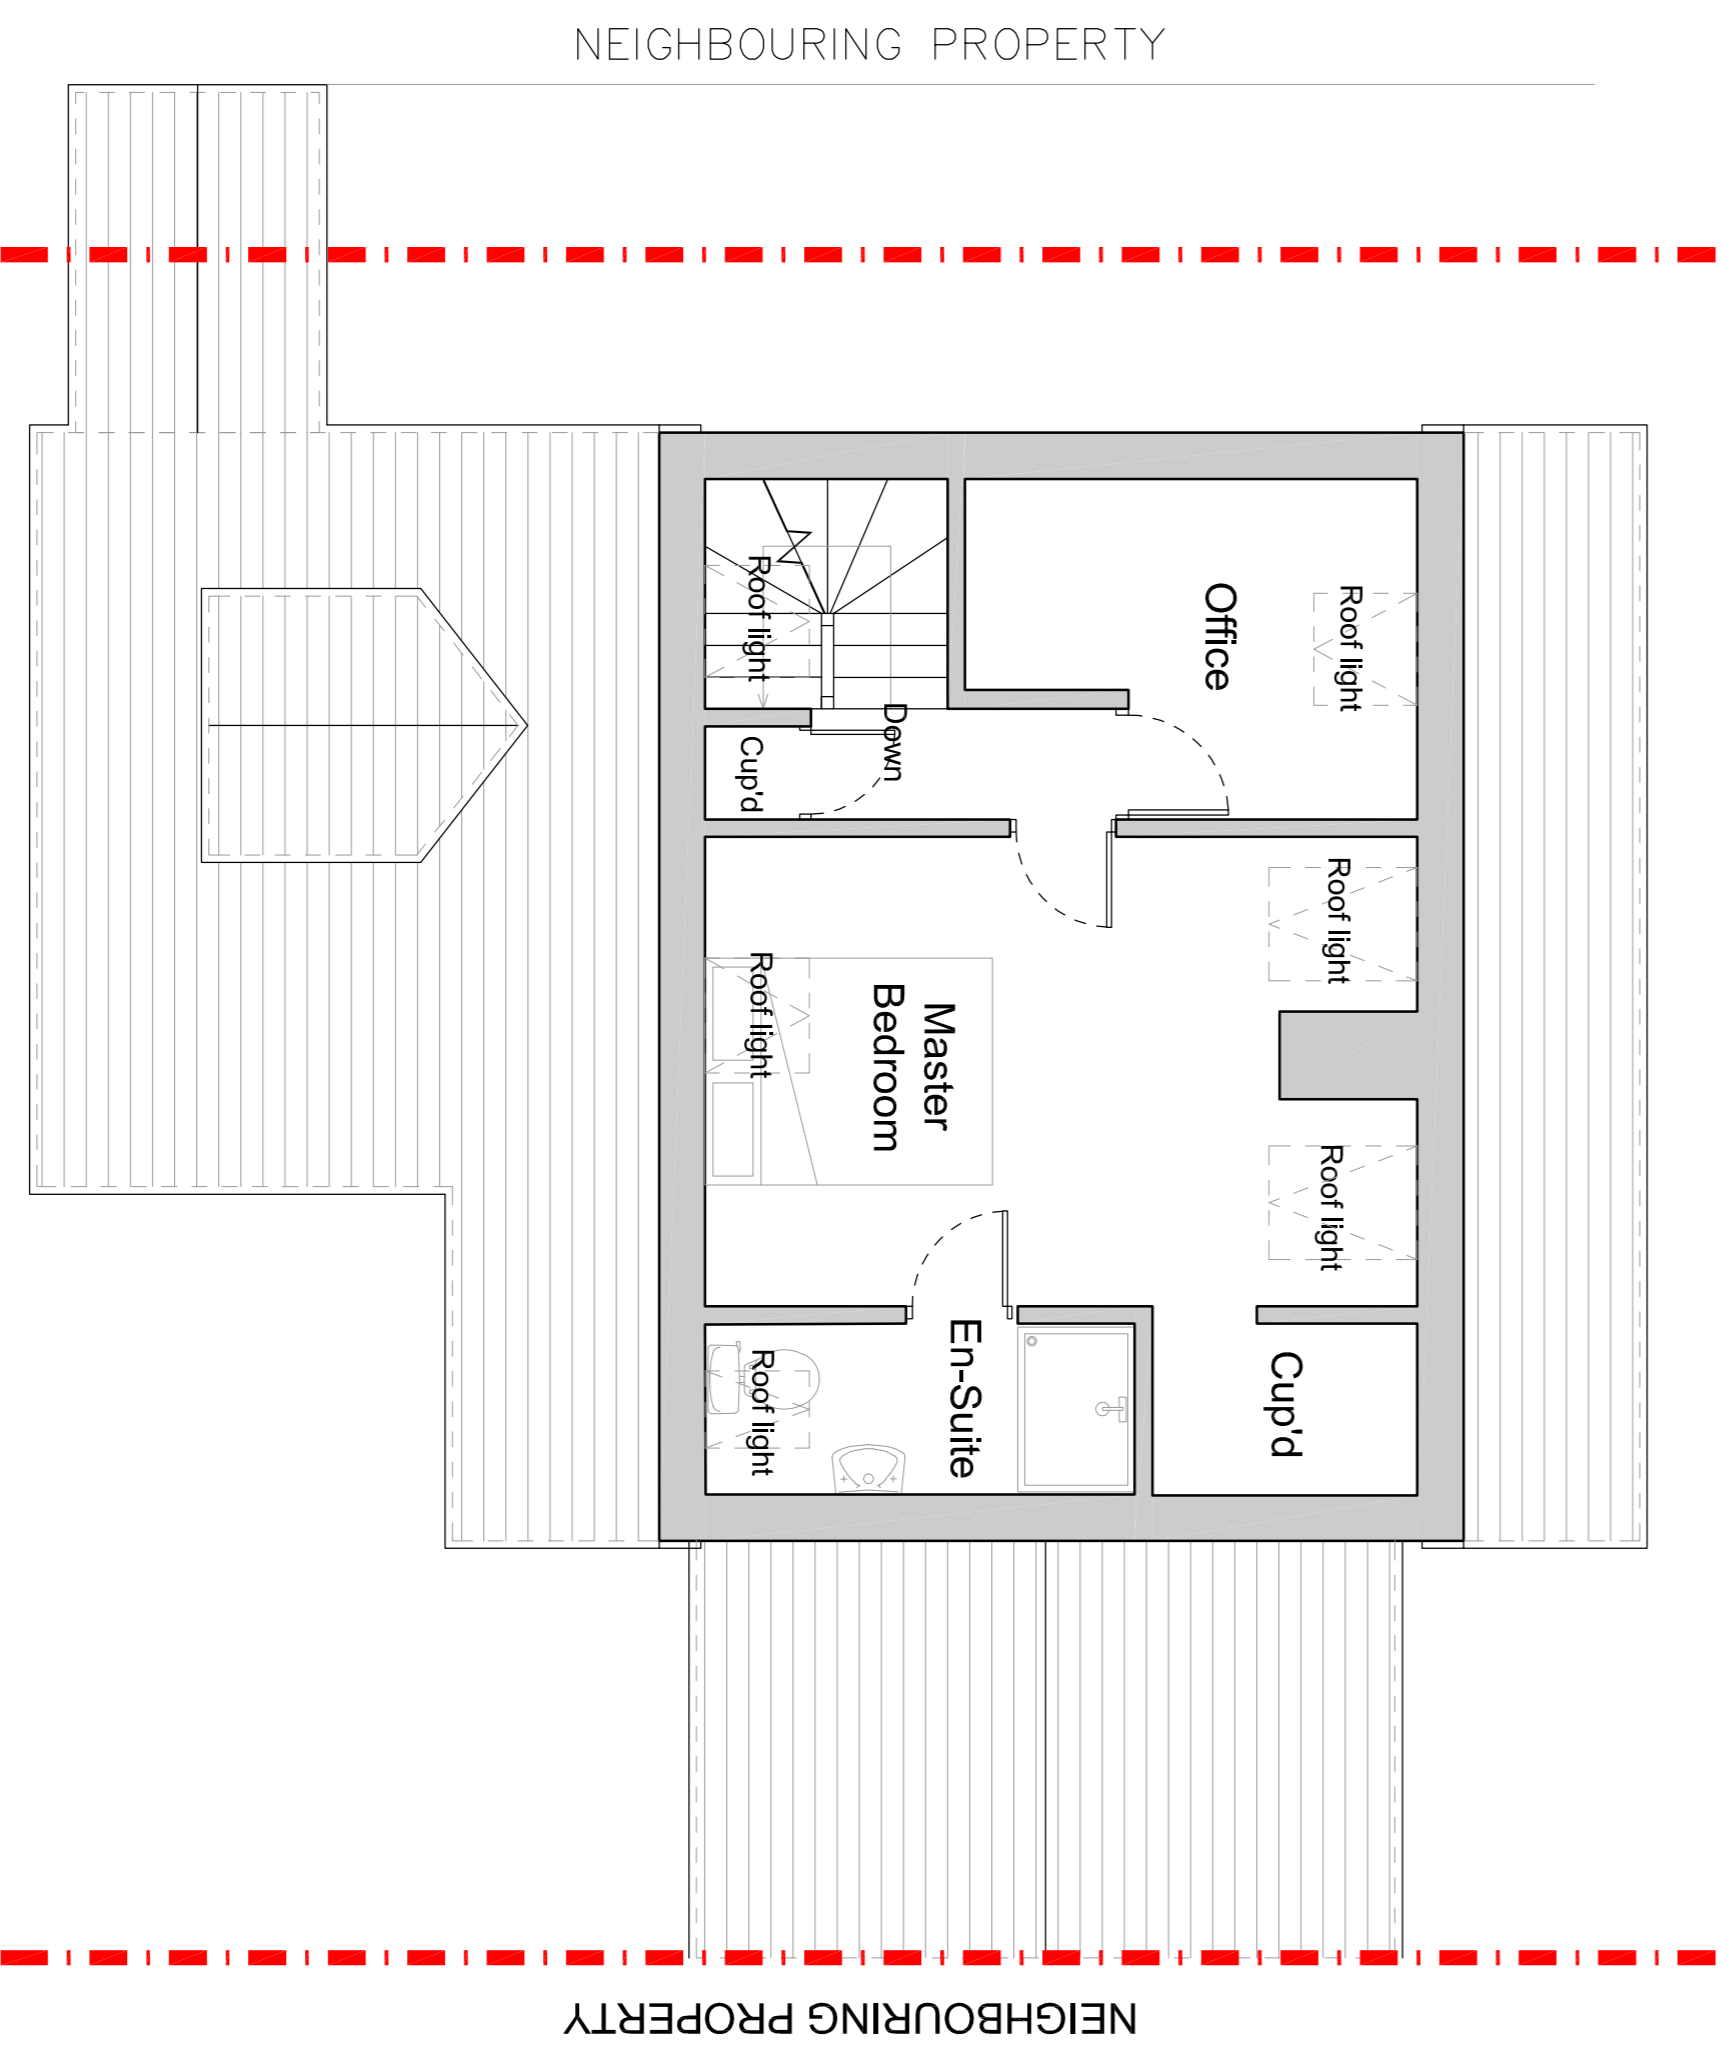

SECOND FLOOR PLAN

THIS DRAWING IS COPYRIGHT RICHARD ANDREWS ARCHITECTS. WORK TO THESE DIMENSIONS ONLY. ANY DIMENSIONS TO BE ADVISED TO THE ARCHITECT.

NOTES: THESE PLANS HAVE BEEN PRODUCED FOR PLANNING AND BUILDING REGULATIONS PURPOSES ONLY. THE CONSTRUCTION DESIGN AND ANY DIMENSIONS TO BE ADVISED TO THE ARCHITECT.

NO.	REVISIONS
1	
2	
3	
4	
5	

RICHARD ANDREWS ARCHITECTS
 ARCHITECTS
 THE STABLES, THE ESTATES OFFICE, 25/26 GOLD TOPS, NEWPORT, NP20 4PG
 PHONE: 01633 744144
 EMAIL: raa@richandrews.co.uk
 REGISTERED OFFICE: 25/26 GOLD TOPS, NEWPORT, NP20 4PG, SOUTH WALES
 REGISTERED OFFICE: 25/26 GOLD TOPS, NEWPORT, NP20 4PG, SOUTH WALES
 www.richandrews.co.uk

Job: **8 Bulmore Road**
 Coerleon
 Newport
 NP18 1QQ

Drawing: **EXISTING PLANS**

Number: **R 783 - 01 A 1**
 Scale: 1:50
 Date: 01/23
 Drawn: BR
 Checked: