



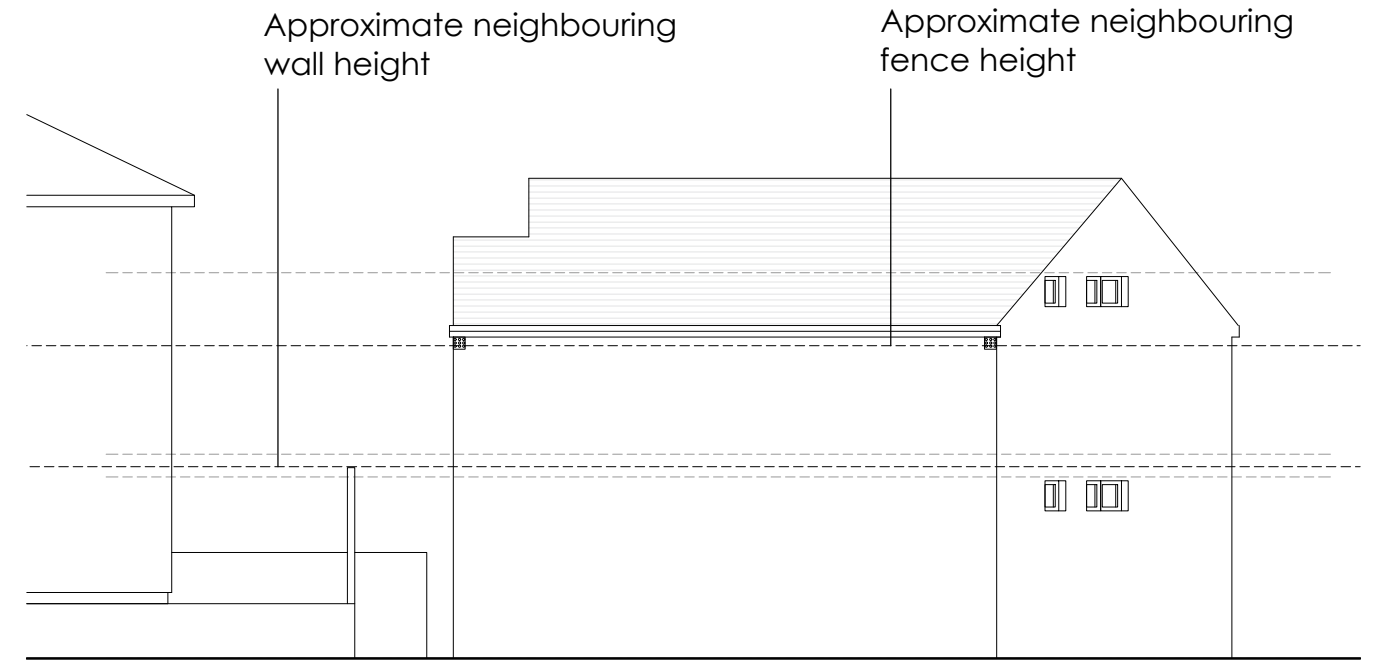


Front Elevation



Rear Elevation

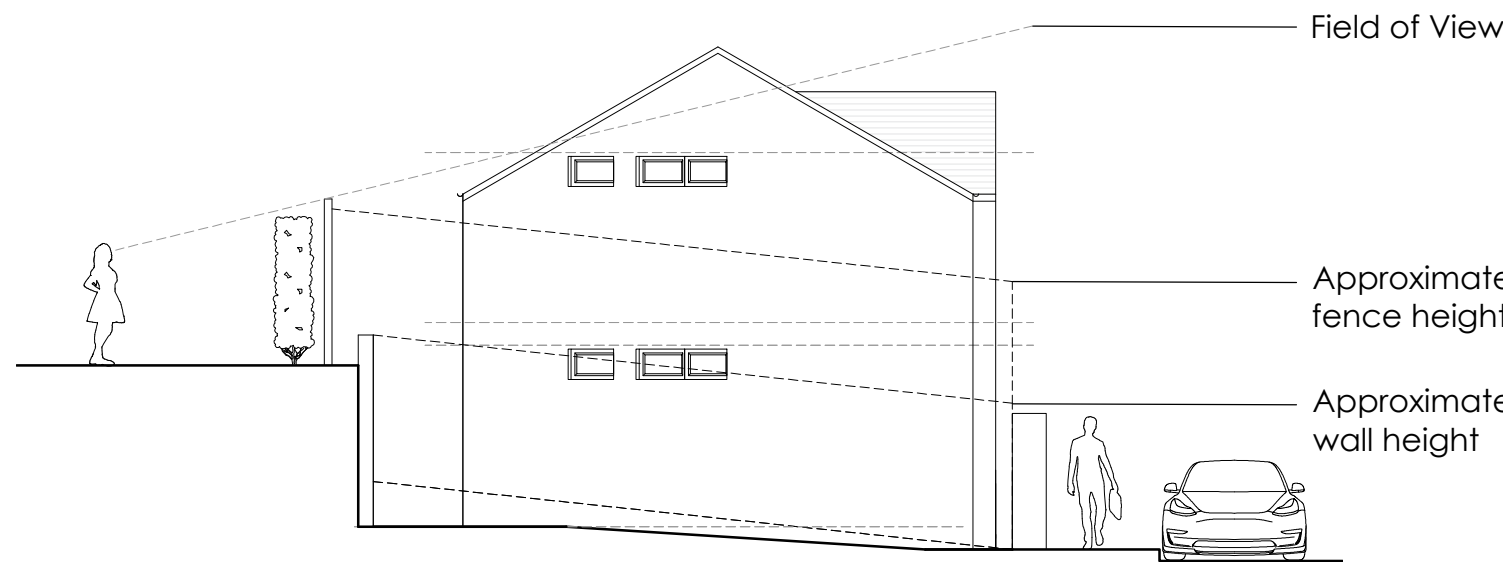

Left Elevations

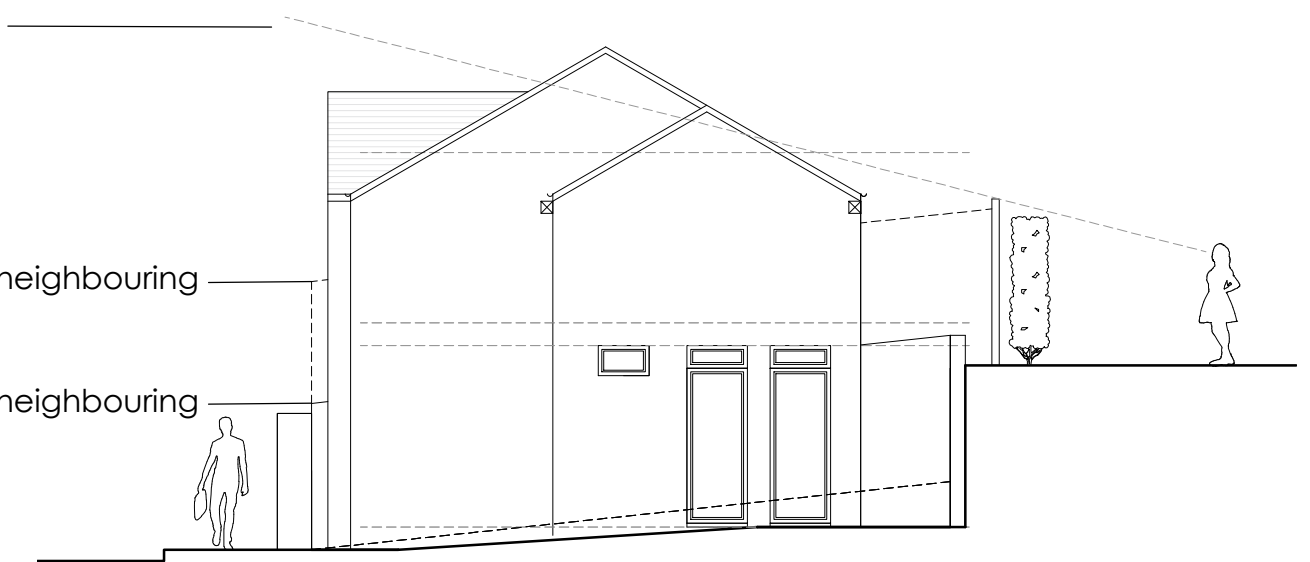


Right Elevation



Bee Brick



Bird Box

21 Clyffard Crescent Newport NP20 4GF		Job No. 24_032 Dwg No. Rev. AL(00)02
Title Proposed Elevations		
Date 01/05/2024	Drawn ***	Scale 1:100 @A3
 Architects		Town planners
Environmental & Urban design		
<small>Unit 1A, Compass Business Park, Pacific Road, Cardiff, CF24 5HL</small>		<small>www.c2architects.co.uk tel: 029 20452100</small>