




Proposed Site Plan

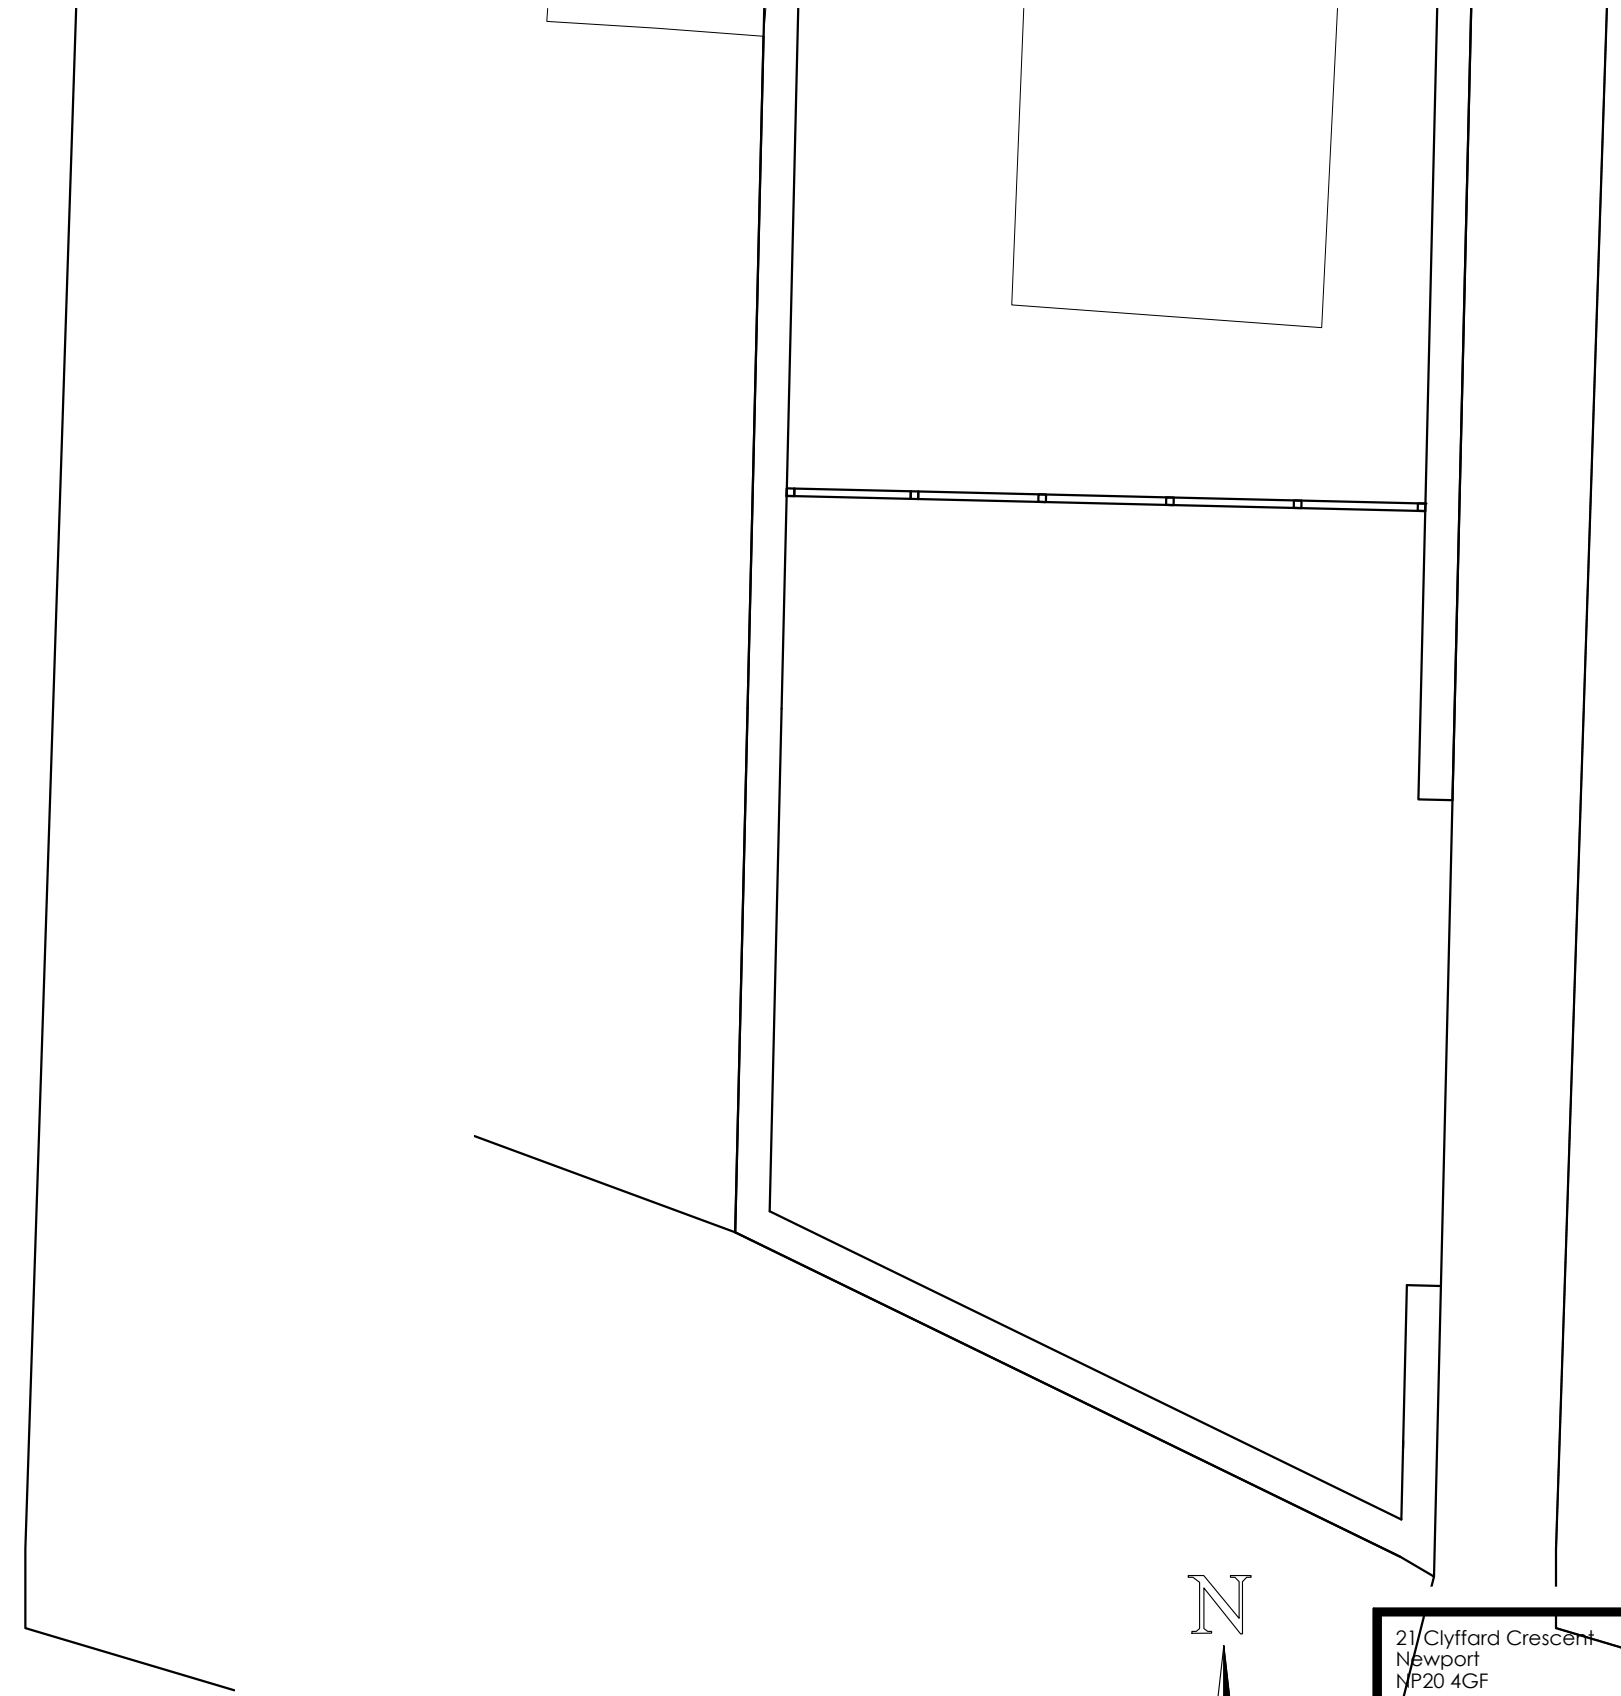

Existing Site Plan

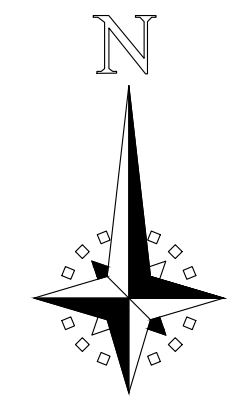

21 Clyffard Crescent Newport NP20 4GF		Job No. 24_032	Rev.
Proposed & Existing Site Plan		Dwg No. AL(00)04	
Date 01/05/2024	Drawn ***	Scale 1:100 @ A3	
 <b>Architects</b>		<b>Town planners</b> <b>Environmental &amp; Urban design</b>	
<small>Unit 1A, Compass Business Park, Pacific Road, Cardiff, CF24 5HL</small>		<small>www.c.jarchitects.co.uk tel: 029 20452100</small>	