




EXISTING REAR ELEVATION

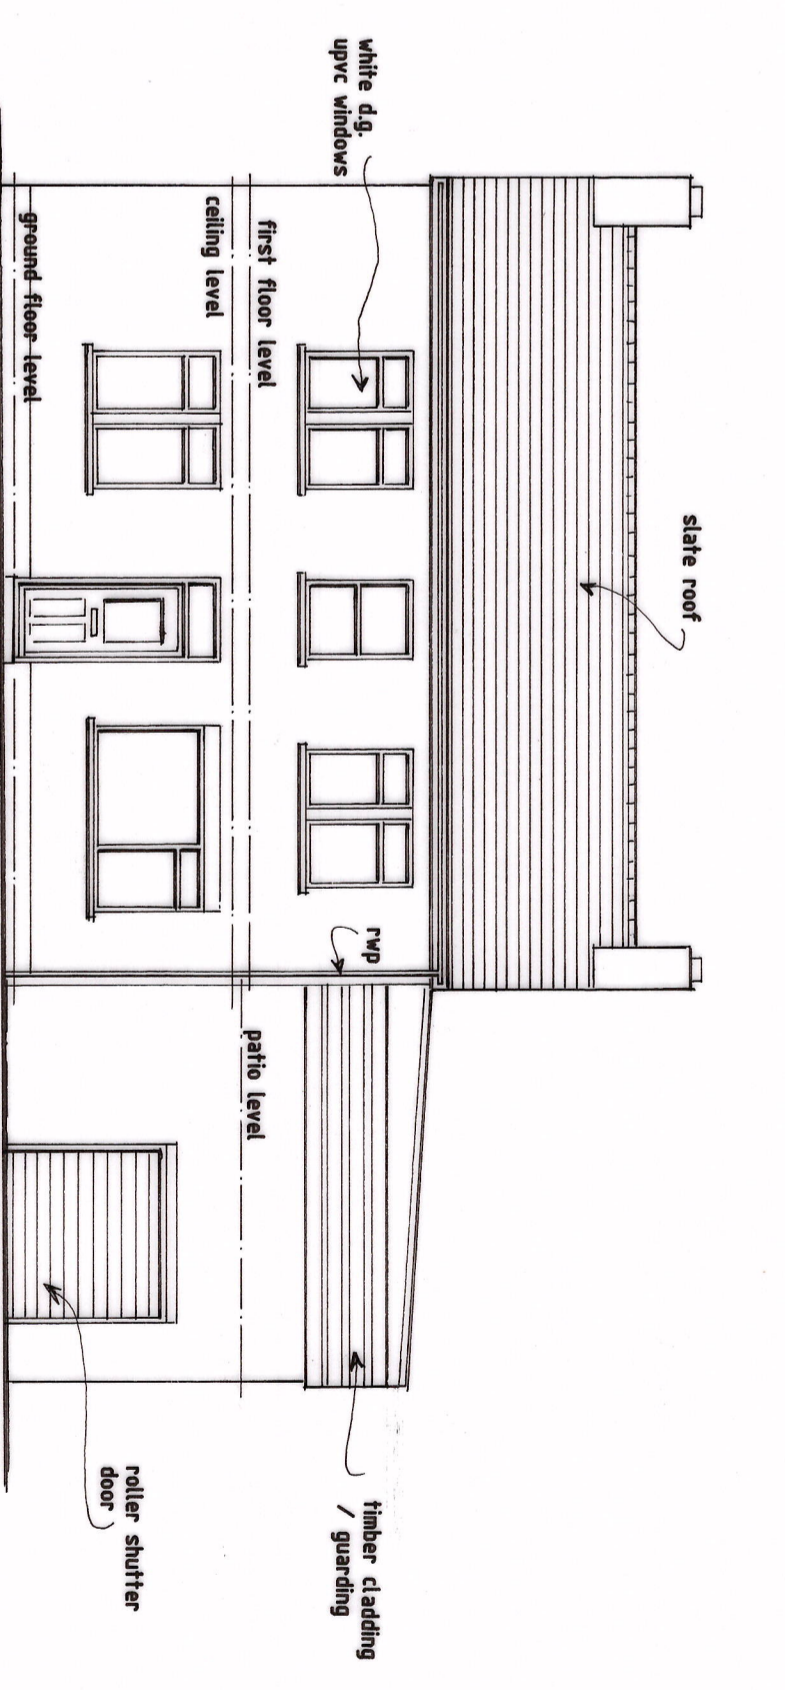


EXISTING FRONT ELEVATION

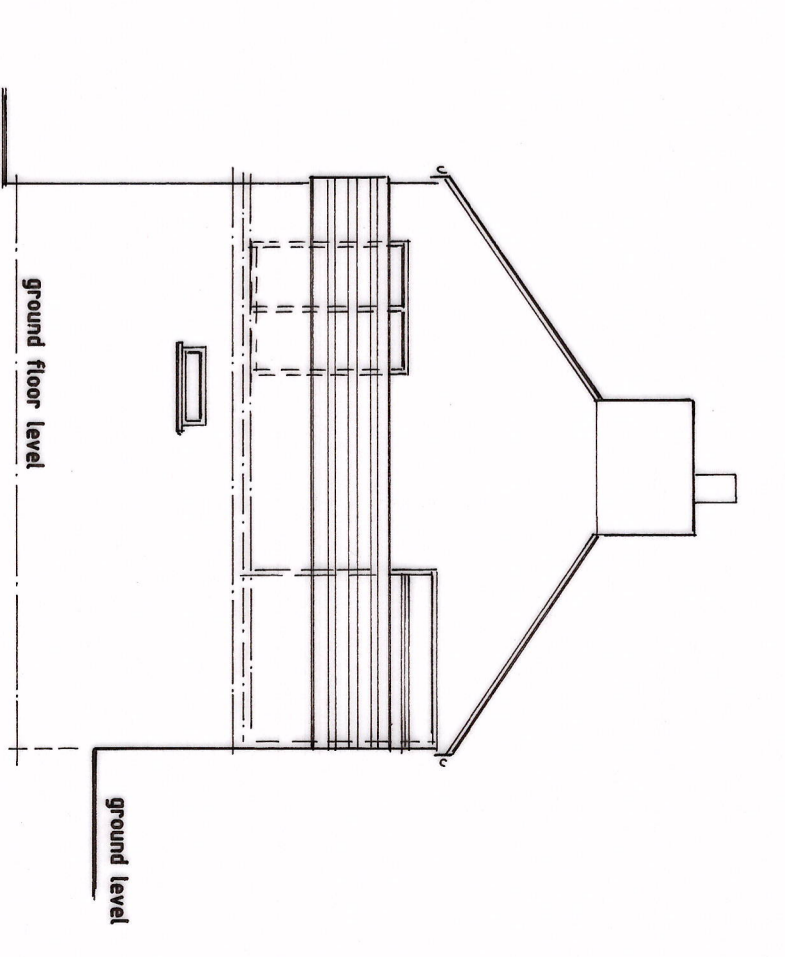


EXISTING SIDE ELEVATION

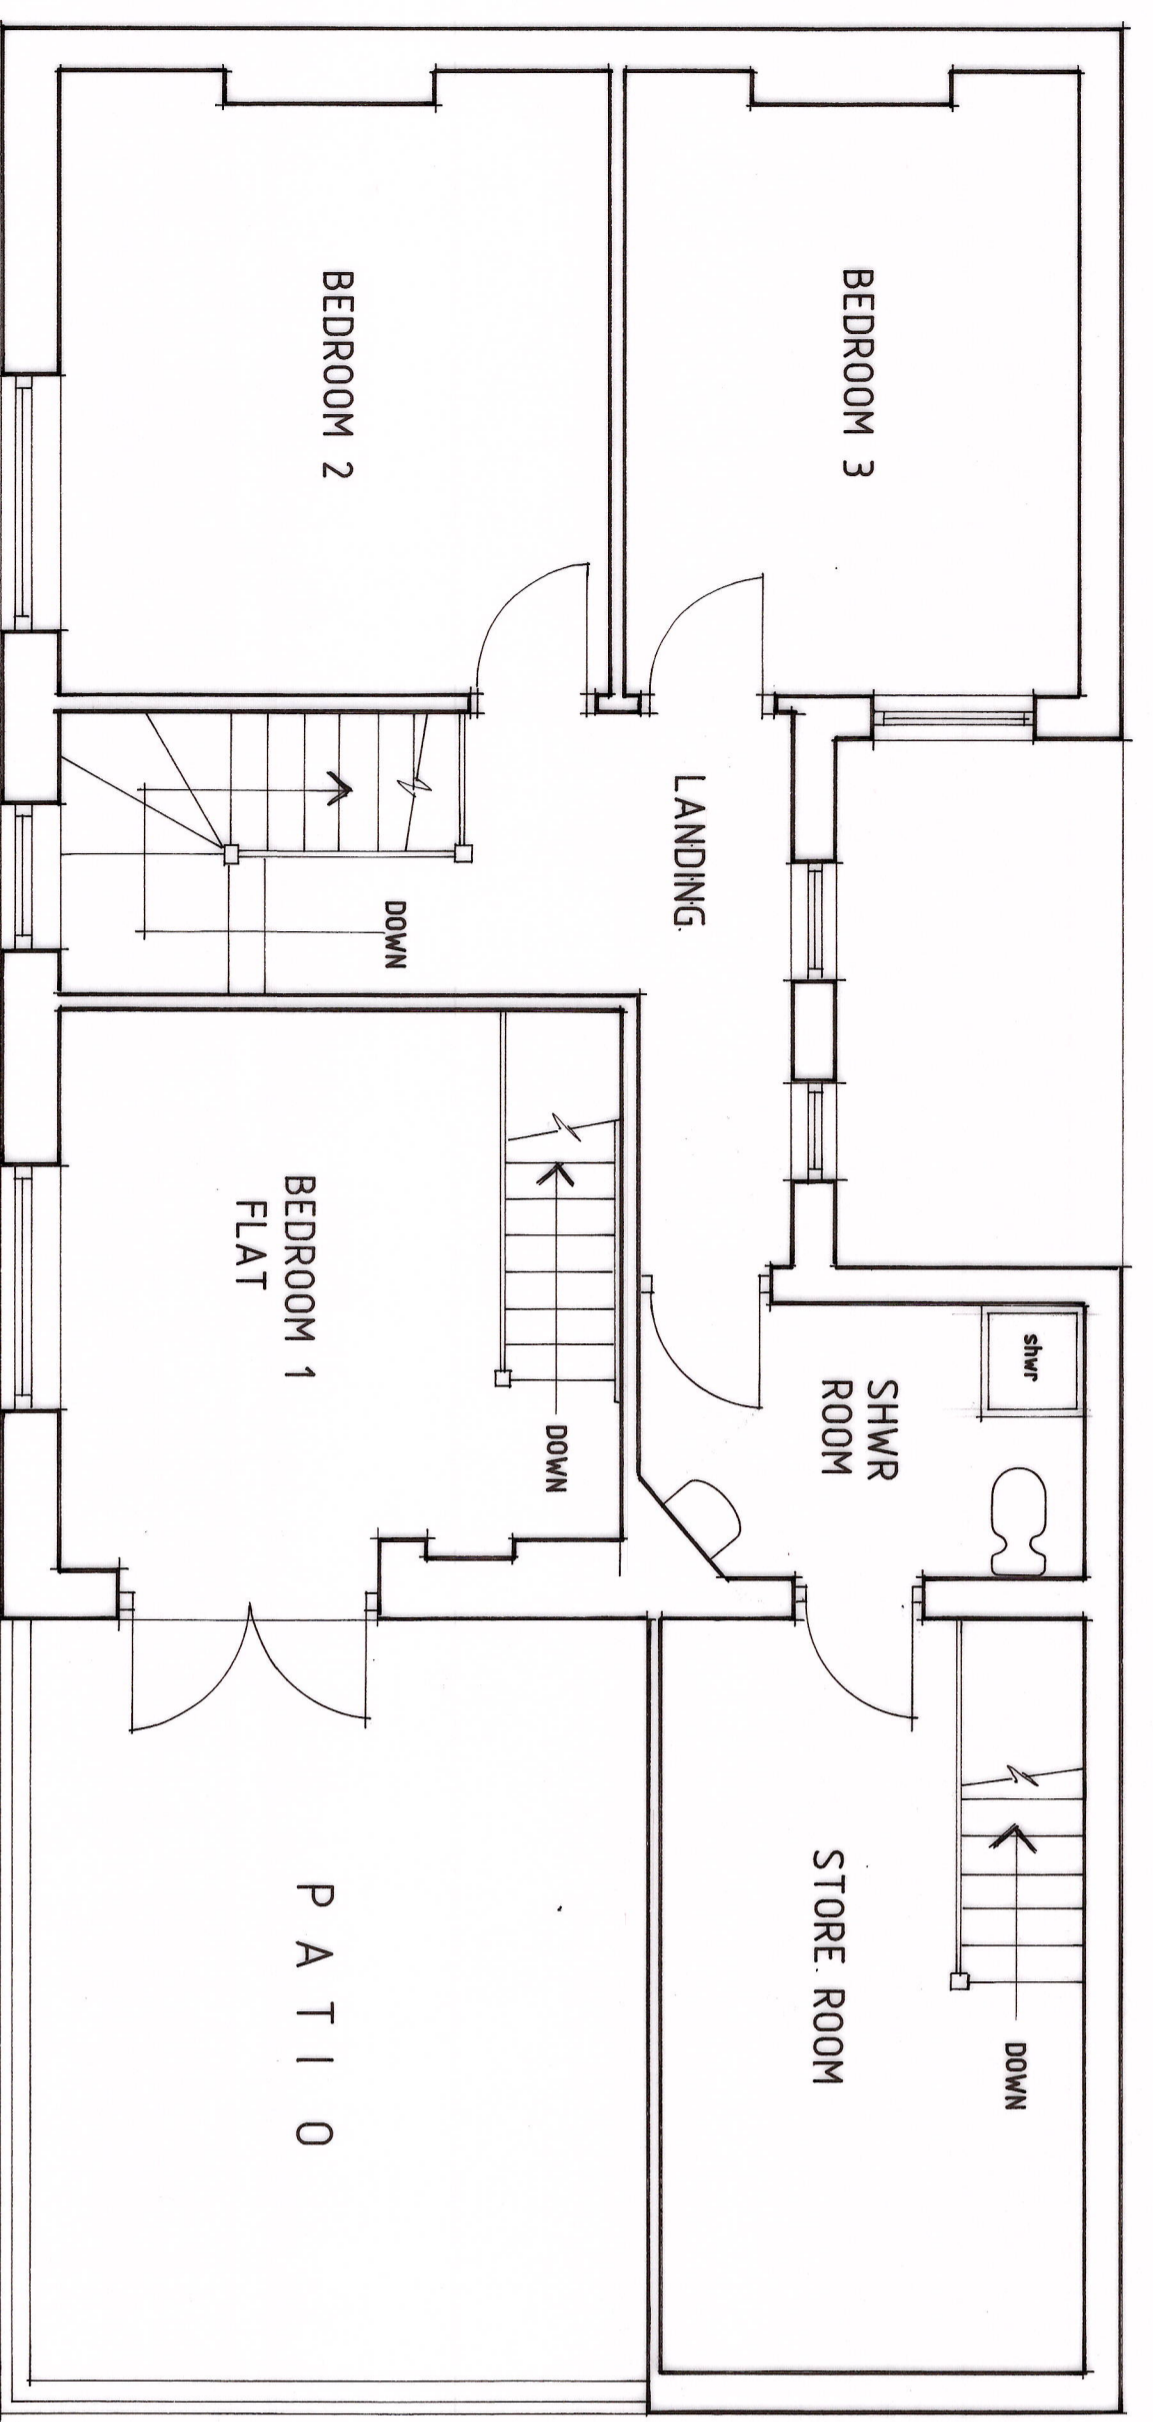

EXISTING FIRST FLOOR PLAN

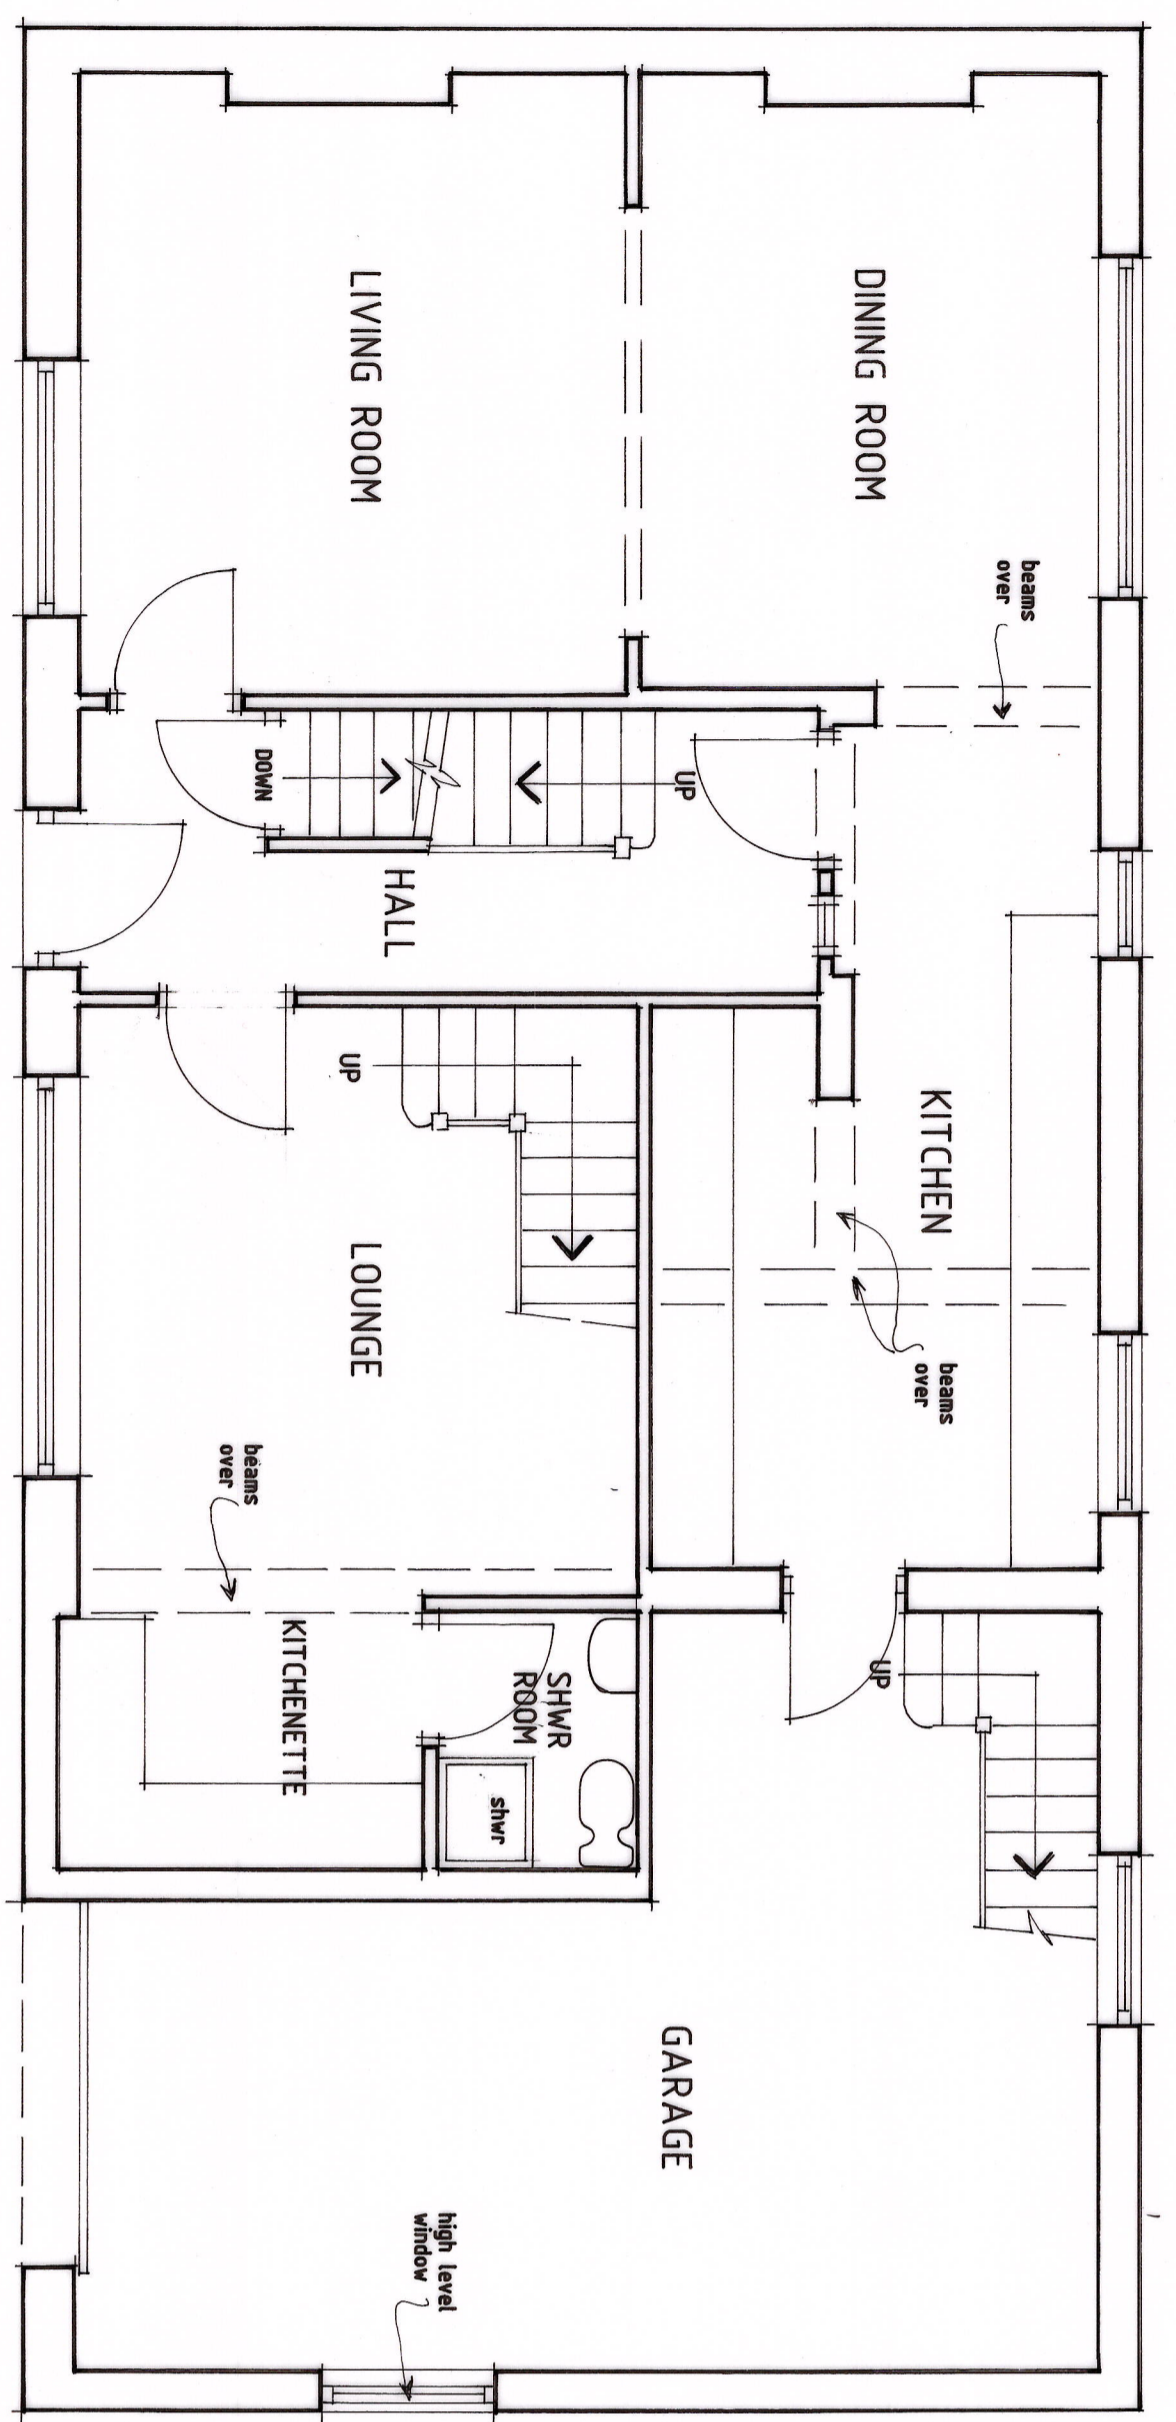

EXISTING GROUND FLOOR PLAN

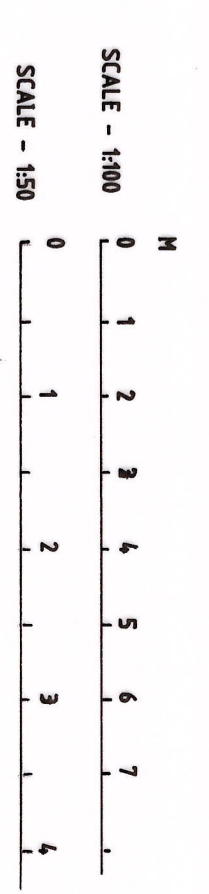

Revisions

Ref	Date	Description

K.W. DORRINGTON INCORPORATED  
 ARCHITECTURAL ASSOCIATES  
 Tel:(01633) 857566

PROPOSED CHANGE OF USE TO  
 HOUSE IN MULTIPLE OCCUPATION AT -  
 22, CROWN STREET, NEWPORT,  
 SOUTH WALES. NP19 8FU

EXISTING

date: NOVEMBER 2025

scale: PLANS-1:50 & ELEVATIONS-1:100 AT A1

drawing number: KD2044/1