




PROPOSED REAR ELEVATION

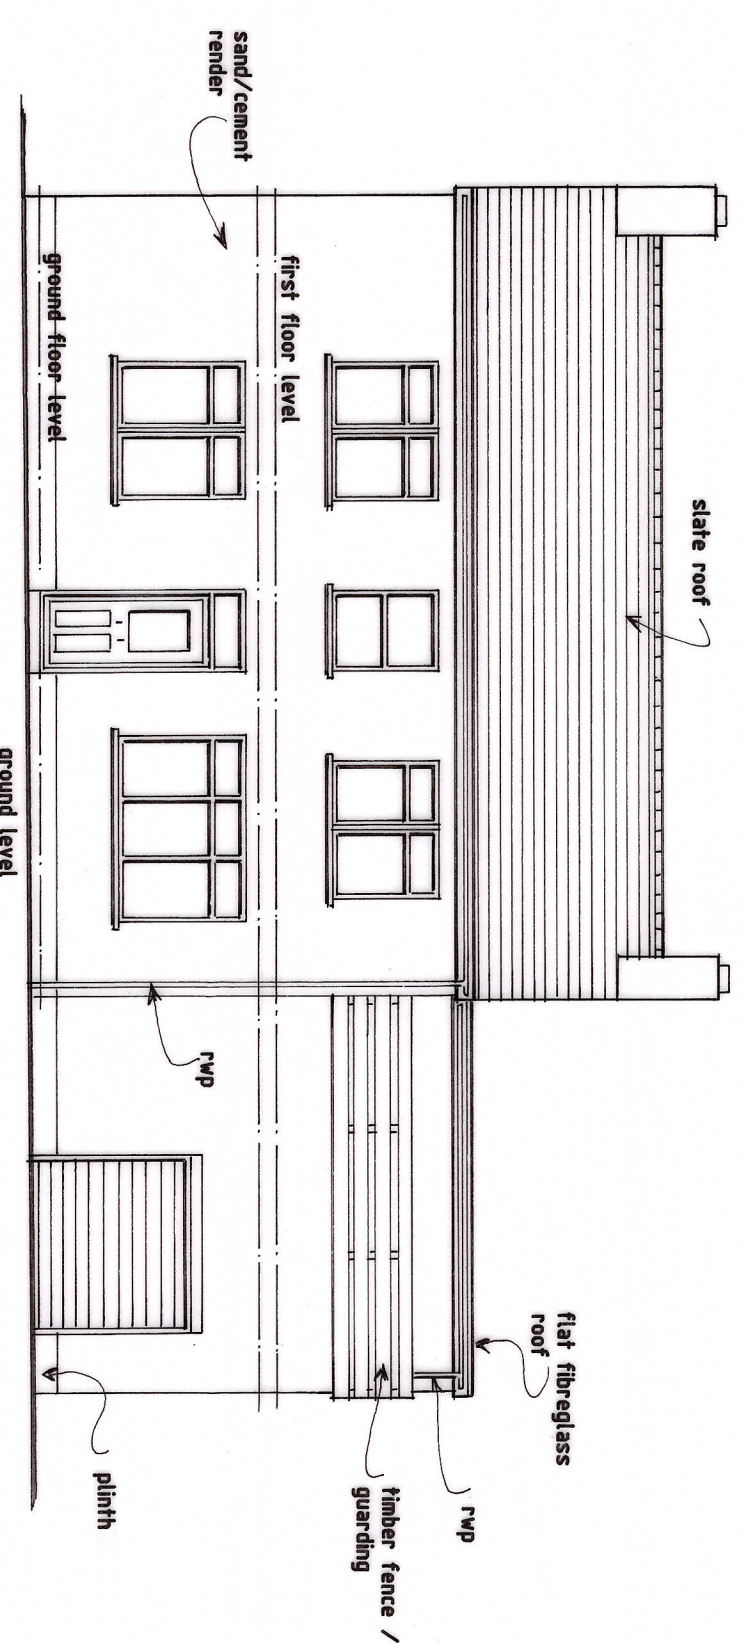


PROPOSED FRONT ELEVATION

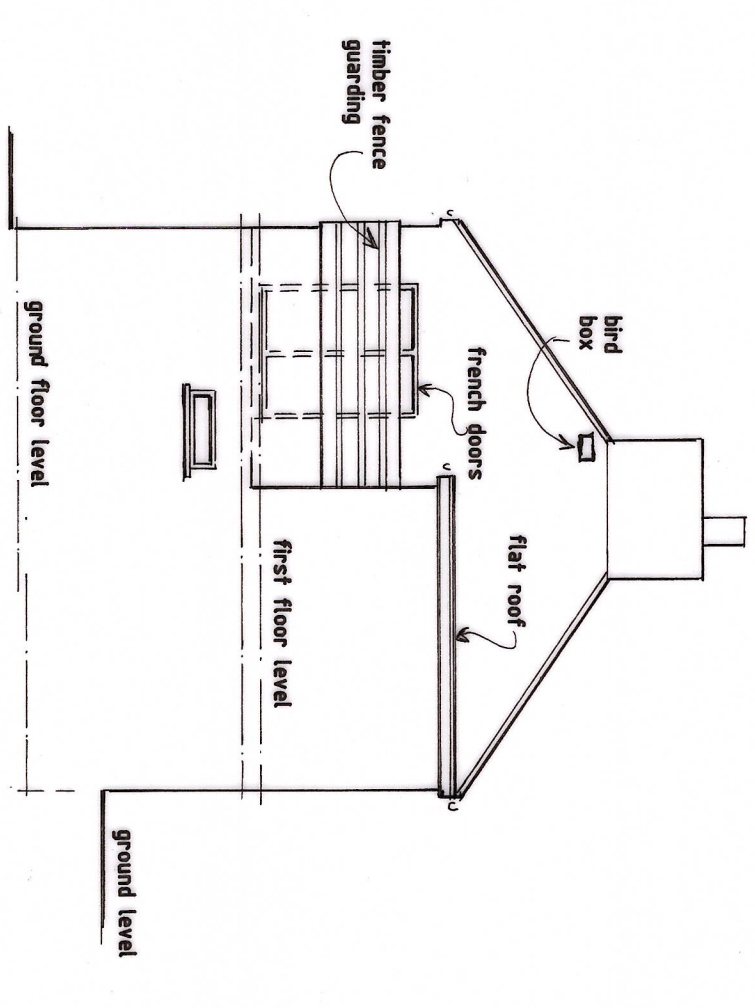


PROPOSED SIDE ELEVATION
SCALE - 1:500

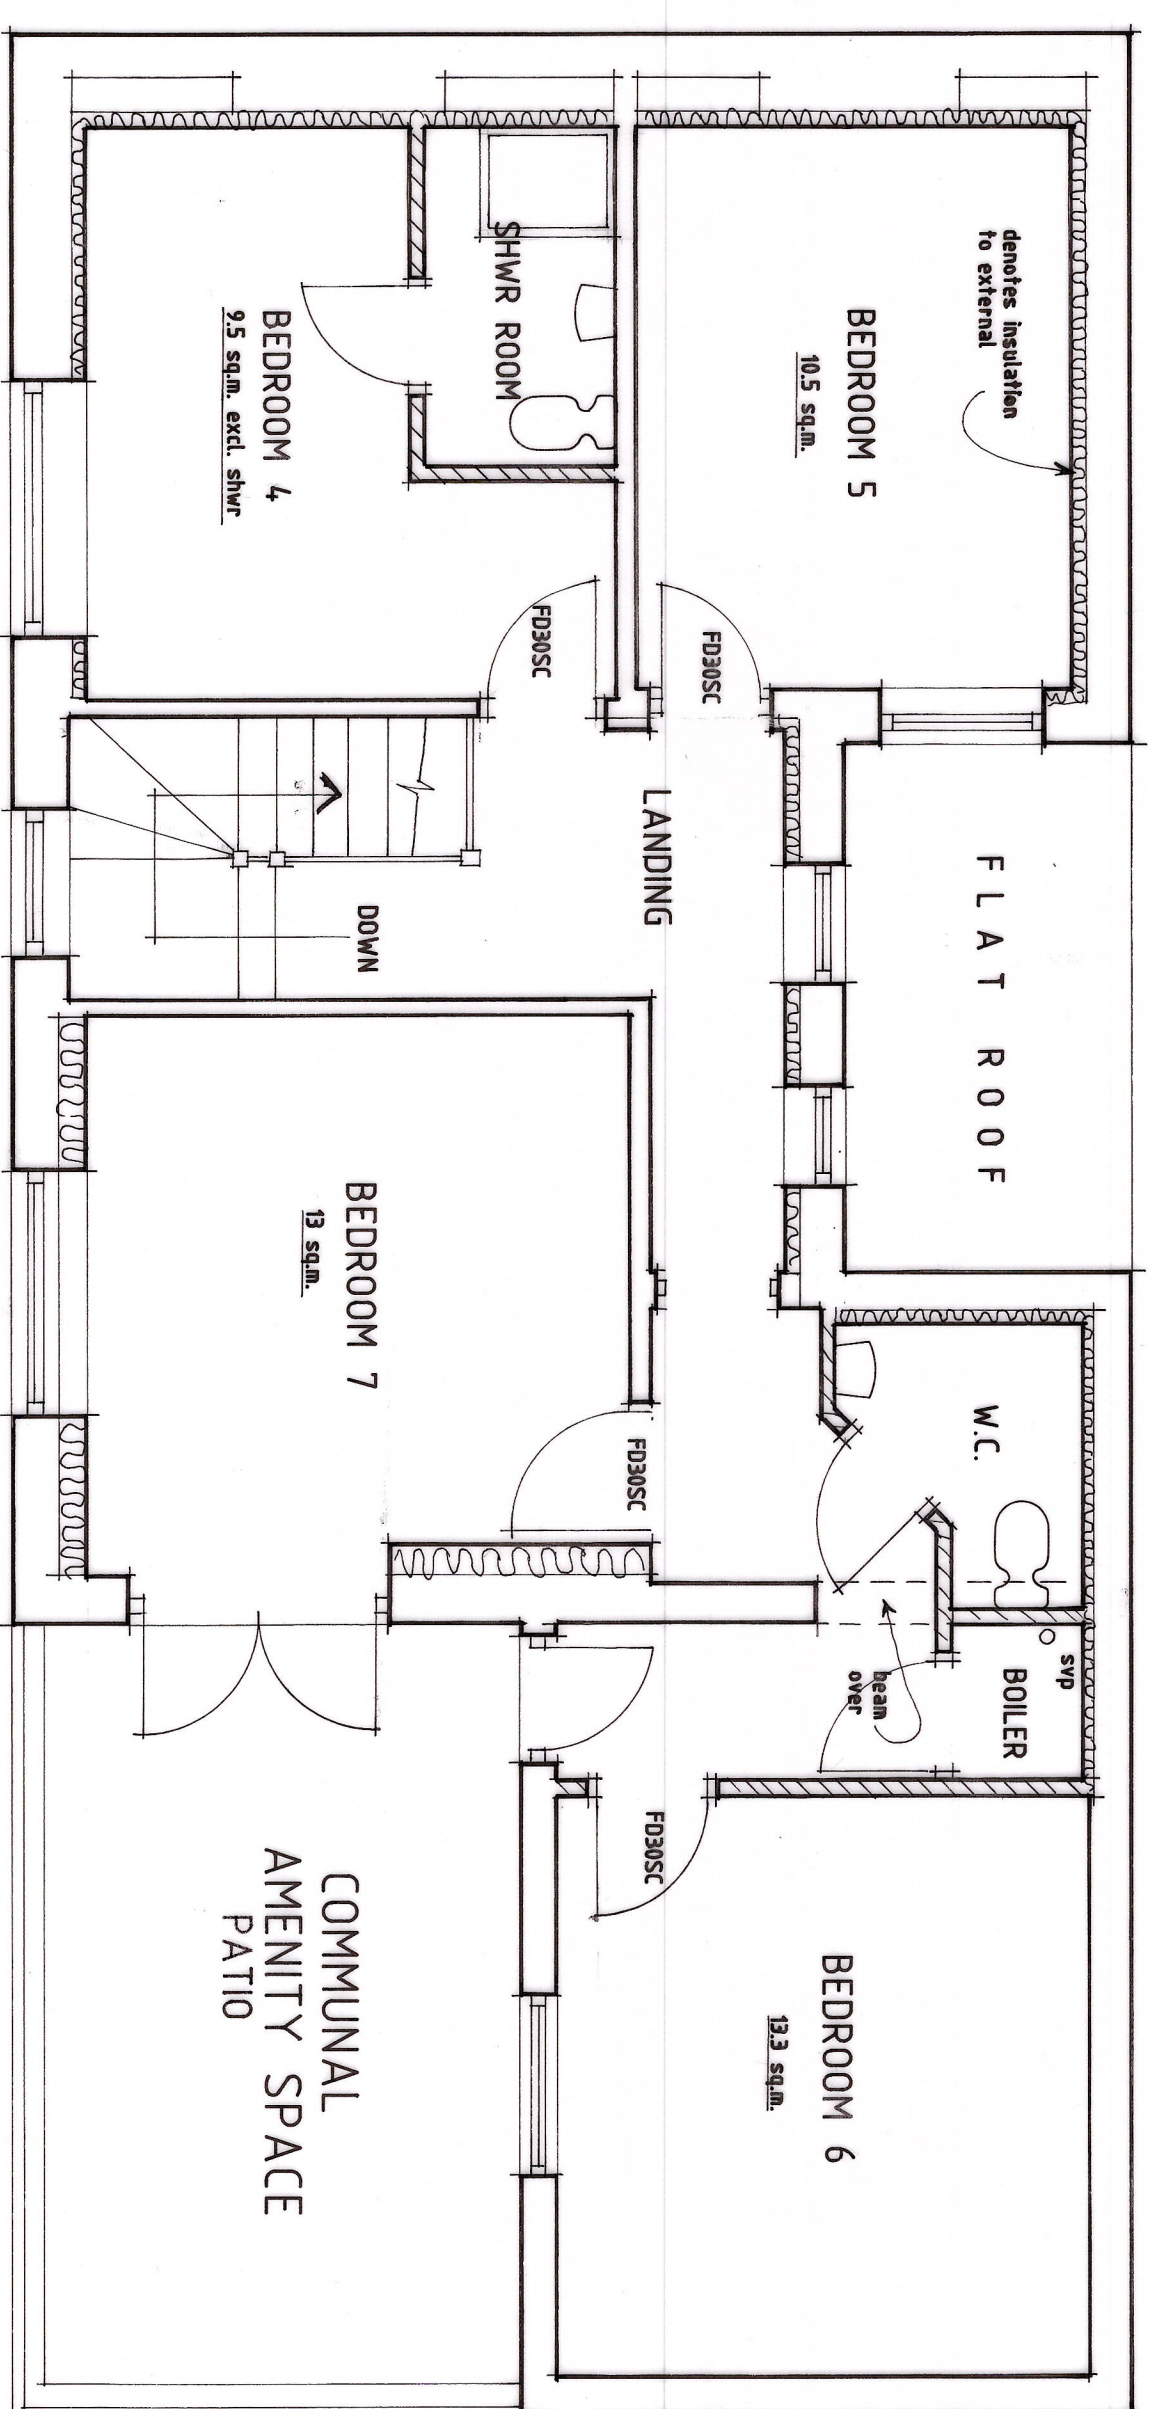


PROPOSED FIRST FLOOR PLAN

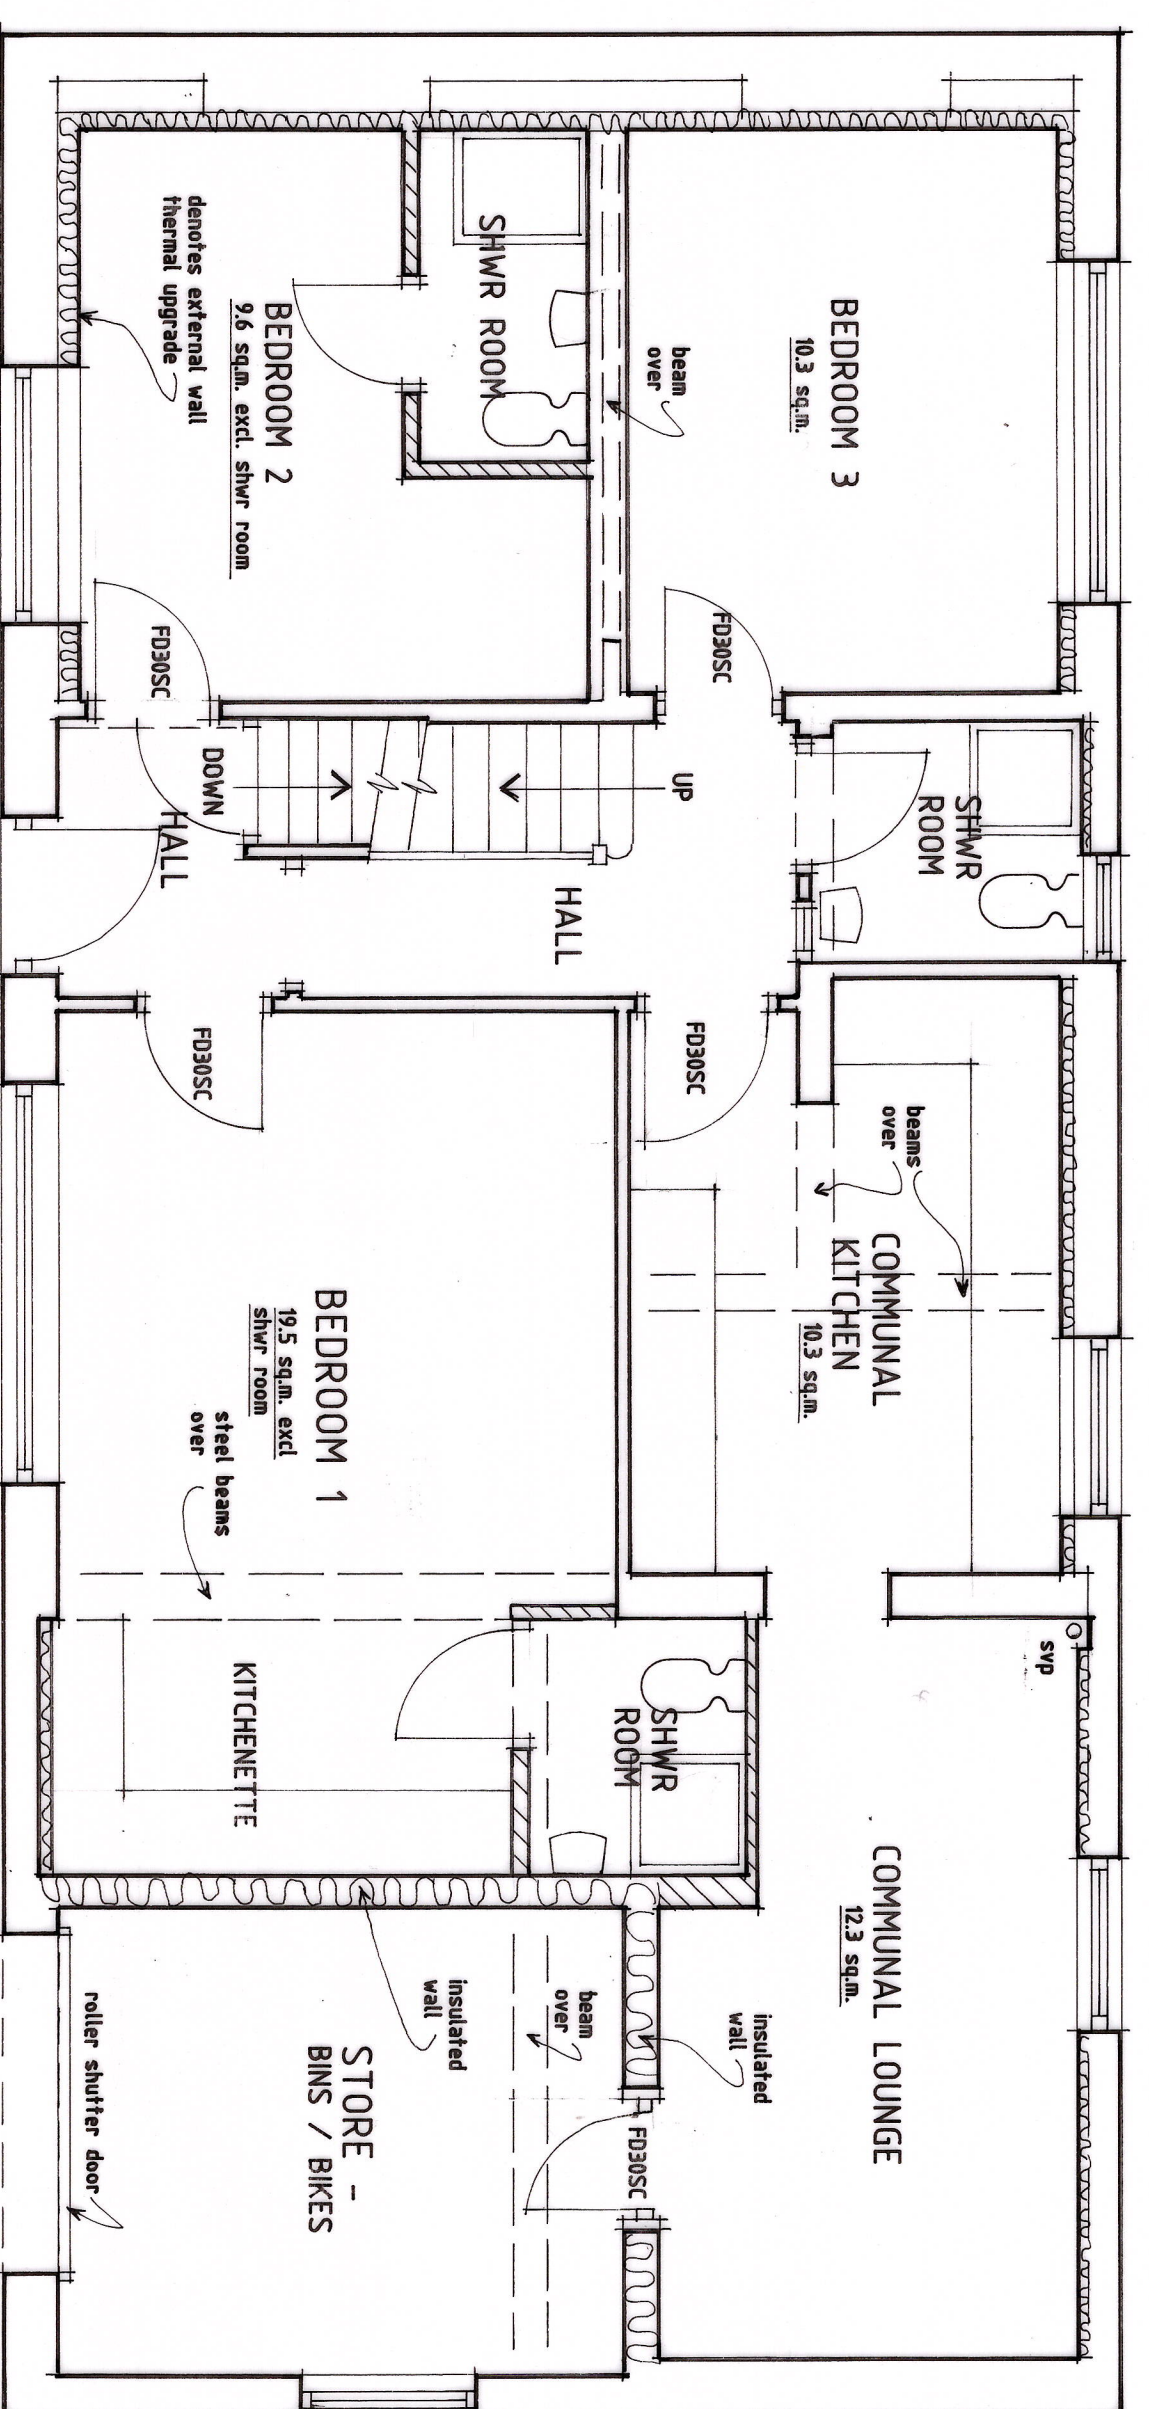

PROPOSED GROUND FLOOR PLAN

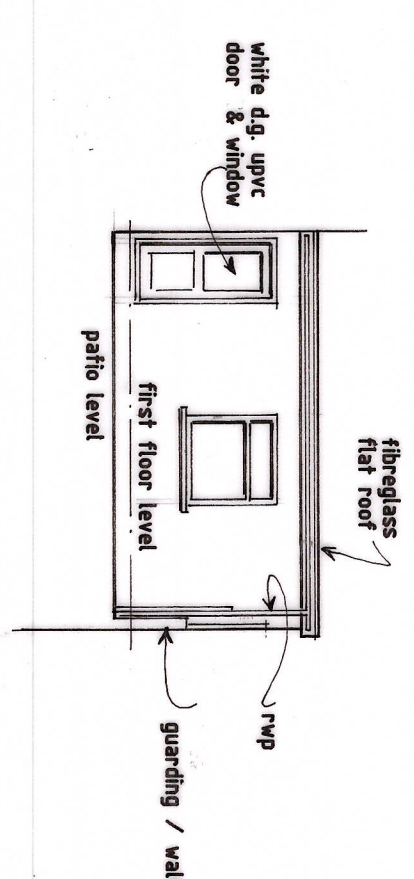

PATIO ELEVATION

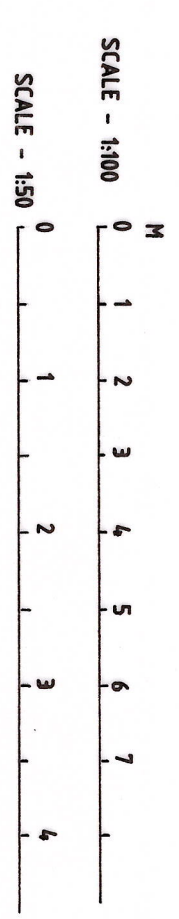

Revisions	
Ref	Description

K.W. DORRINGTON MCAT MCABE
ARCHITECTURAL ASSOCIATES
Tel:(01633) 857566

PROPOSED CHANGE OF USE TO
HOUSE IN MULTIPLE OCCUPATION AT -
22, CROWN STREET, NEWPORT,
SOUTH WALES. NP19 8FU.

PROPOSED

date: NOVEMBER 2025

Scale: PLANS-1:50 & ELEVATIONS-1:100 AT A1

drawing number:
KD2044/2