






EXISTING FRONT ELEVATION

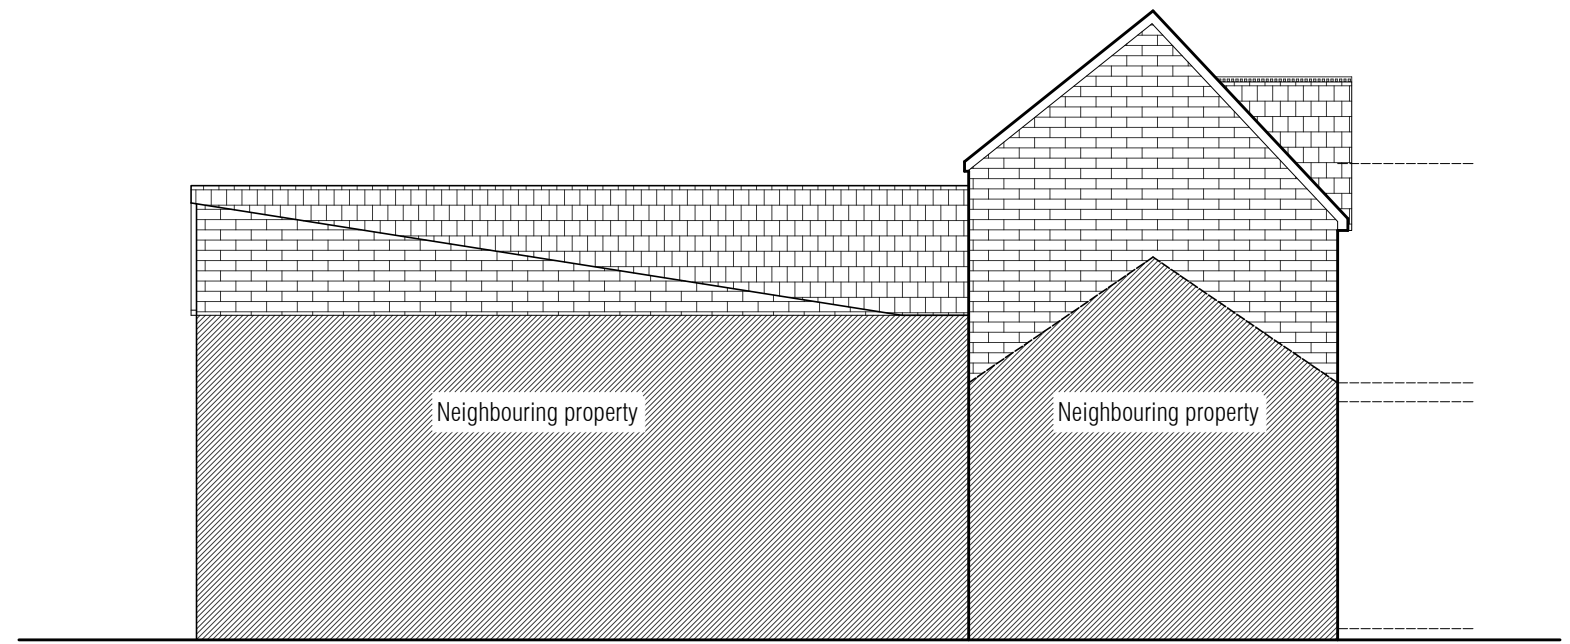

EXISTING ELEVATION A

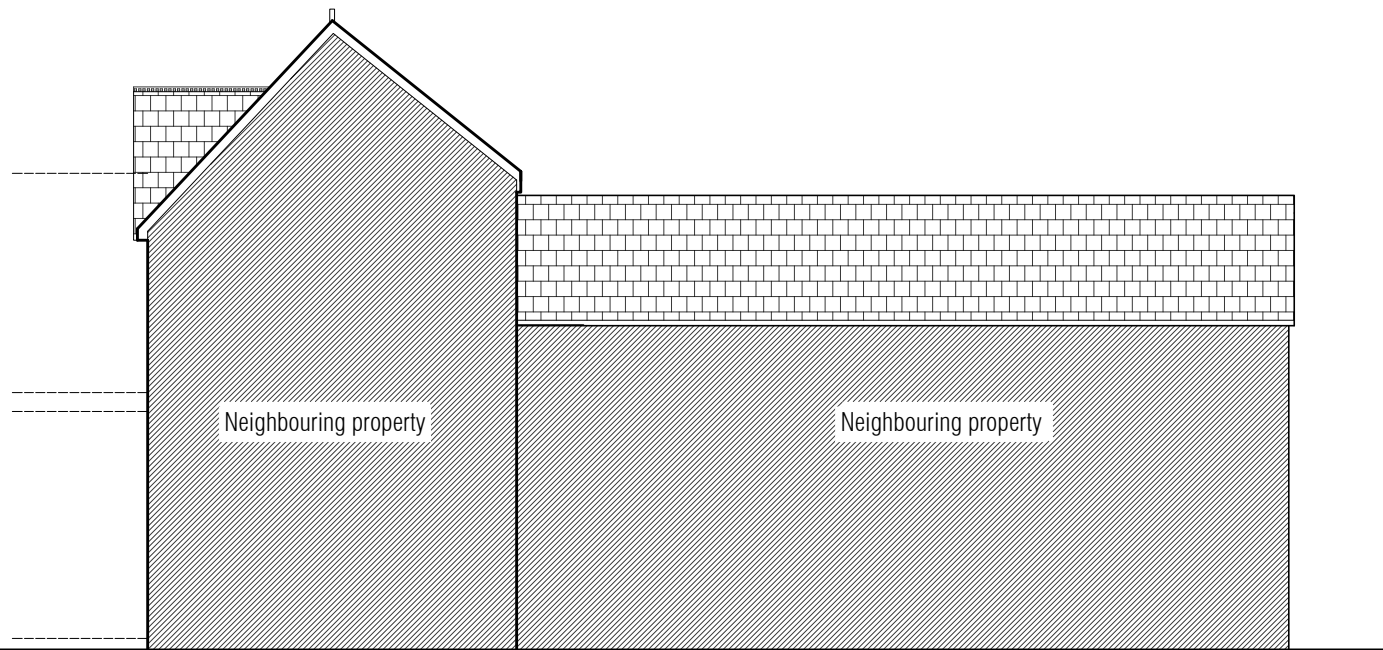

EXISTING ELEVATION B

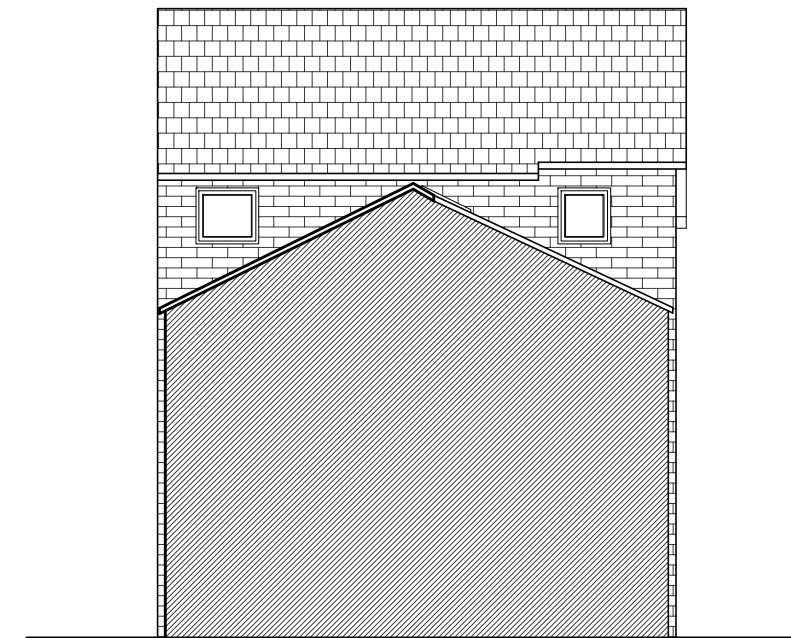

EXISTING REAR ELEVATION



DESIGNS
SK DESIGNS
58B, Clearwater Way, Lakeside, Cardiff, CF23 6DU
Tel: 029 20 761 950
Fax: 029 20 761 950
Email: info@skdesigns.org.uk

PROJECT

232 STOW HILL, NEWPORT

SHEET

EXISTING ELEVATIONS

Scale (@ A3)

1:100

Dwg. No

102

Date

OCT 2025

Drawn by

NZ

The drawing is copyright. Do not scale the drawing.

Contractor to check all the dimensions on site and to report any discrepancies to the SO