




EXISTING SIDE ELEVATION

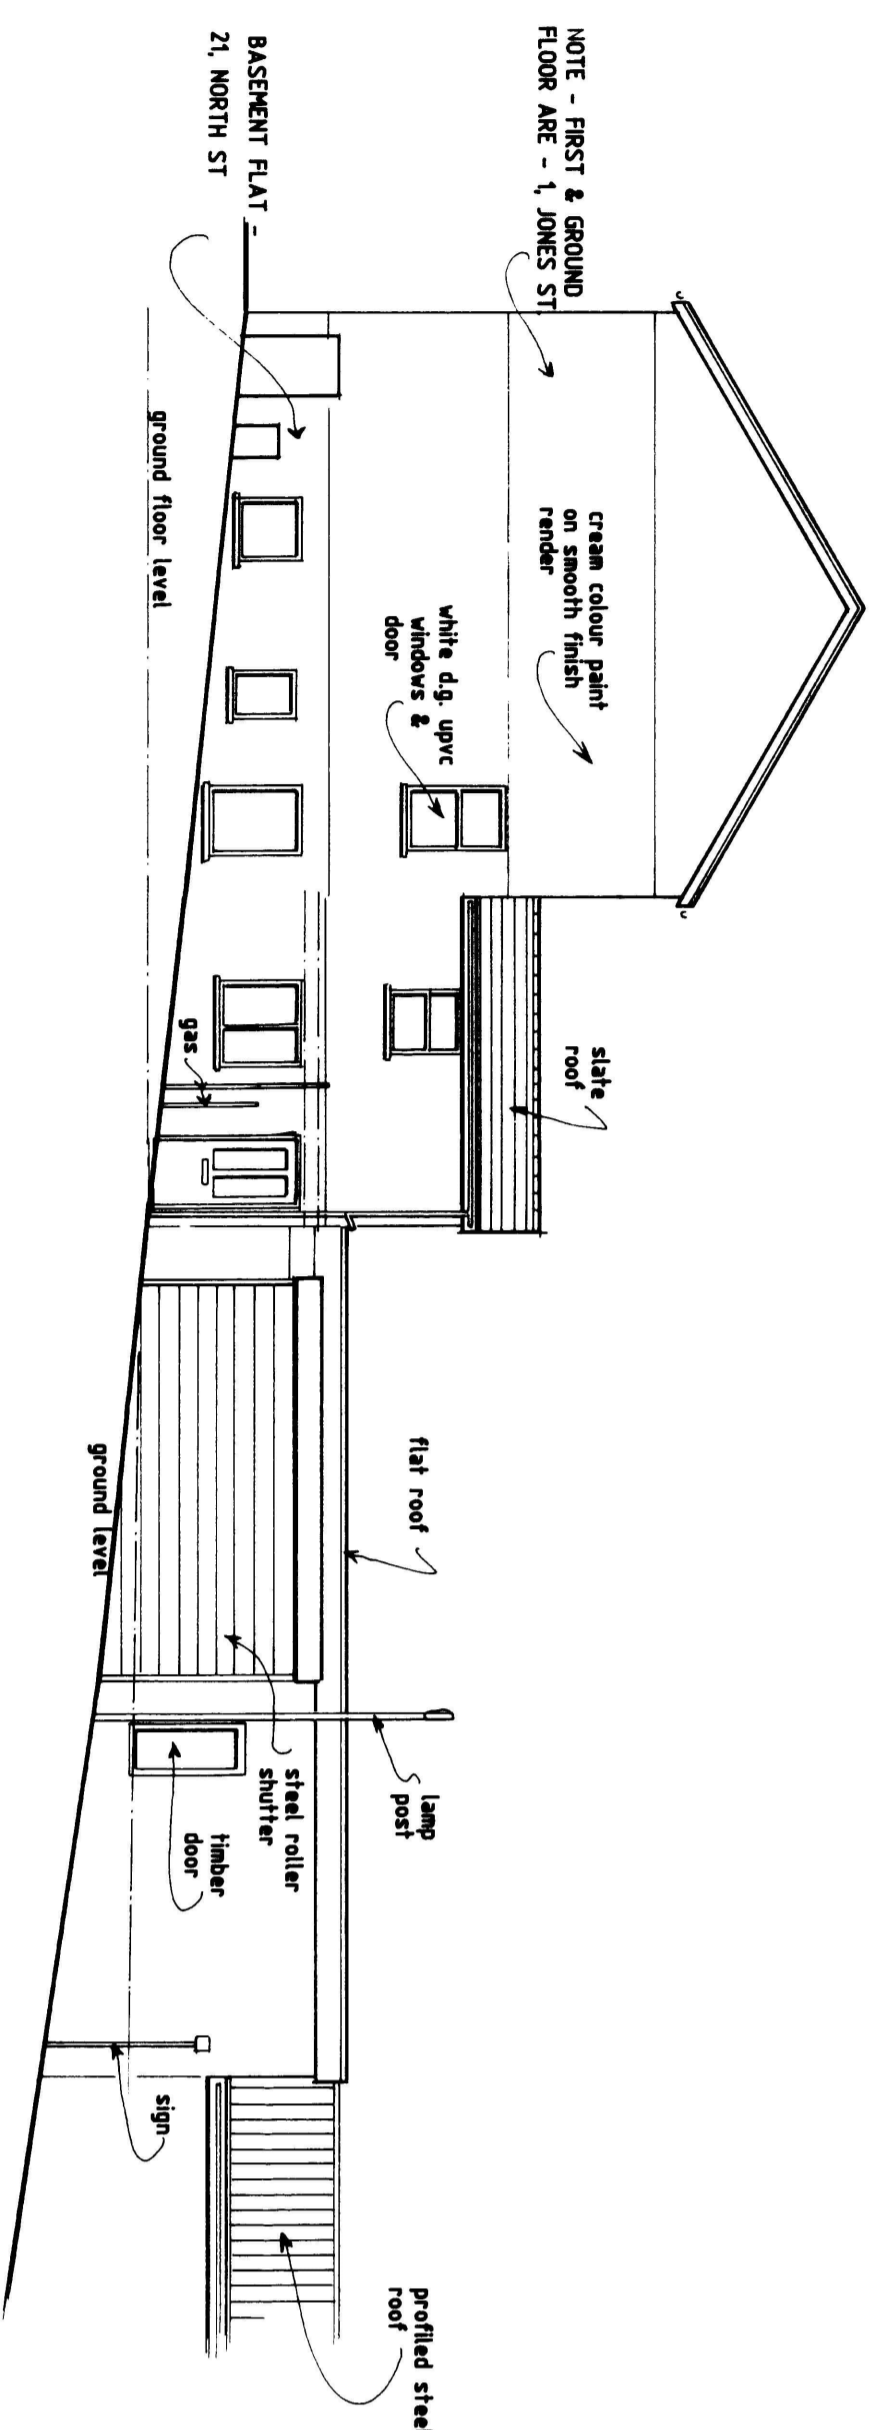



EXISTING NORTH ST. ELEVATION

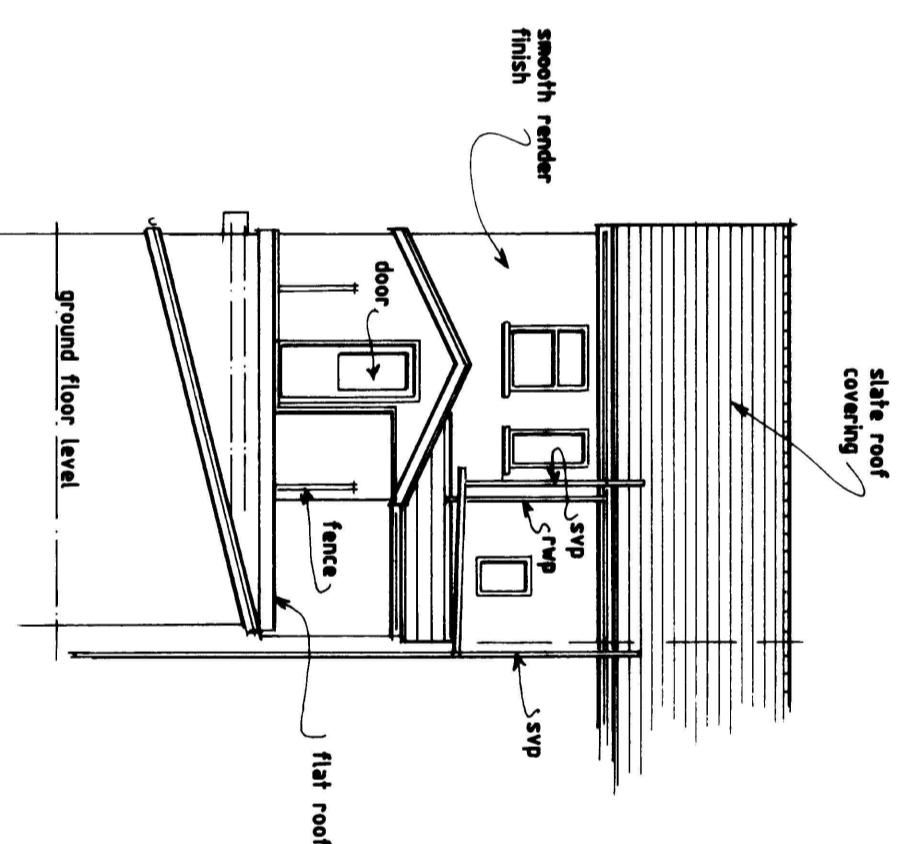

EXTG REAR ELEVATION

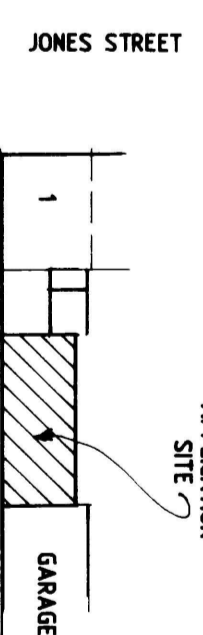

SITE PLAN

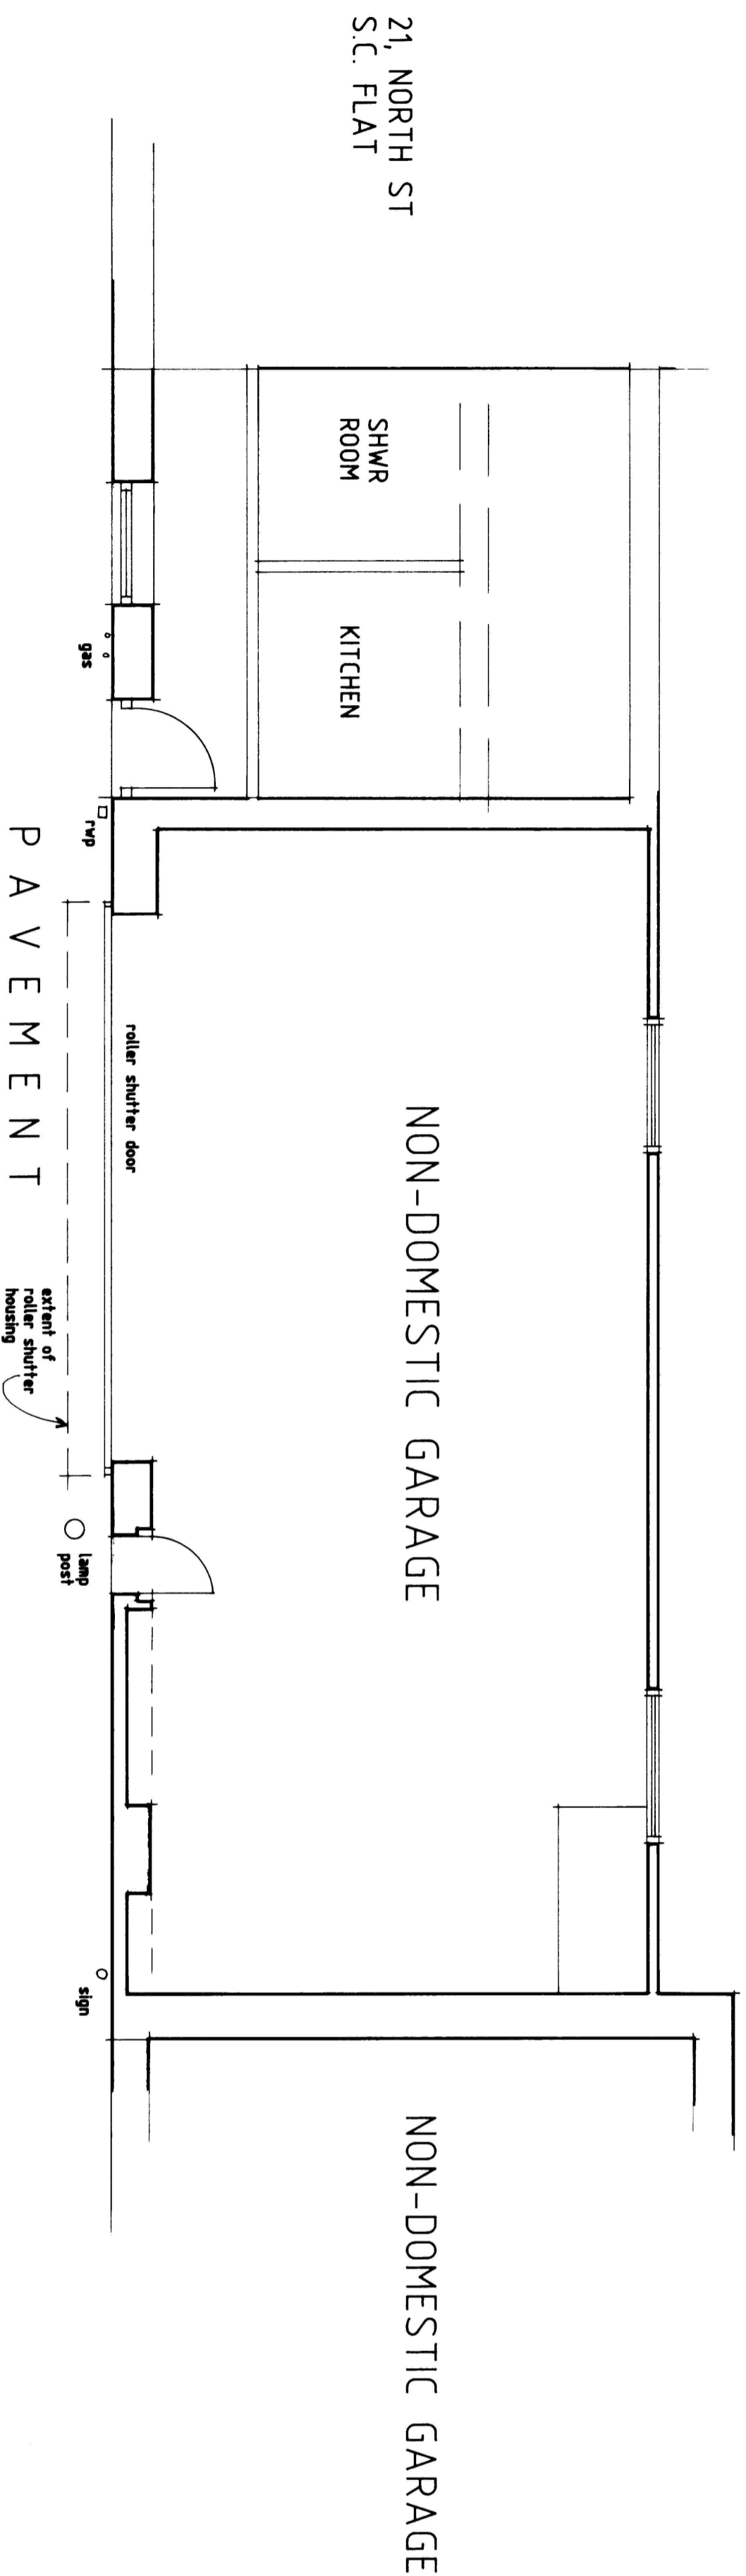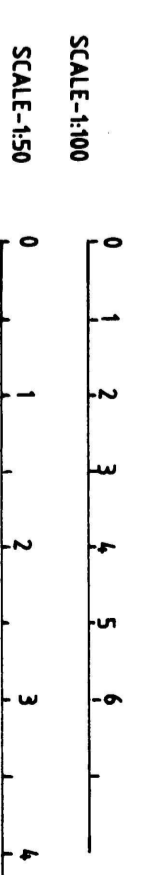

EXISTING GROUND FLOOR PLAN

SCALE - 1:50

Revisions	
Ref	Description

K.W. DORRINGTON ^{MDA}
 ARCHITECTURAL ASSOCIATES
 Tel:(01633) 857566

PROPOSED CHANGE OF USE OF GARAGE
 TO S.C. FLAT ADJOINING -
 21, NORTH STREET, NEWPORT,
 SOUTH WALES.

EXISTING

date: MARCH 2024

scale: PLAN-1:50 & ELEVATIONS-1:100 AT A1

drawing number:
 KD1973/1