





PROPOSED SIDE ELEVATION

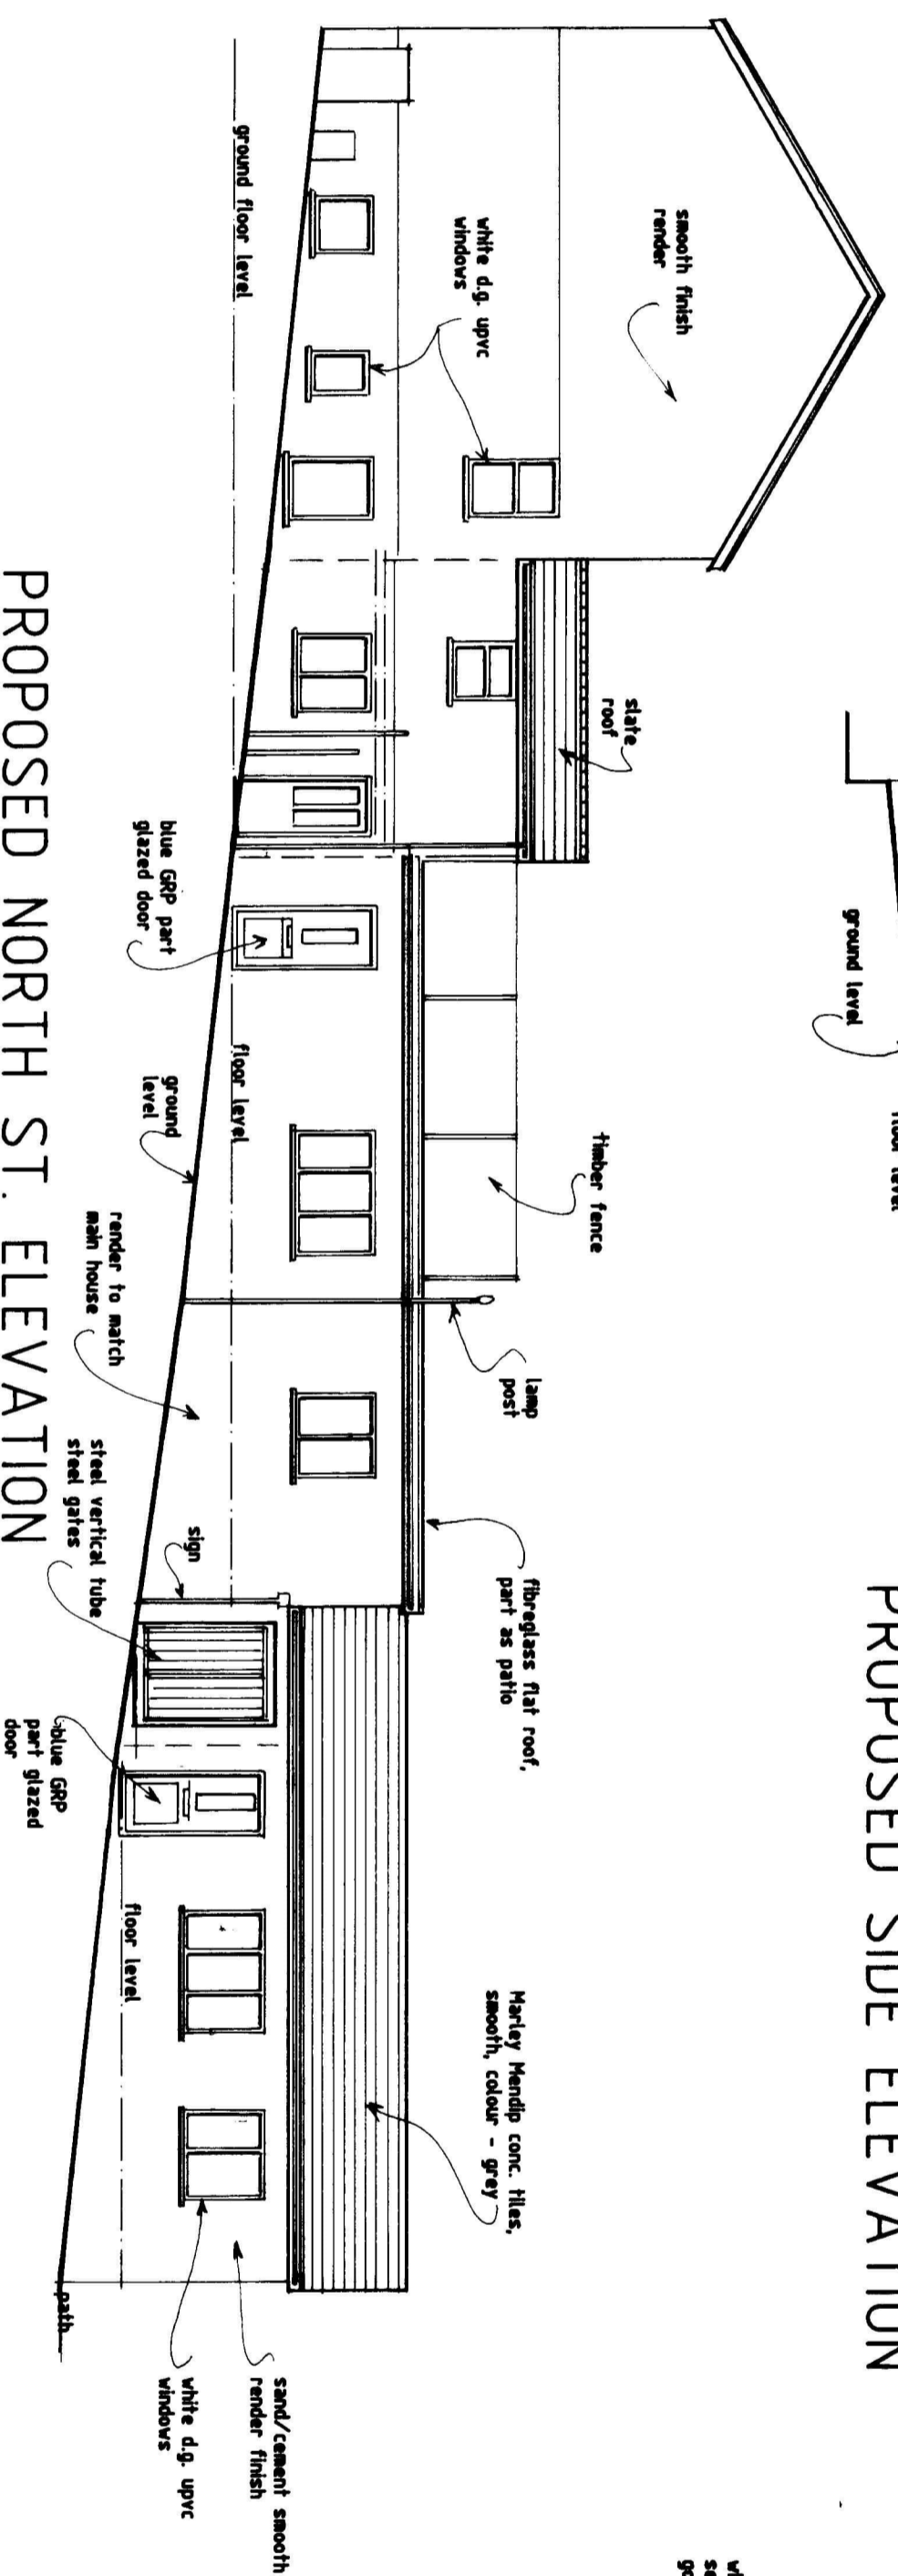

PROPOSED NORTH ST. ELEVATION

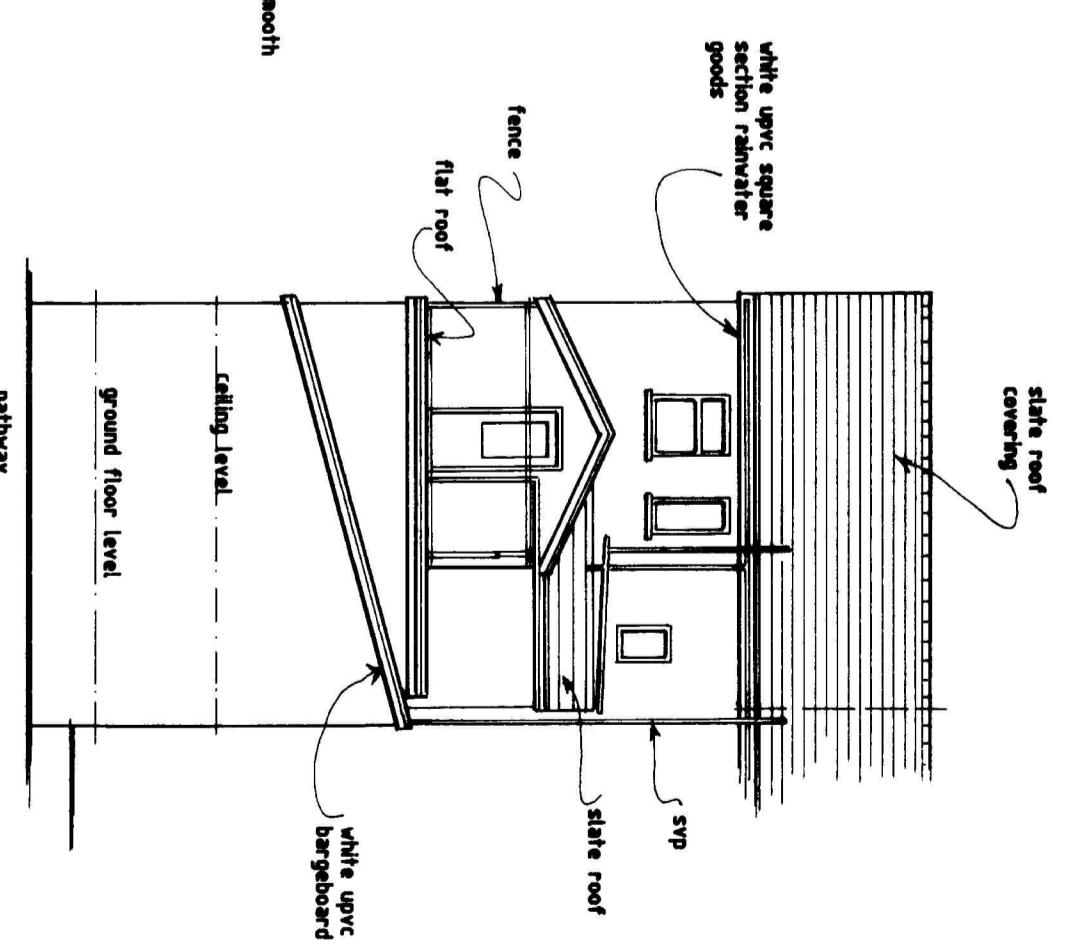

PROPOSED REAR ELEVATION

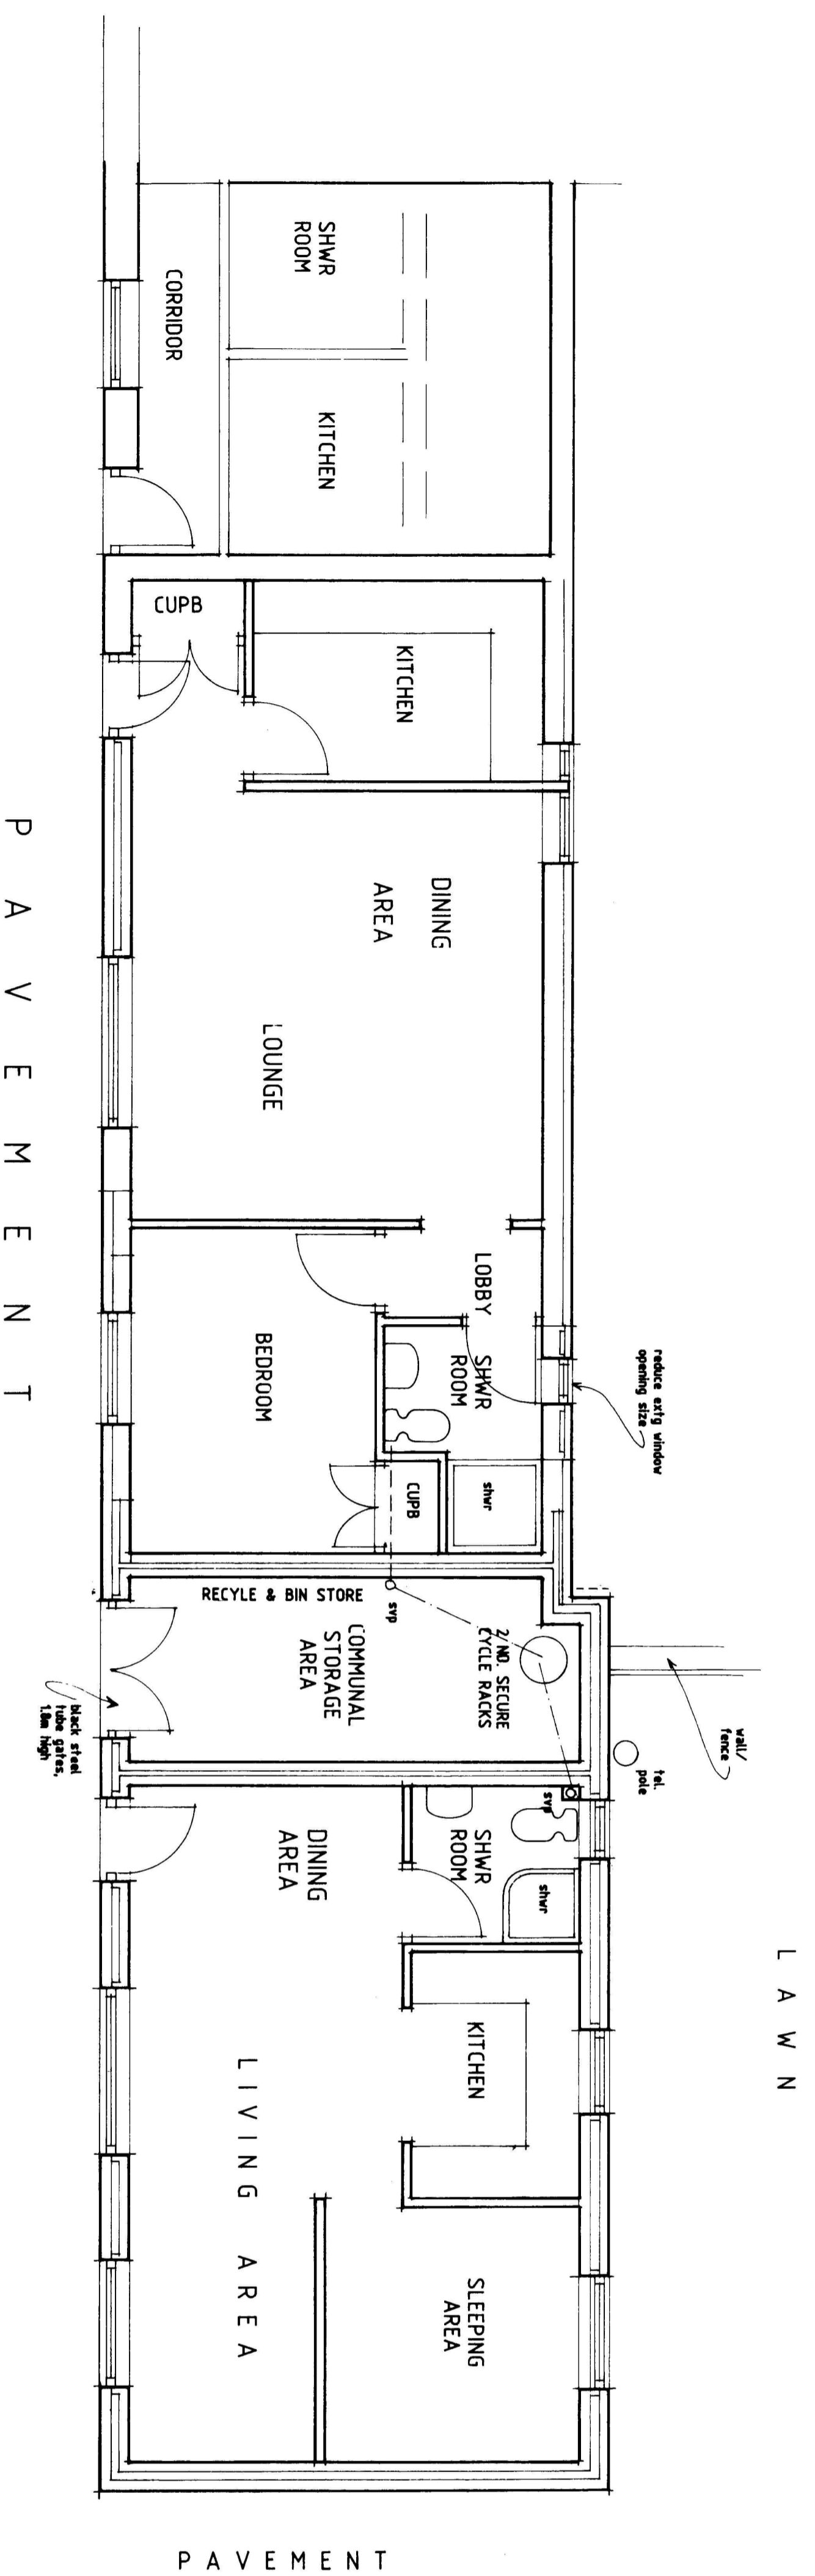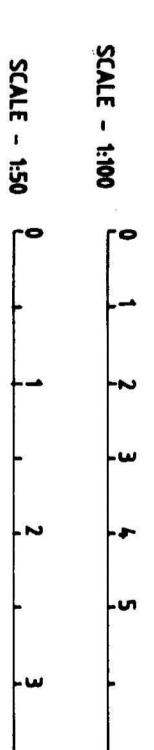

PROPOSED GROUND FLOOR PLAN

Revisions

Date	Description

K.W. DORRINGTON MR AT MCABE
ARCHITECTURAL ASSOCIATES
Tel:(01633)857566

PROPOSED CHANGE OF USE OF 2 NO.
GARAGES TO -
21, NORTH STREET, NEWPORT,
SOUTH WALES. NP20 1YX.

PROPOSED

date: APRIL 2025

scale: PLANS-1:50 & ELEVATIONS-1:80 A1

drawing number:
KD2006/1