


Key:
 Duct

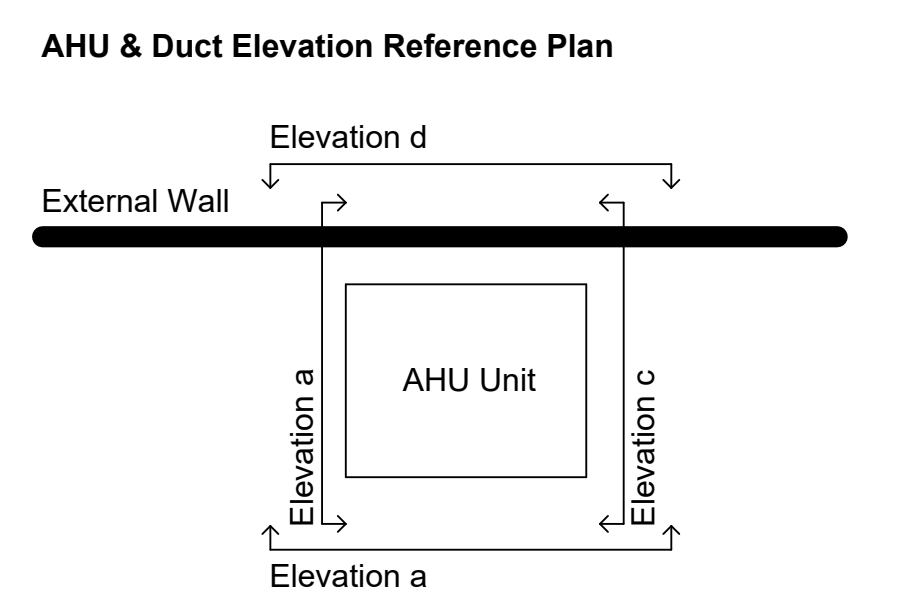

CLIENT NAME
 TSL Ltd

CONSULTANTS

PROJECT NAME
 CWL90





PROJECT ADDRESS
 Newport, NP19 4QZ

DRAWING TITLE
 Duct & AHU Elevations (2 of 3)

SCALE **STATUS** **ADA PROJECT No.**
 As indicated@A0 Preliminary 24002

DRAWN **CHECKED** **DATE** **REVISION**
 APD APD 15/03/2025 -

DRAWING NUMBER
 GB-CWL90-ADA-WH-EL-DR-A-060224

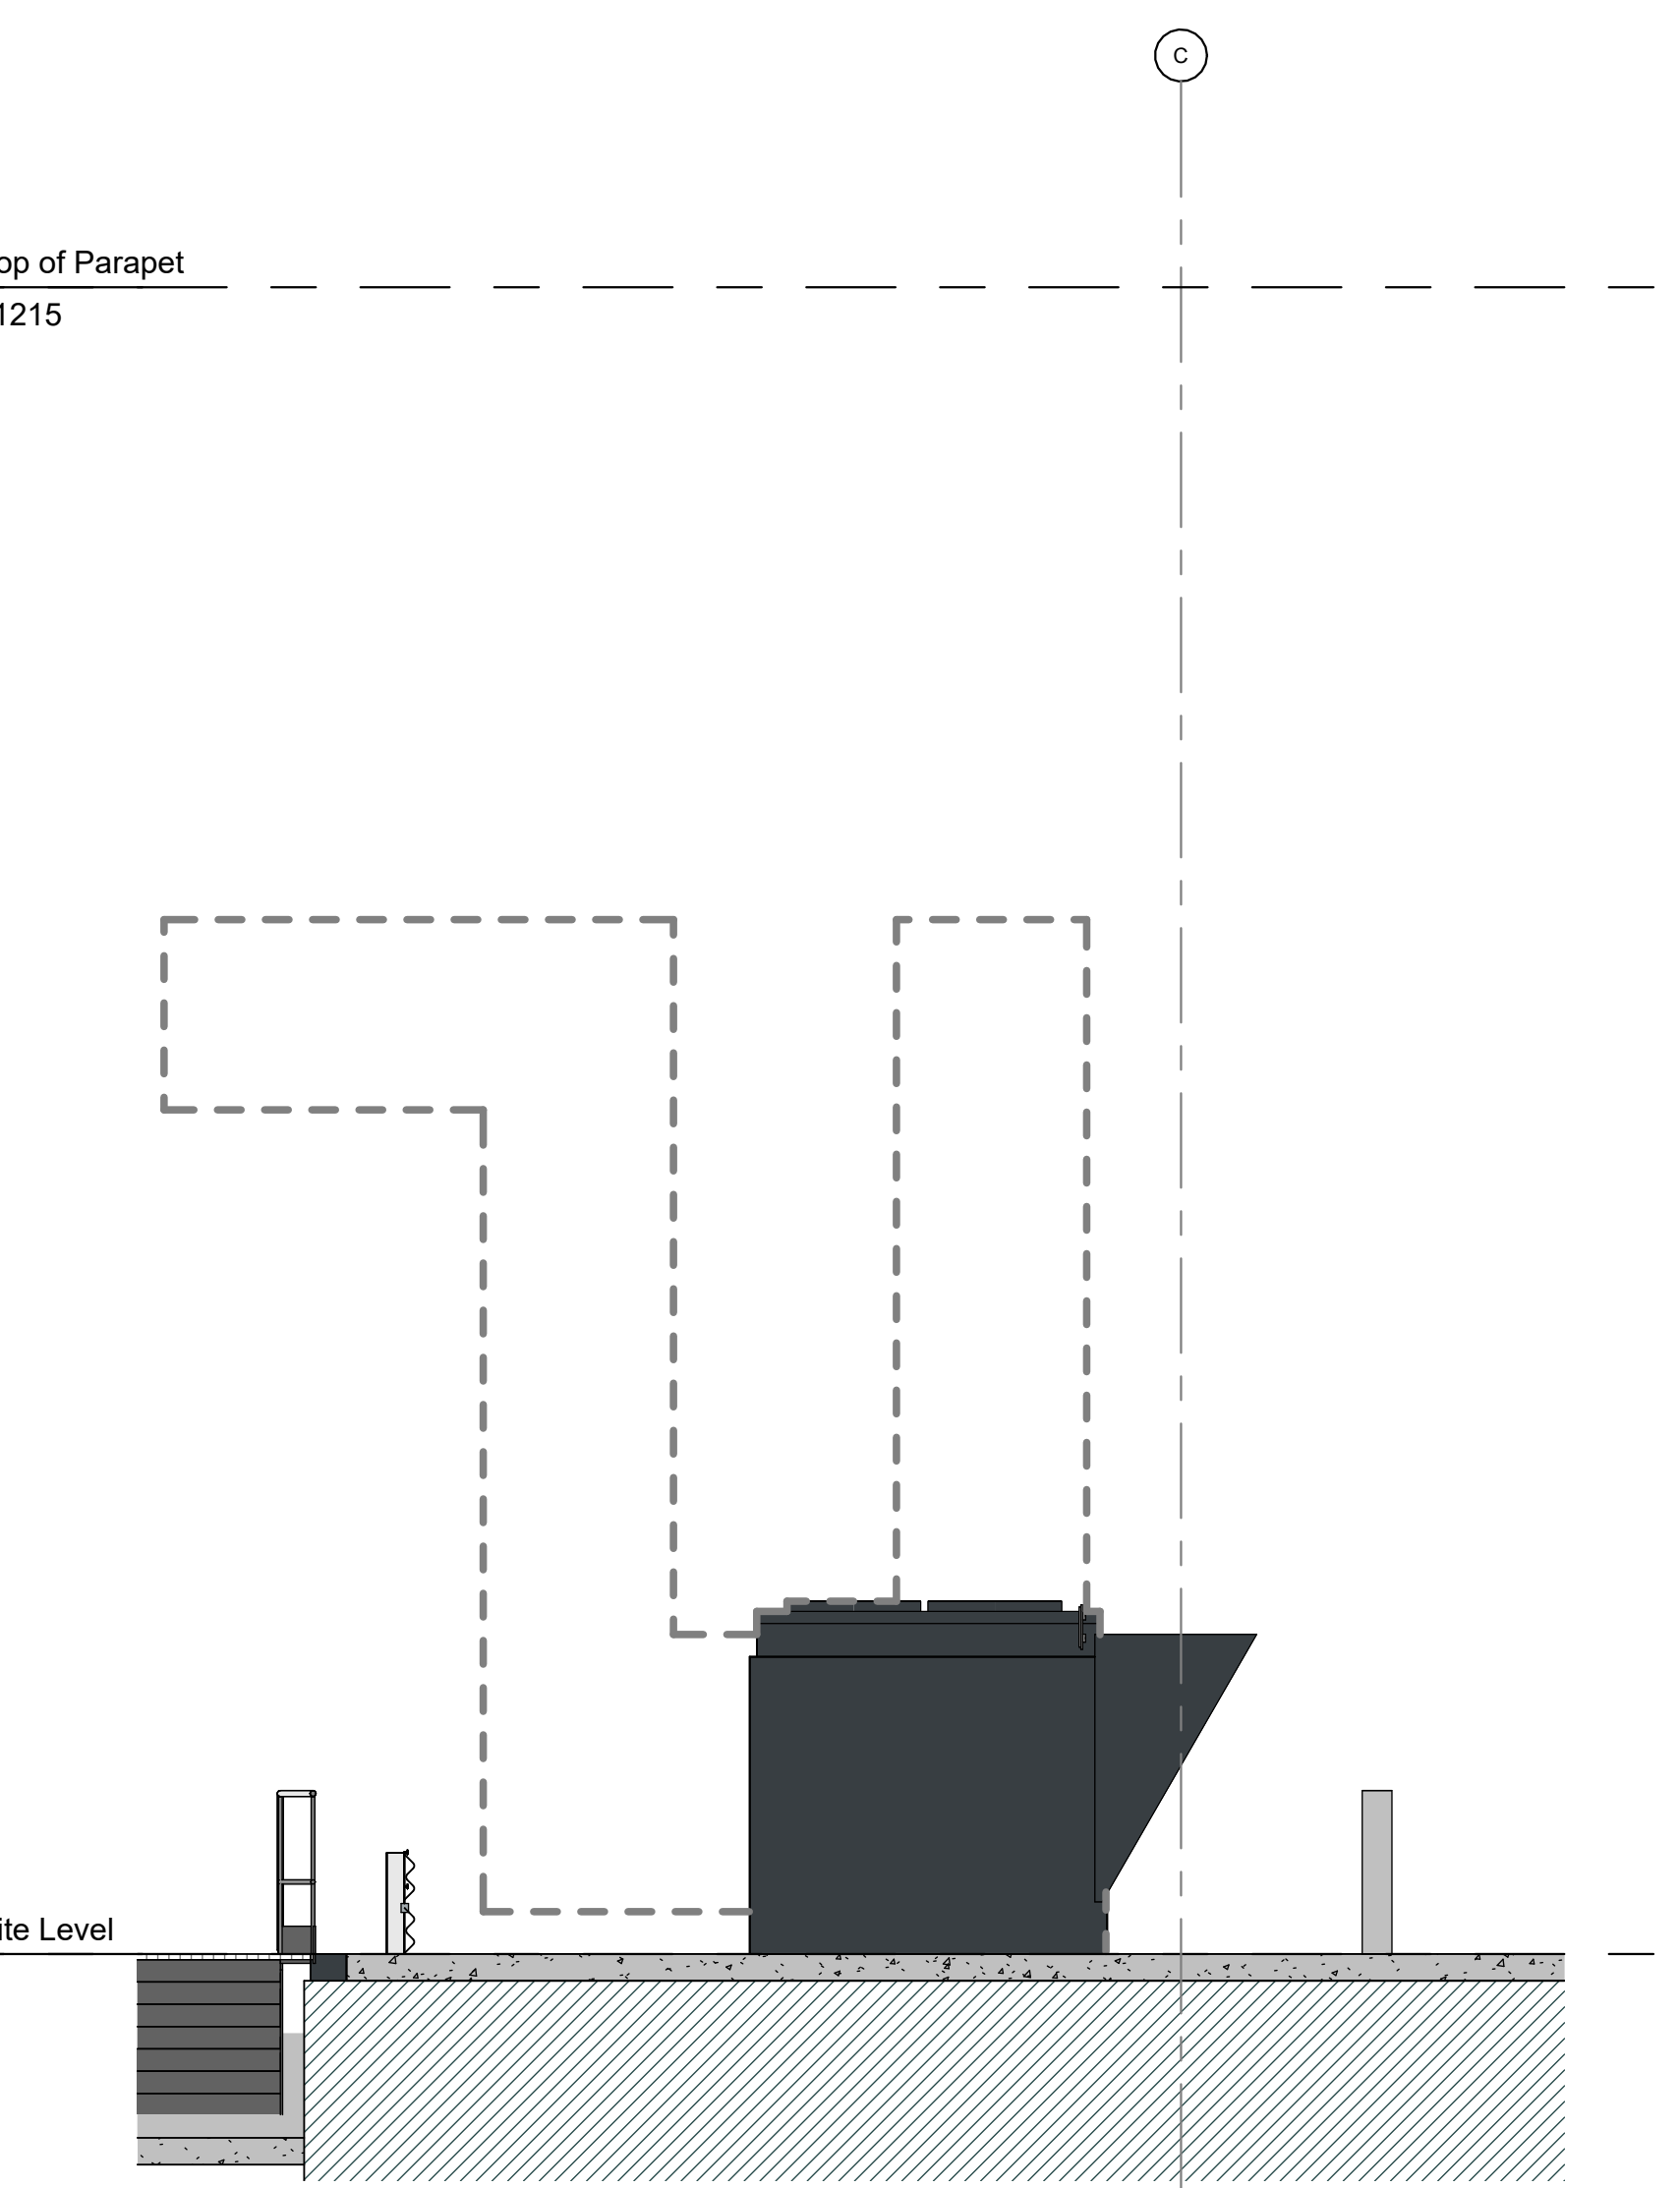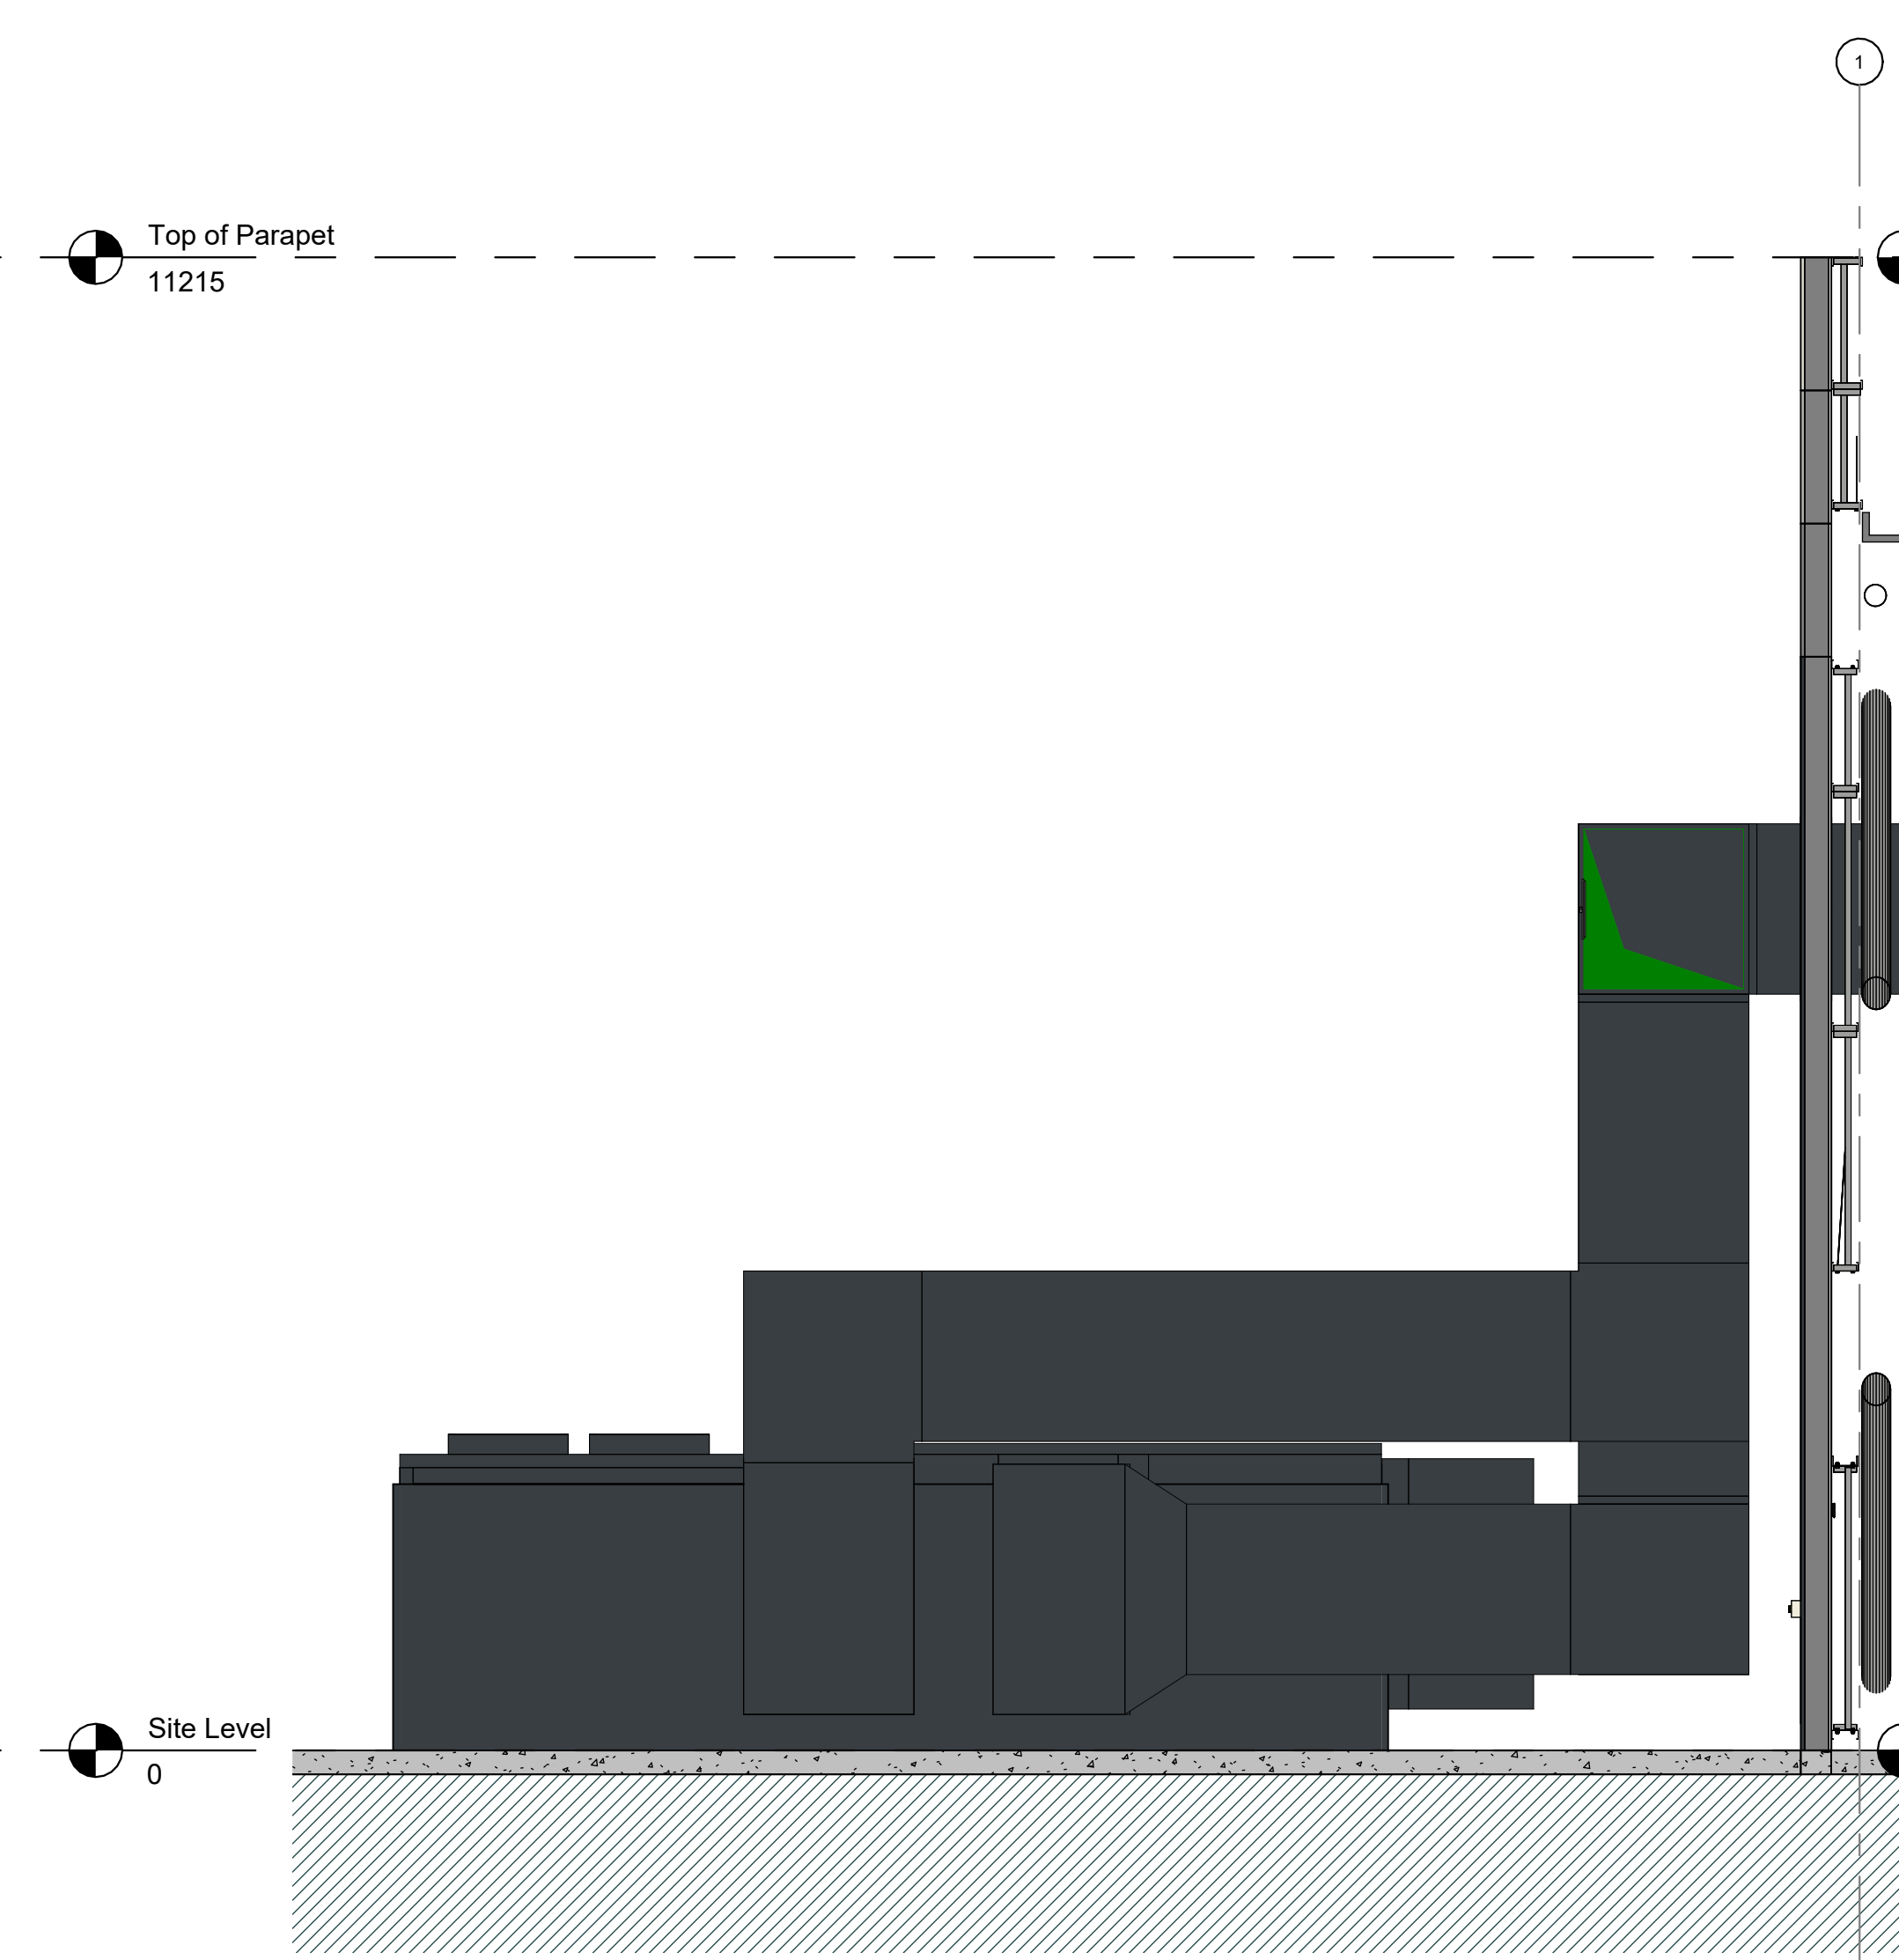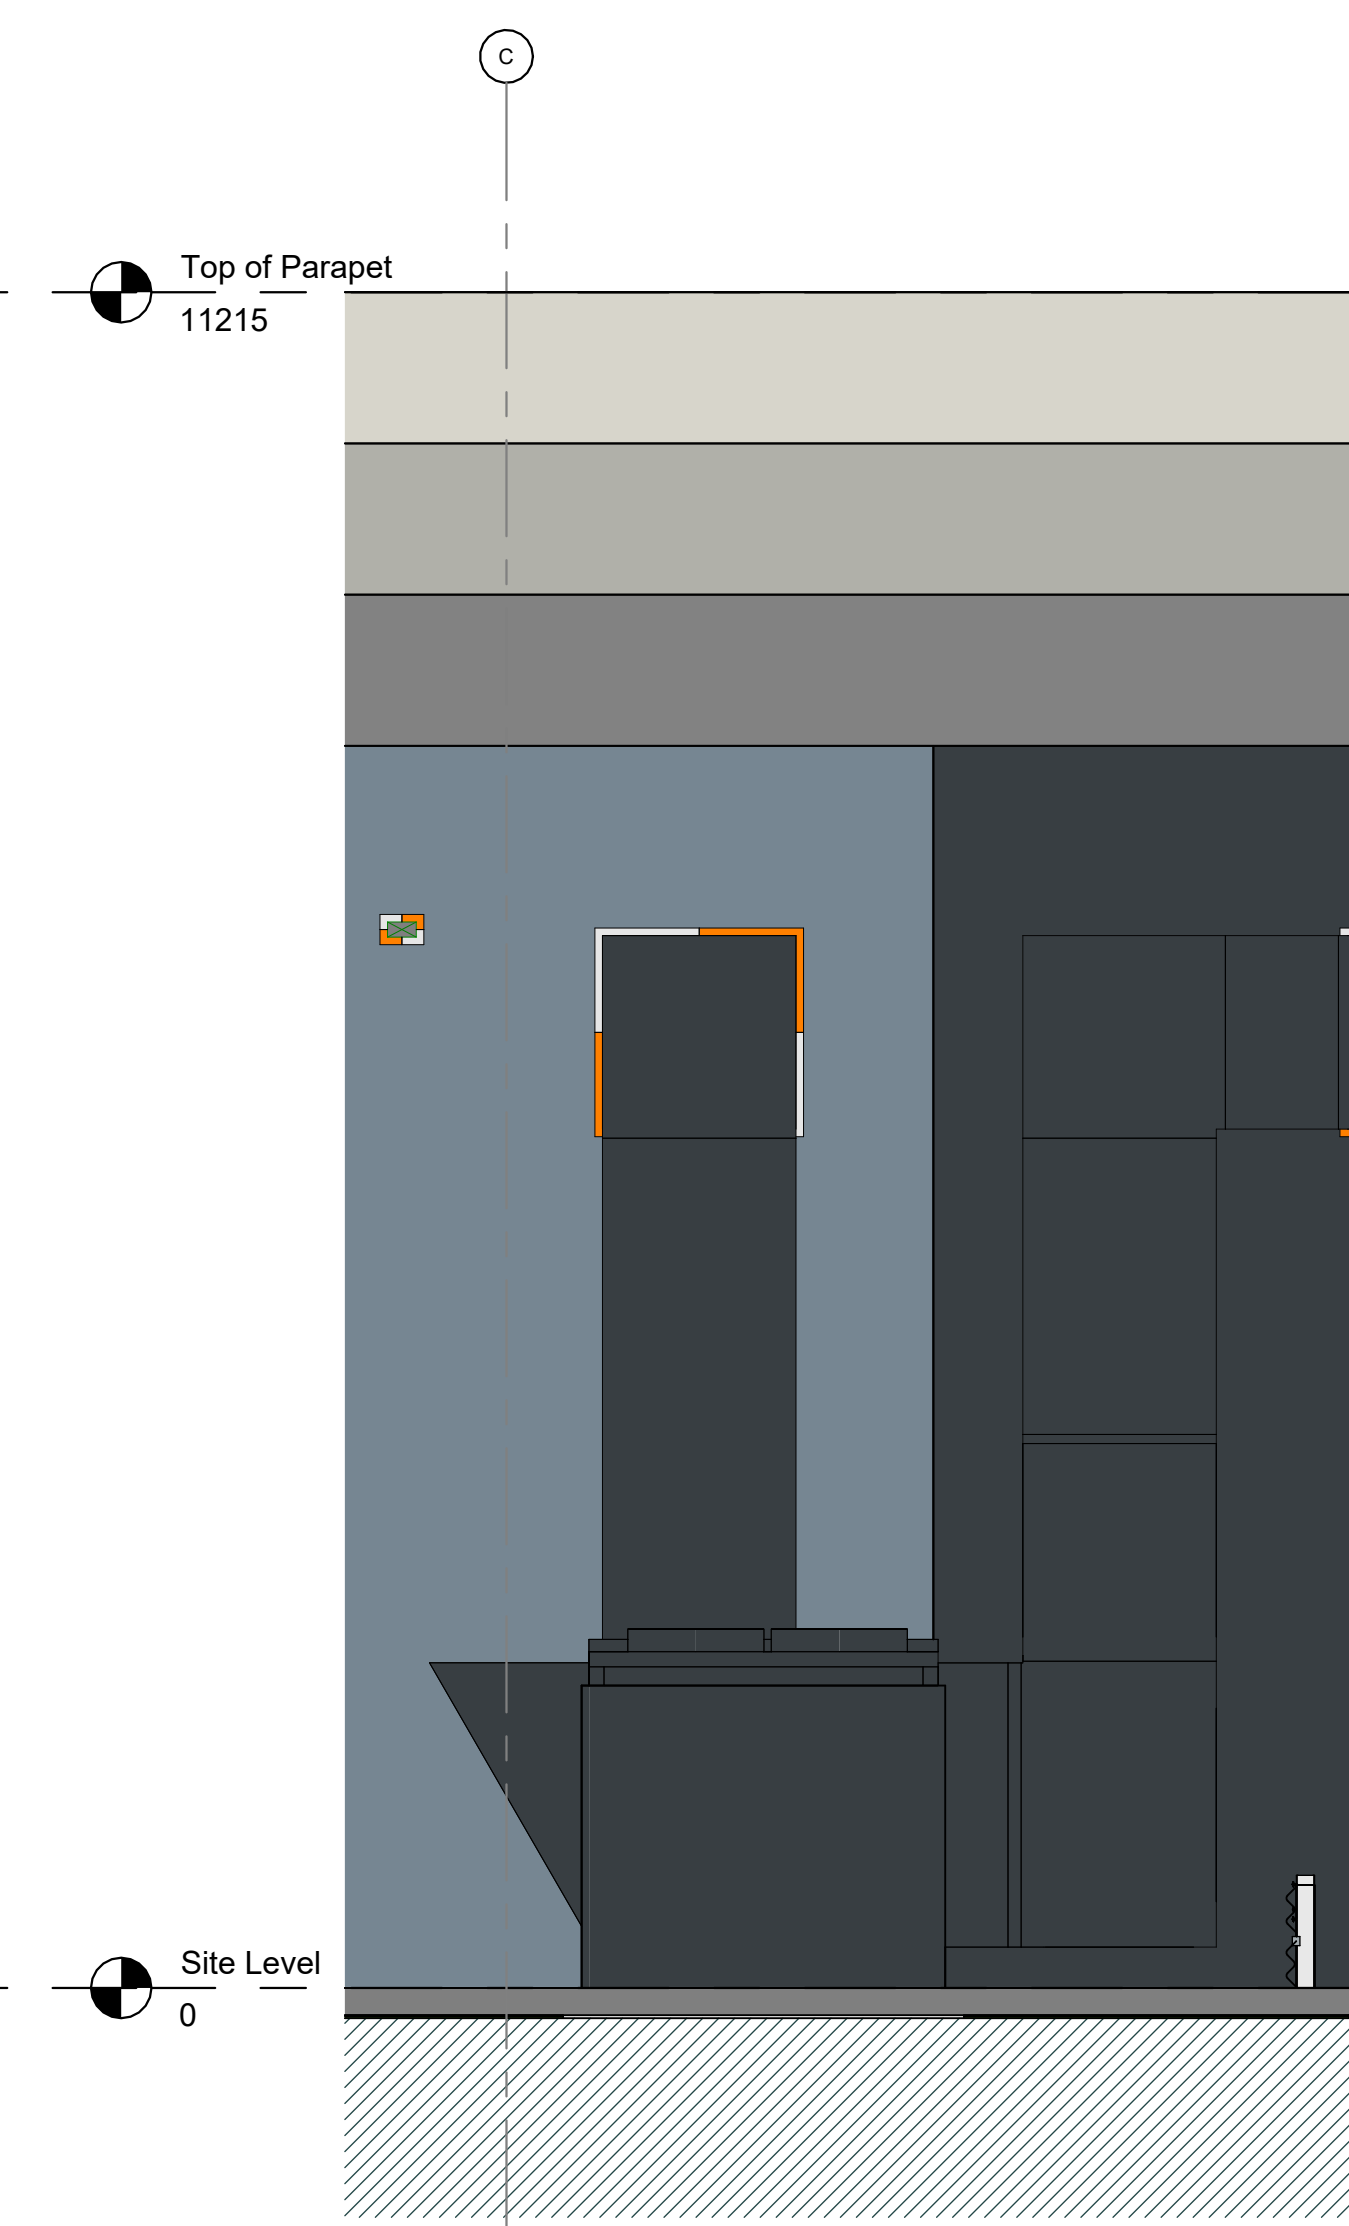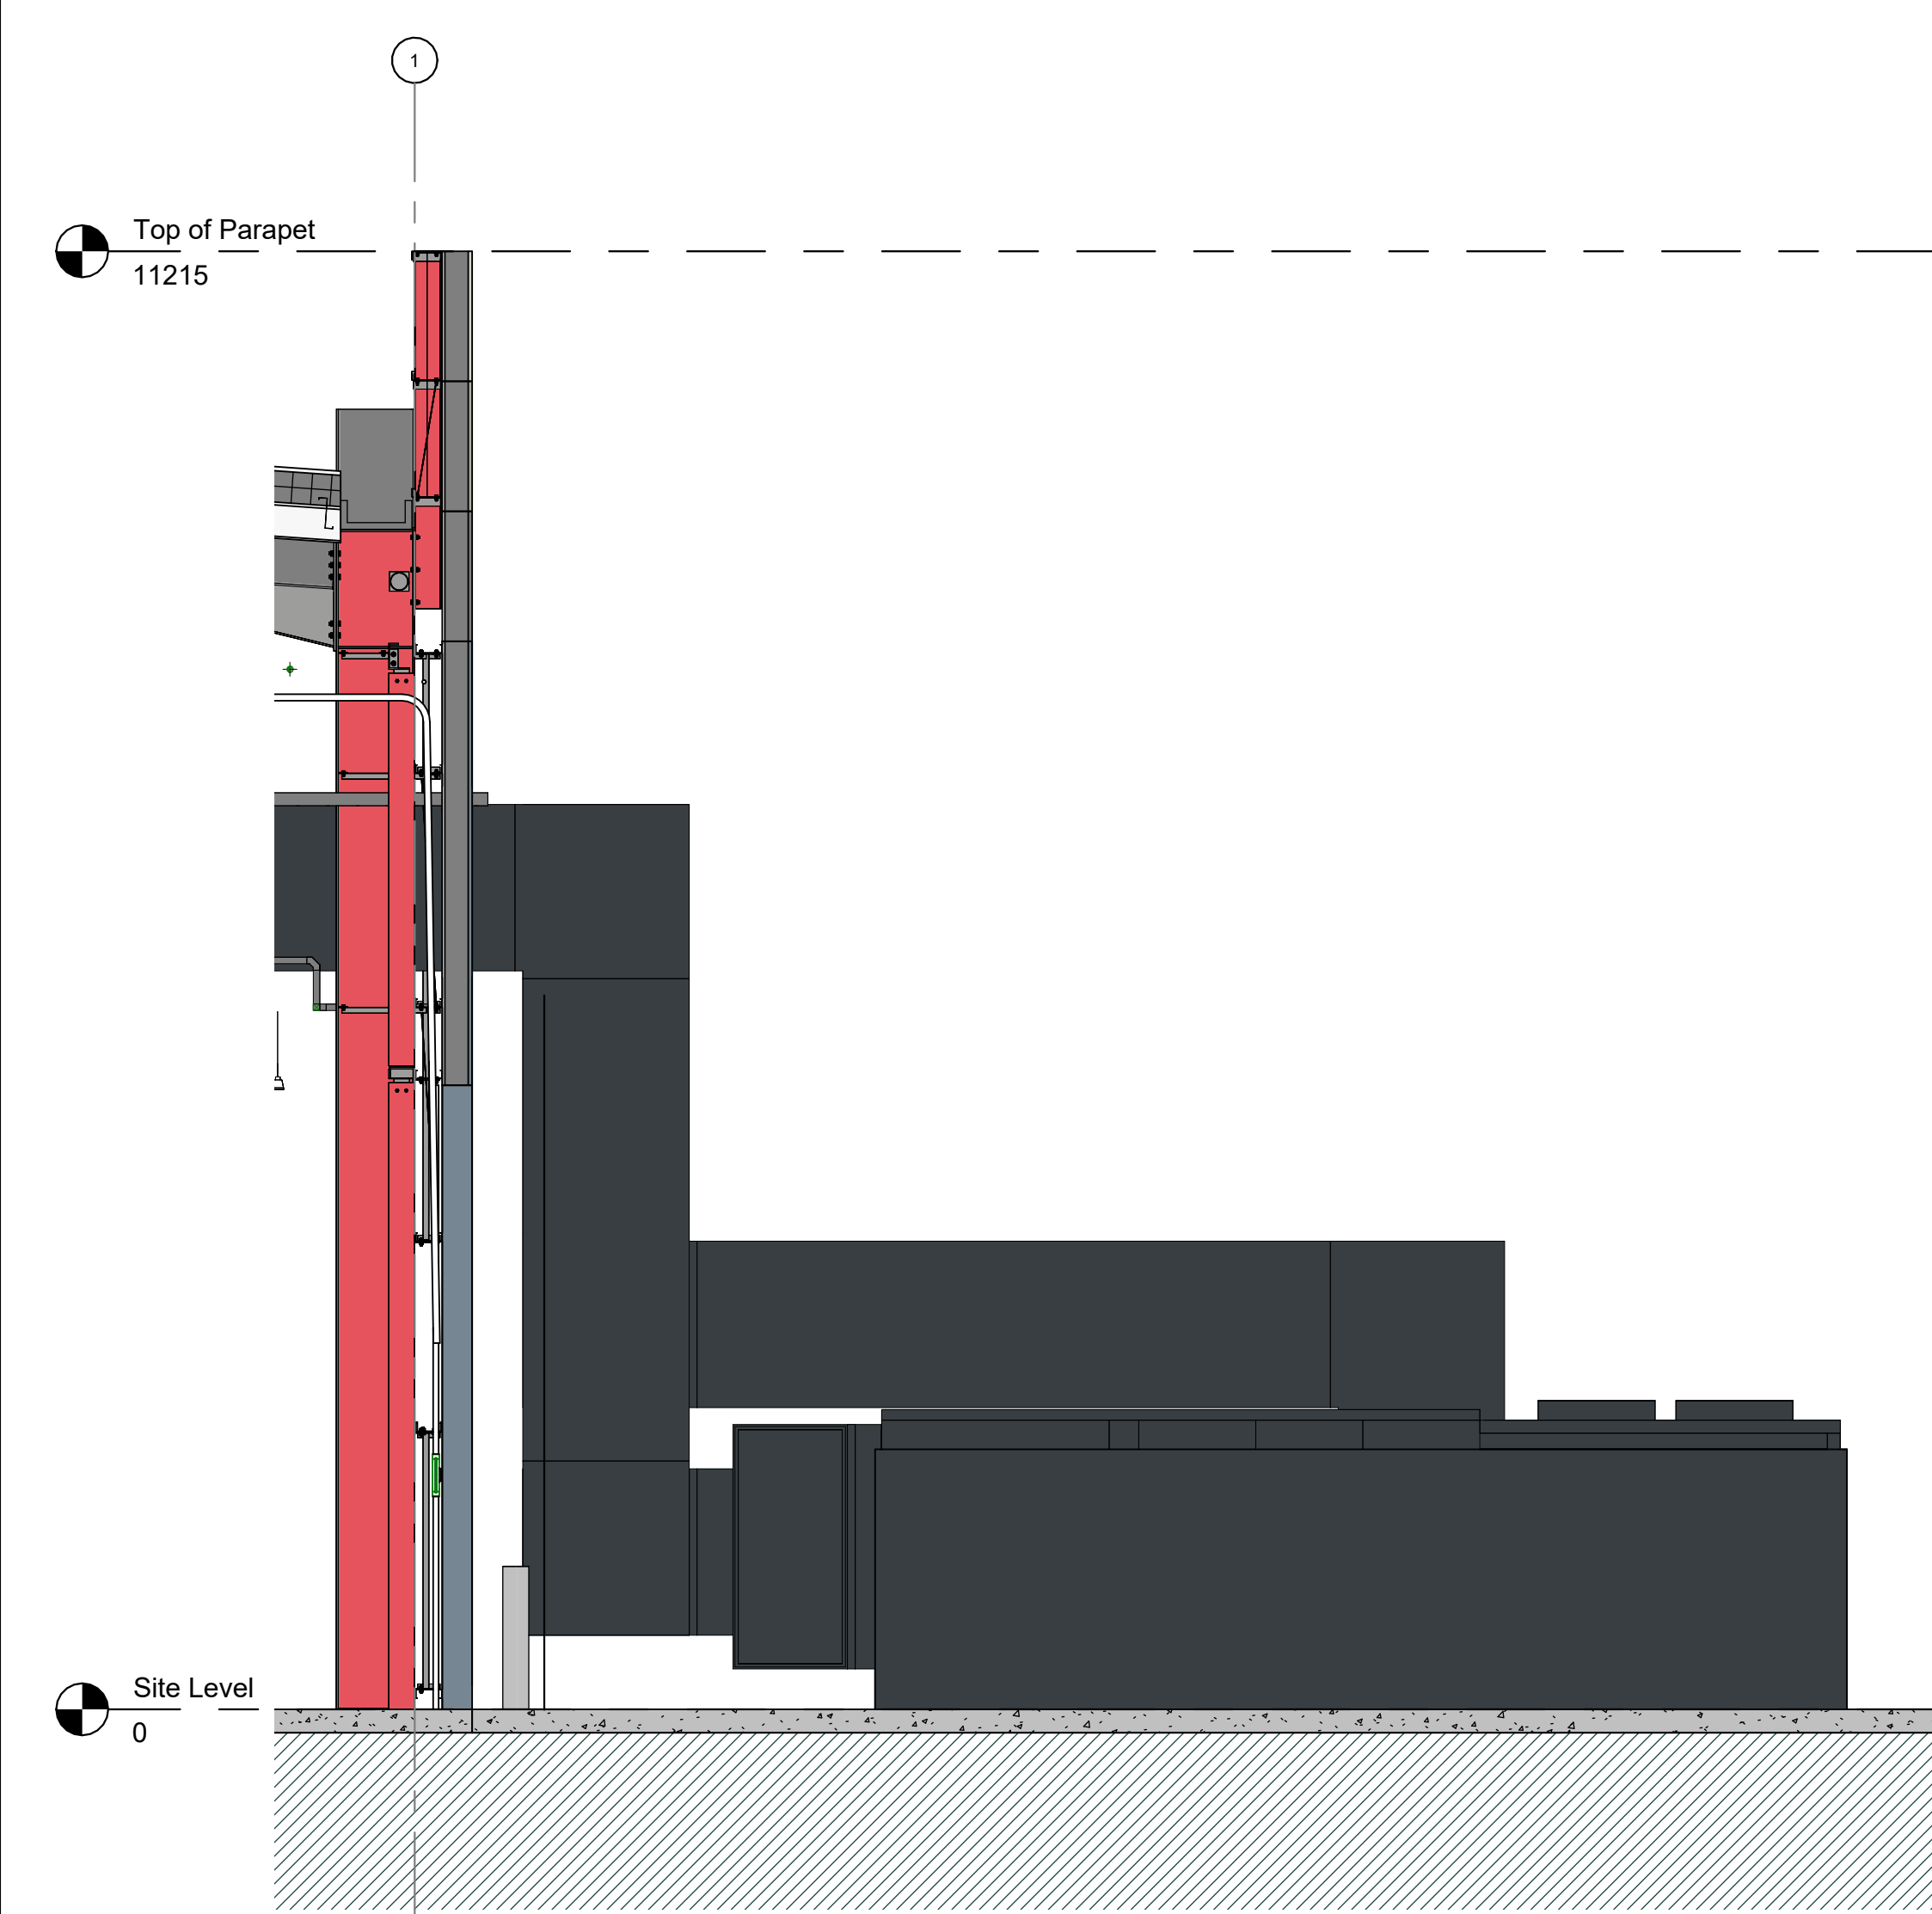


1 AHU 2 Elevation - a
 1:50


2 AHU 2 Elevation - b
 1:50

3 AHU 2 Elevation - c
 1:50


4 AHU 2 Elevation - d
 1:50

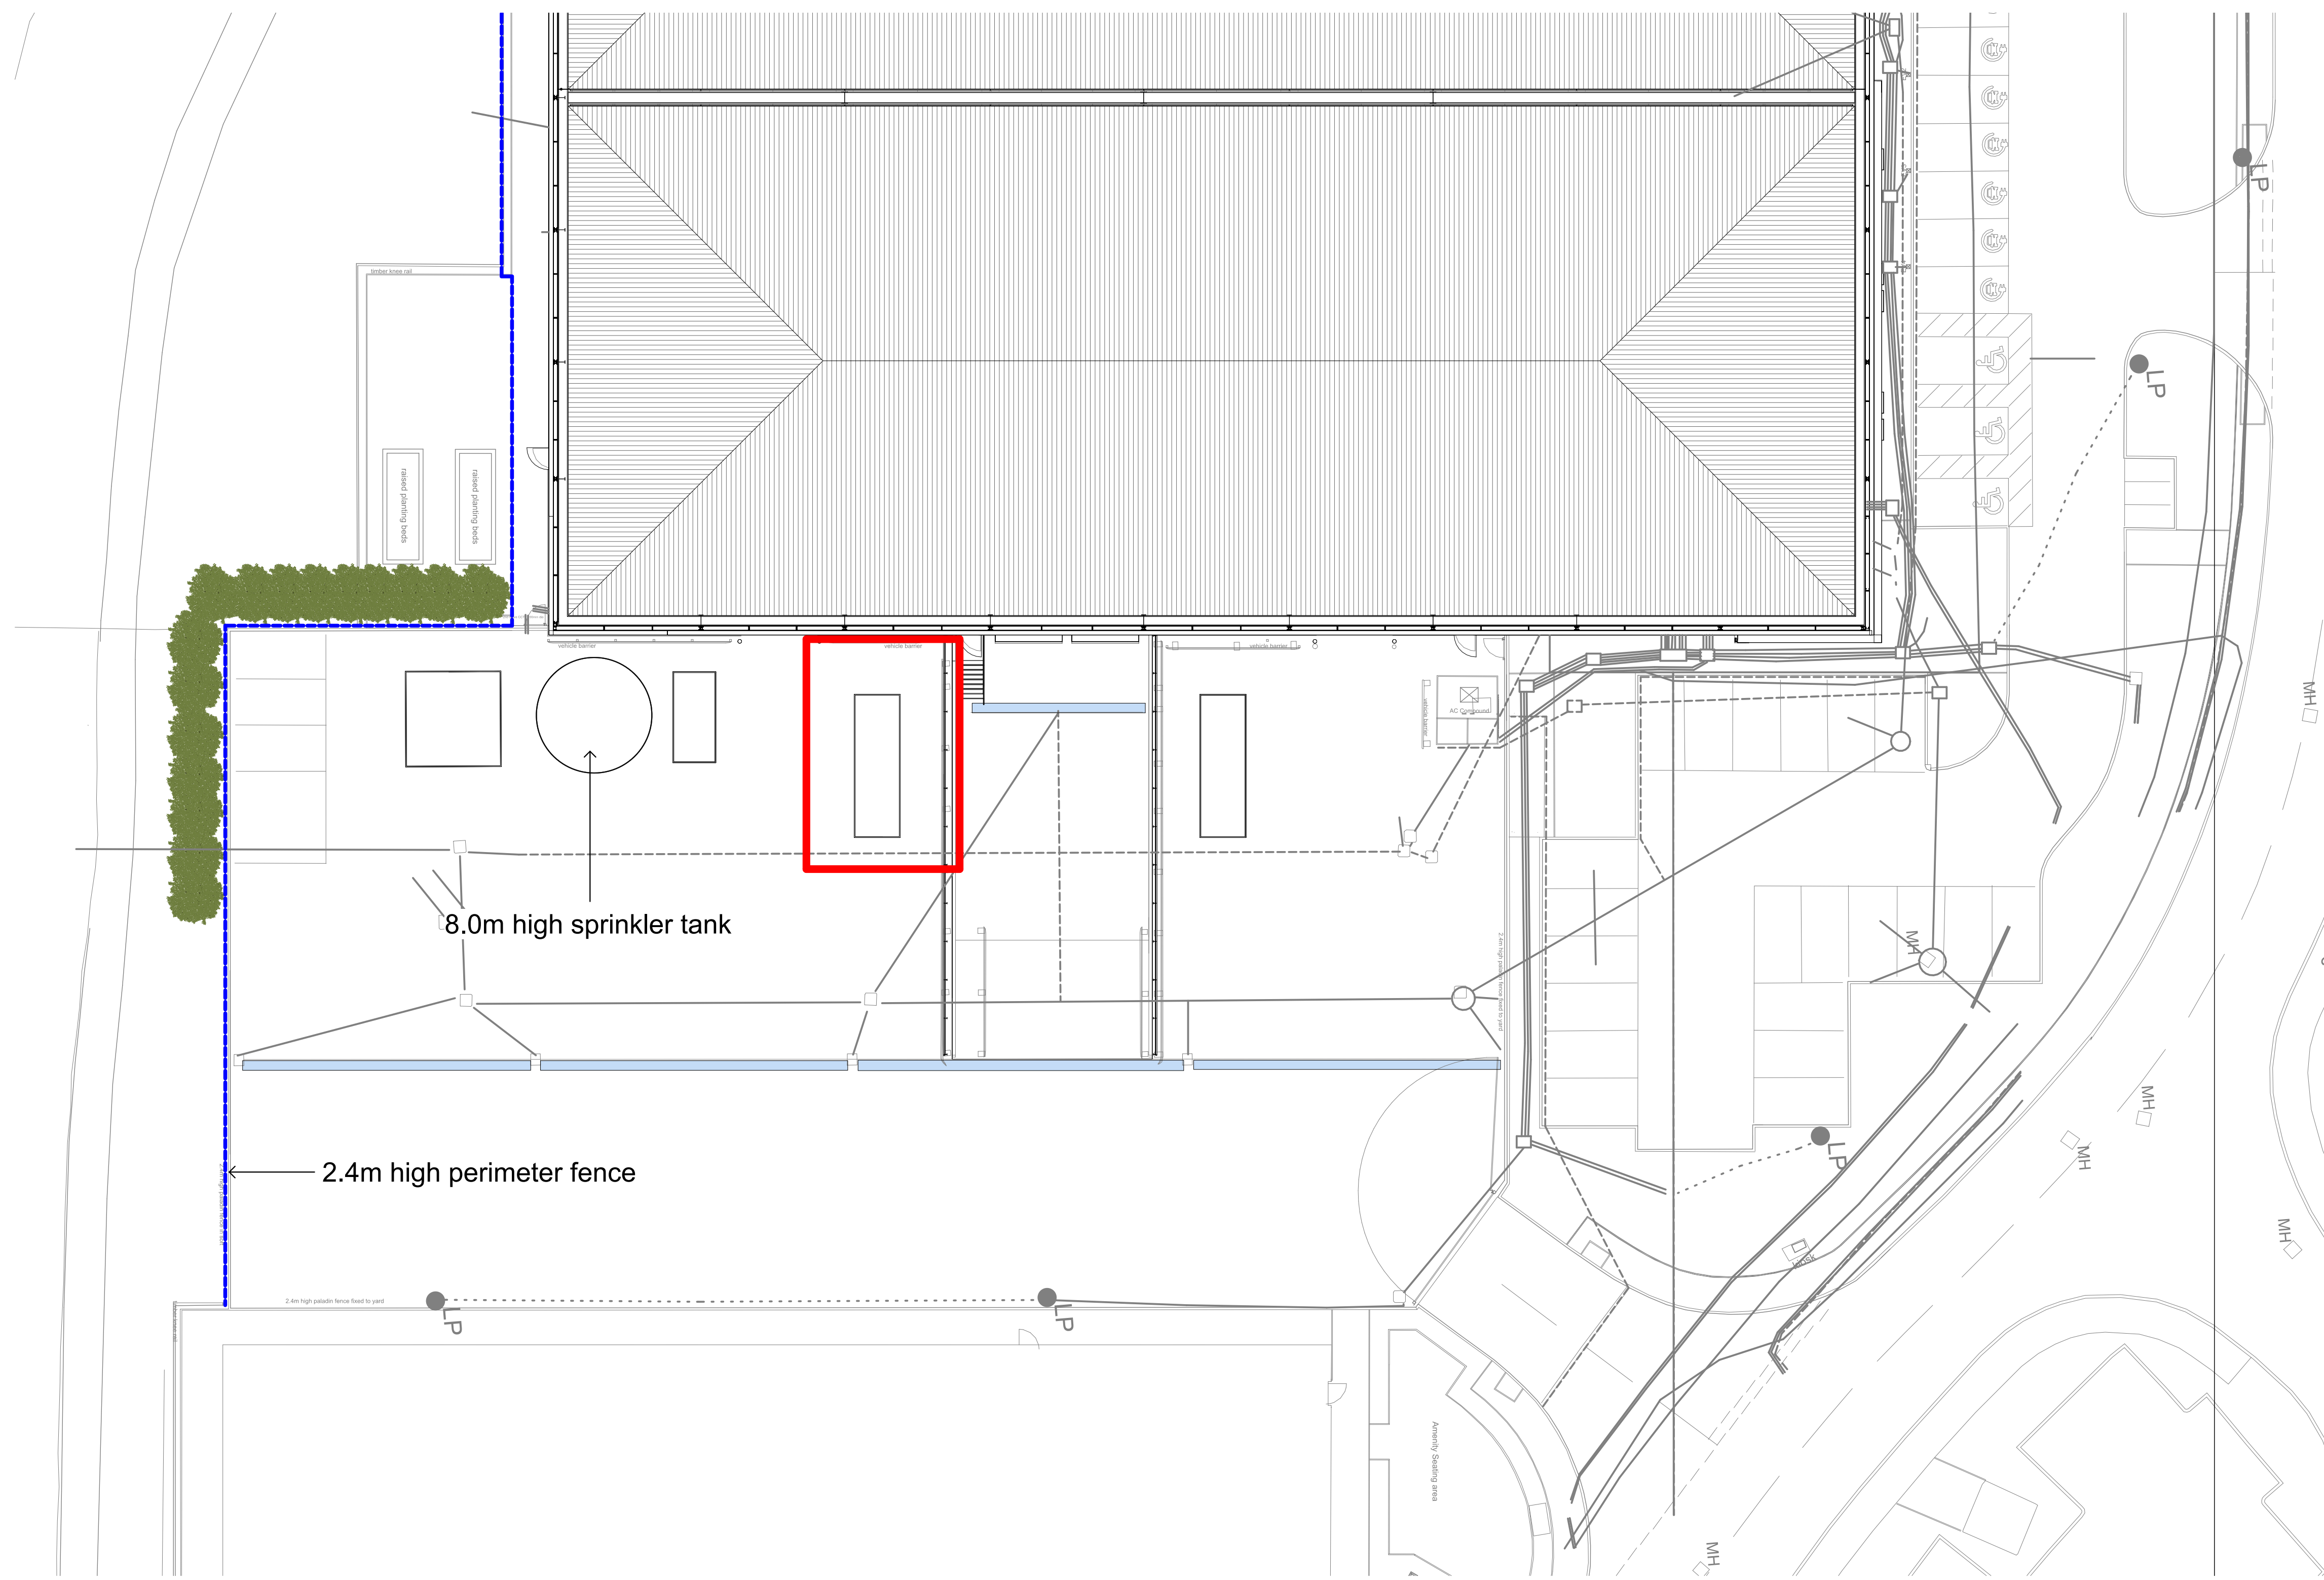

5 AHU 2 Site Reference Plan
 1:200

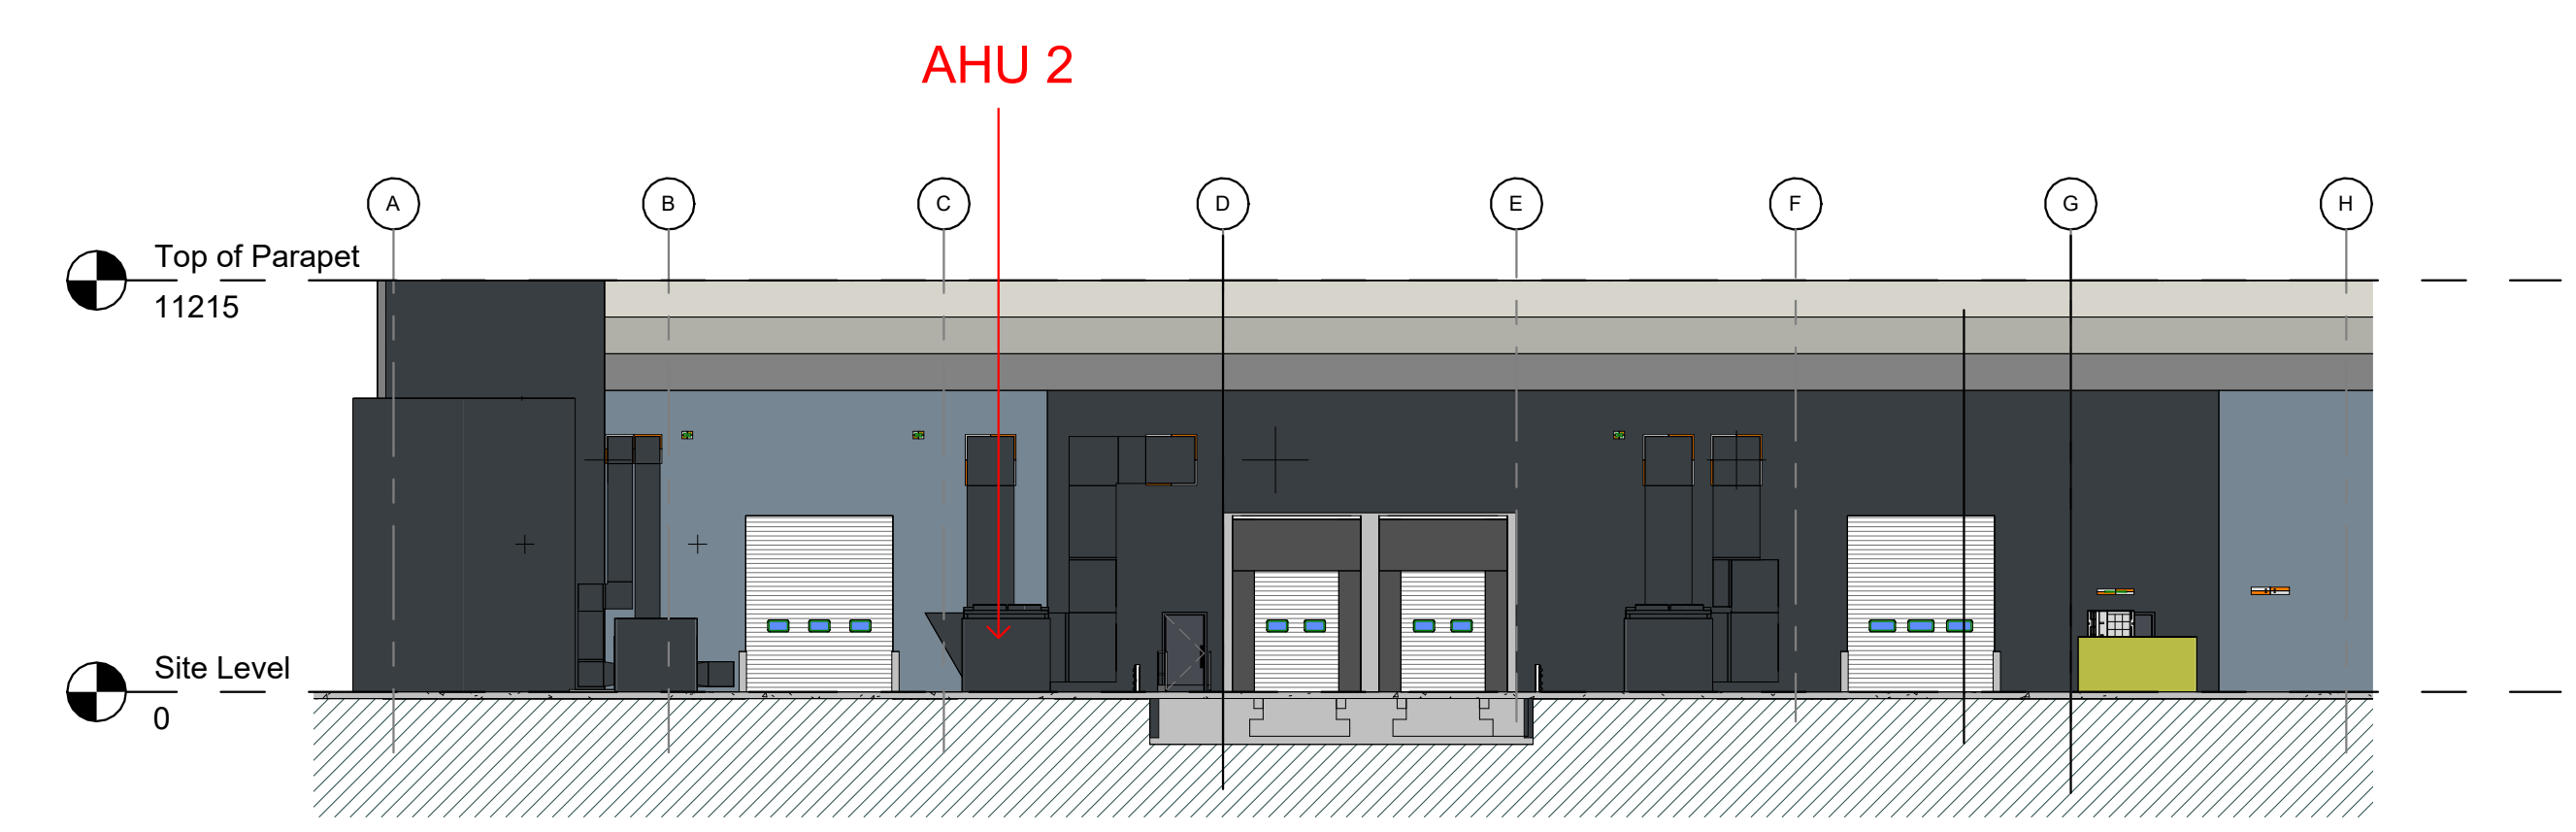

6 Duct & AHU 2 Elevation (East Elevation) Reference Plan
 1:200

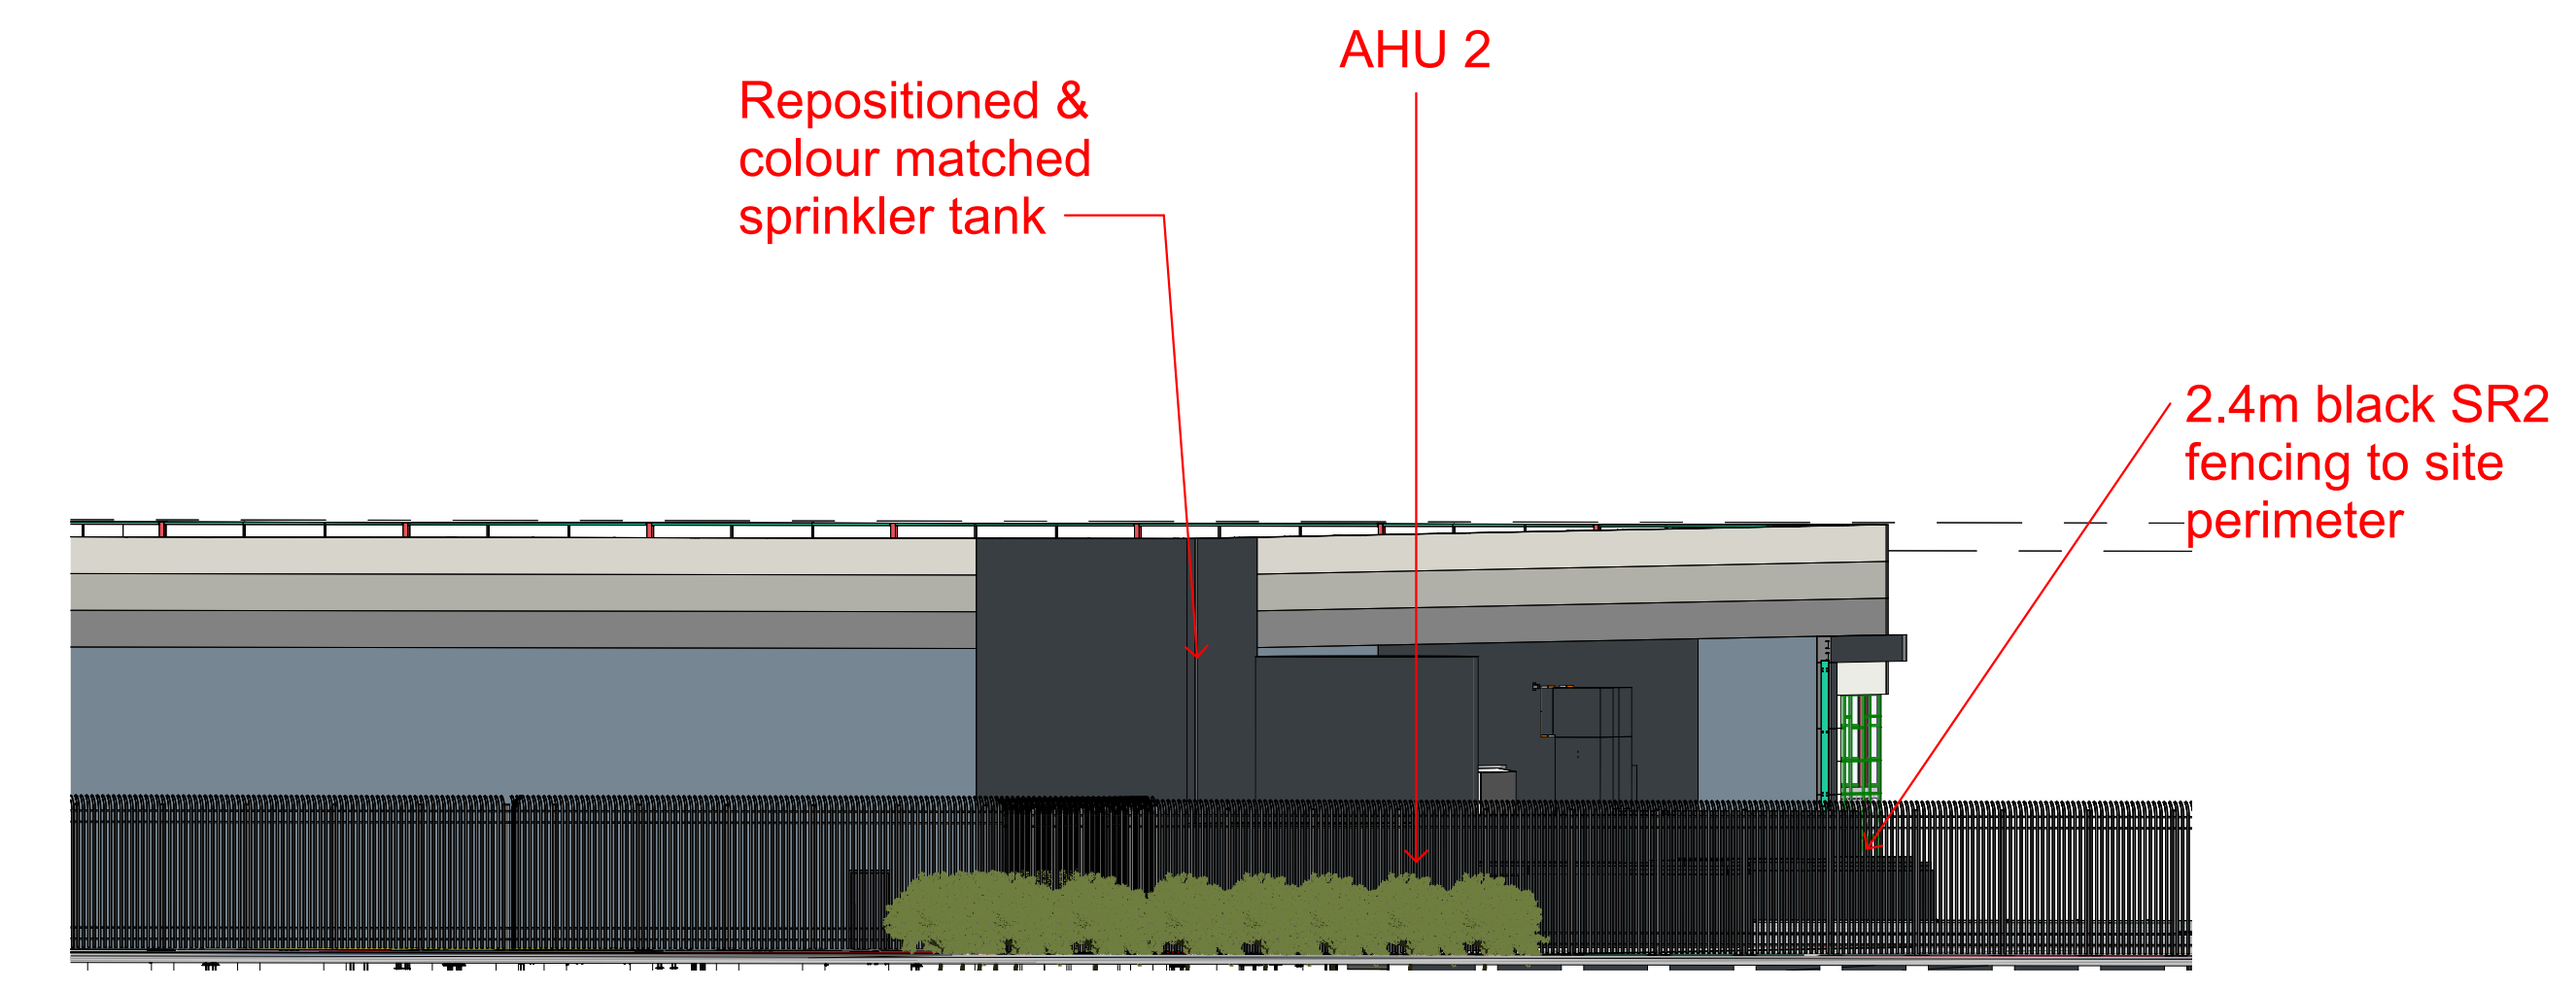

7 AHU 2 3D - FROM QUEENS WAY