




1 AHU 1 Elevation - a
1 : 50

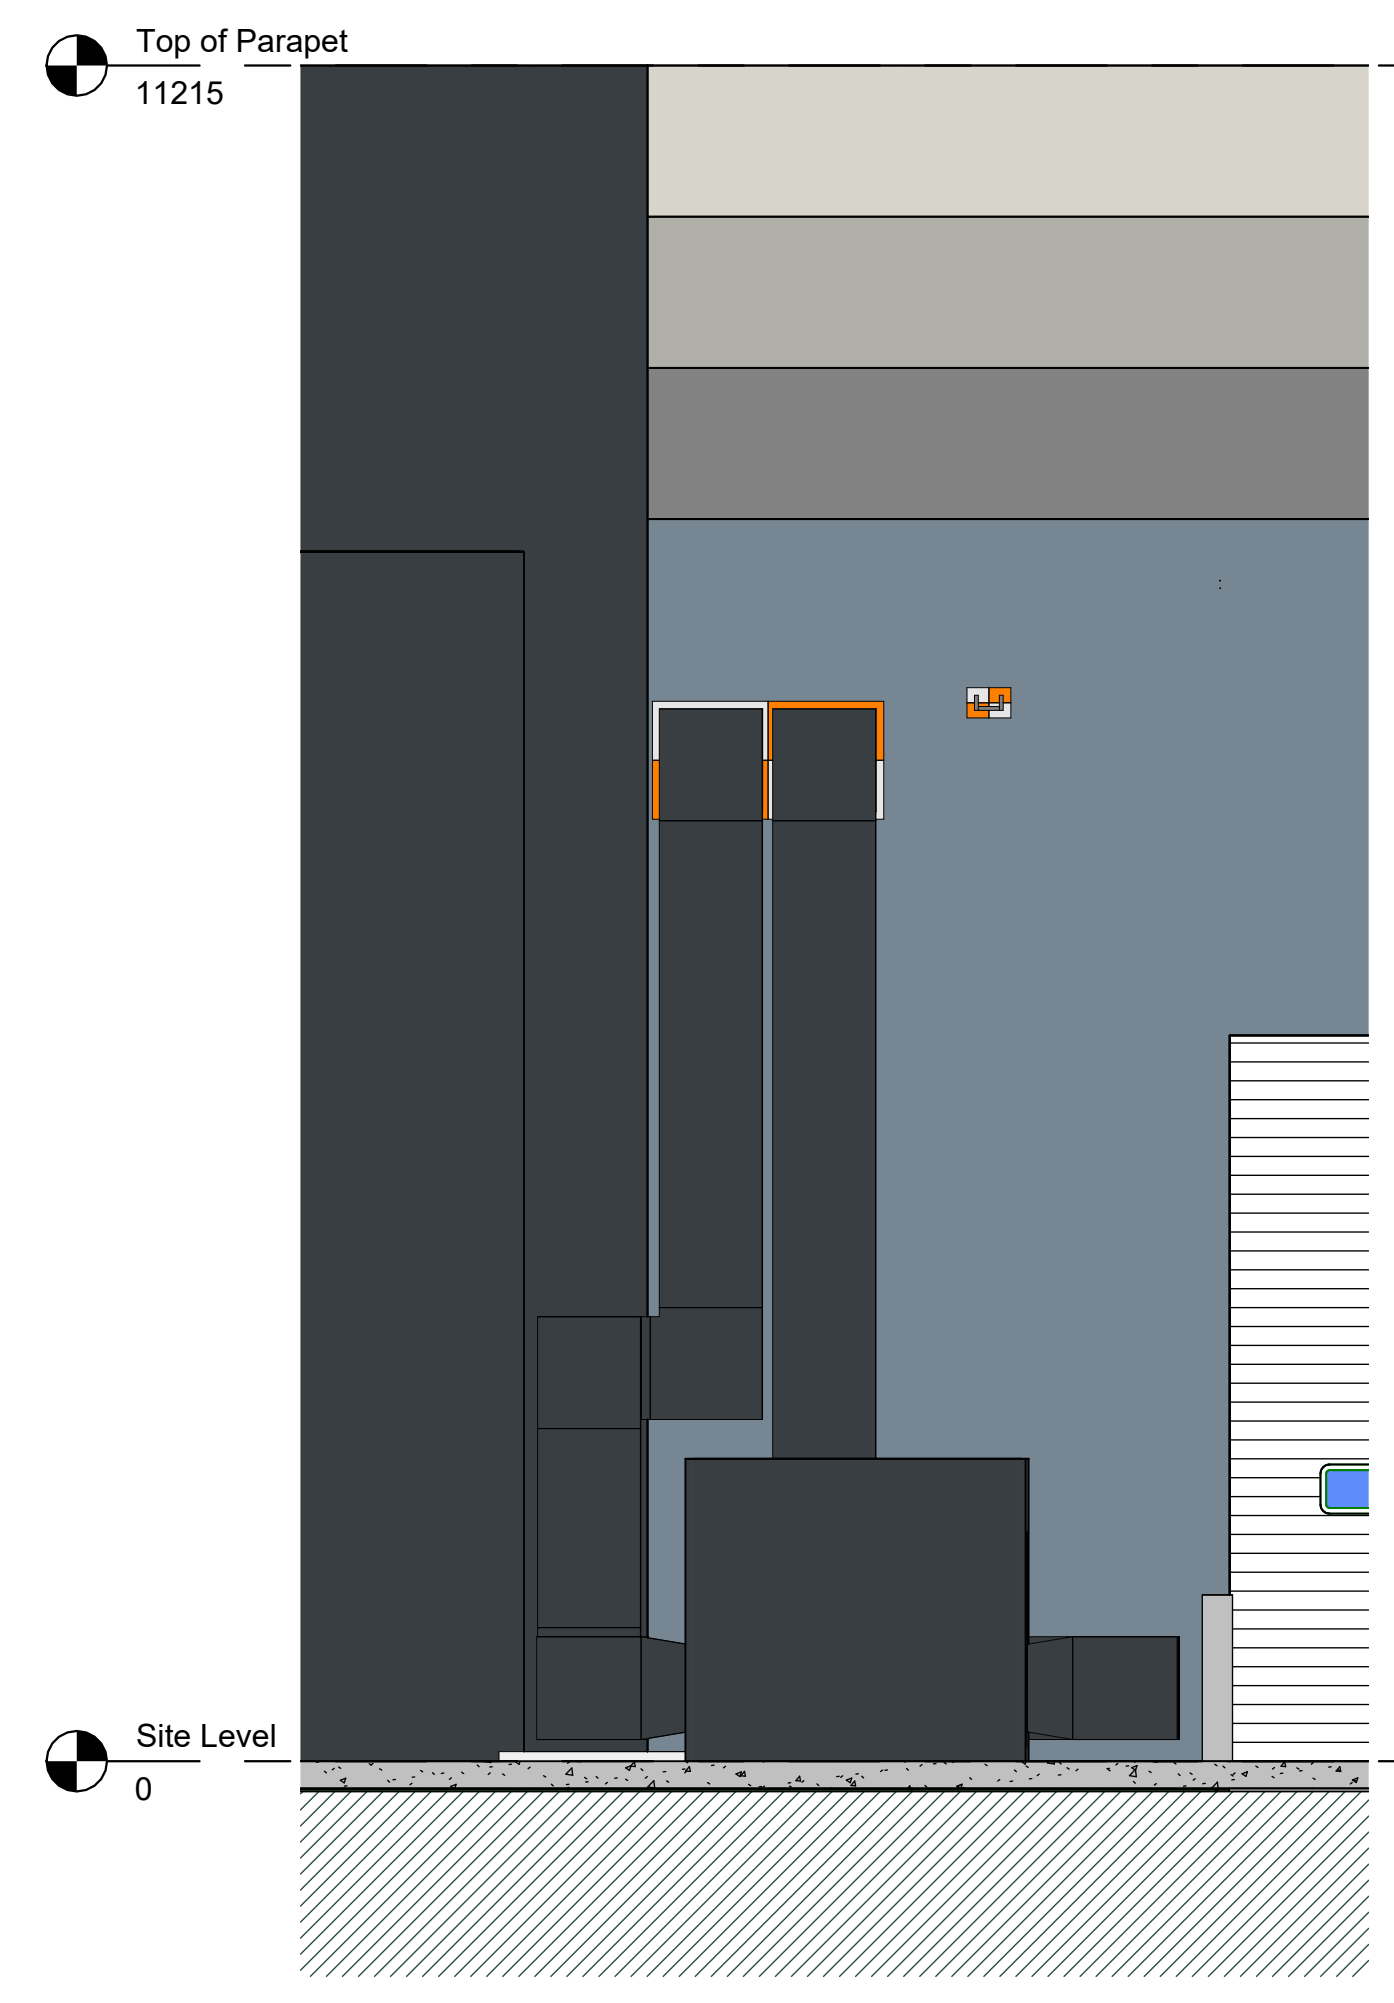


2 AHU 1 Elevation - b
1 : 50

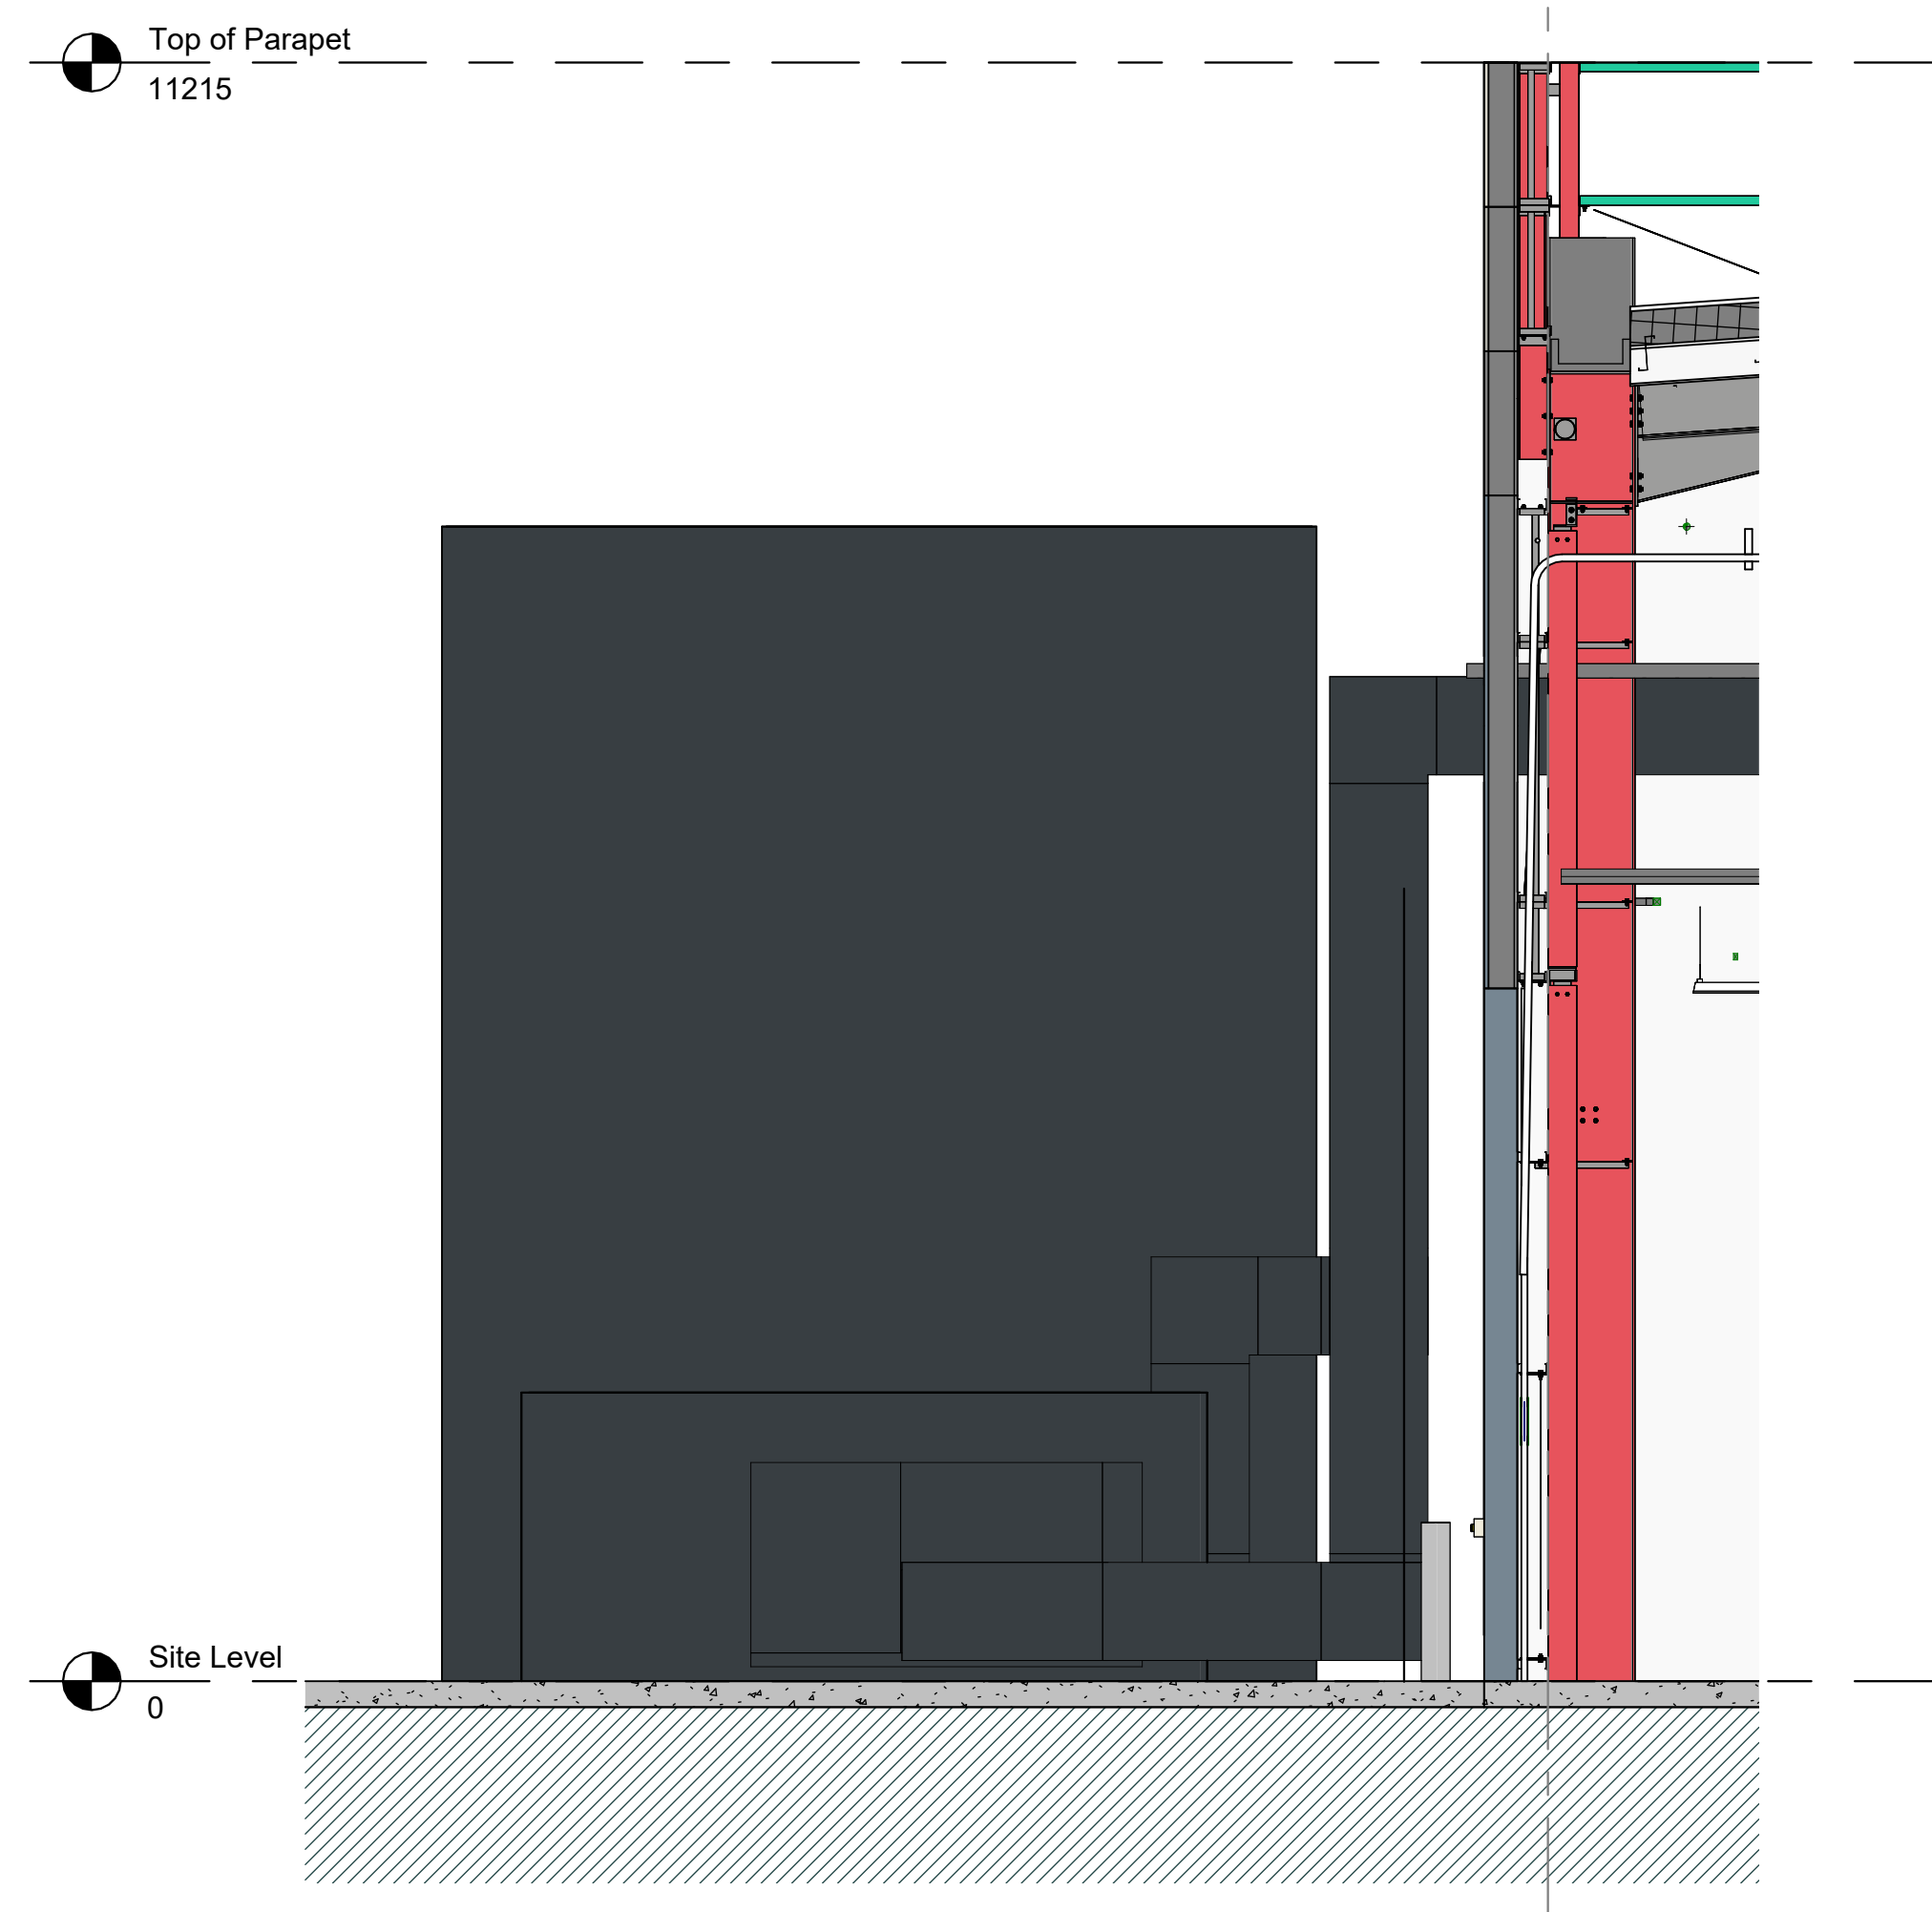

3 AHU 1 Elevation - c
1 : 50

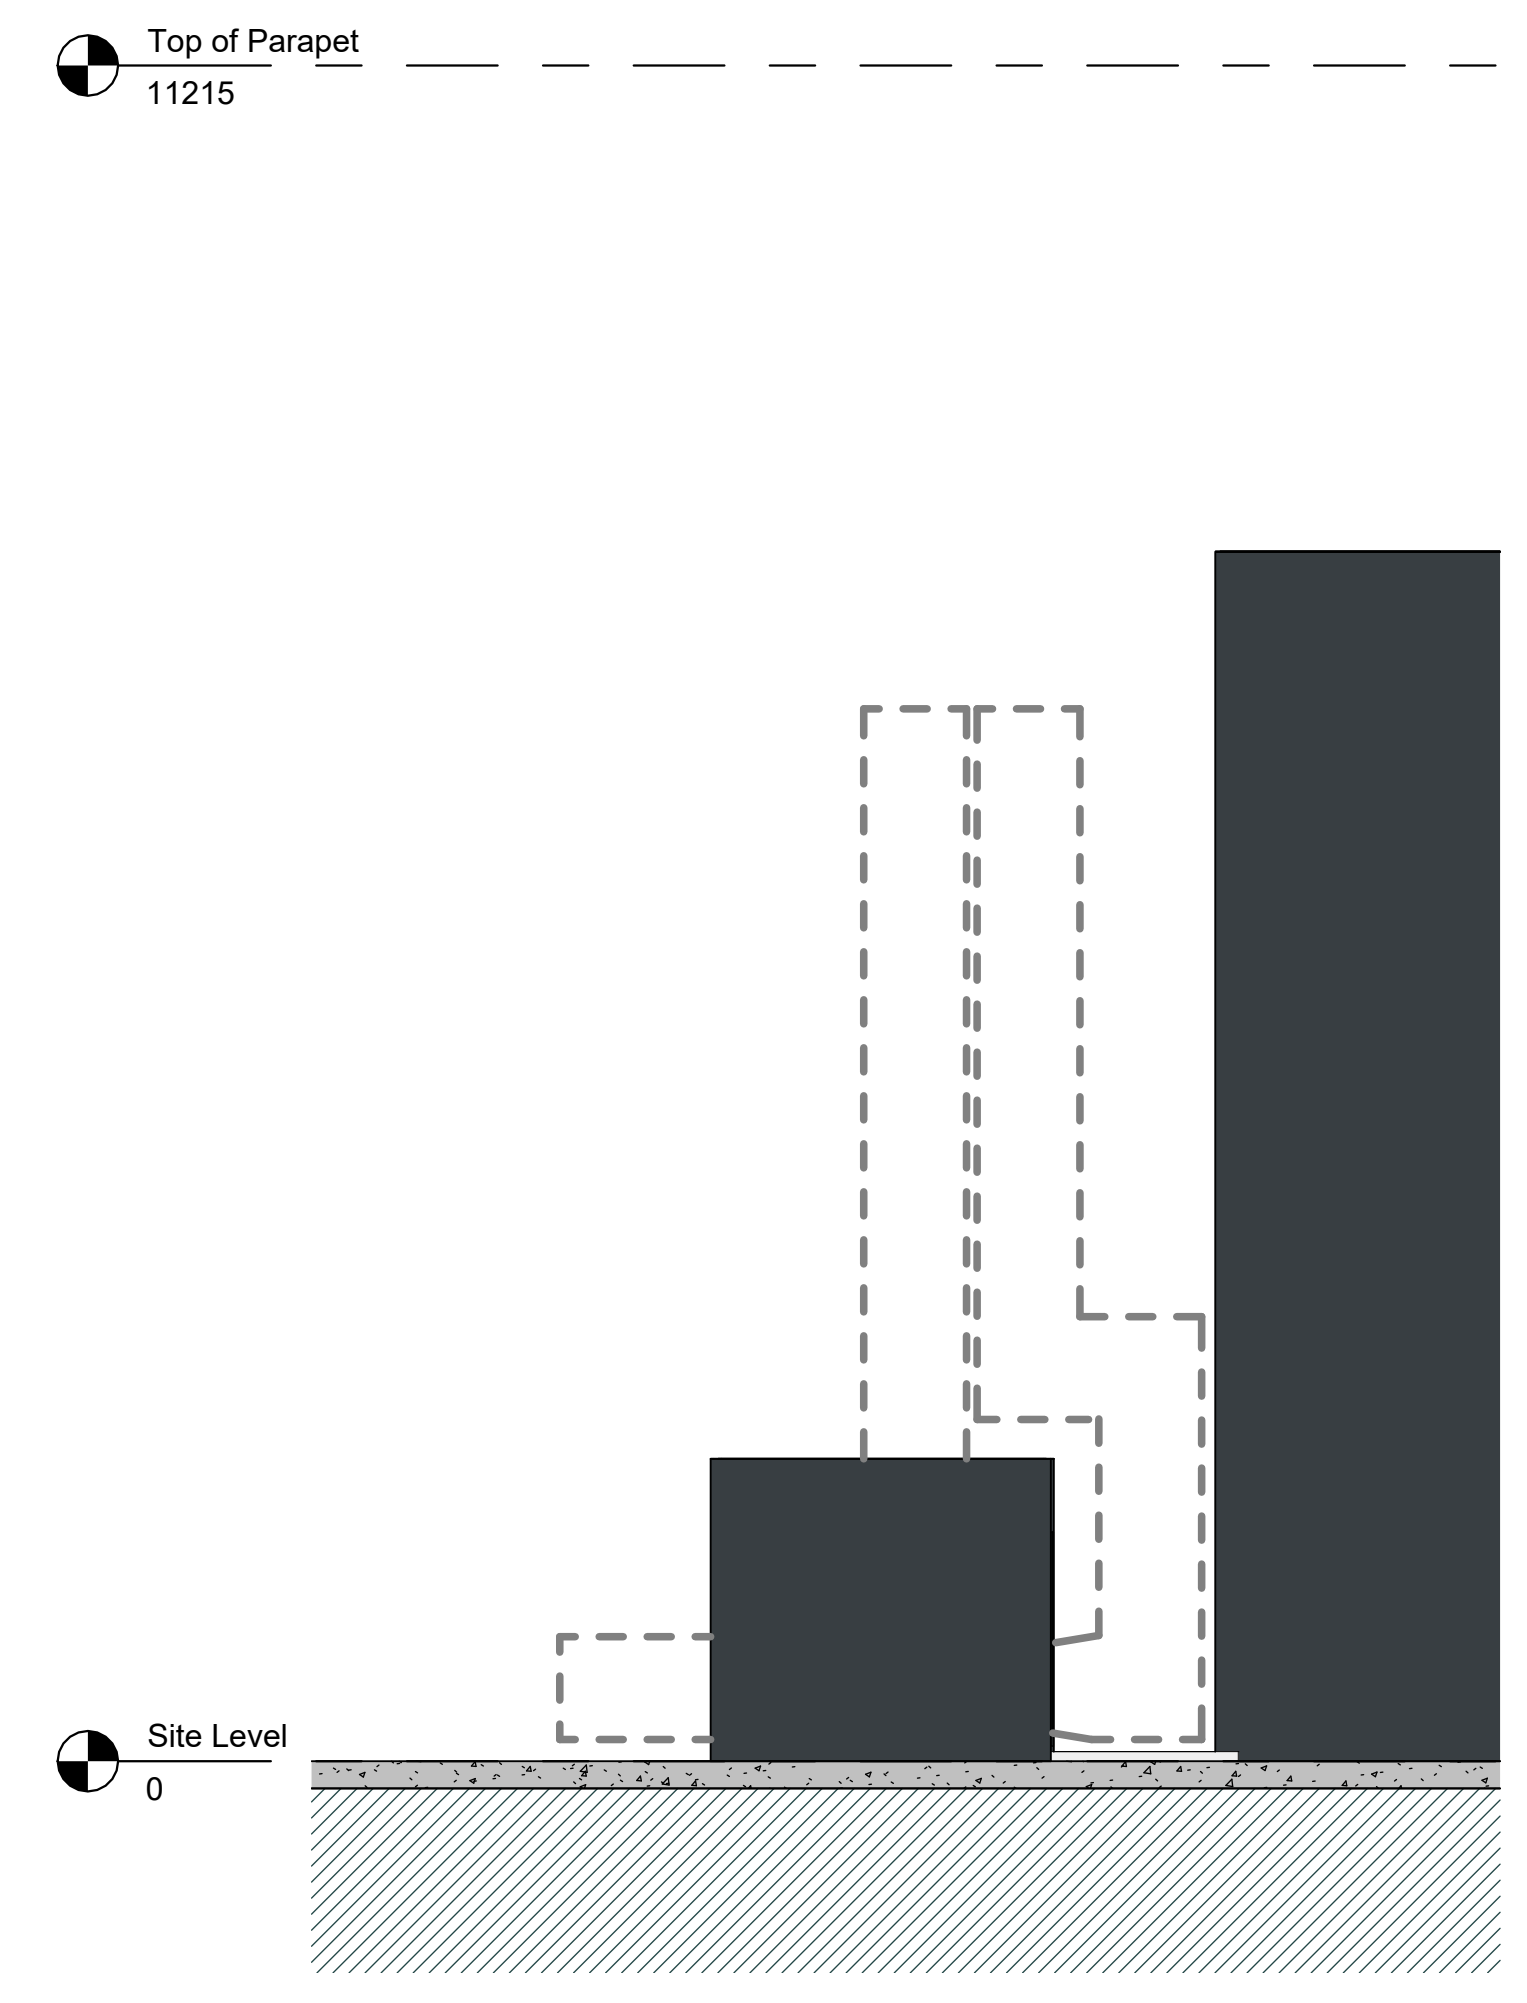


4 AHU 1 Elevation - d
1 : 50

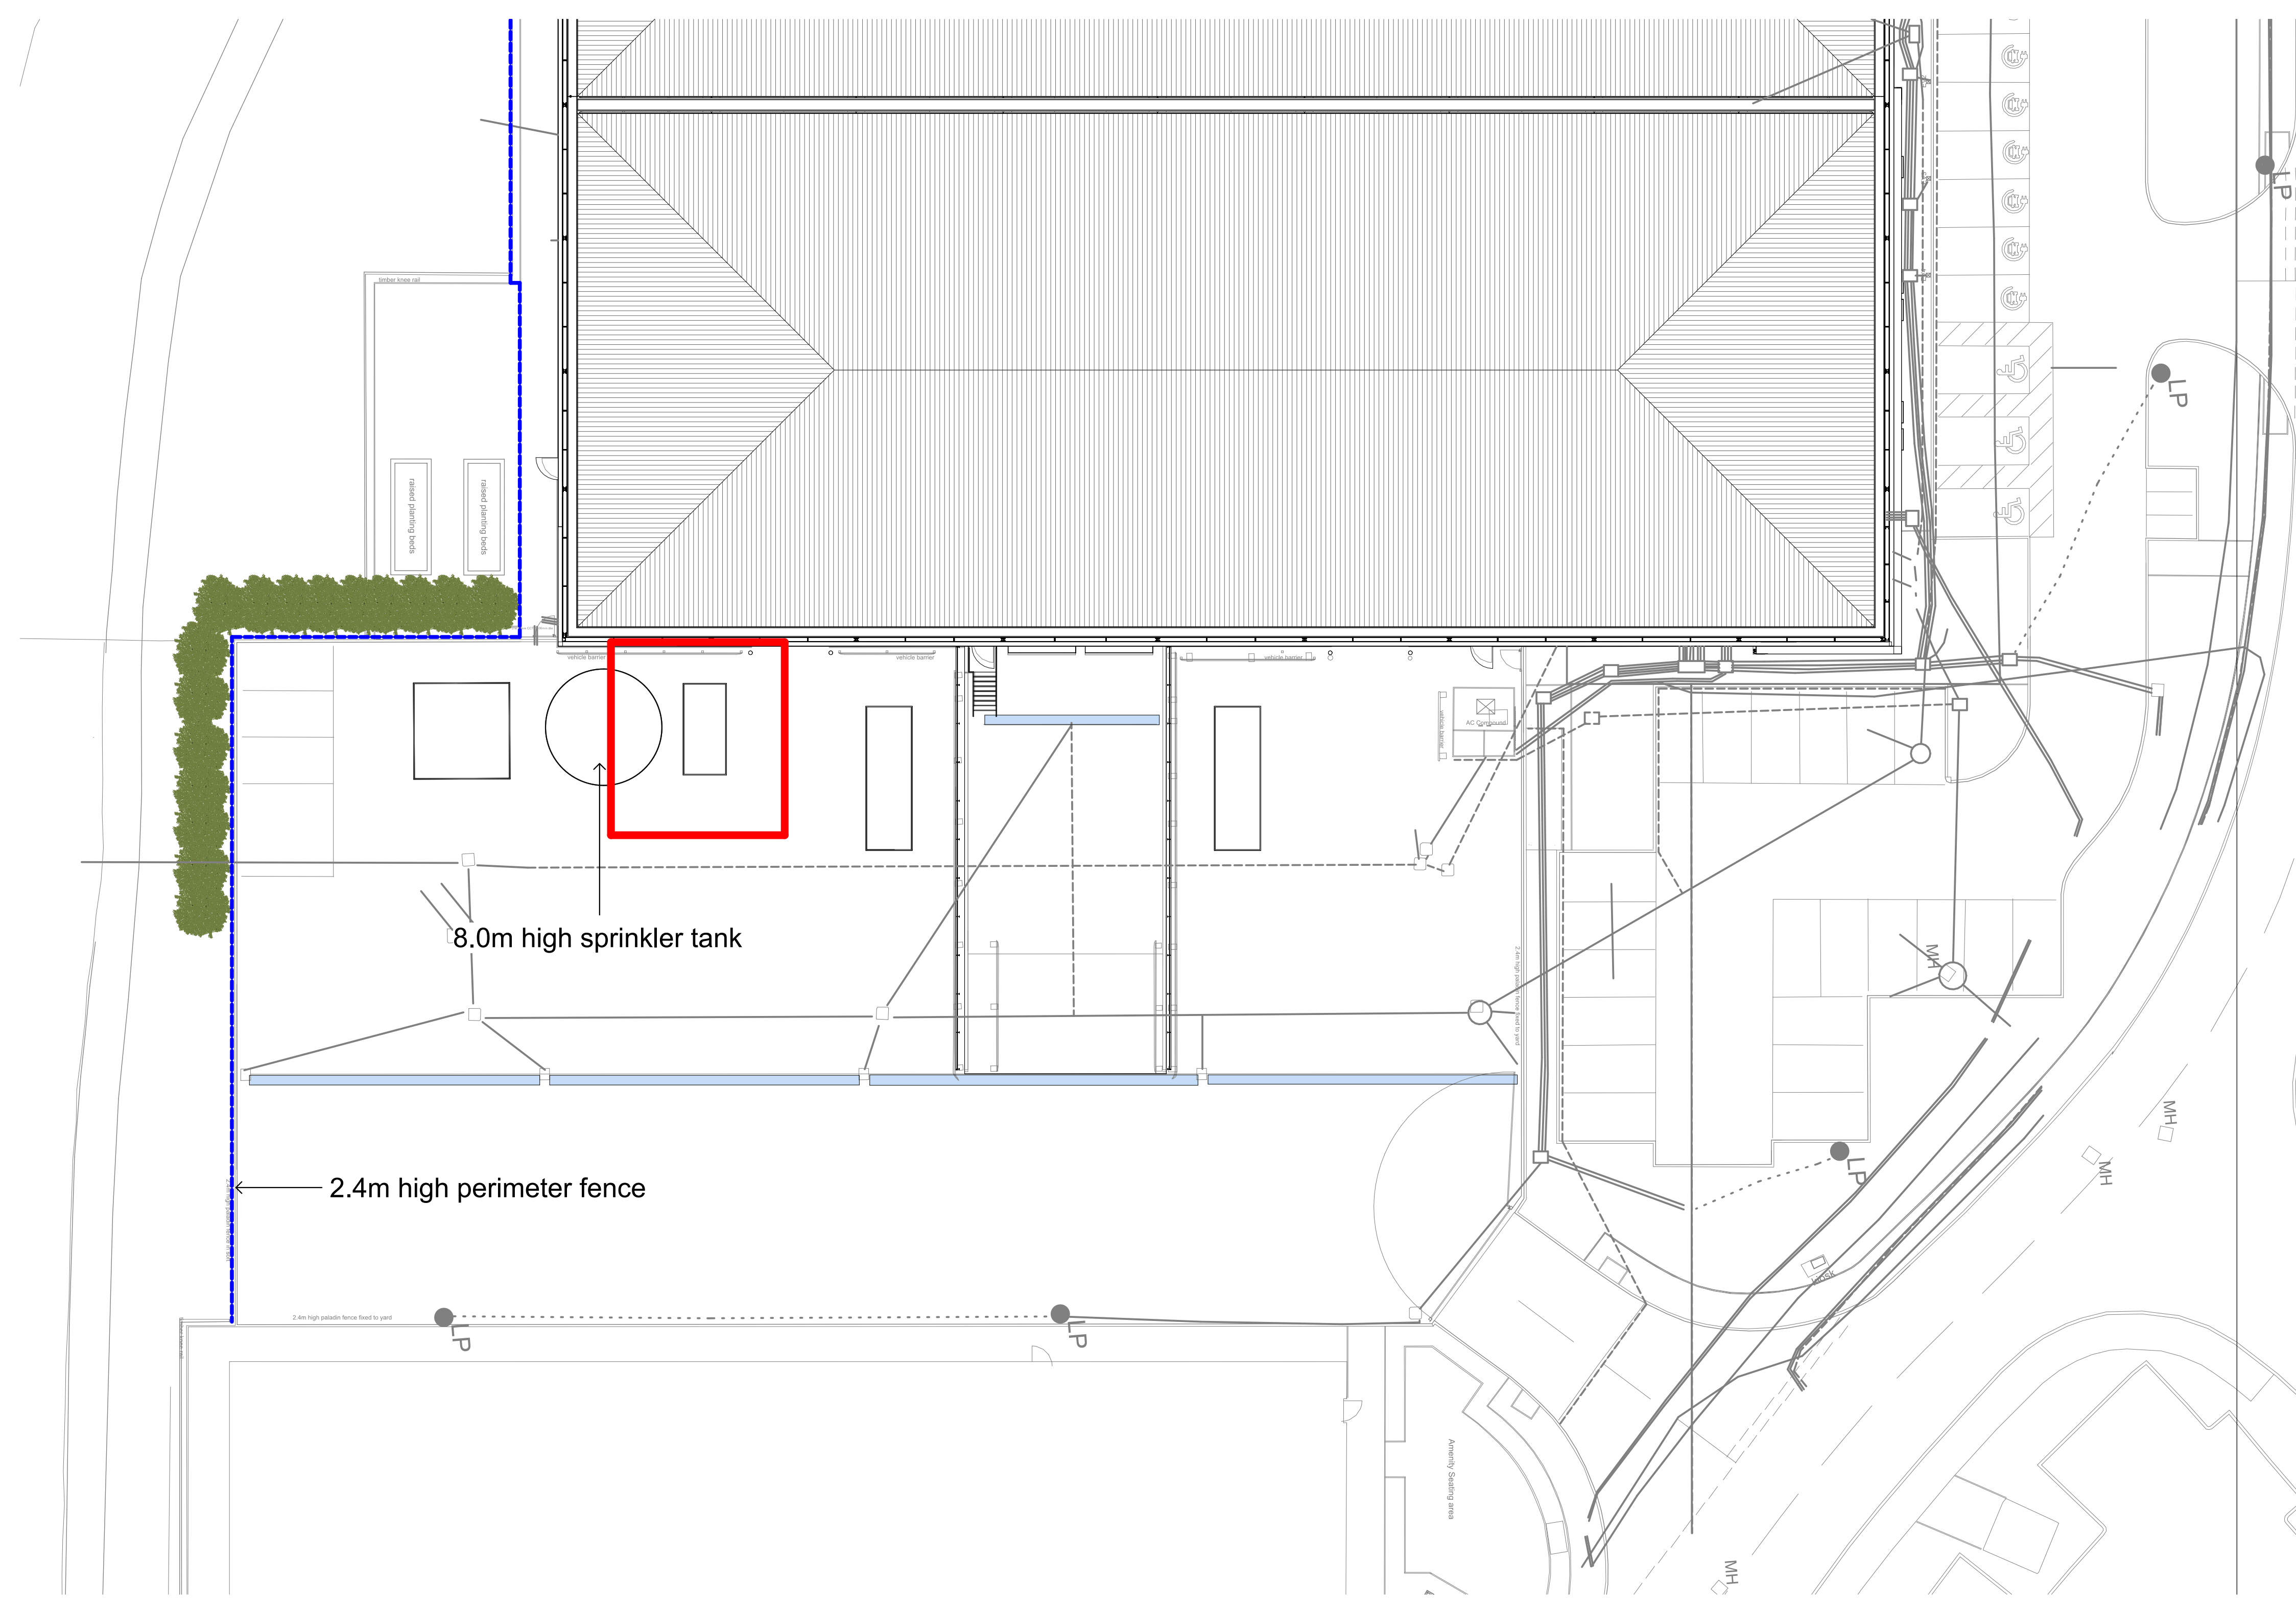


5 AHU 1 Site Reference Plan
1 : 200



6 Duct & AHU Elevation (East Elevation) Reference Plan
1 : 200

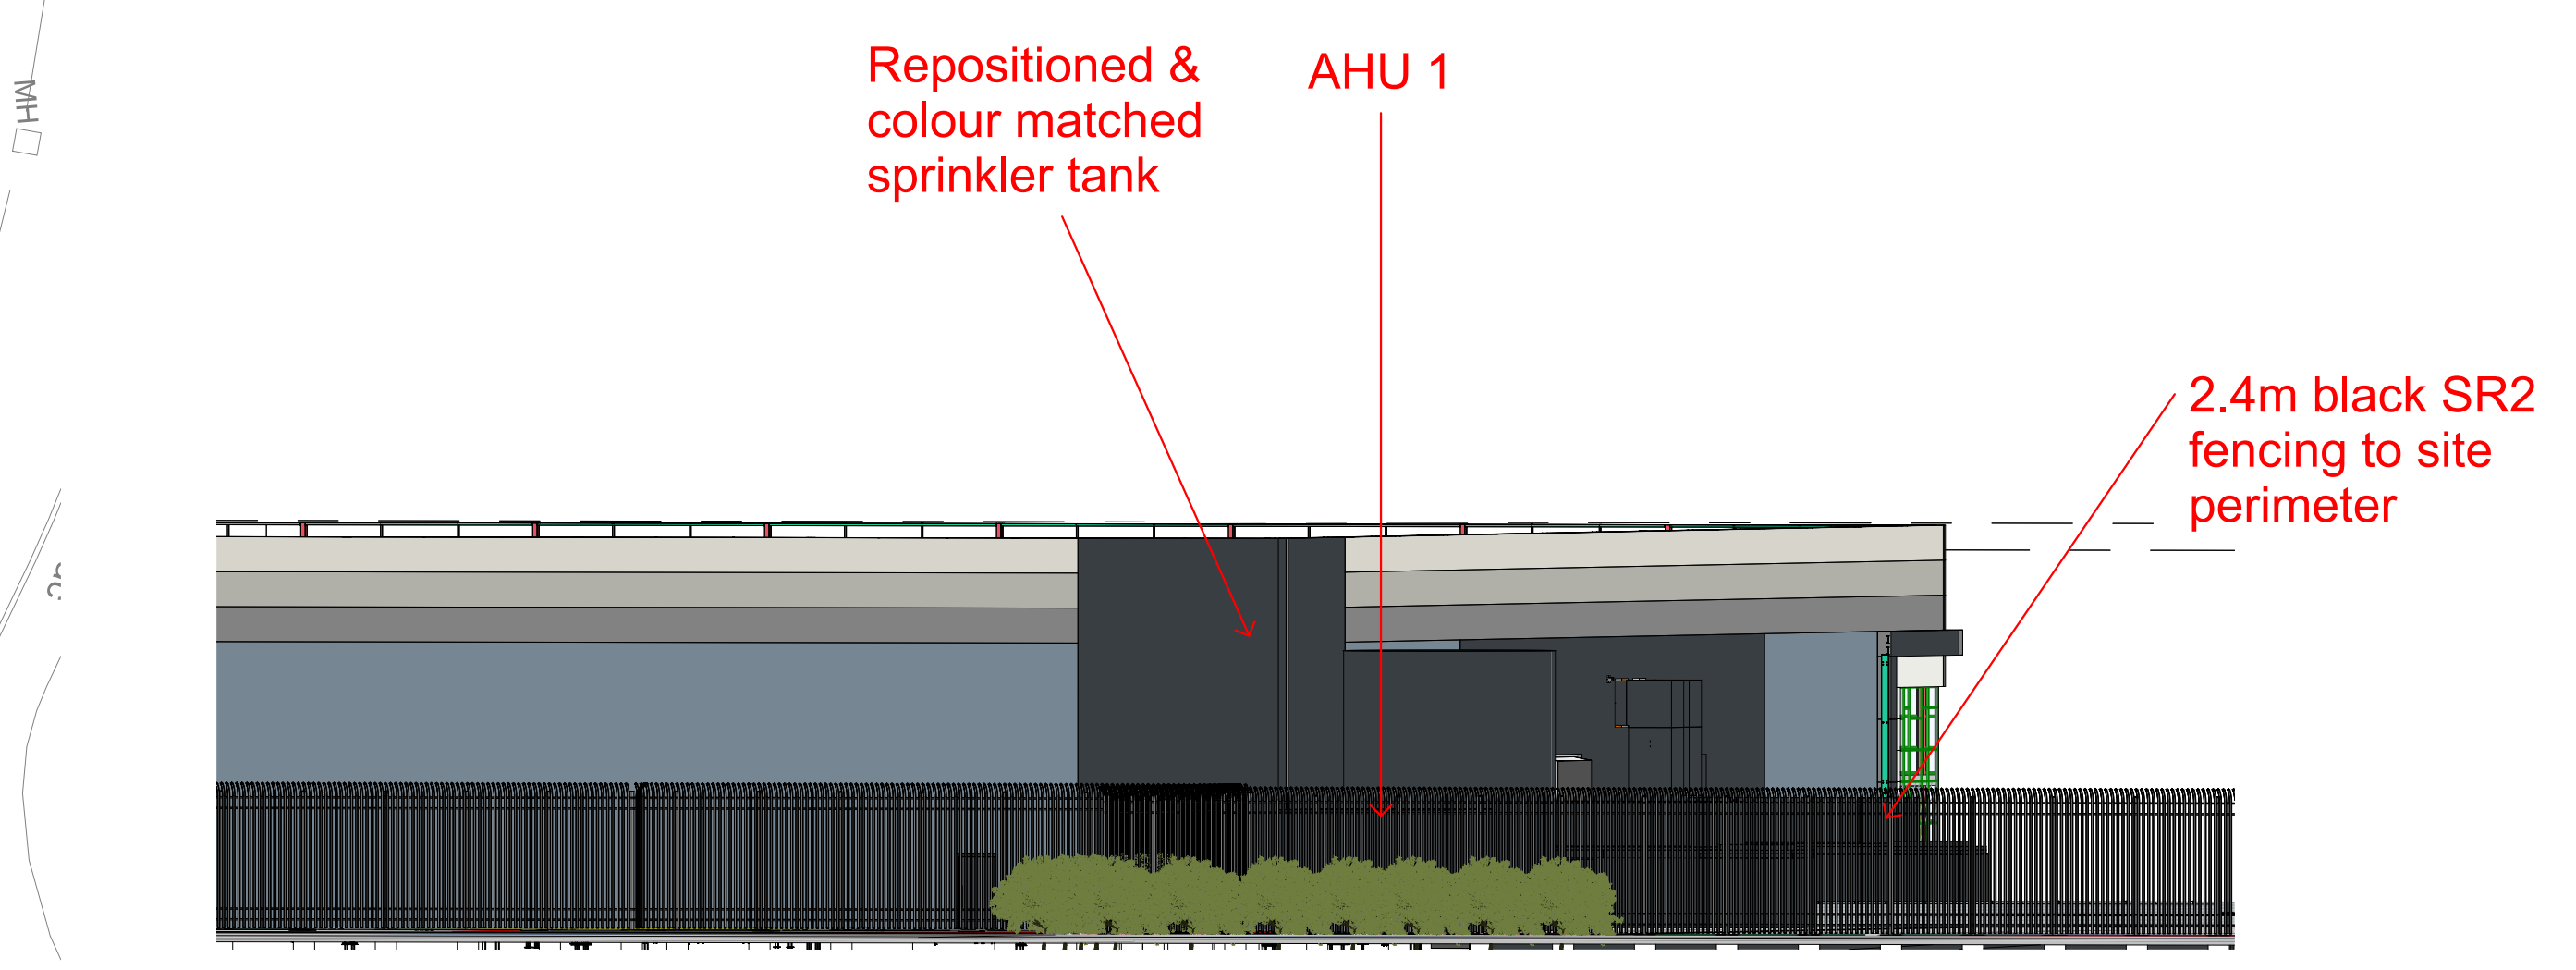

7 AHU 1 3D - FROM QUEENS WAY

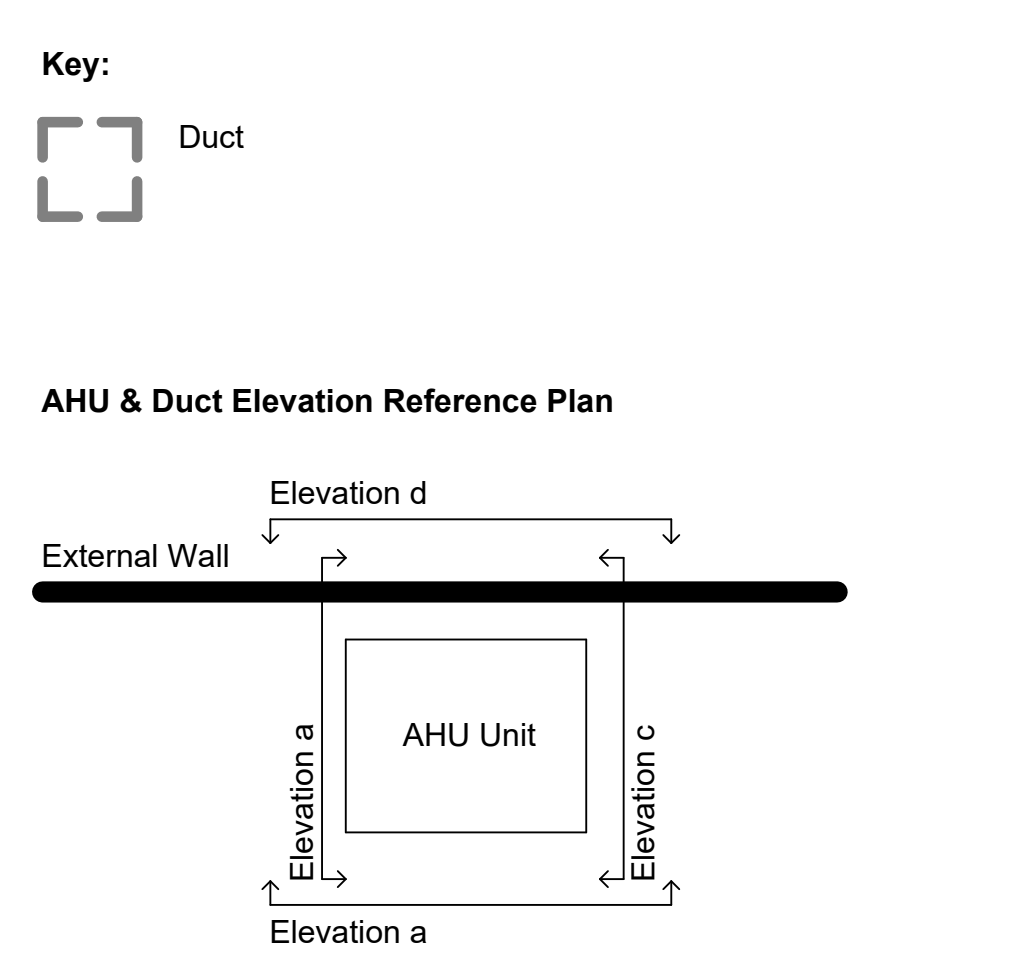

CLIENT NAME
TSL Ltd

CONSULTANTS

PROJECT NAME CWL90
PROJECT ADDRESS Newport, NP19 4QZ

DRAWING TITLE
Duct & AHU Elevations (1 of 3)

SCALE As indicated@A0
STATUS Preliminary
ADA PROJECT No. 24002

DRAWN APD
CHECKED APD
DATE 15/03/2025
REVISION -

DRAWING NUMBER
GB-CWL90-ADA-WH-EL-DR-A-060223