


WoodStone Beaumaris Bat Boxes




new access door and entry system
Existing Front Elevation

Renew Main entrance doors

All windows to apartments to have new double glazed windows with sound reduction of 33 Db

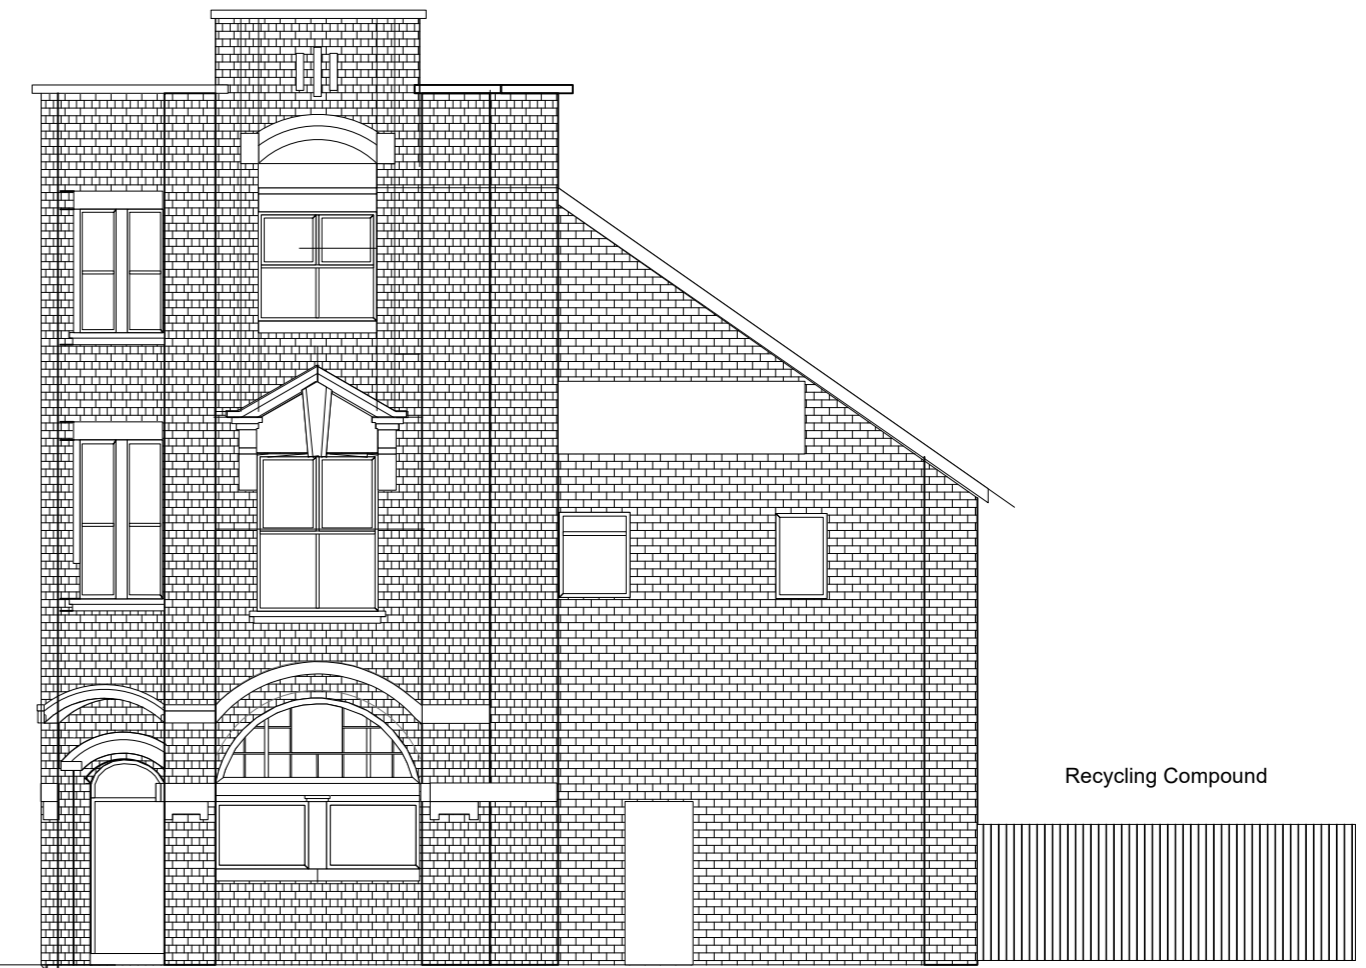


Existing Side Elevation(Mill Parade)

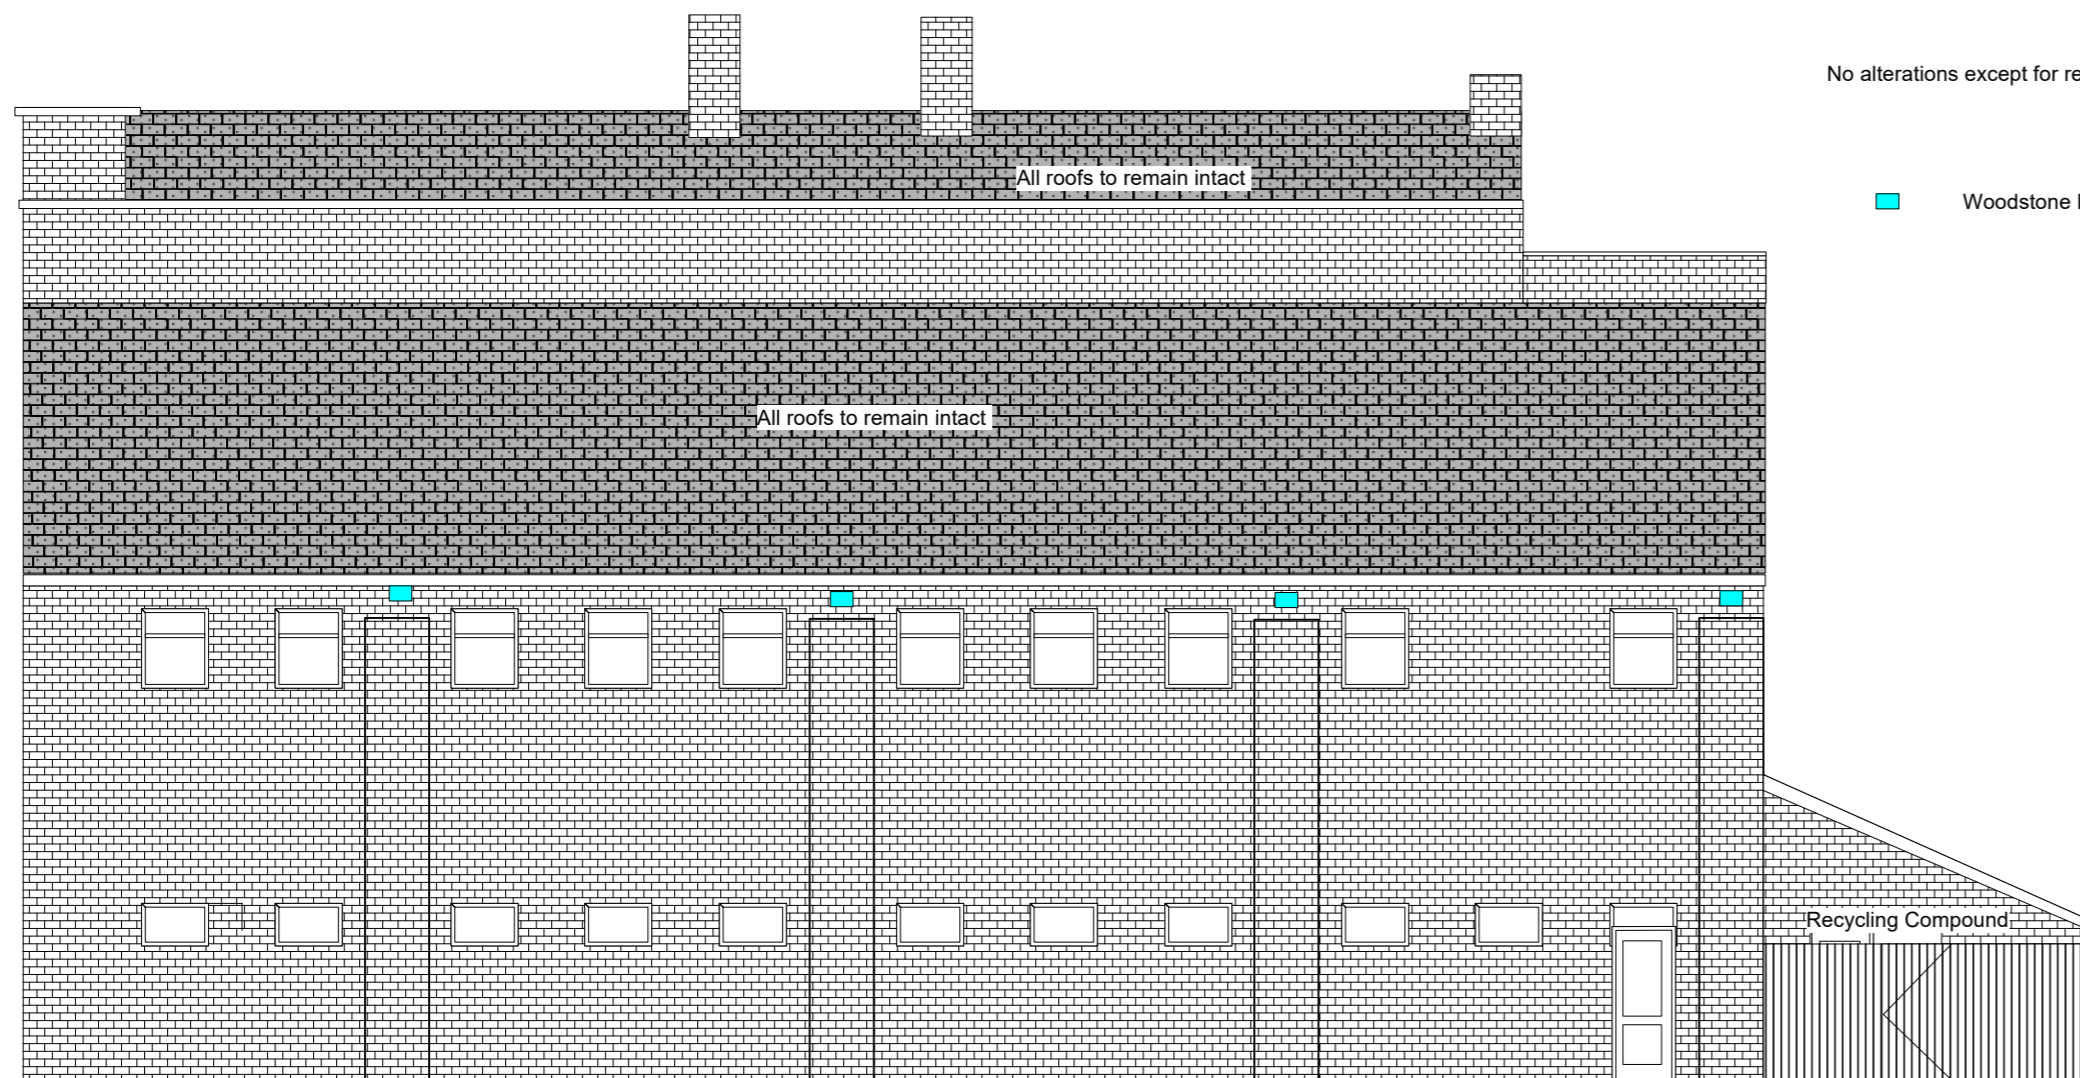

Existing Rear Elevation


No alterations except for replacement Fenestration

Woodstone Estella Sparrow Terrace

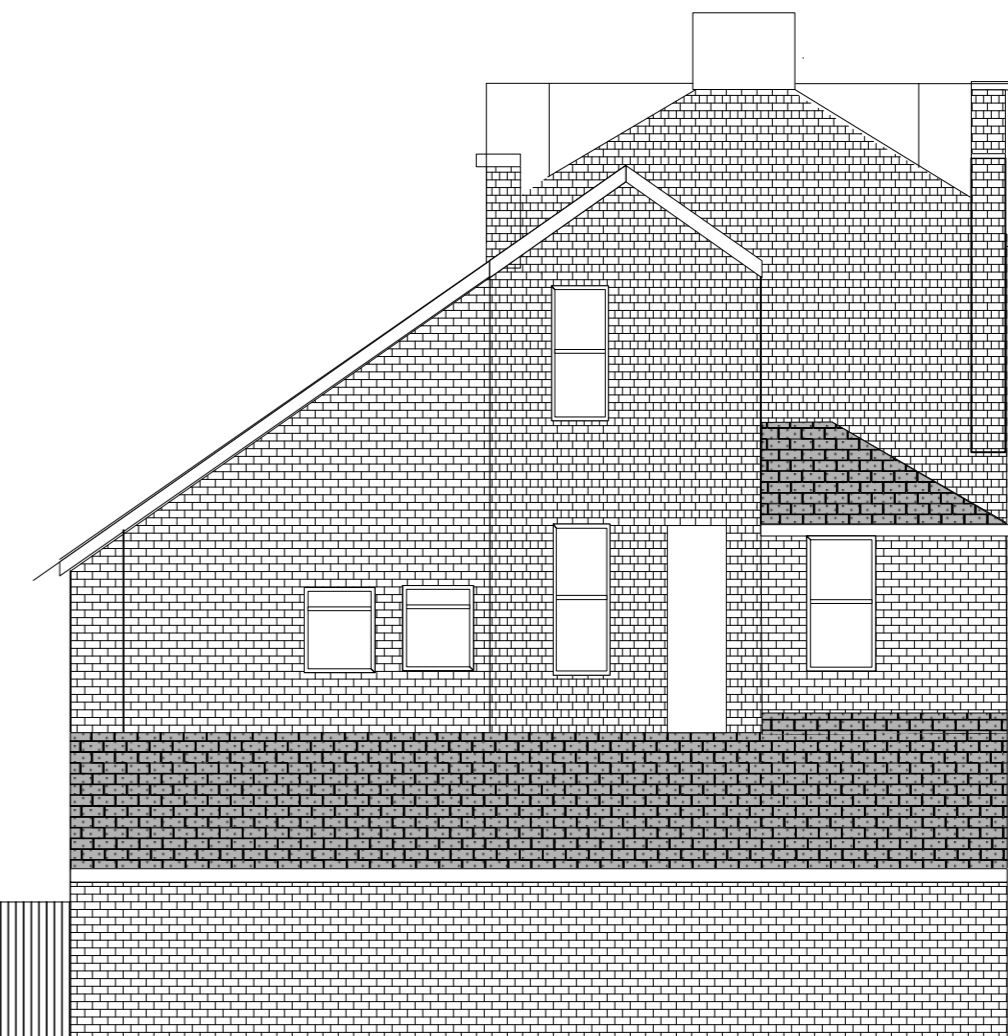

Existing Side Elevation Brunel Street

D. Recycling Compound
C. Ecological enhancements added
B Bin store door adjusted
A Title amended to SD724 08A proposed elevations

 

Skerryvore Designs Ltd
Sexton's Tower
2 Caerphilly Road
Bassaleg,
Newport,
NP10 8LE.
Phone **01633 897922**
Mobile **07816 934352**
steve_groucot@hotmail.com

JOB
TITLE West Of England Tavern
Existing Floor Plans

DRAWING
TITLE Proposed Elevations

DRAWING No.	SD724 08D
SCALE	1:100 @ A2
DATE	June 2025