


notes.

1. This drawing is for the purpose of planning permission only unless noted otherwise
2. This drawing could be subject to amendments until the relevant permissions have been granted. Please ask if unsure before commencing works on site.
3. Dimensions are shown in millimeters
4. This drawing is copyright. All rights reserved.
5. Scale this drawing only for planning permission purposes. Dimensions to be checked on site.


scale bar 1:100

 


ECOLOGY




Vivarapro woodstone house sparrow nest box.

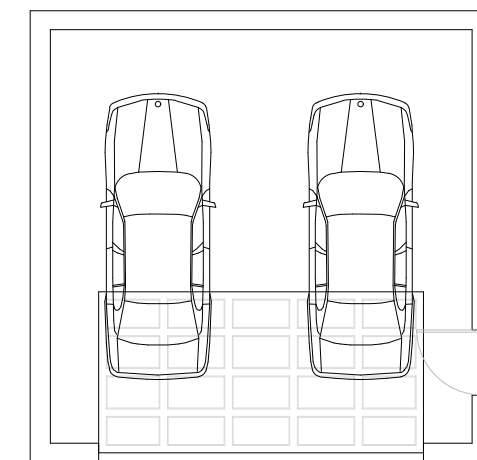


Ground Floor

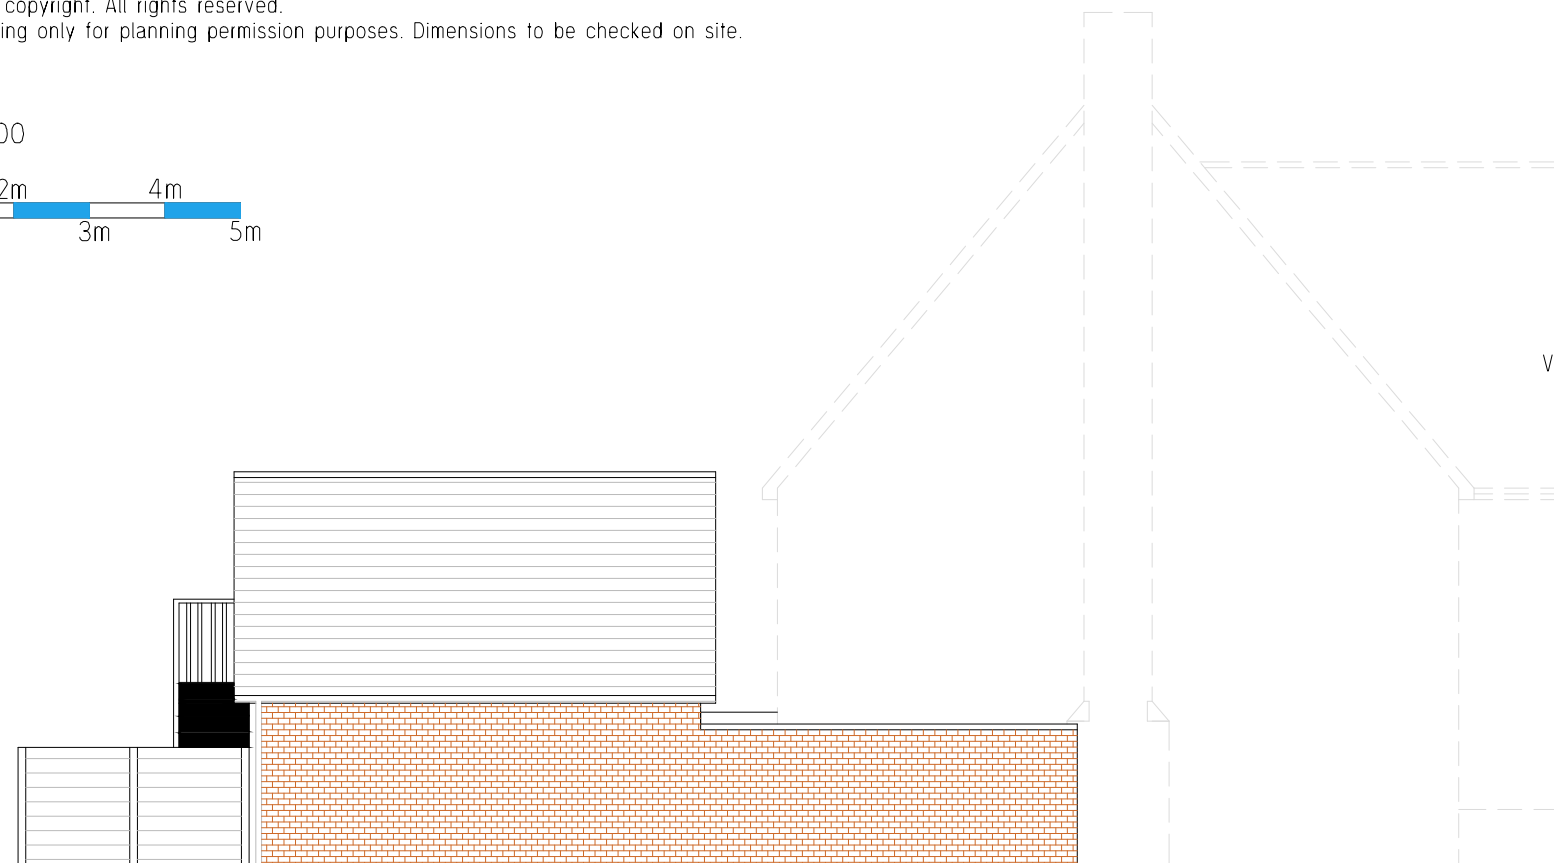


Side NORTH - EAST Elevation

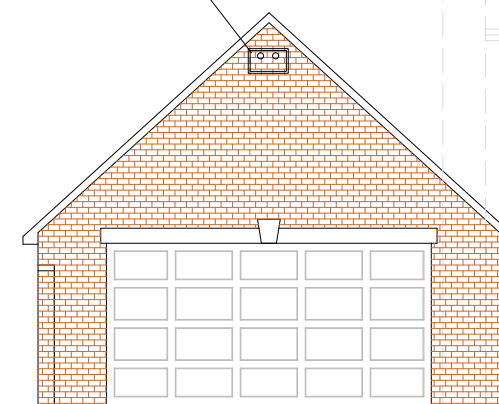


Front NORTH - WEST Elevation

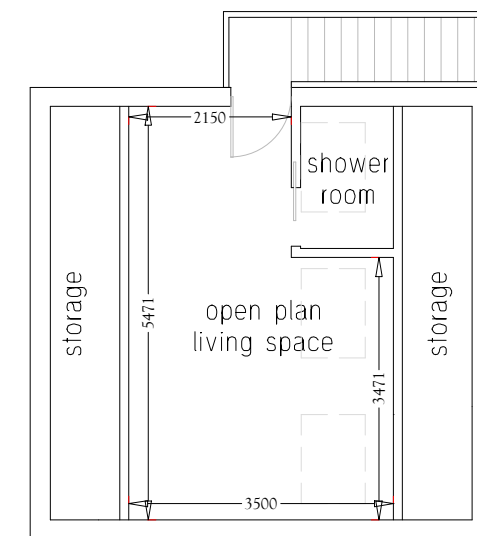

First Floor

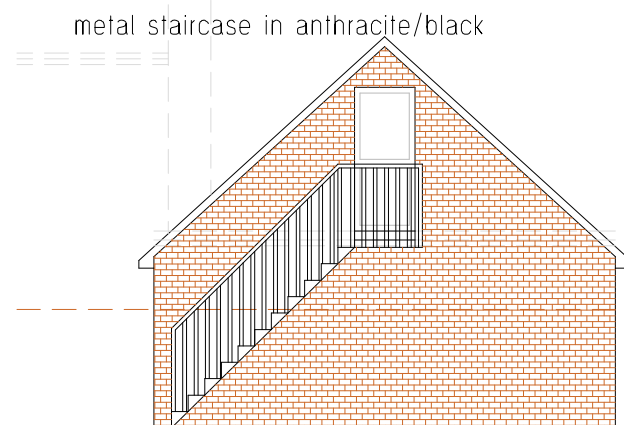

Rear SOUTH - EAST Elevation

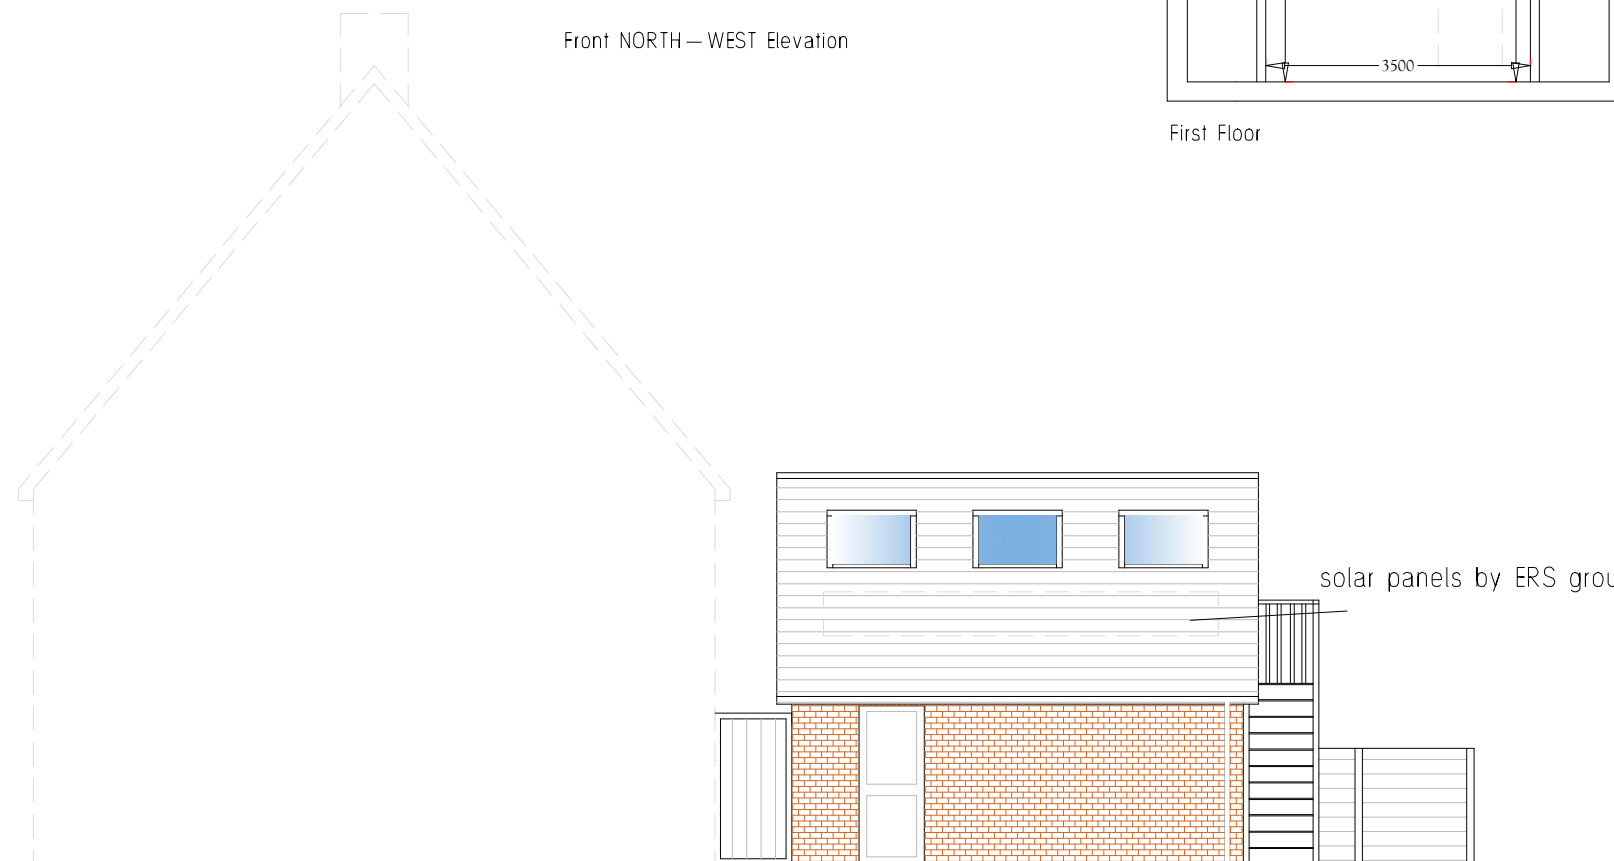

Side SOUTH - WEST Elevation



email: info@mbdesignas.com
 web: www.mbdesignas.com

PROPOSED ELEVATIONS

DRAWING NO. PP/003	REVISION. 0	CLIENT: Mike Ross	SITE ADDRESS: 3 Castleton Gardens Castleton CF3 2WD	PROJECT DESCRIPTION: Convert garage loft to annexe	SCALE: 1:100 A3	DATE: January 2025
-----------------------	----------------	----------------------	--	---	-----------------------	-----------------------