



PLANNING DRAWINGS

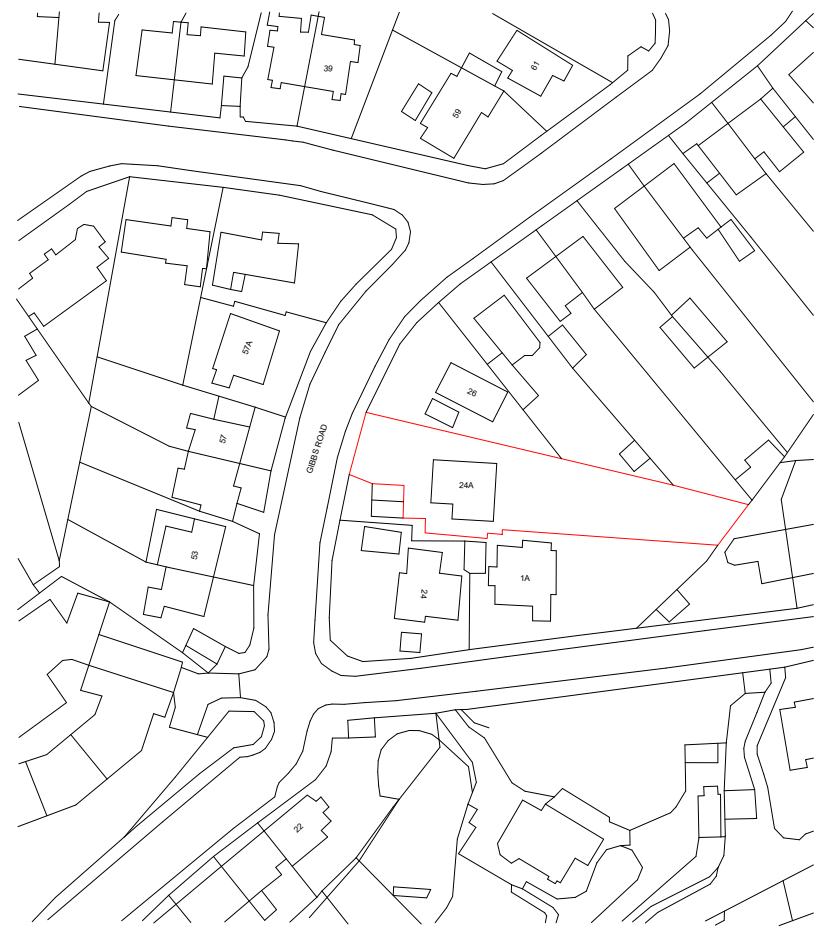

LOCATION PLAN
1:1250

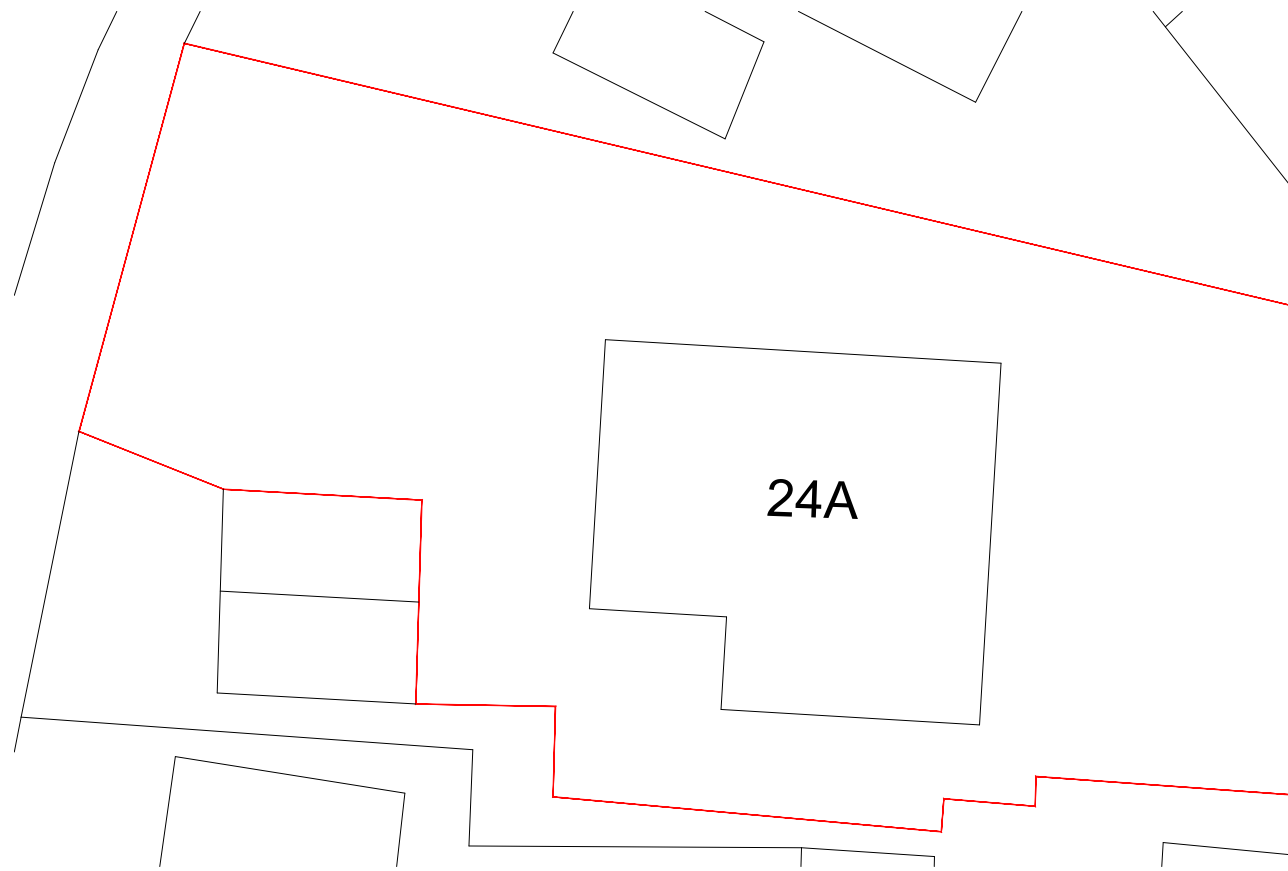

EXISTING SITE PLAN
1:200



PROPOSED SITE PLAN
1:200




07949 813086
28 Harrow Road, Newport, NP190BT

ADDRESS	24A Gibbs Road, Newport, NP19 8AT
TITLE	SIDE EXTENSION & FRONT PORCH
PROJECT STATUS	PLANNING DRAWINGS
DATE	SEP 2025
REVISION	
SCALE	As Indicate @A1
SHEET No.	WD000
REFERENCE	0010/20/FA
DRAWN BY	


PLANNING DRAWINGS



EXISTING GROUND FLOOR PLAN
1:50

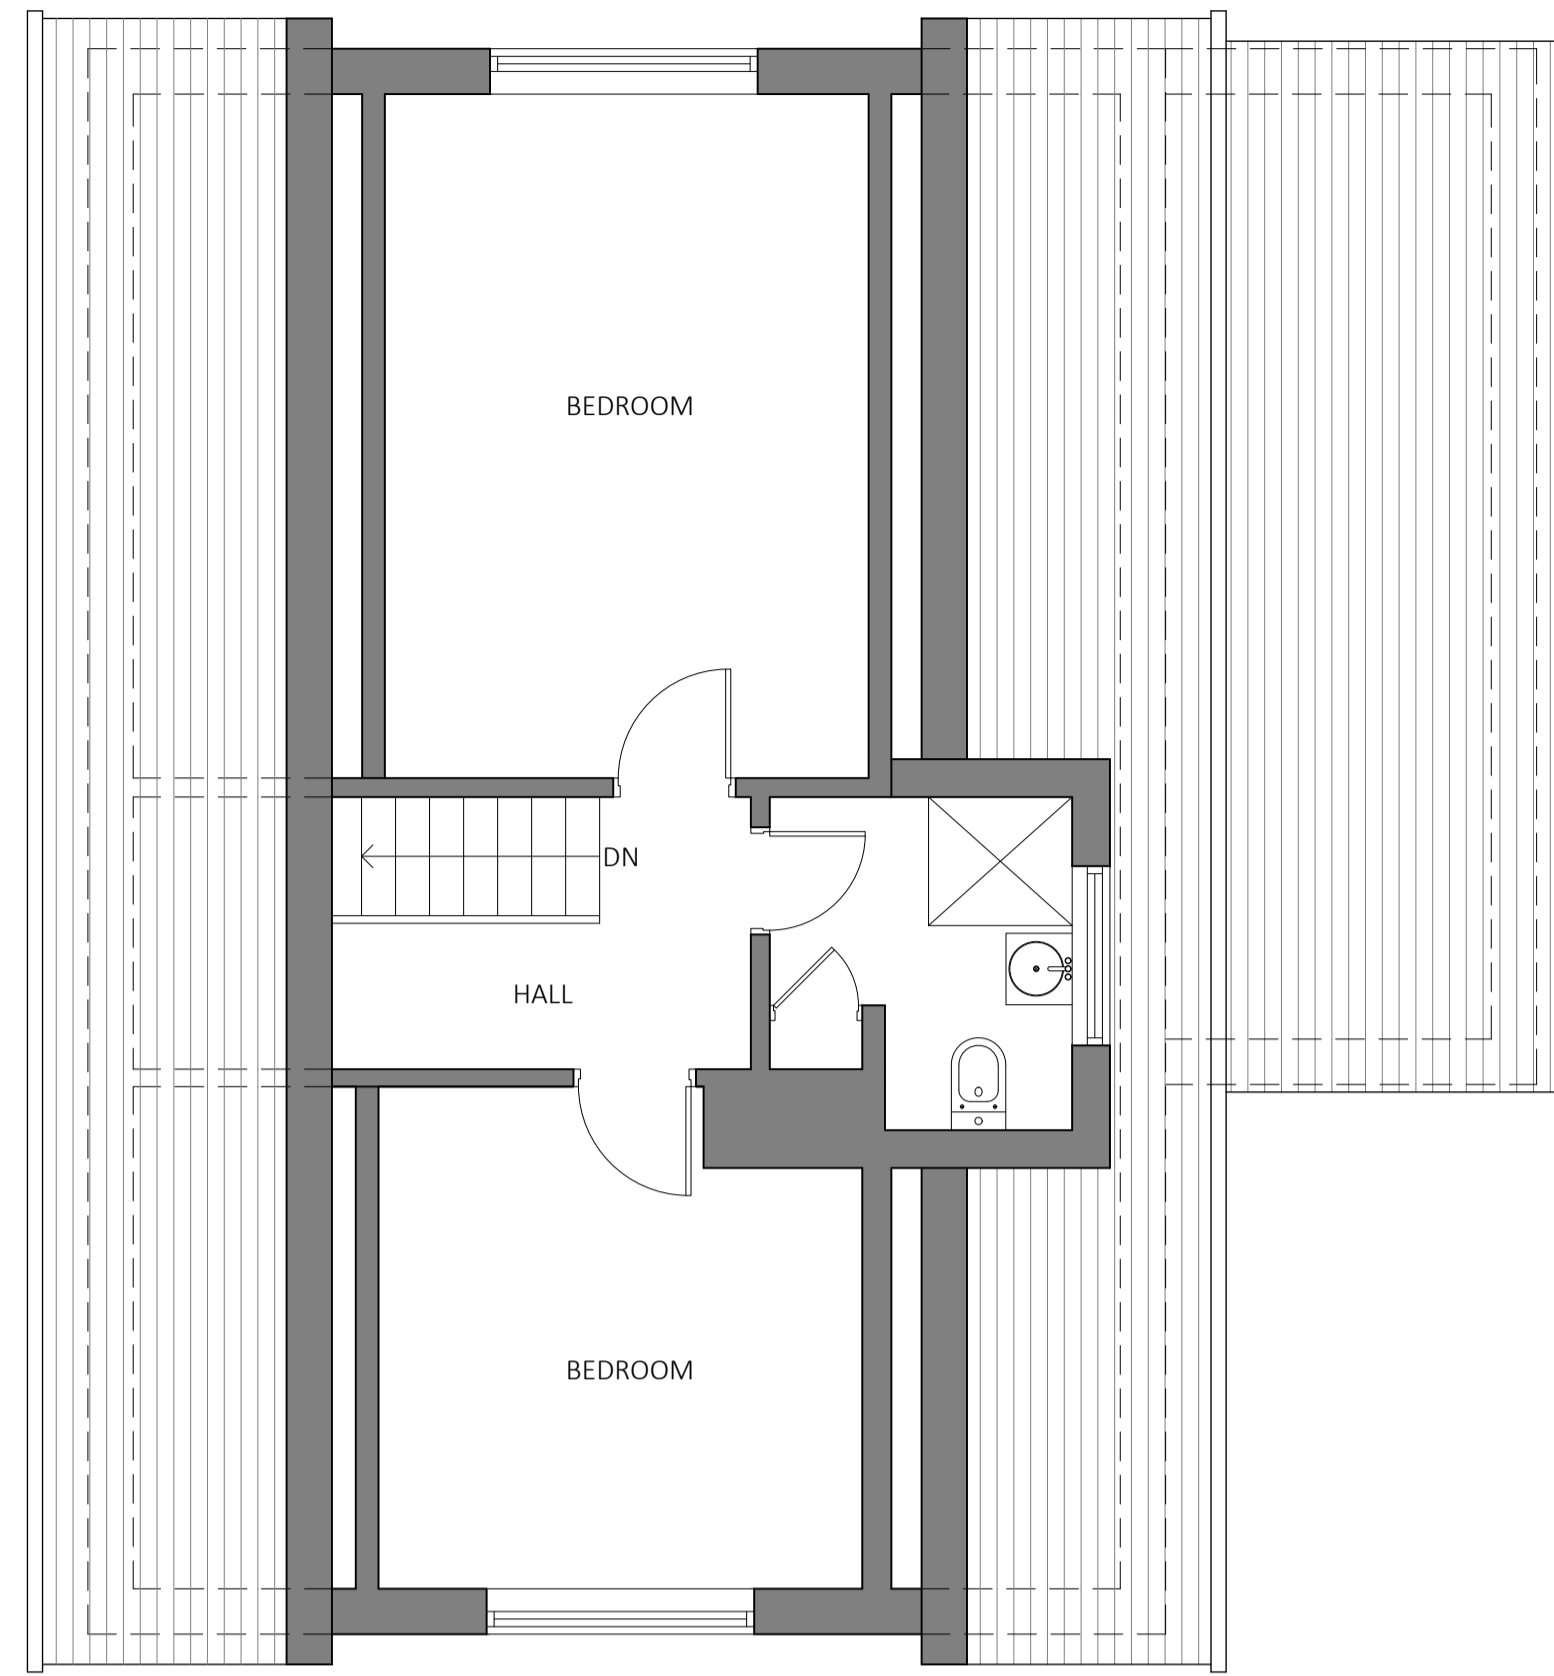

EXISTING FIRST FLOOR PLAN
1:50

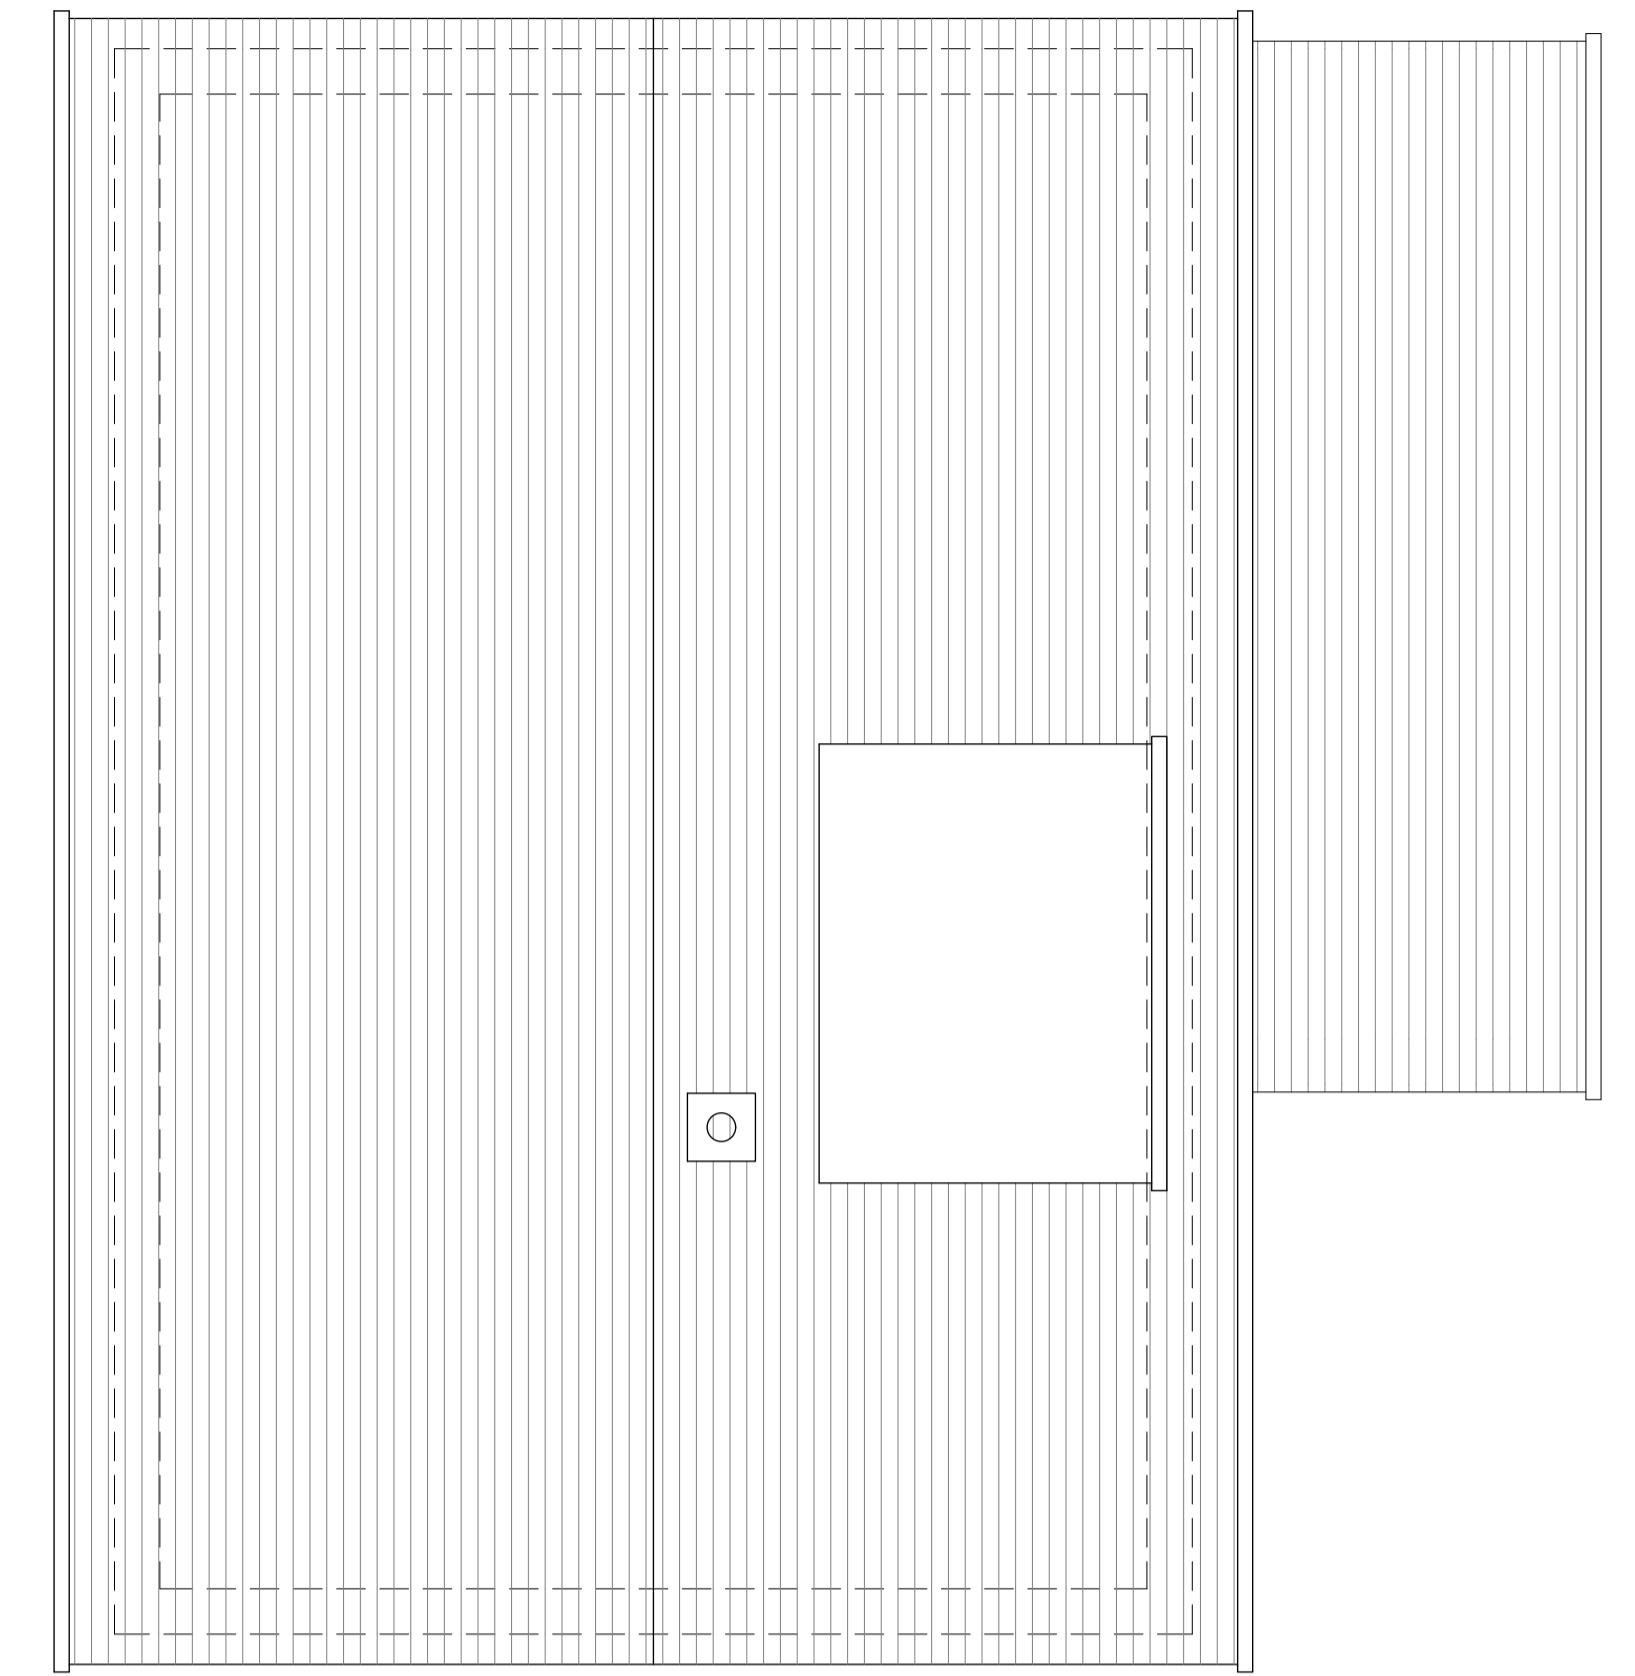


EXISTING ROOF PLAN
1:50



EXISTING FRONT ELEVATION
1:50



EXISTING LEFT ELEVATION
1:50

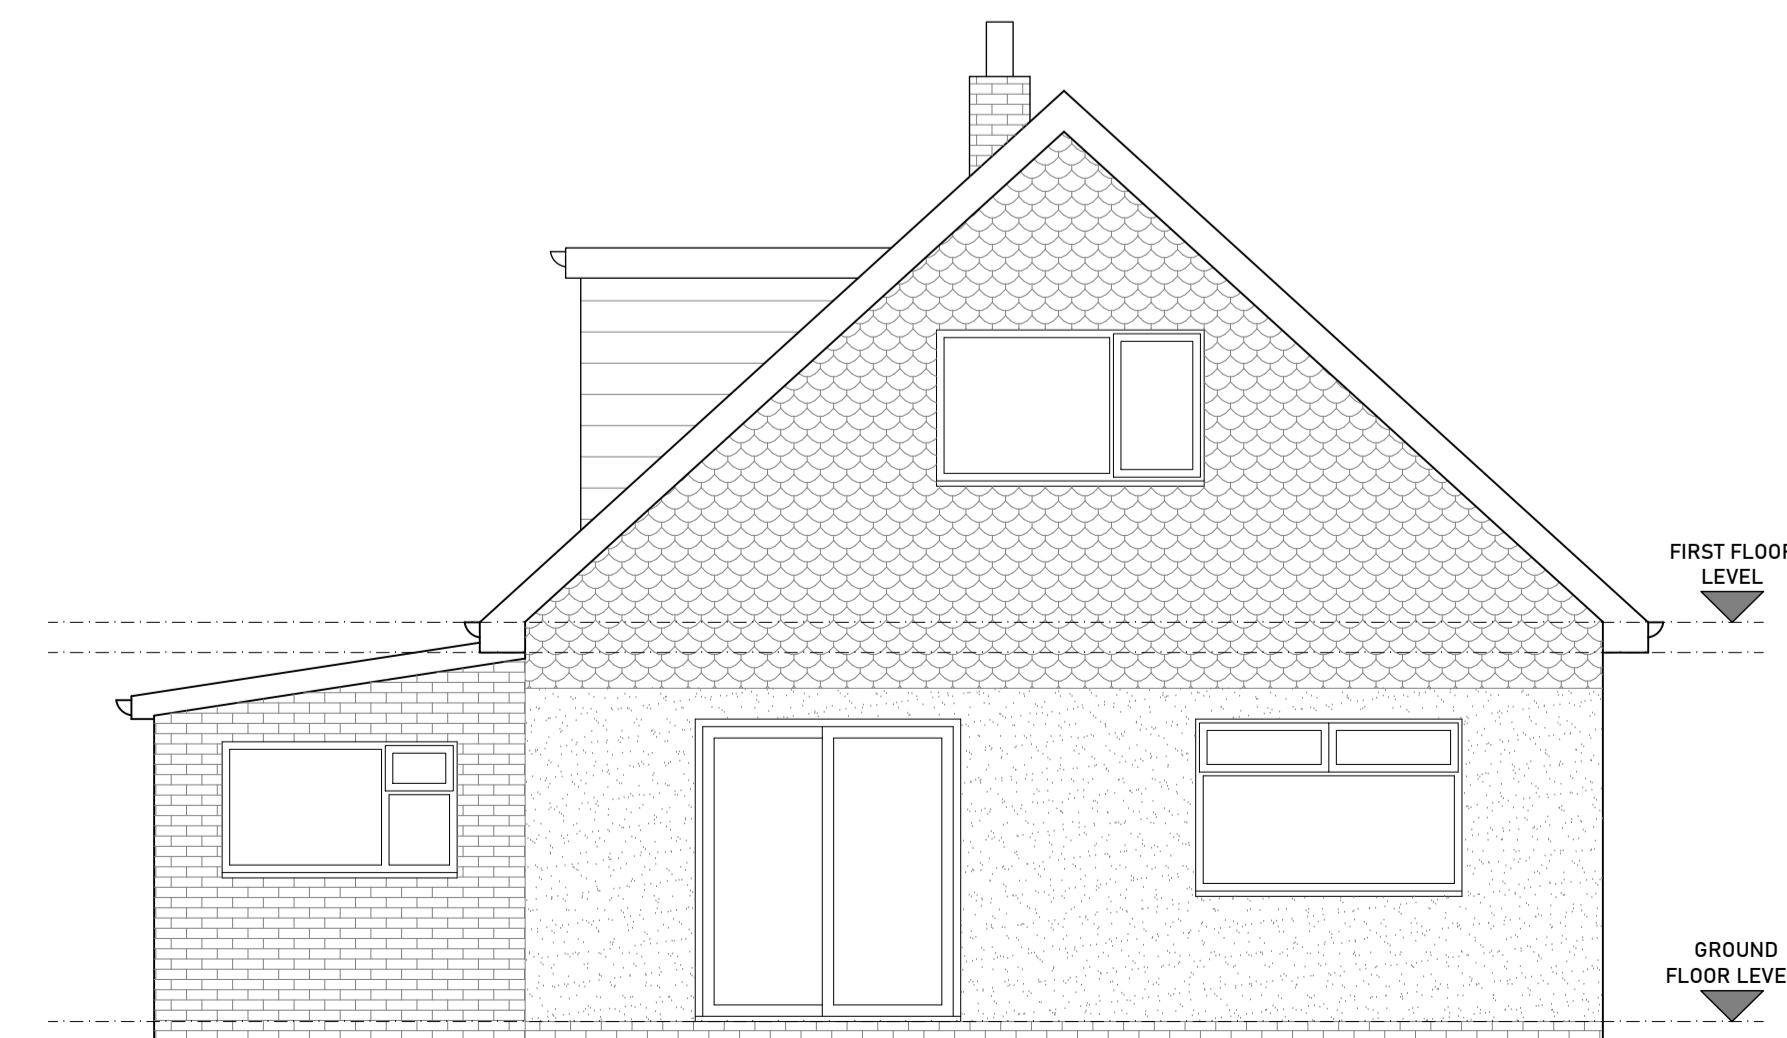

EXISTING REAR ELEVATION
1:50




EXISTING RIGHT ELEVATION
1:50




07949 813086
28 Harrow Road, Newport, NP190BT


ADDRESS	24A Gibbs Road, Newport, NP19 8AT
TITLE	SIDE EXTENSION & FRONT PORCH
PROJECT STATUS	PLANNING DRAWINGS
DATE	SEP 2025
REVISION	
SCALE	As Indicate @A1
SHEET No.	WD001
REFERENCE	0010/20/FA
DRAWN BY	

 


PLANNING DRAWINGS

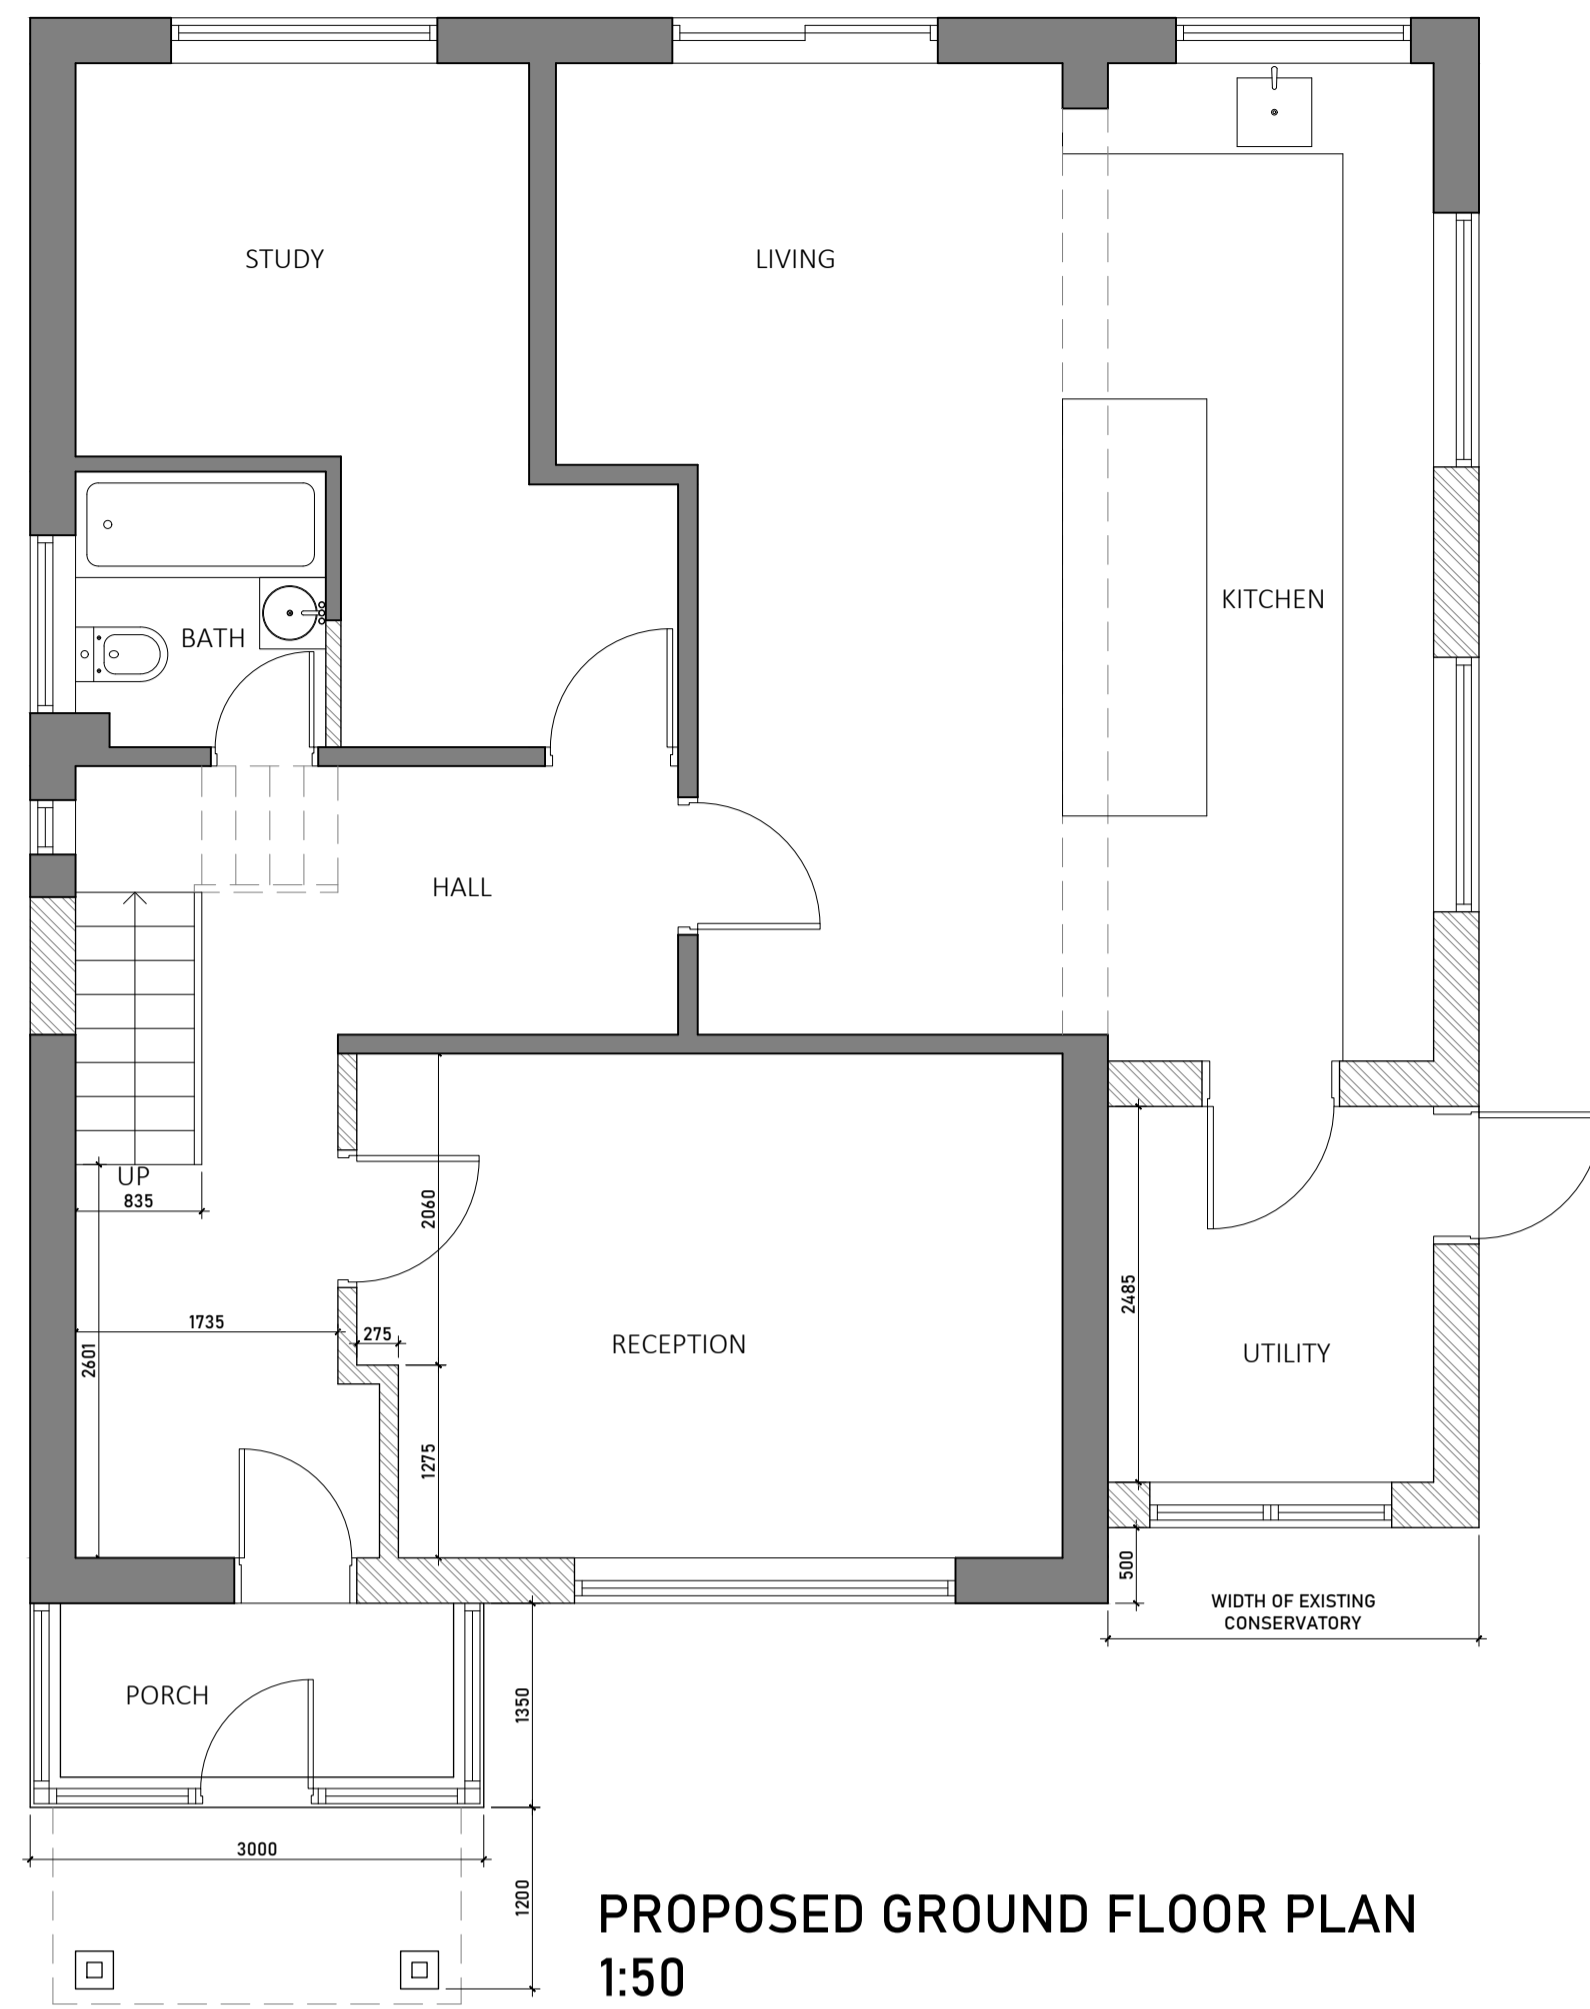


PROPOSED GROUND FLOOR PLAN
1:50

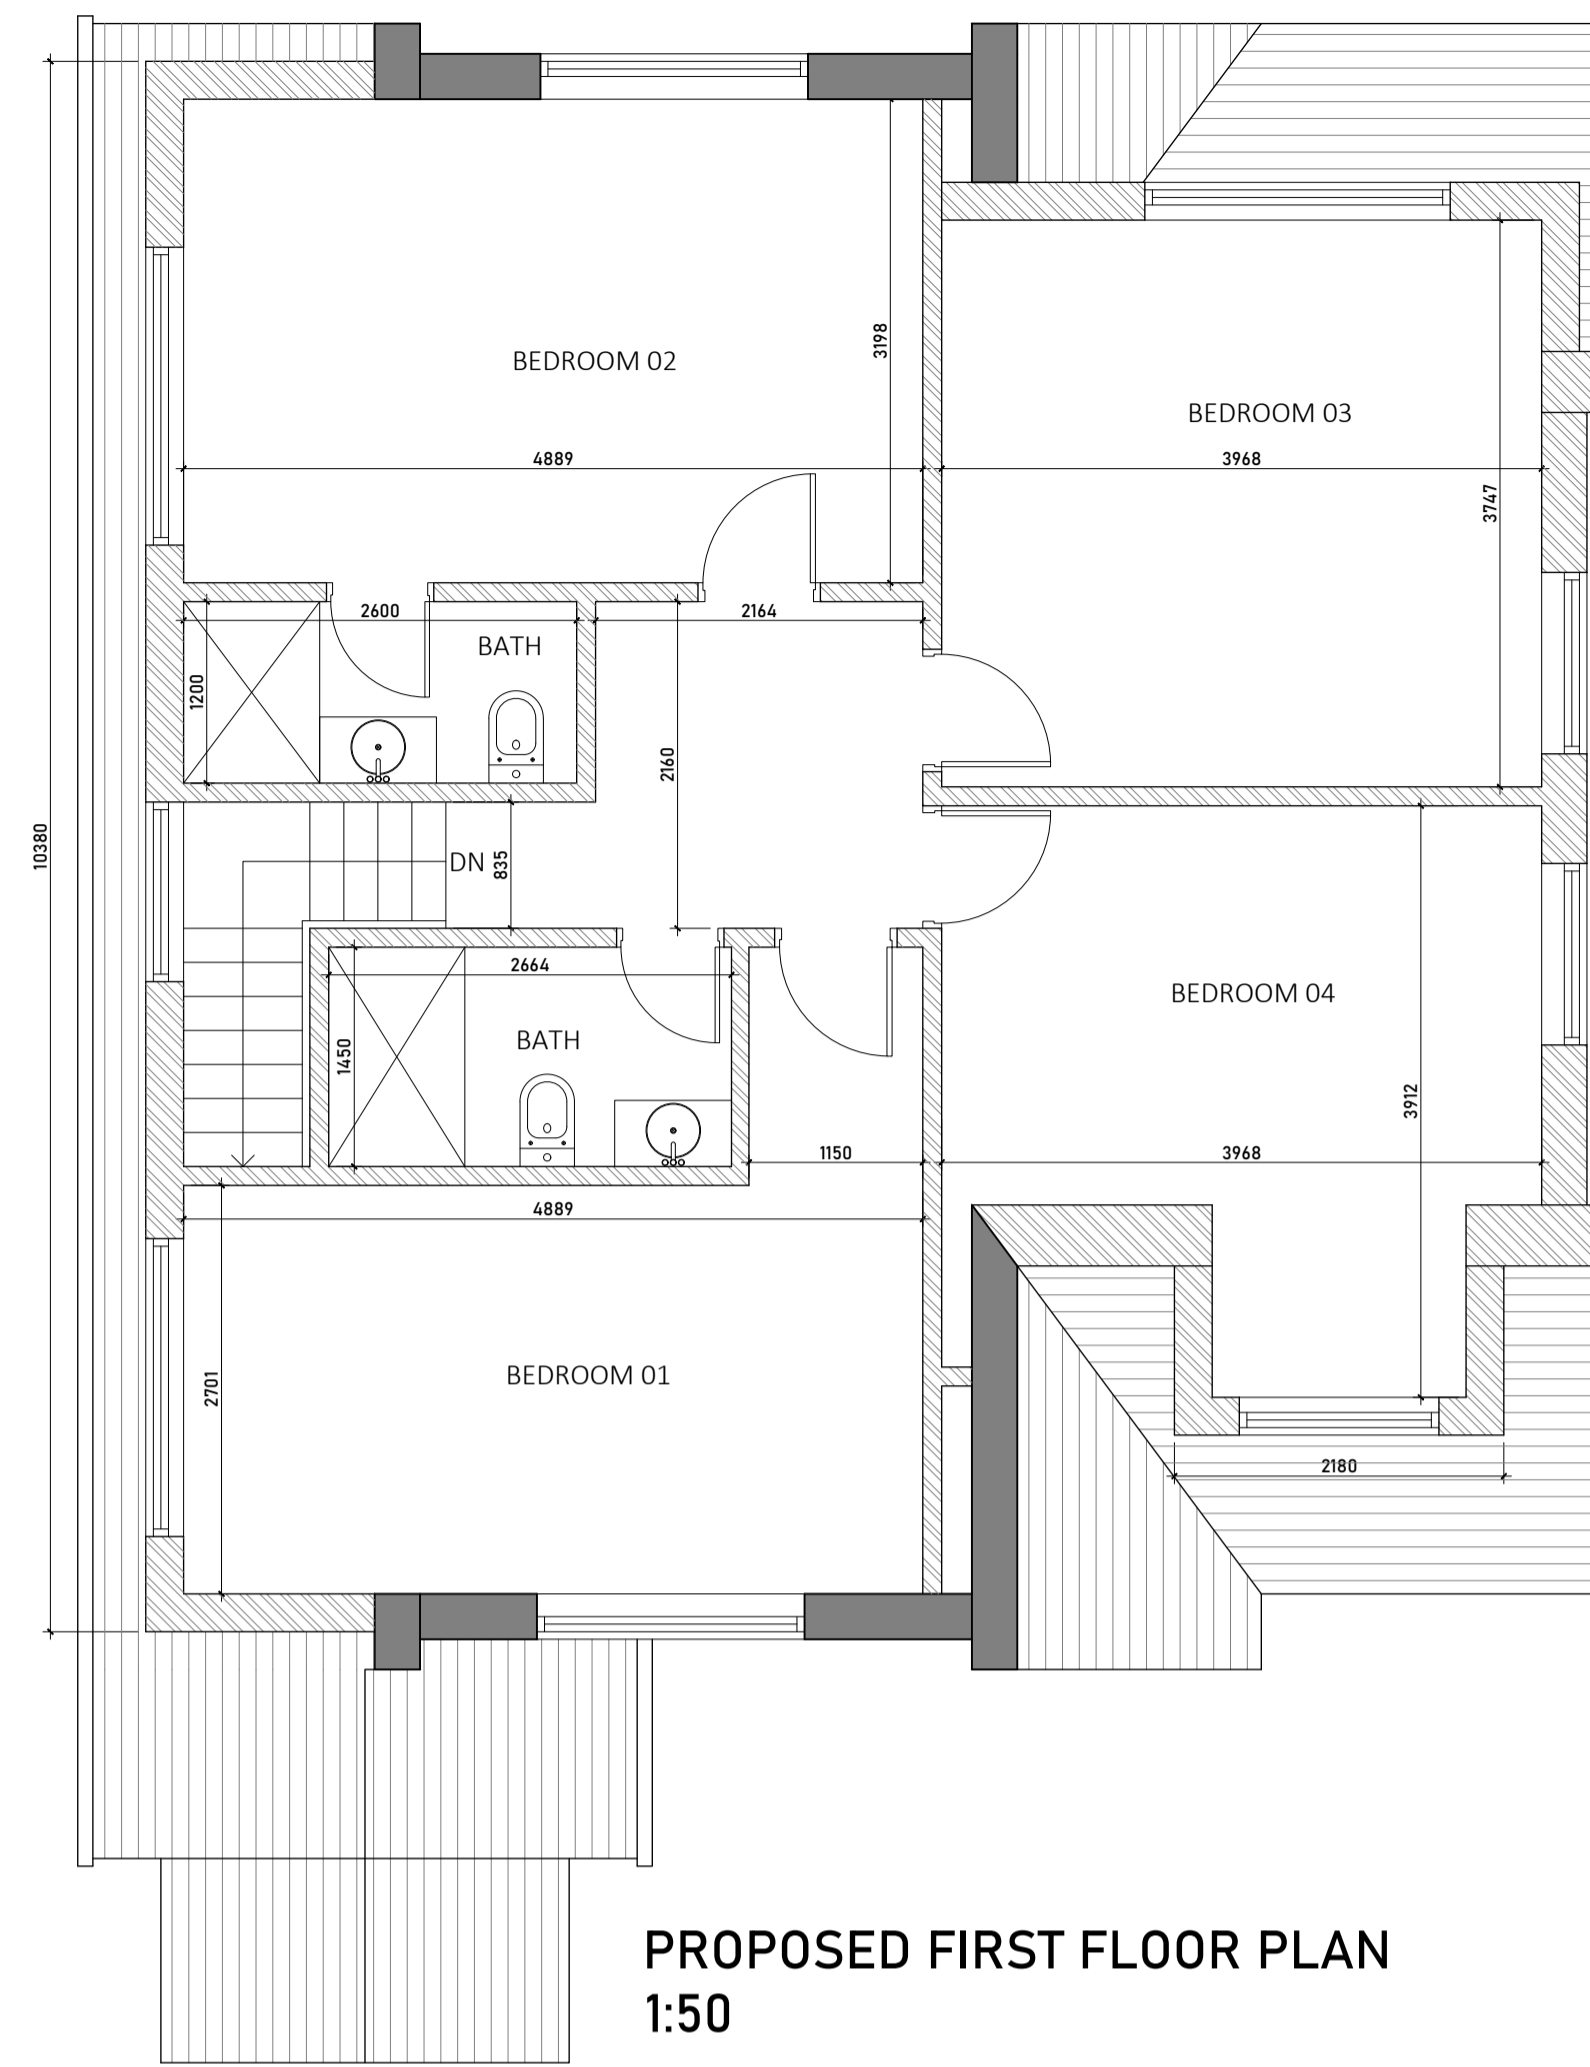


PROPOSED FIRST FLOOR PLAN
1:50

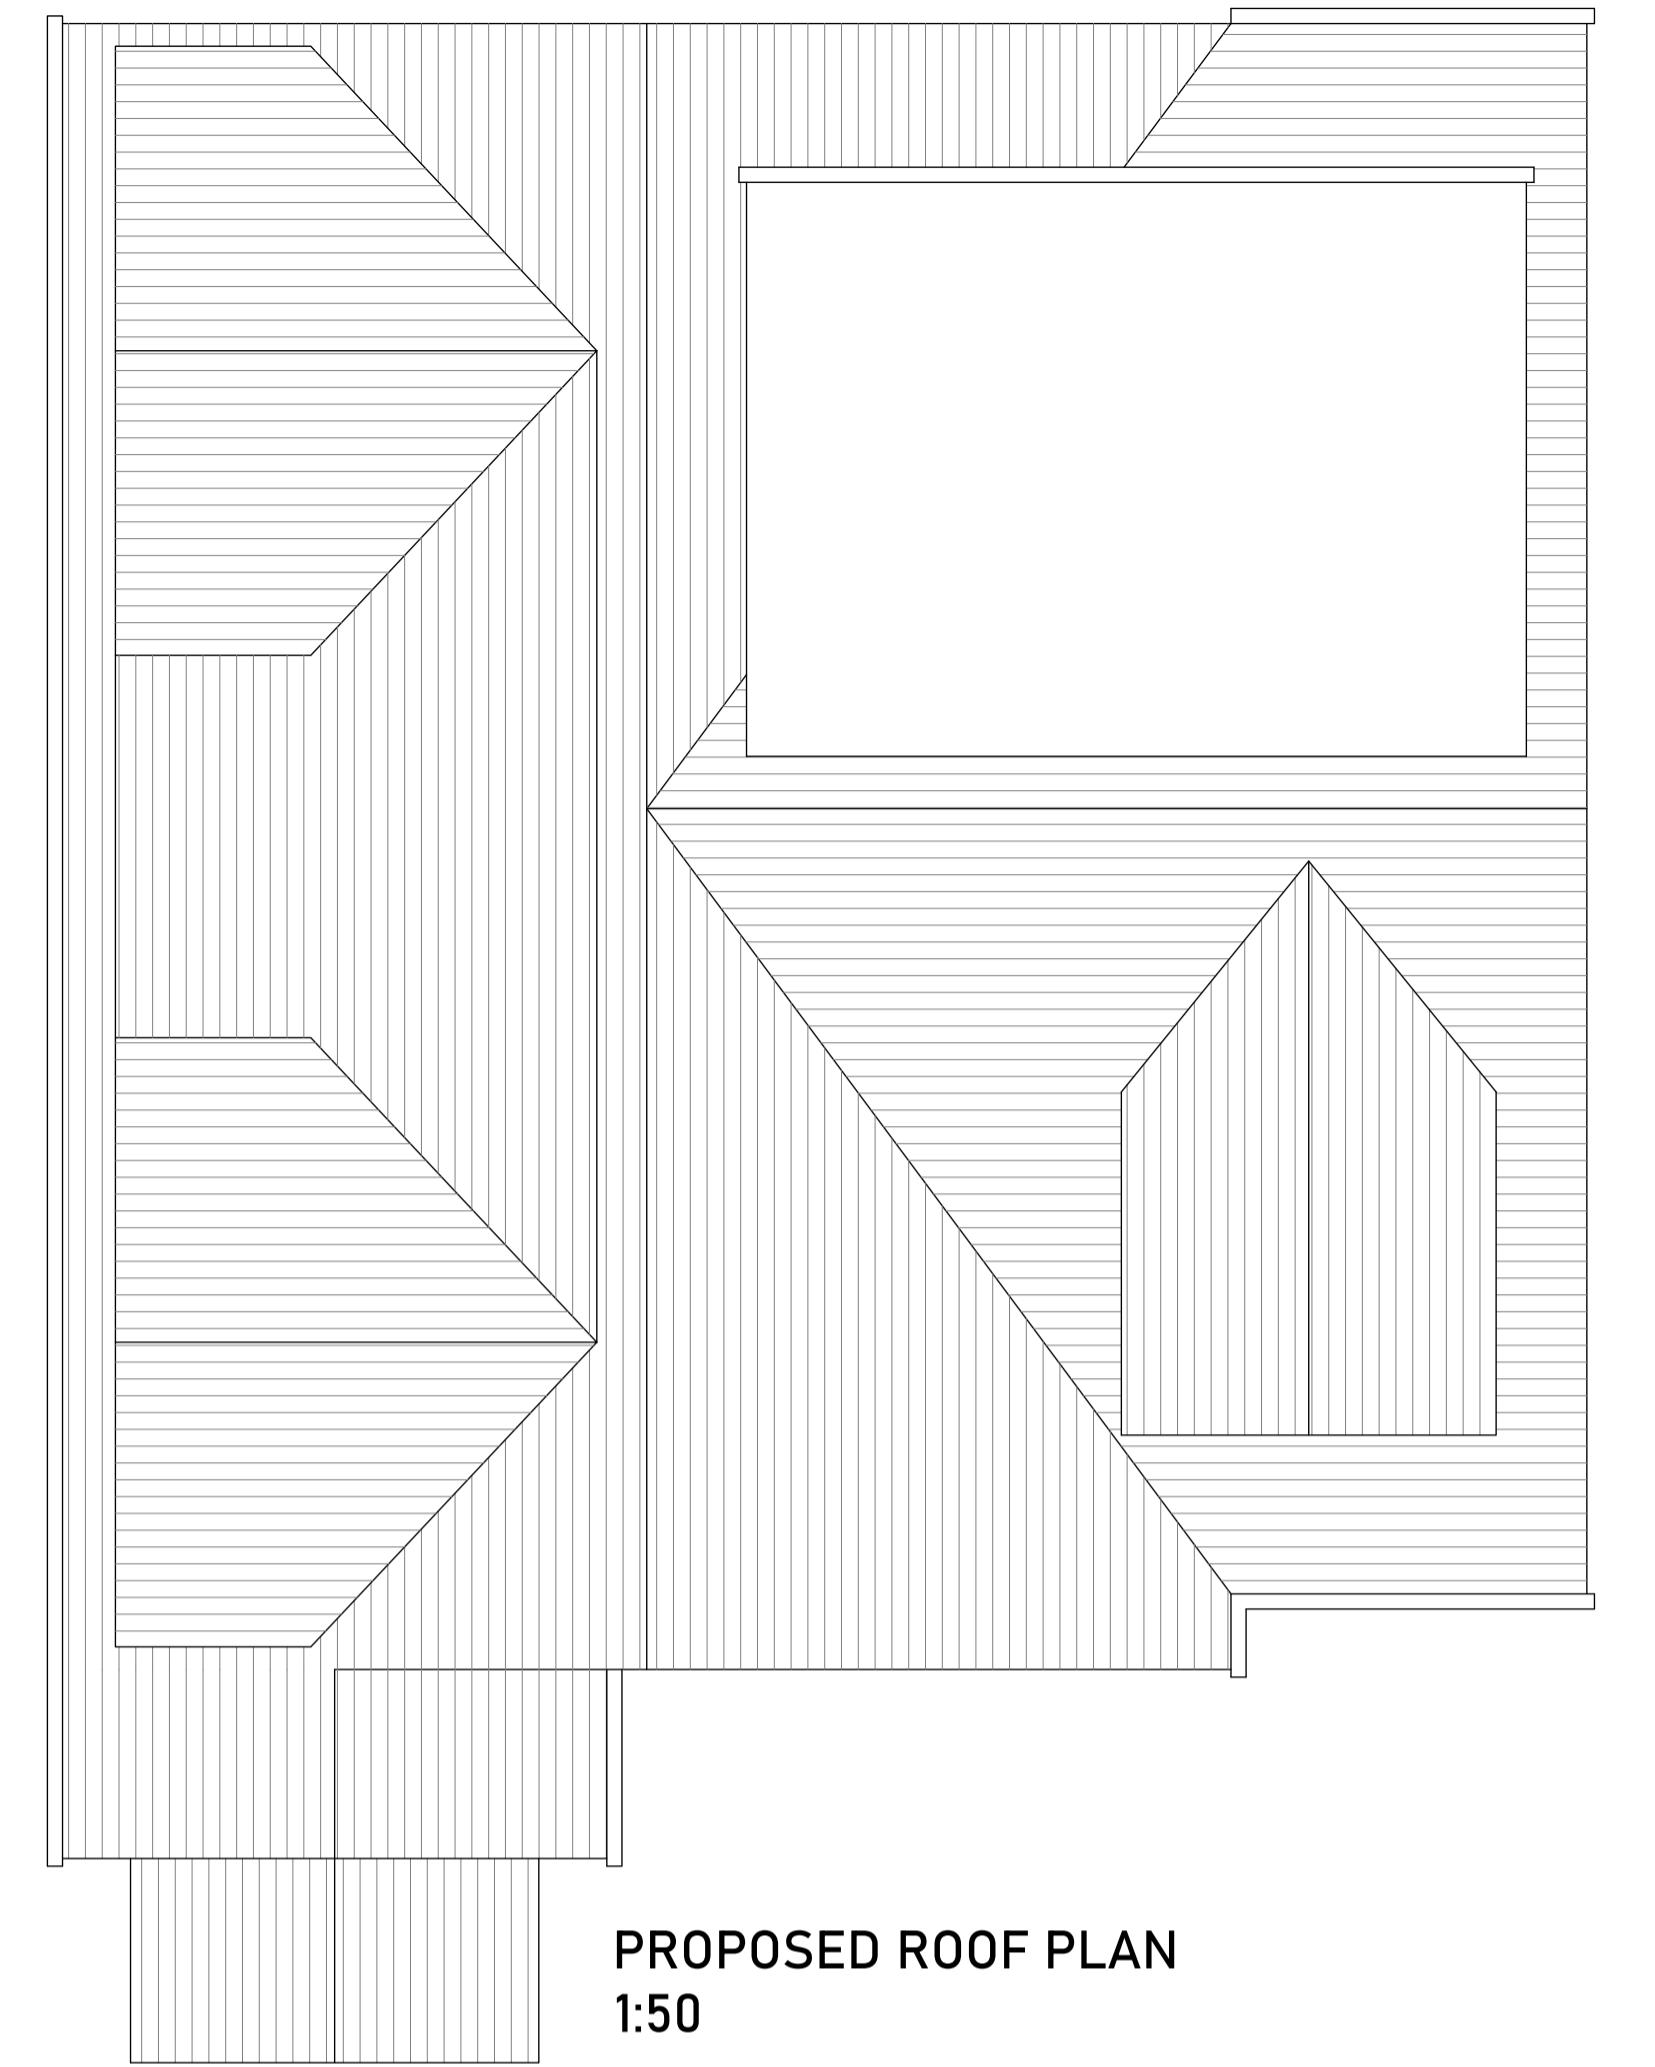


PROPOSED ROOF PLAN
1:50

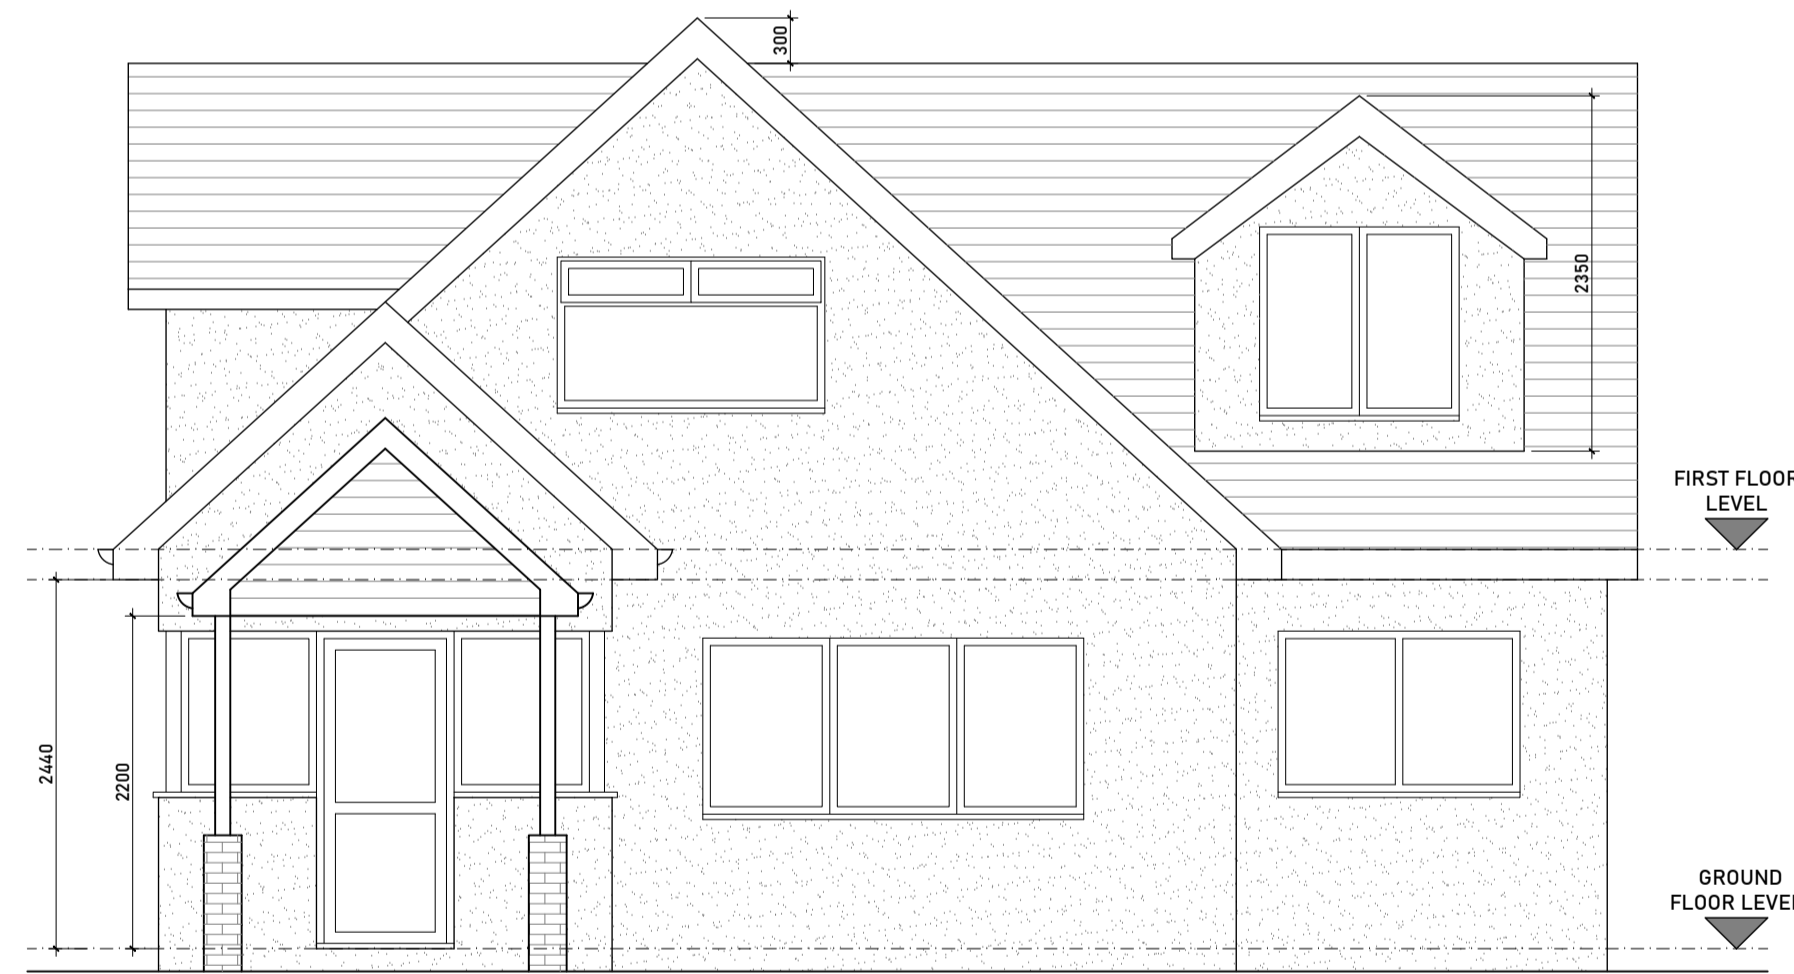


PROPOSED FRONT ELEVATION
1:50

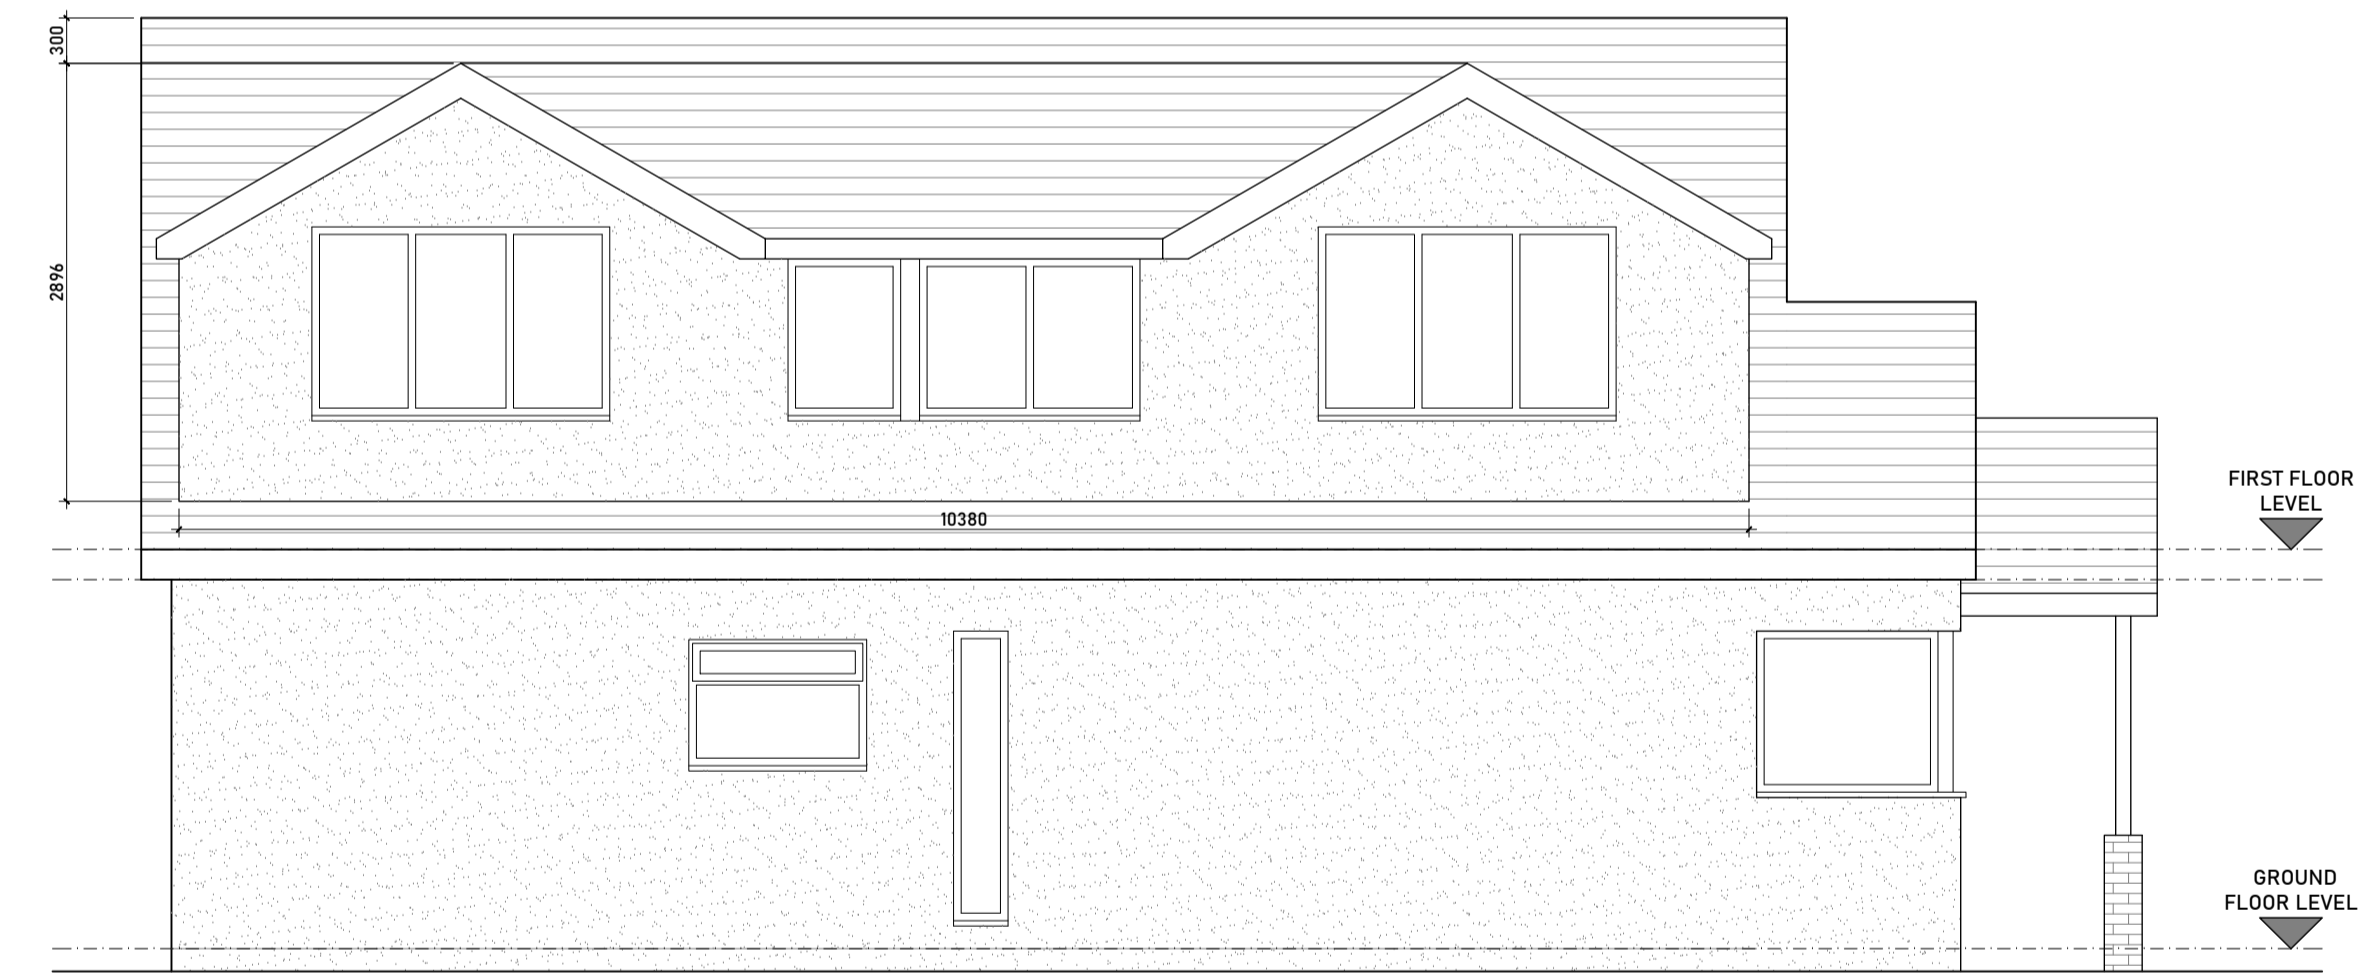



PROPOSED LEFT ELEVATION
1:50

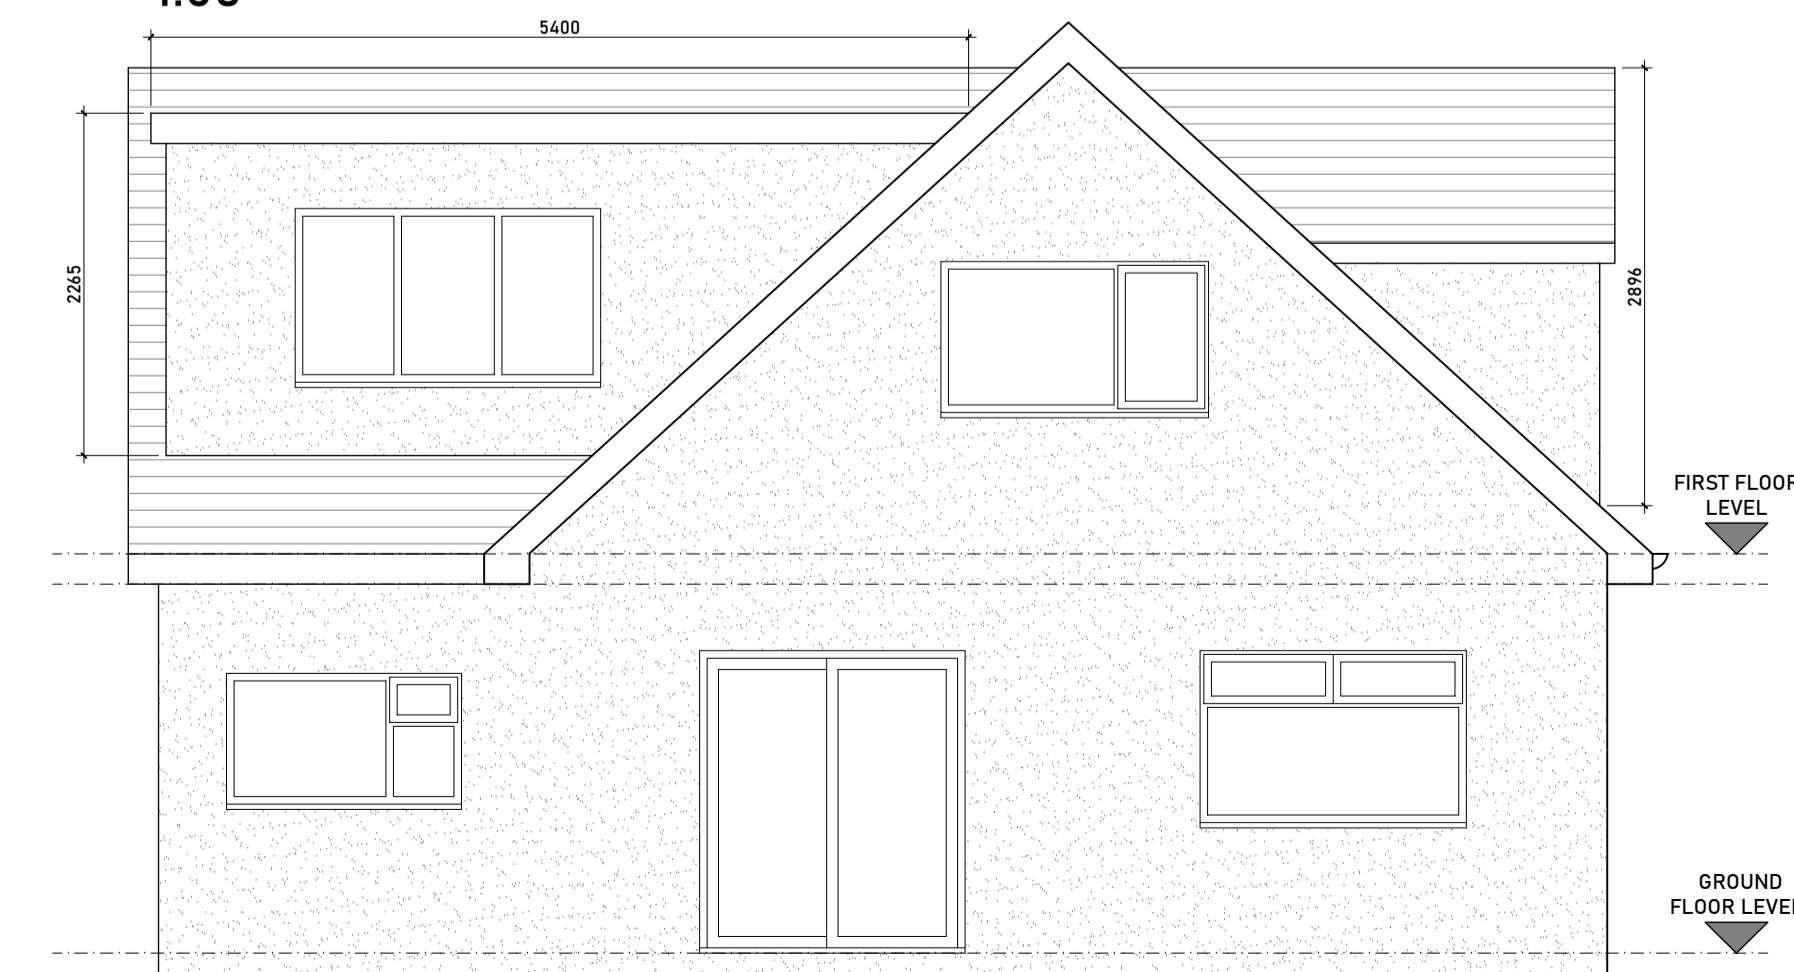

PROPOSED REAR ELEVATION
1:50

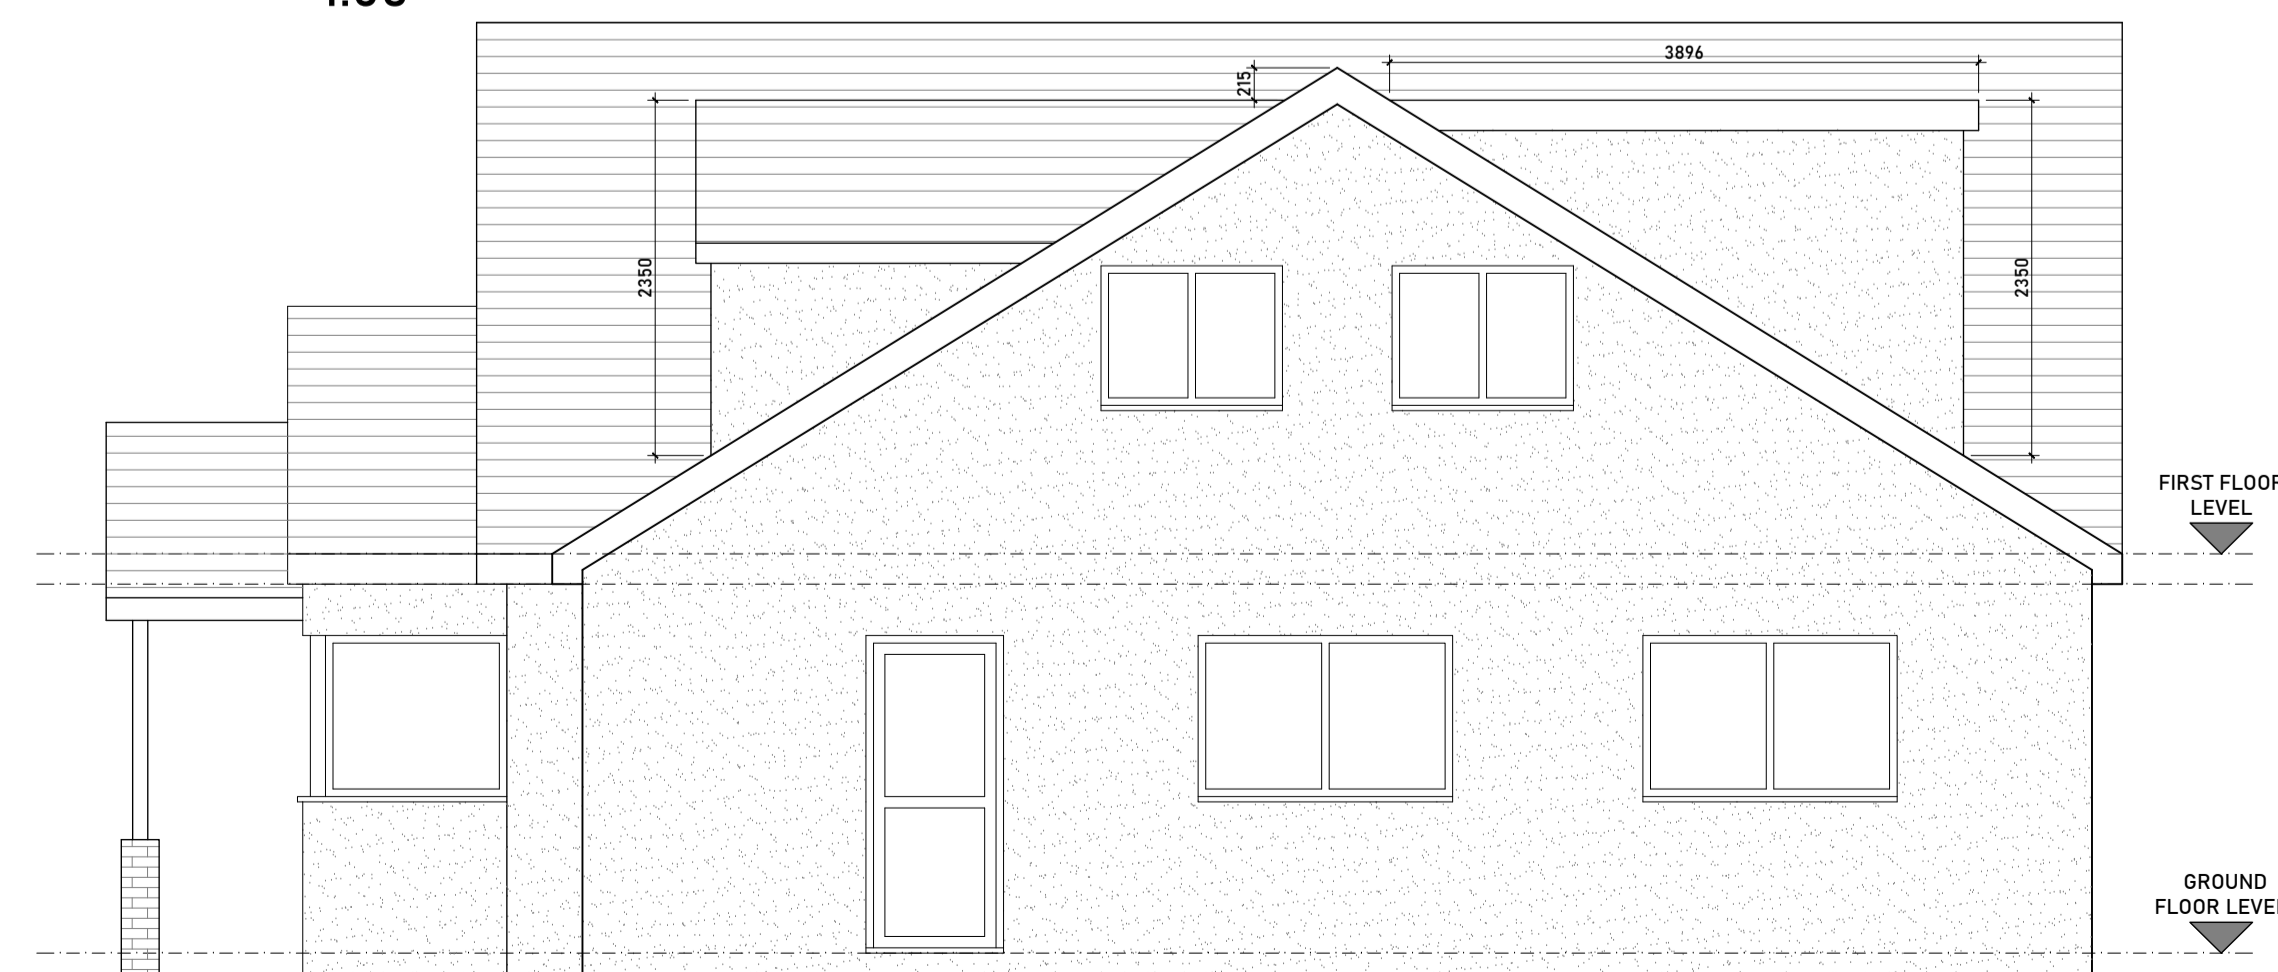

PROPOSED RIGHT ELEVATION
1:50

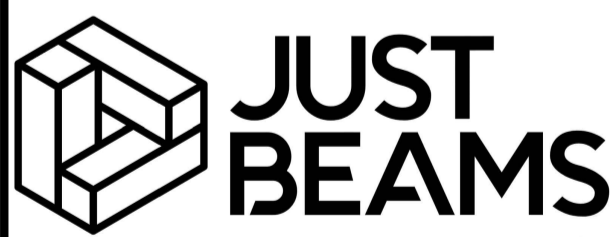 

07949 813086

28 Harrow Road, Newport, NP190BT

ADDRESS

24A Gibbs Road,
Newport, NP19 8AT

TITLE

SIDE EXTENSION & FRONT PORCH

PROJECT STATUS

PLANNING DRAWINGS

DATE SEP 2025

REVISION

SCALE As Indicate @A1

SHEET No. WD001

REFERENCE 0010/20/FA

DRAWN BY