



EXISTING NORTH ELEVATION

EXISTING EAST ELEVATION
(NO CHANGE)

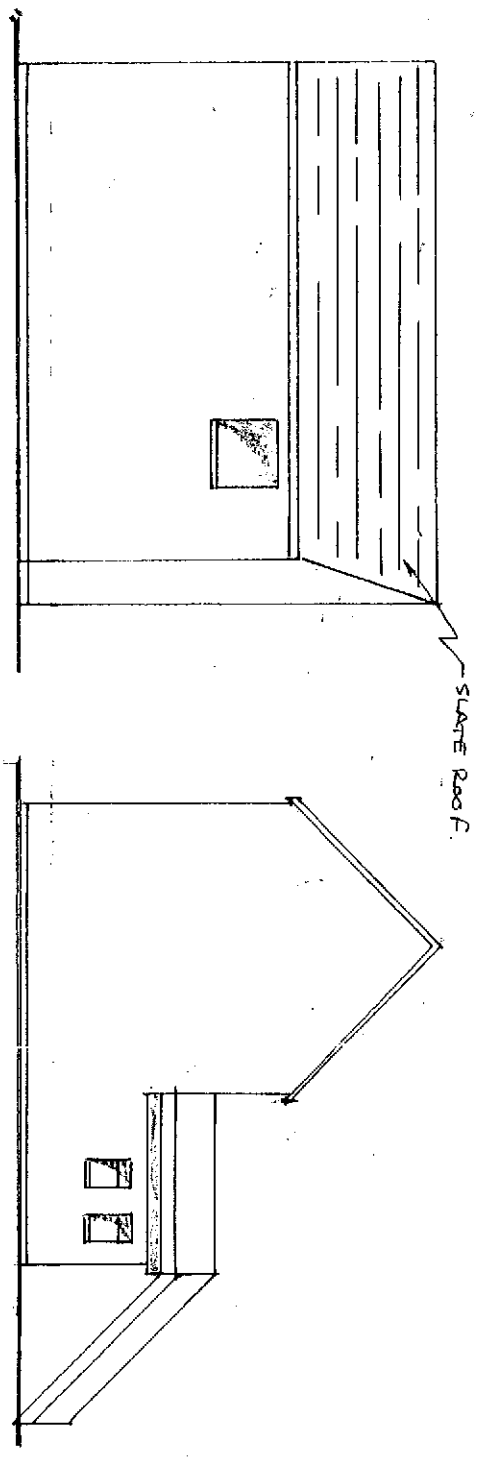


EXISTING SOUTH ELEVATION
(NO CHANGE)

EXISTING WEST ELEVATION
(NO CHANGE)

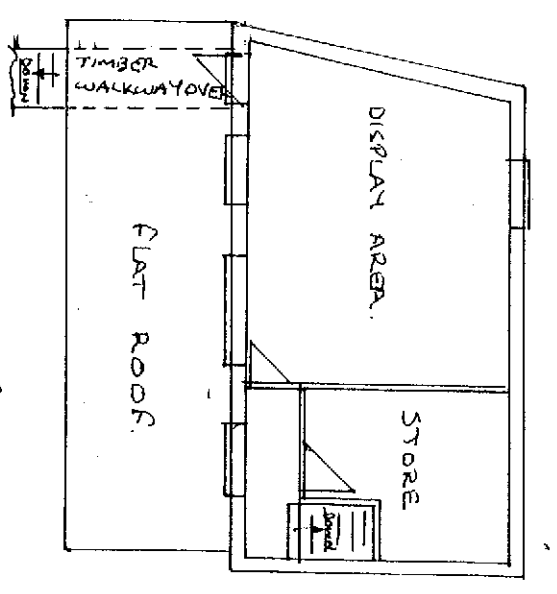

EXISTING FIRST FLOOR PLAN
OF COMMERCIAL LAYOUT

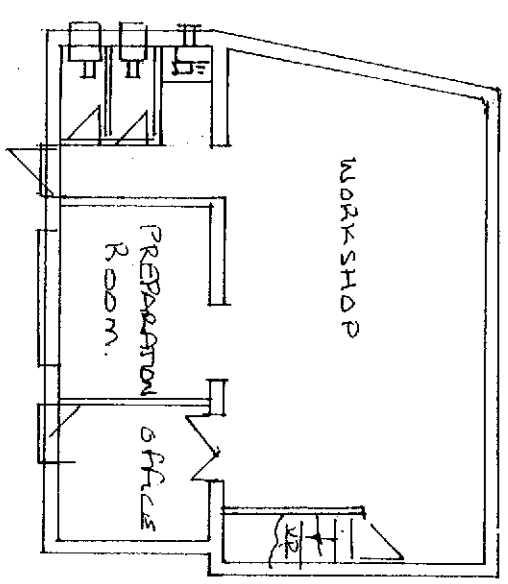

EXISTING GROUND FLOOR PLAN
OF COMMERCIAL LAYOUT

EXISTING FLOOR PLANS & ELEVATIONS OF WORKSHOP AT 56 CYRIL STREET NEWPORT

COMMERCIAL

0 A 3

SCALE 1:100

DRG. REF 21