




Side Elevation

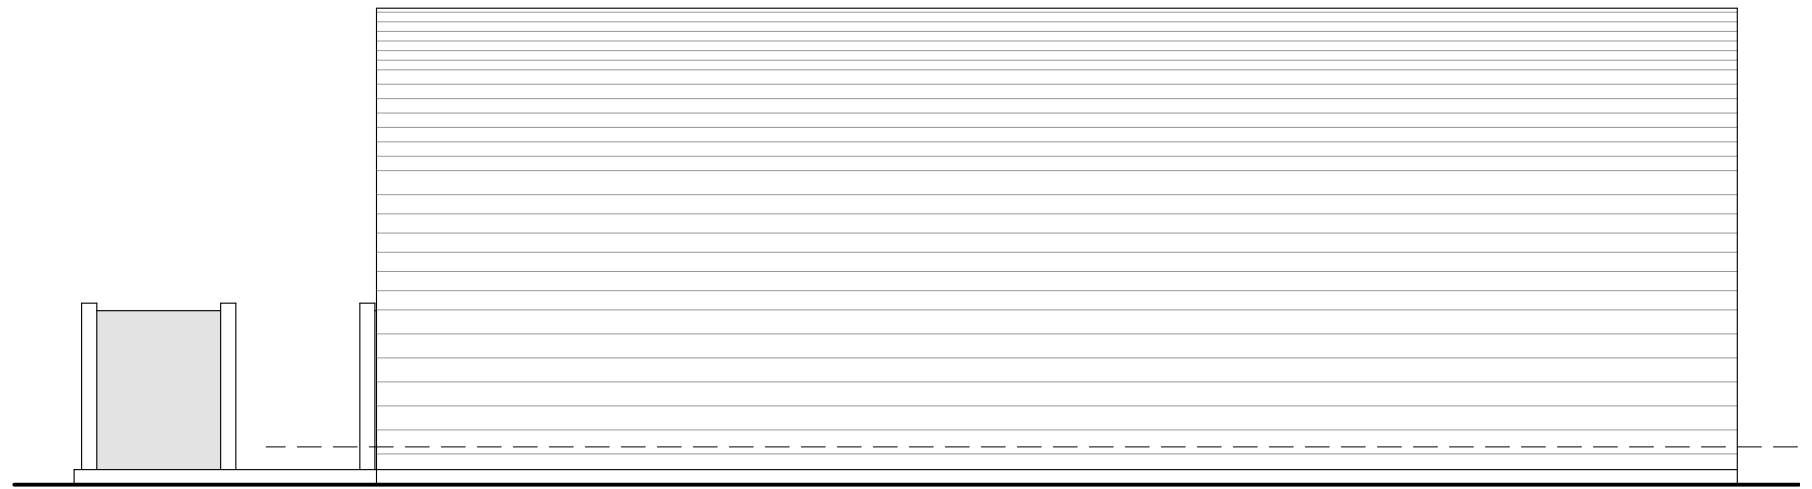

Side Elevation

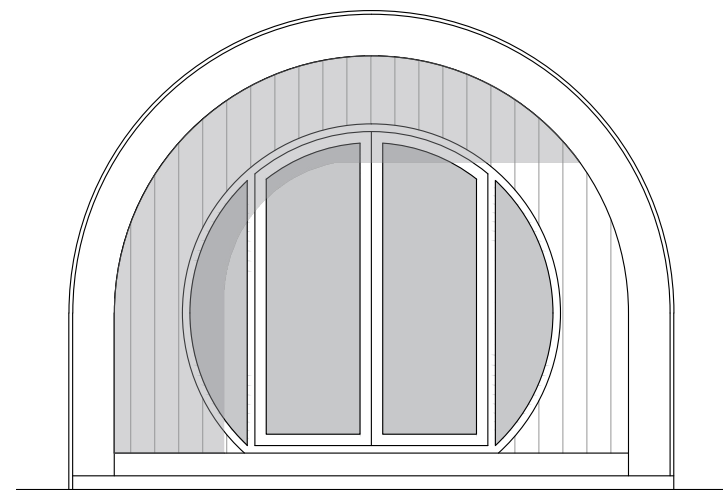

Front Elevation

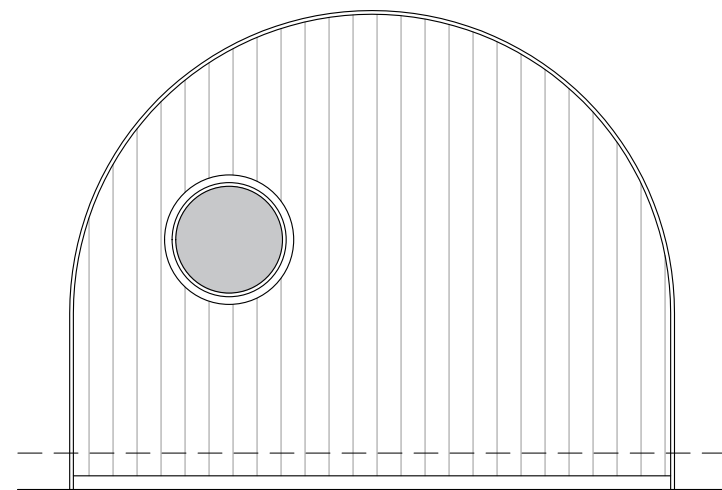

Rear Elevation

Scale: 1:50 @ A3