


GROUND FLOOR PLAN

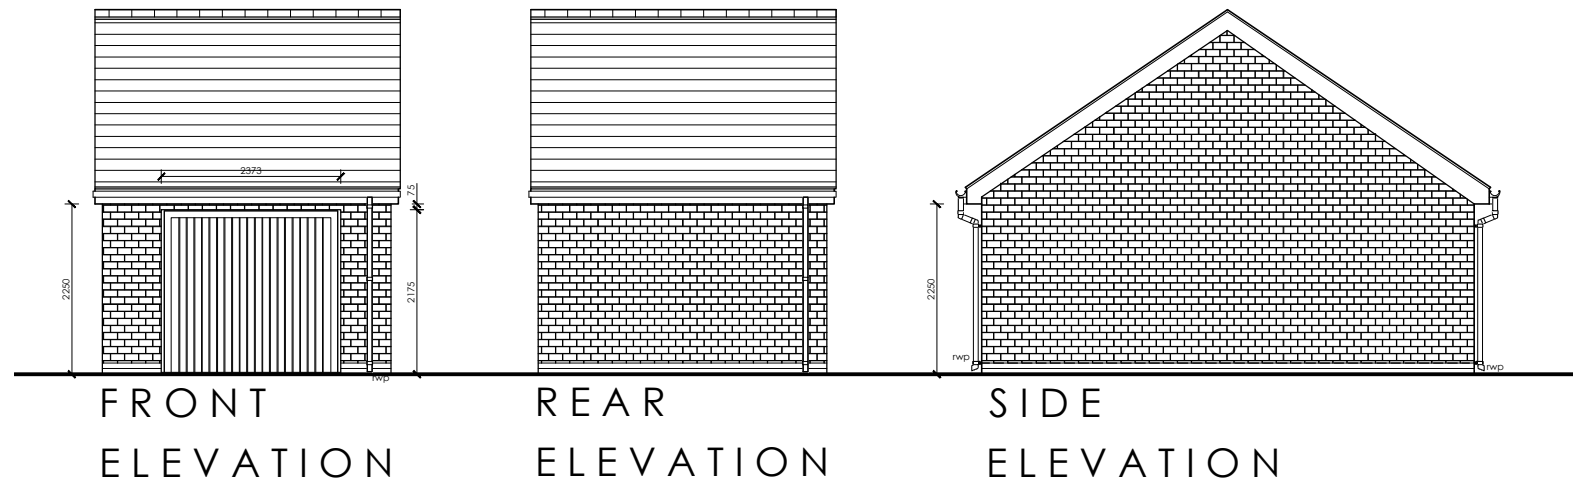

FRONT ELEVATION

REAR ELEVATION

SIDE ELEVATION

Status: **PLANNING**

rev date description

by

Drawn: NB
Checked:
Date: October 2025
Scale: 1:100@A3

Client: Harmoni Homes
Project: Langstone, Chepstow
Title: Single Garage Plans & Elevations
Ref: 2342 - 301

Rev: -



Unit 3 Chapel Barns | Merthyr Mawr
Bridgend | CF32 0LS | 01656 656267
mail@spring-consultancy.co.uk

This drawing is copyright and its use or reproduction without the permission of Spring Design Consultancy Limited. All rights are reserved until invoices are paid in full. No responsibility will be taken for any design used for construction prior to receipt of relevant approvals.