



Proposed Site Plan

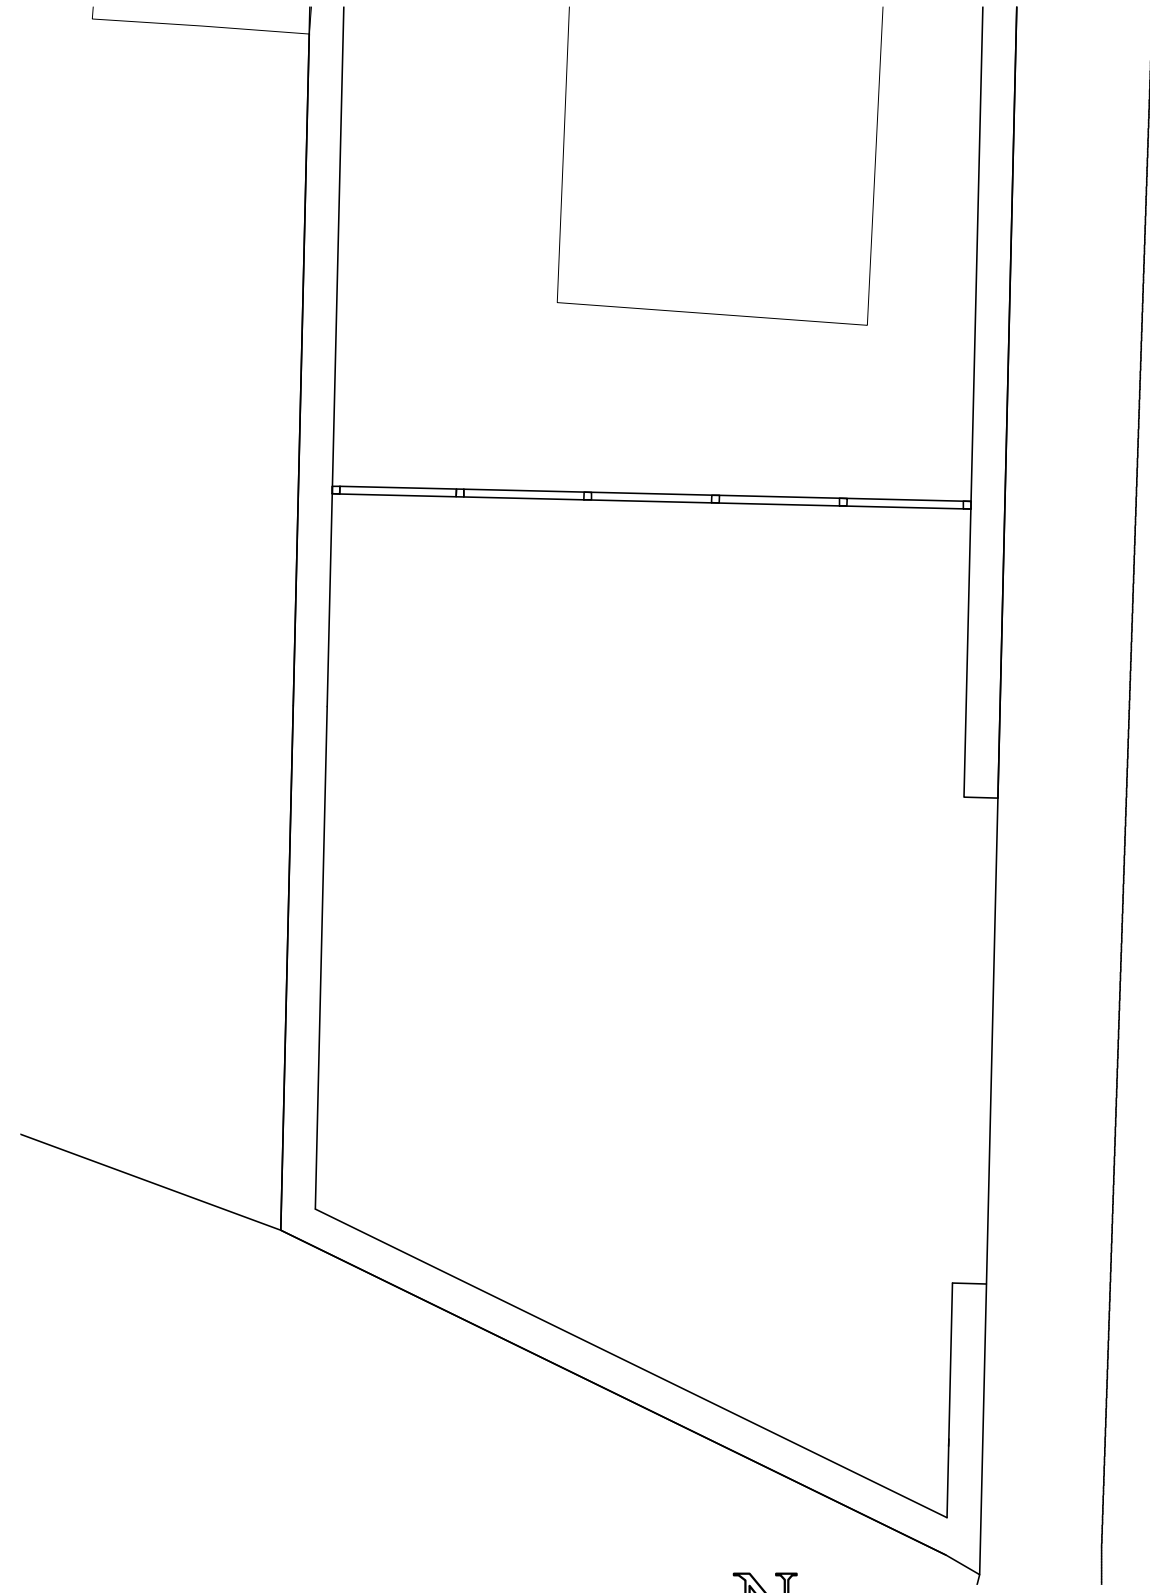

Existing Site Plan

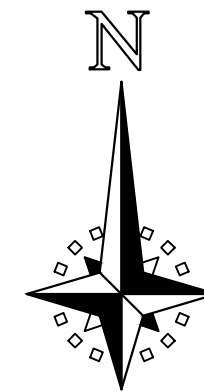

21 Clyffard Crescent Newport NP20 4GF		Job No. 24_032
Title Proposed & Existing Site Plan		Dwg No. Rev. AL(00)04 A
Date 01/05/2024	Drawn ***	Scale 1:100 @ A3
 <b>Architects</b>		Town planners
Environmental & Urban design		www.c2architects.co.uk tel: 029 20452100