


# SHED DETAILS


Scale 1:20/1:50

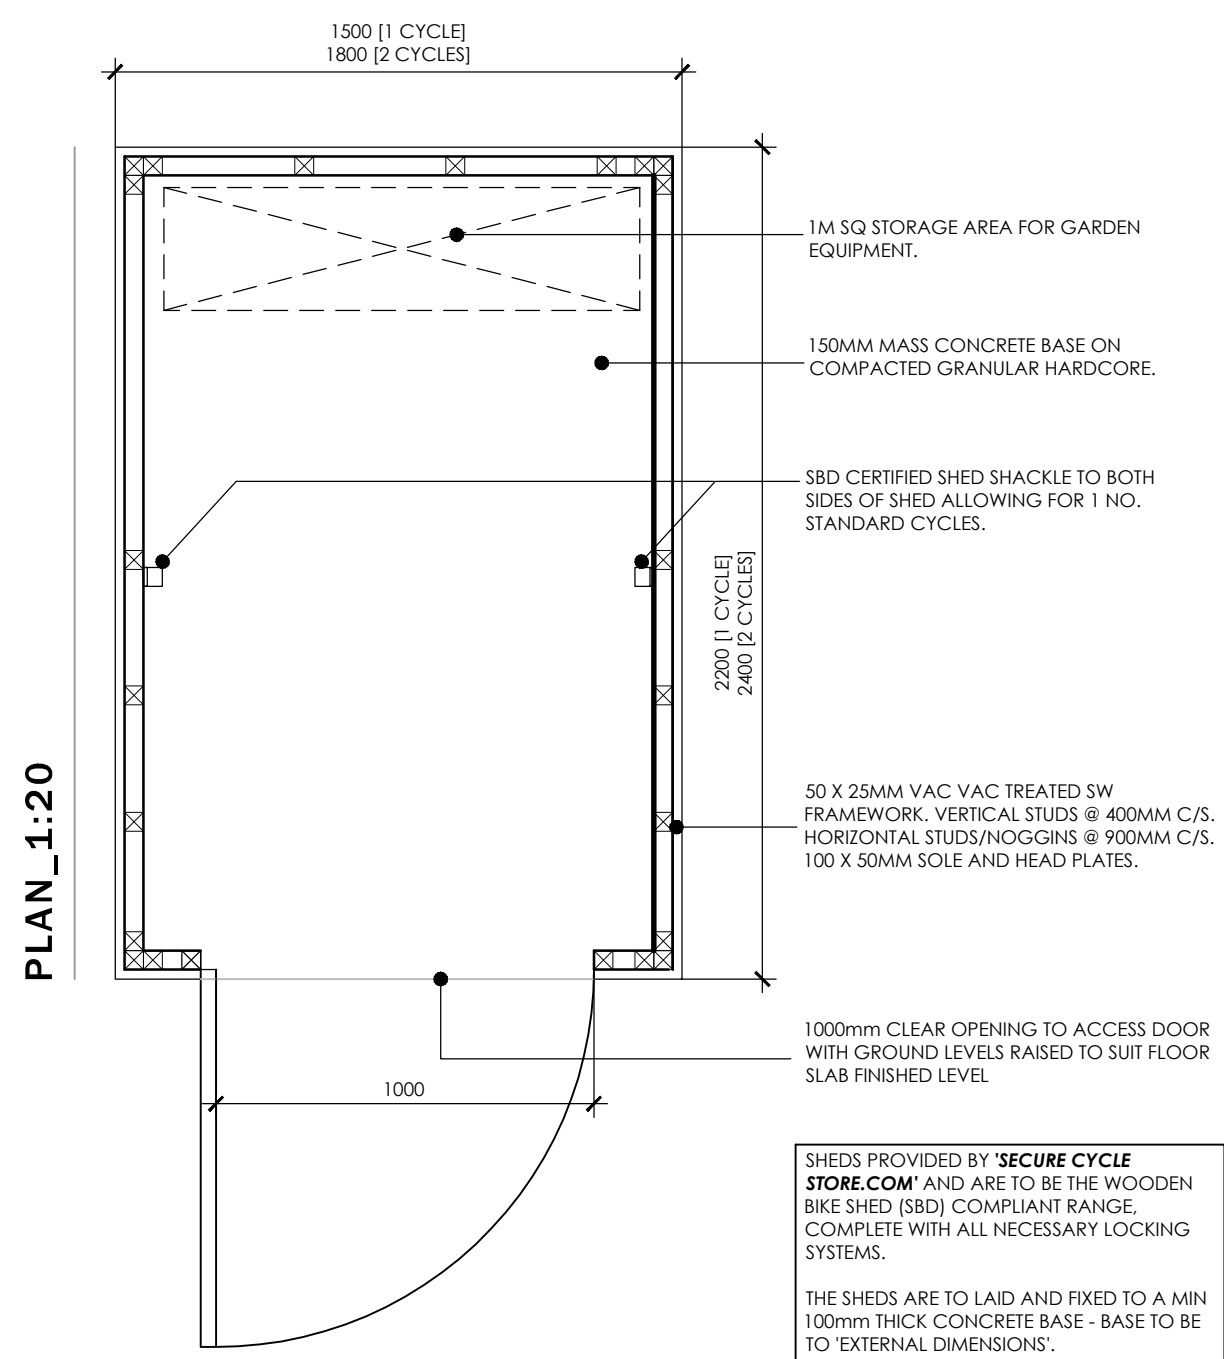


SHEDS PROVIDED BY 'SECURE CYCLE STORE.COM' AND ARE TO BE THE WOODEN BIKE SHED (SBD) COMPLIANT RANGE, COMPLETE WITH ALL NECESSARY LOCKING SYSTEMS.

THE SHEDS ARE TO LAID AND FIXED TO A MIN 100mm THICK CONCRETE BASE - BASE TO BE TO 'EXTERNAL DIMENSIONS'.


## FRONT ELEVATION\_1:50

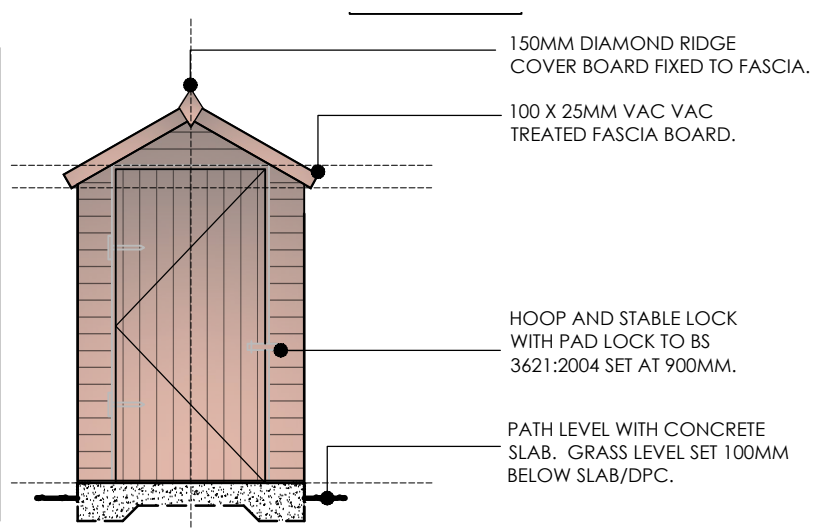

## REAR ELEVATION\_1:50

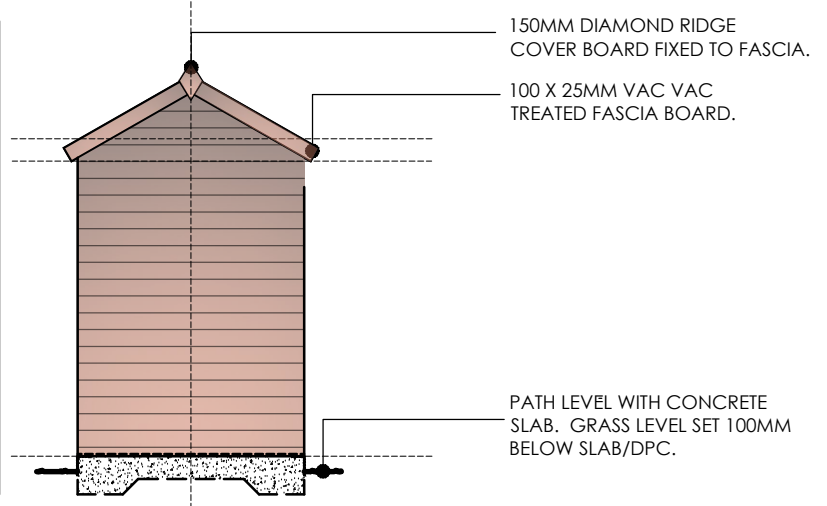

## SIDE ELEVATION\_1:50

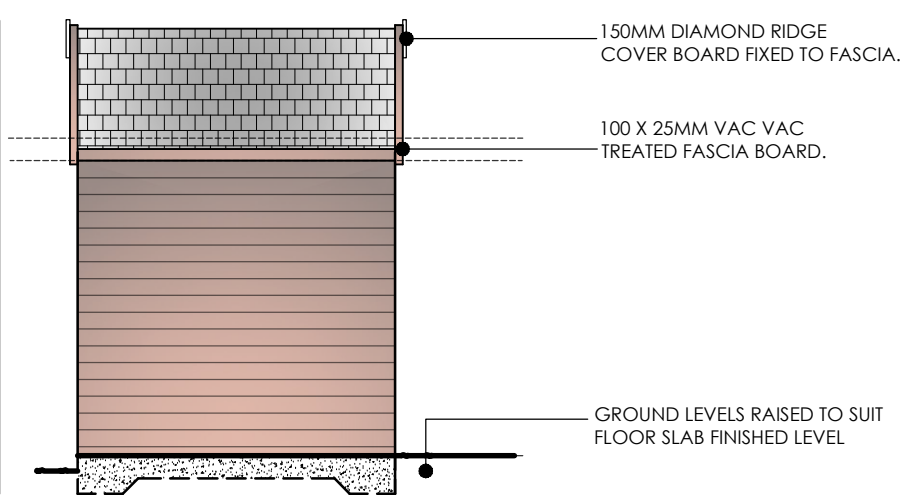

Drawing Purpose  
PLANNING

Revisions		Scale	Revision	Checked
REV. A	JAN 26 DRAWING UPDATED TO ADD ADDITIONAL SBD SPECIFICATIONS	Varies @ A3	A	kpc
Drawing No	LT2413.04.07	Date	May 25	
Client	WellSpring / Bron Afon HA	Drawing Title	Ext storage Shed Details	
Job Title	Traston Lane, Newport			

**LeTruccodesign**  
ARCHITECTURE

Suite 7, 35 Stow Park Circle  
Newport, NP20 4HF

Tel: 07710390800 / 07710390801  
info@letruccodesign.co.uk  
www.letruccodesign.co.uk

**Do not scale from this drawing.**  
The users of this drawing shall check all dimensions & report all errors and omissions to LeTrucco Design.

This drawing is copyright. It must not be copied, used or disclosed to third parties without prior permission of LeTrucco Design.