

# 15, PEPYS GROVE, NEWPORT

**Notes:**


do not scale:  
detailed drawings and larger scale drawings take precedence. Figured dimensions only are to be taken from this drawing.

dimensions:  
All building and site dimensions, levels and sewer invert levels at connection points are to be checked and verified on site by the contractor before the commencement of works. All dimensions are to be checked prior to the placement of orders for materials or the fabrication of work and any discrepancy, omission or error is to be reported to the Architect immediately for verification.


specification:  
The Contractor is to comply with current Building Legislation, British Standard Specifications, Building Regulations etc., whether or not specifically stated on this drawing. This drawing must be checked against and read in conjunction with any structural or other relevant specialist and design documentation provided.



PROPOSED SITE PLAN

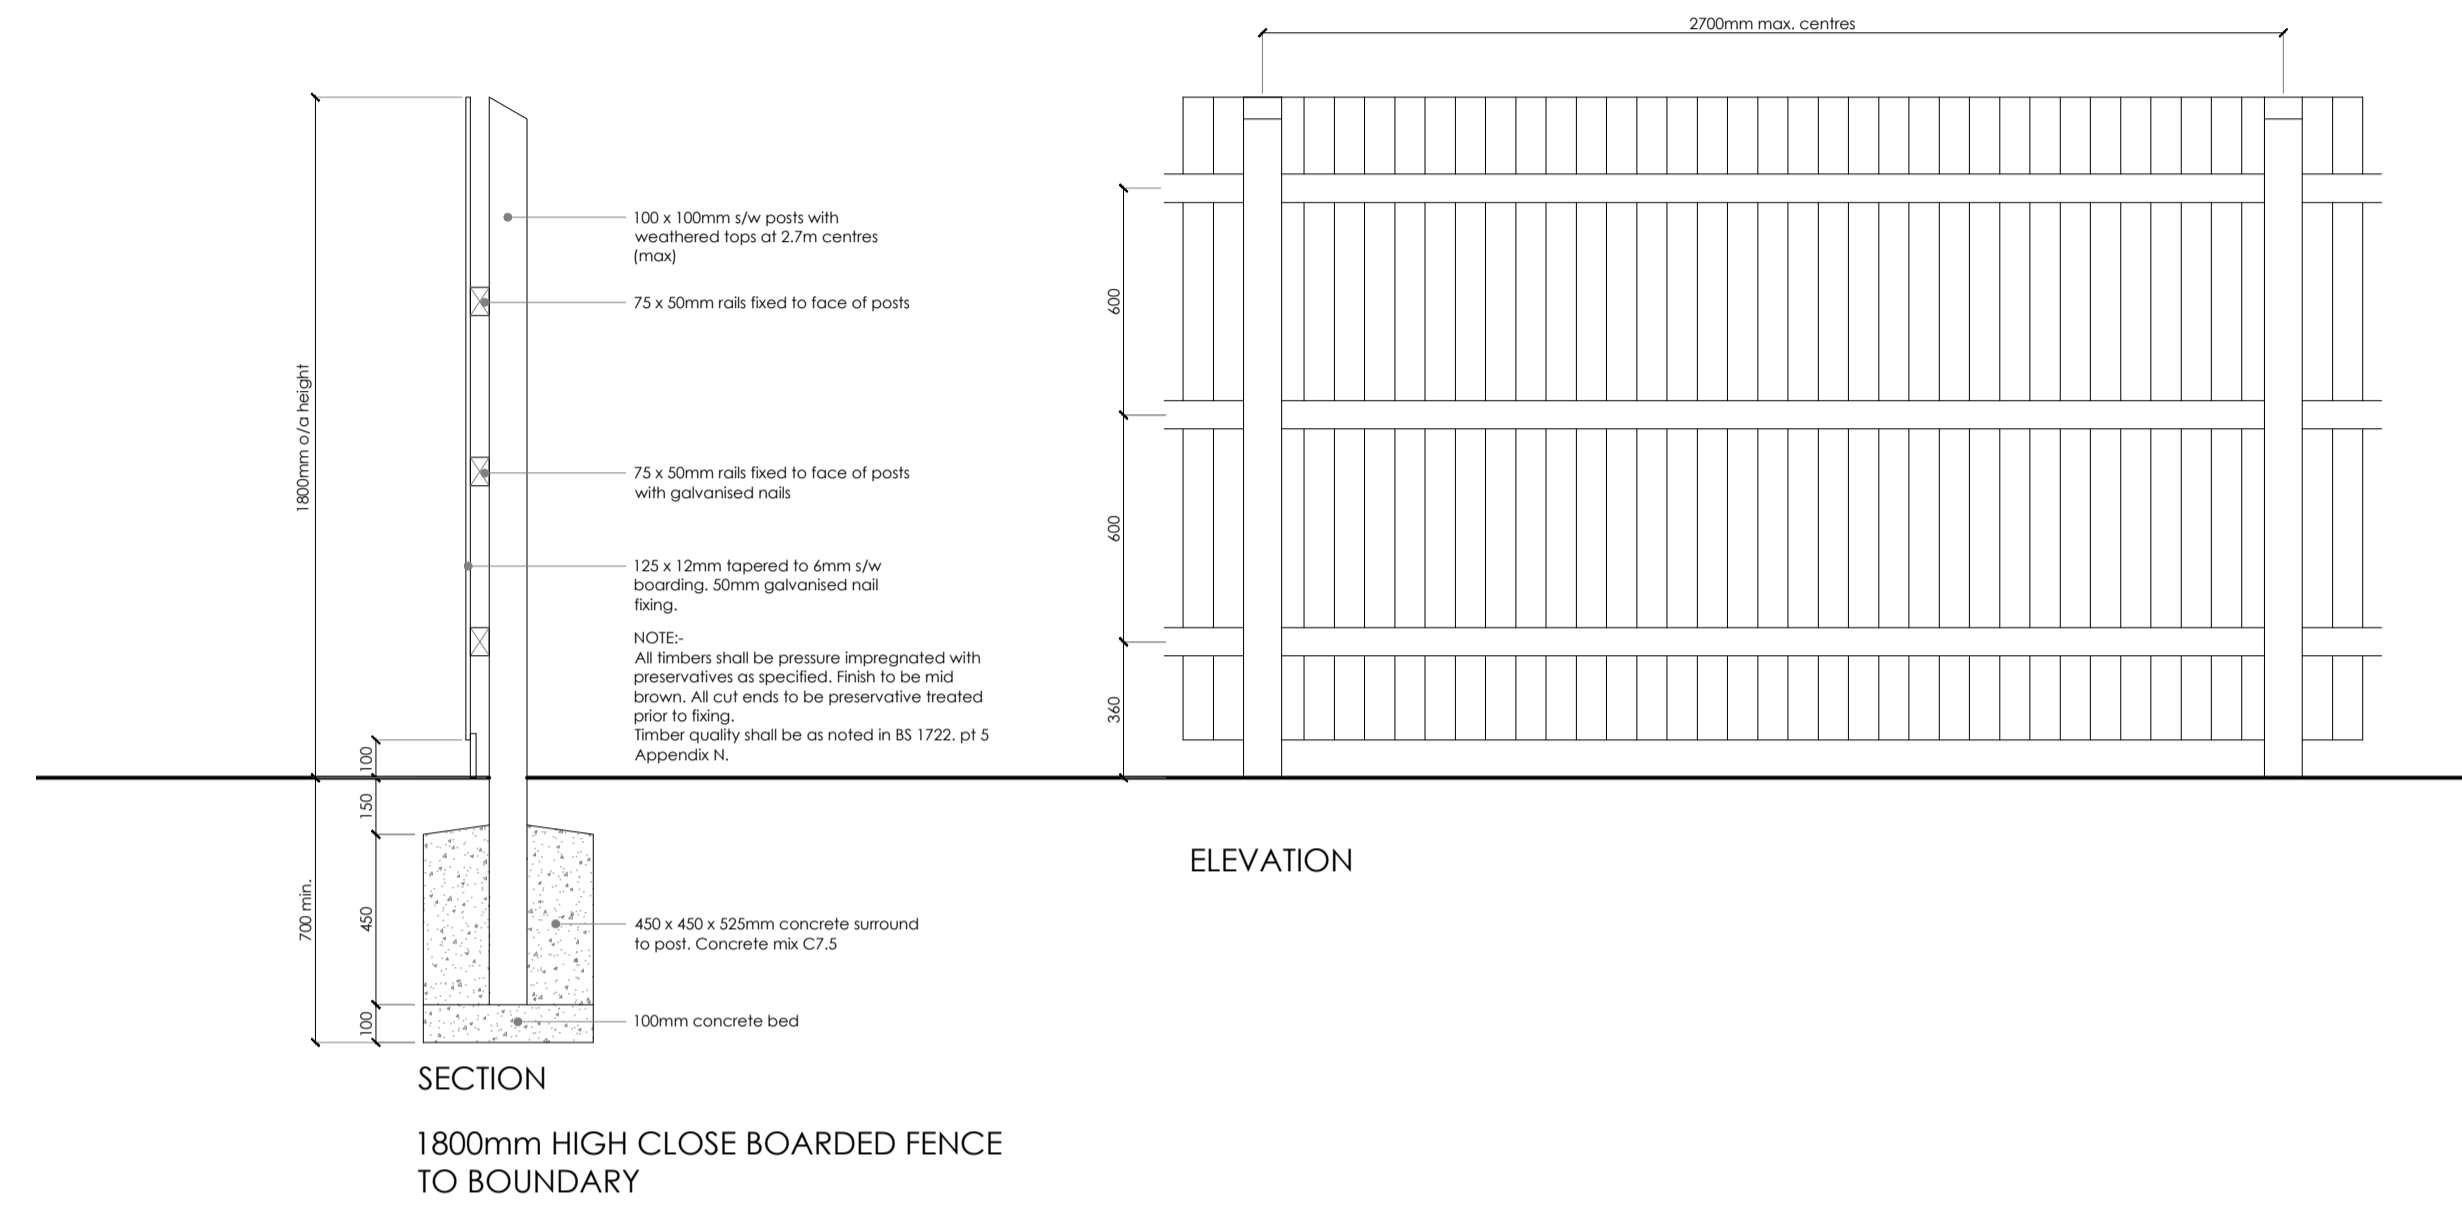

EXISTING SITE PLAN

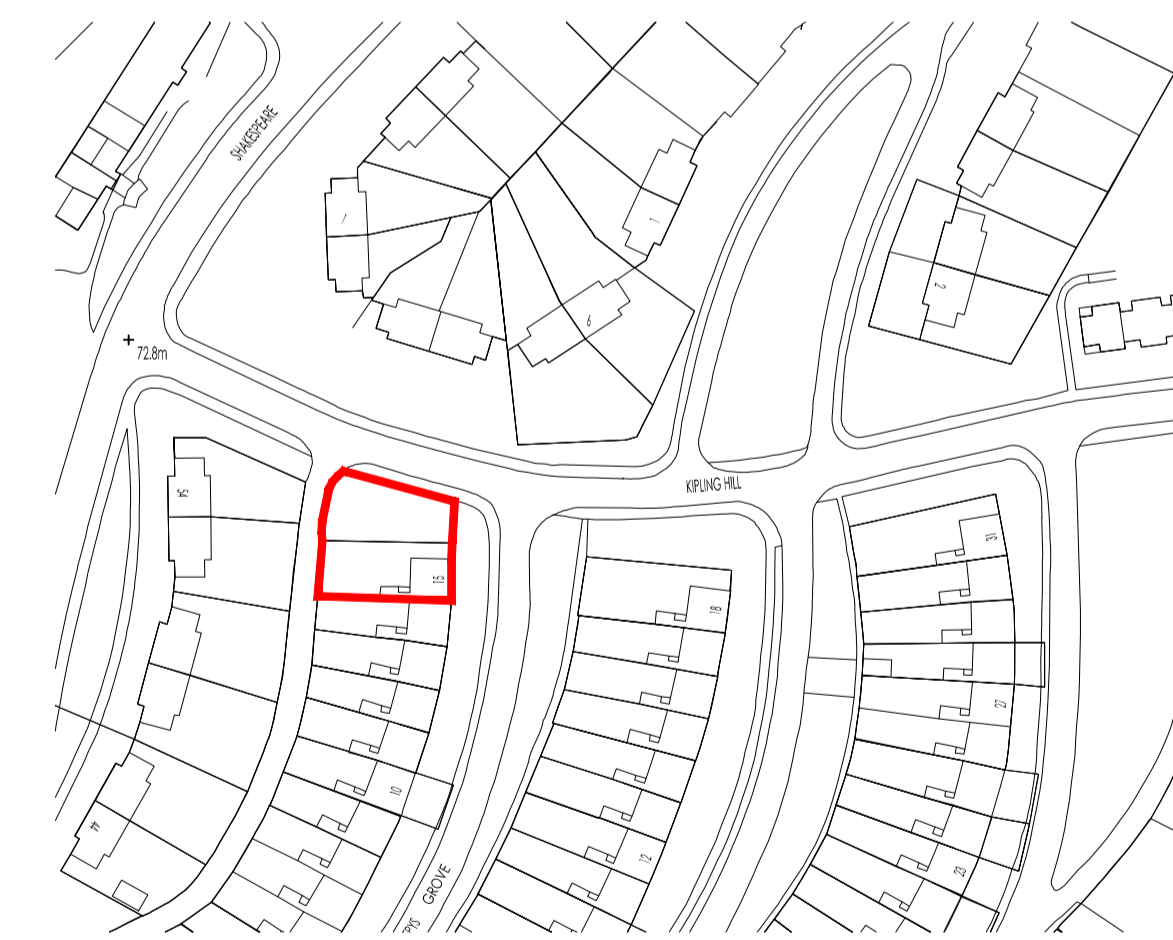

client:

Mr. H. Ross

project:

Proposed change of use of land and retention of fence 15, Pepys Grove, Newport

title:

Plans as existing and proposed

drawn:

scale:  
1:50 / 1:100 @A1

date:

Jan 2025

drawing no.:

HR / 01

rev: