



Second Floor Plan

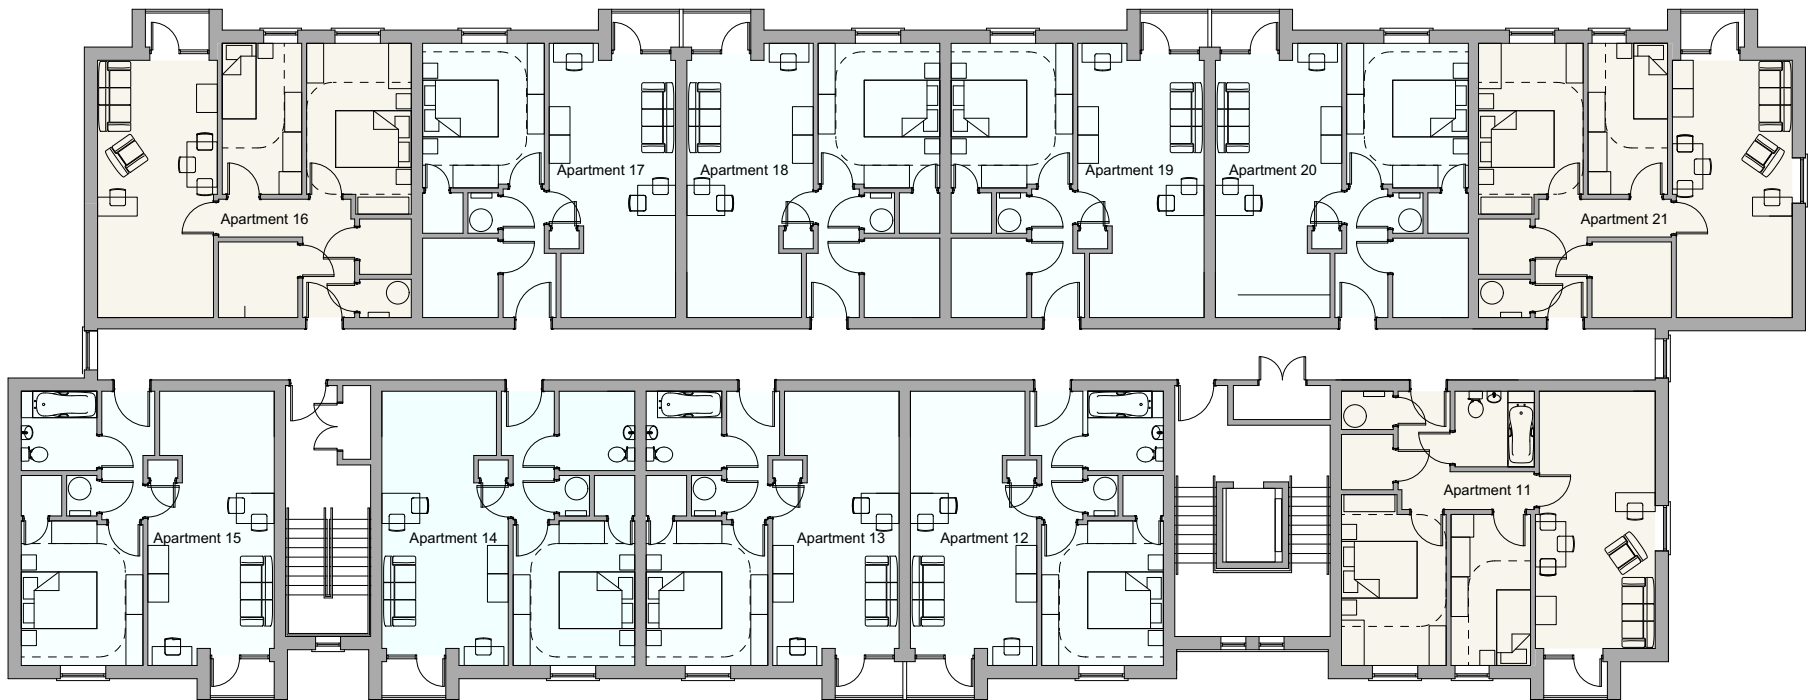

First Floor Plan

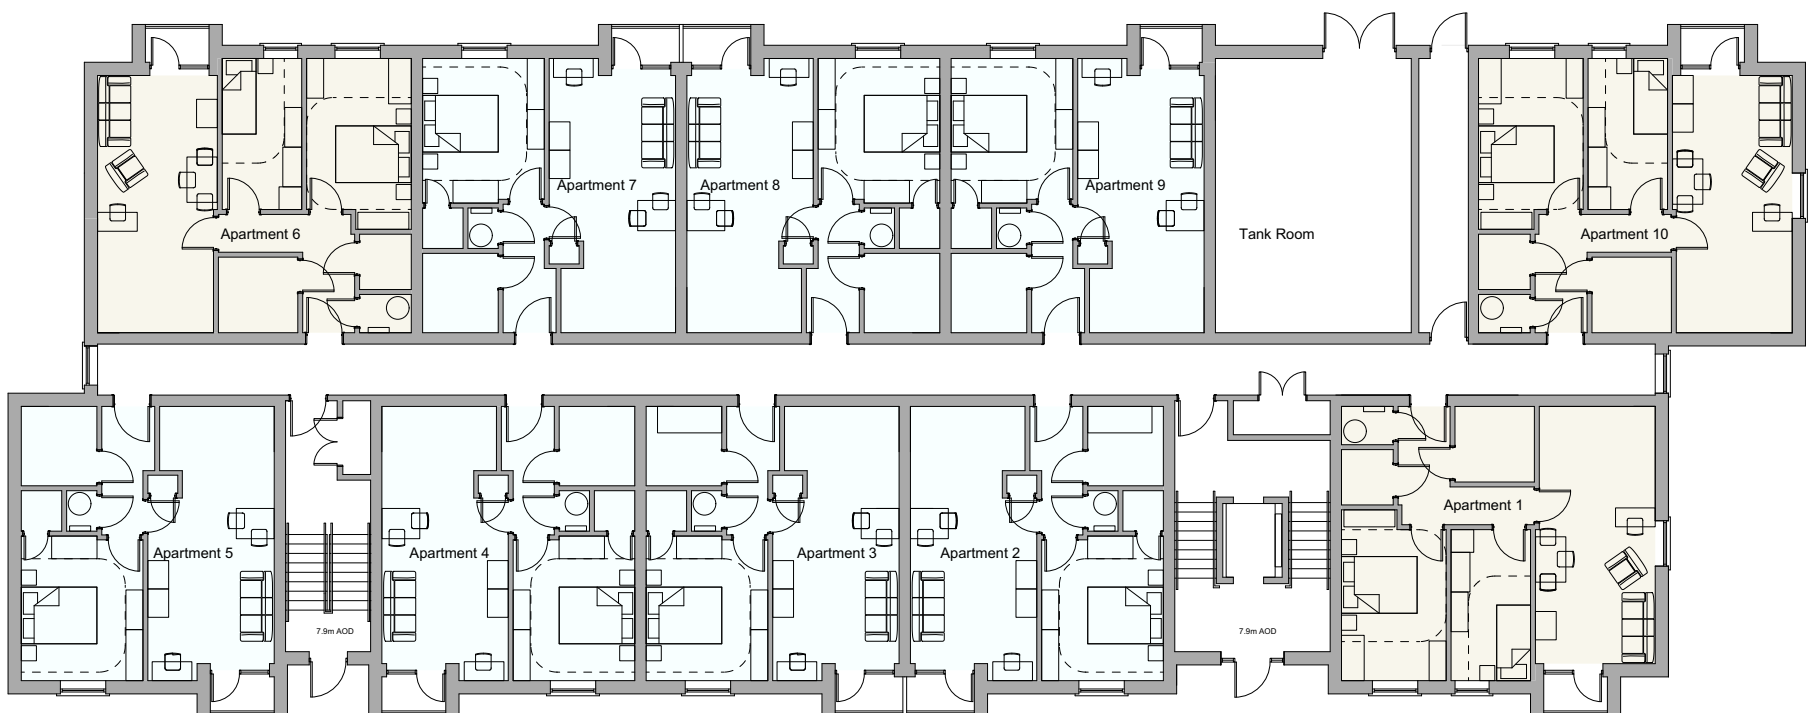

Ground Floor Plan

Accommodation Schedule			First Floor			Second Floor		
Unit	Area m ²	Type	Unit	Area m ²	Type	Unit	Area m ²	Type
1	59.6m ²	3 person 2 bed	11	59.6m ²	3 person 2 bed	22	59.6m ²	3 person 2 bed
2	47.9m ²	2 person 1 bed	12	47.9m ²	2 person 1 bed	23	47.9m ²	2 person 1 bed
3	47.9m ²	2 person 1 bed	13	47.9m ²	2 person 1 bed	24	47.9m ²	2 person 1 bed
4	47.9m ²	2 person 1 bed	14	47.9m ²	2 person 1 bed	25	47.9m ²	2 person 1 bed
5	47.9m ²	2 person 1 bed	15	47.9m ²	2 person 1 bed	26	47.9m ²	2 person 1 bed
6	59.6m ²	3 person 2 bed	16	59.9m ²	3 person 2 bed	27	47.9m ²	2 person 1 bed
7	47.9m ²	2 person 1 bed	17	47.9m ²	2 person 1 bed	28	47.9m ²	2 person 1 bed
8	47.9m ²	2 person 1 bed	18	47.9m ²	2 person 1 bed	29	47.9m ²	2 person 1 bed
9	47.9m ²	2 person 1 bed	19	47.9m ²	2 person 1 bed	30	59.6m ²	3 person 2 bed
10	59.6m ²	3 person 2 bed	20	47.9m ²	2 person 1 bed			
			21	59.6m ²	3 person 2 bed			

Total 30 units: 22 no 2 person 1 bed, 8 No 3 person 2 bed




Kennedy James Griffiths
Chartered Architects and Project Managers
Project
**Kelvedon Street
Newport**
T 02920 545100
10 Victoria Park, Court
516 Cowbridge Road, East
Cardiff
CF5 1DB

Title: Floor Plans Date: 15 05 2023

Status: Planning Application Scale @ A3: 1:200

Drawing Number: 1660 PL1 05 Revision: Drawn by: DAJ

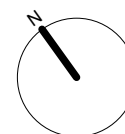

Use figured dimensions where possible. Do not scale for construction purposes. This drawing is copyright.