





Artistic impression of front elevation

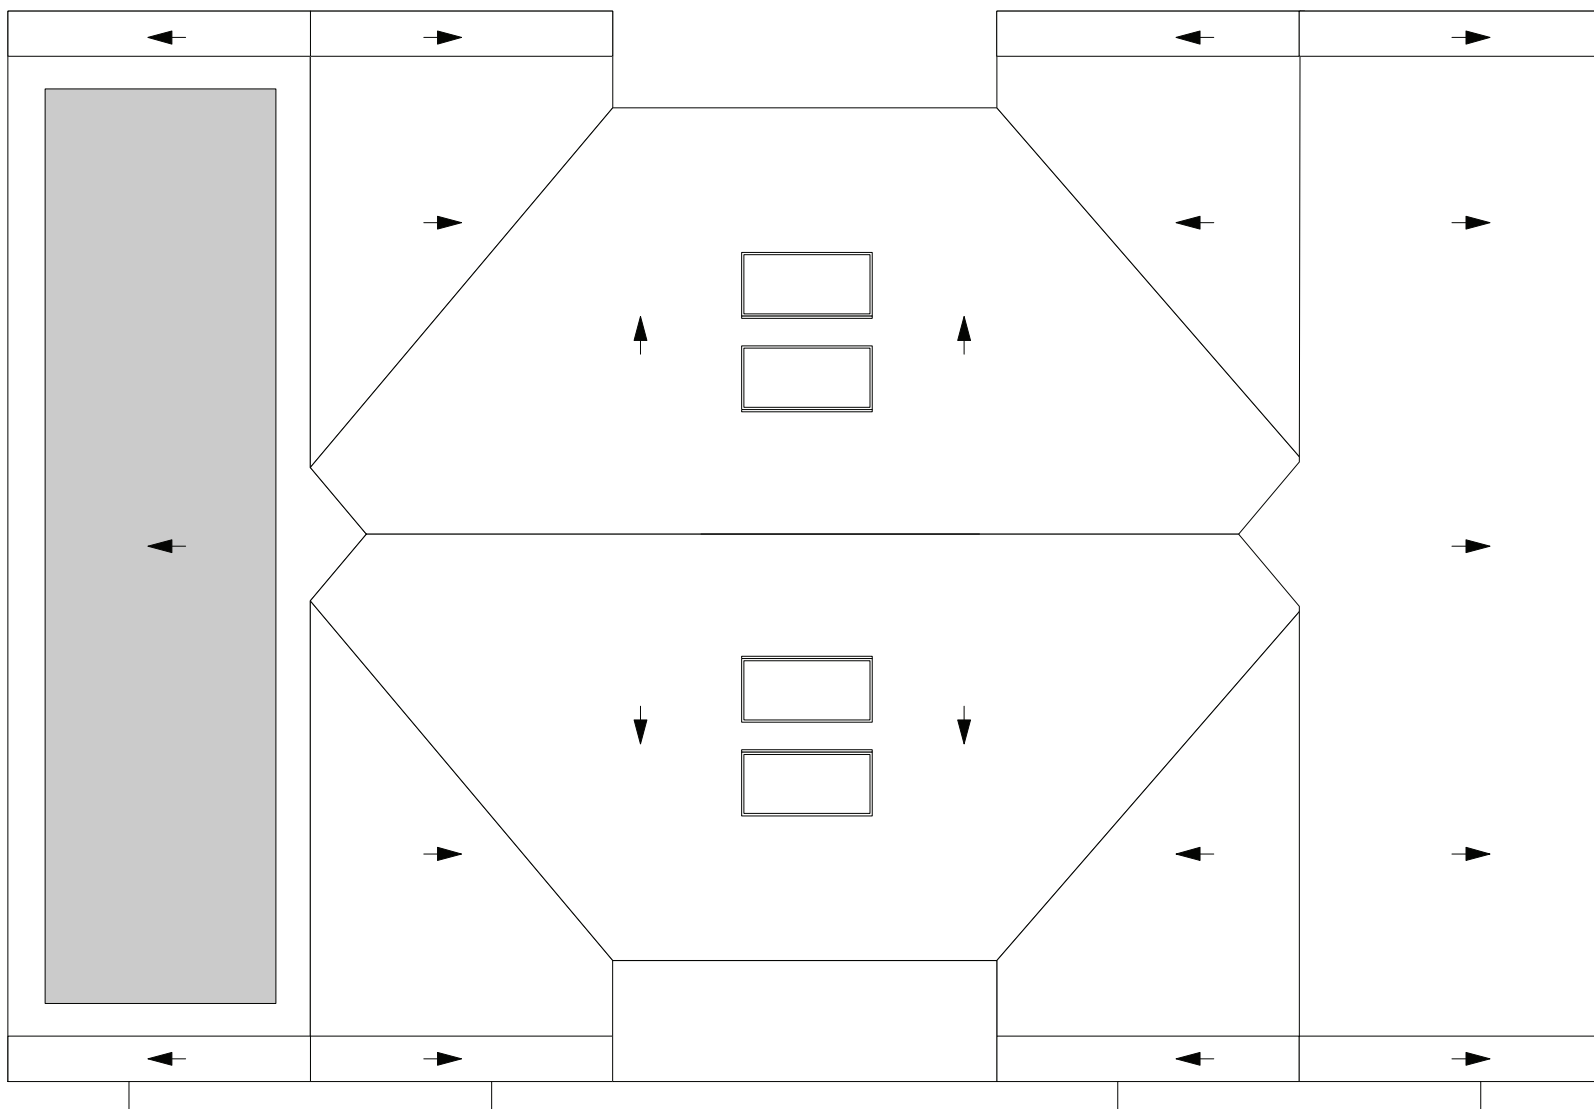

Roof Plan

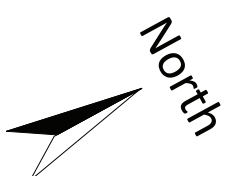


Skerryvore Designs Ltd
 skerryvoredesigns.co.uk
 Phone **01633 897922**
 Mobile **07816 934352**
 contact@skerryvoredesigns.co.uk

JOB
TITLE Plough House
 Druidstone Road

DRAWING
TITLE Roof Plan and front visual

DRAWING No.	SD1118-24B
SCALE	1:100 @ A3
DATE	May 2026