




The sheet shall be used for design purposes only. The user of this drawing shall ensure all dimensions are clearly stated and are consistent with the design. This drawing is copyright. It must not be reproduced, stored in a retrieval system or transmitted in any form or by any means, without prior permission of the author.

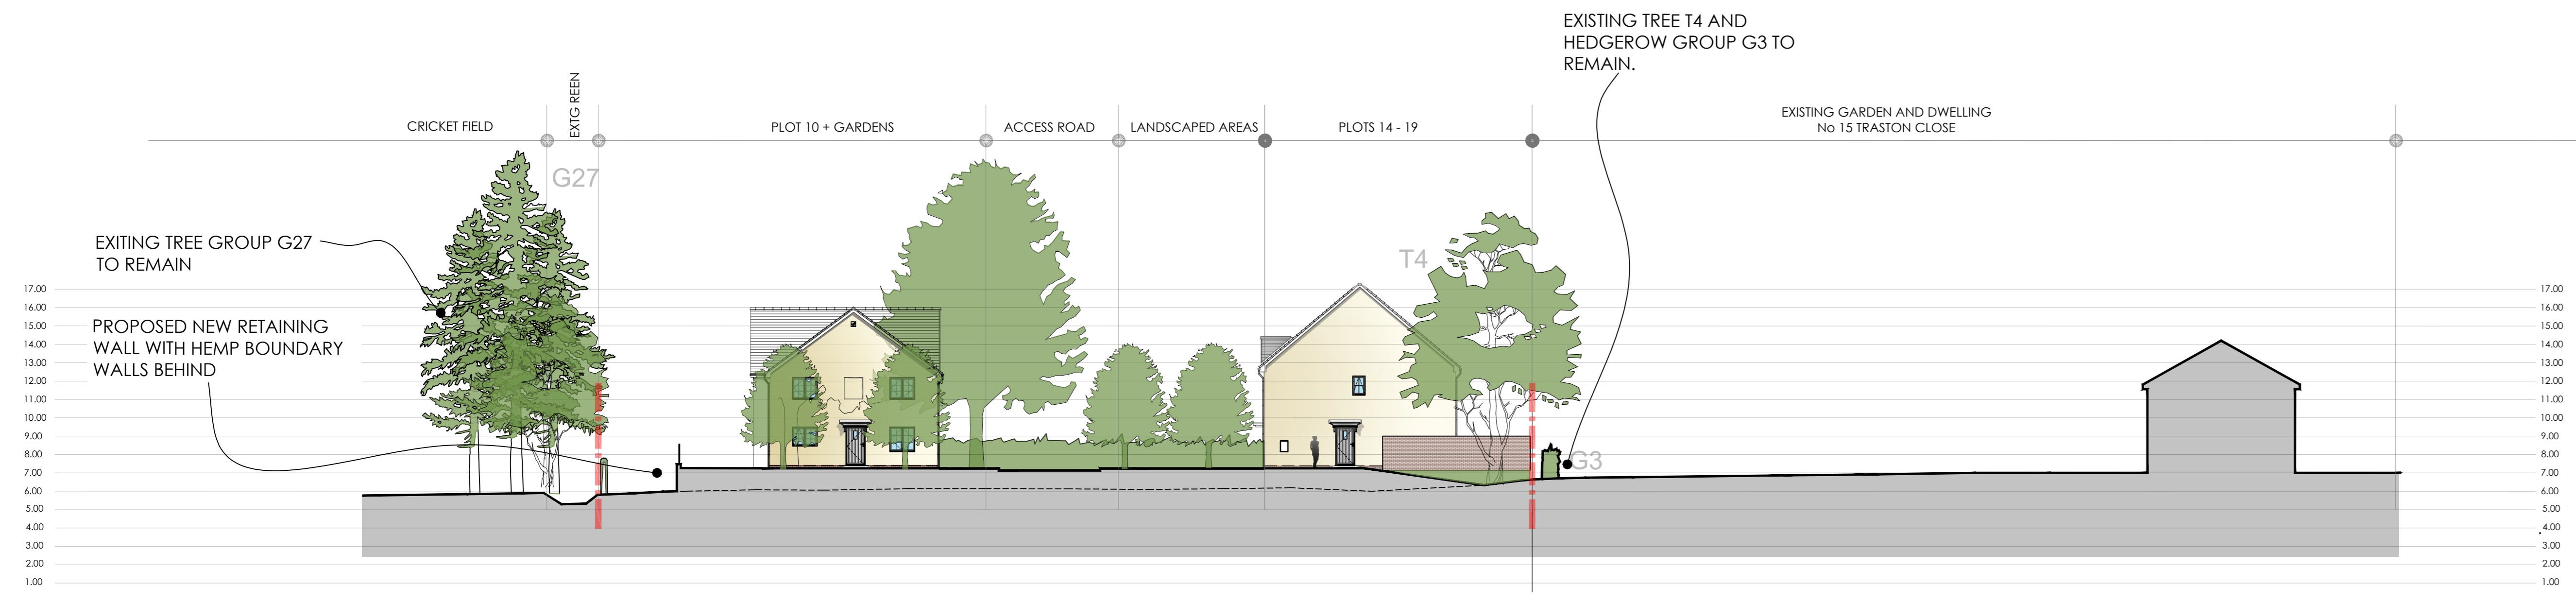


BOUNDARY SECTION 1

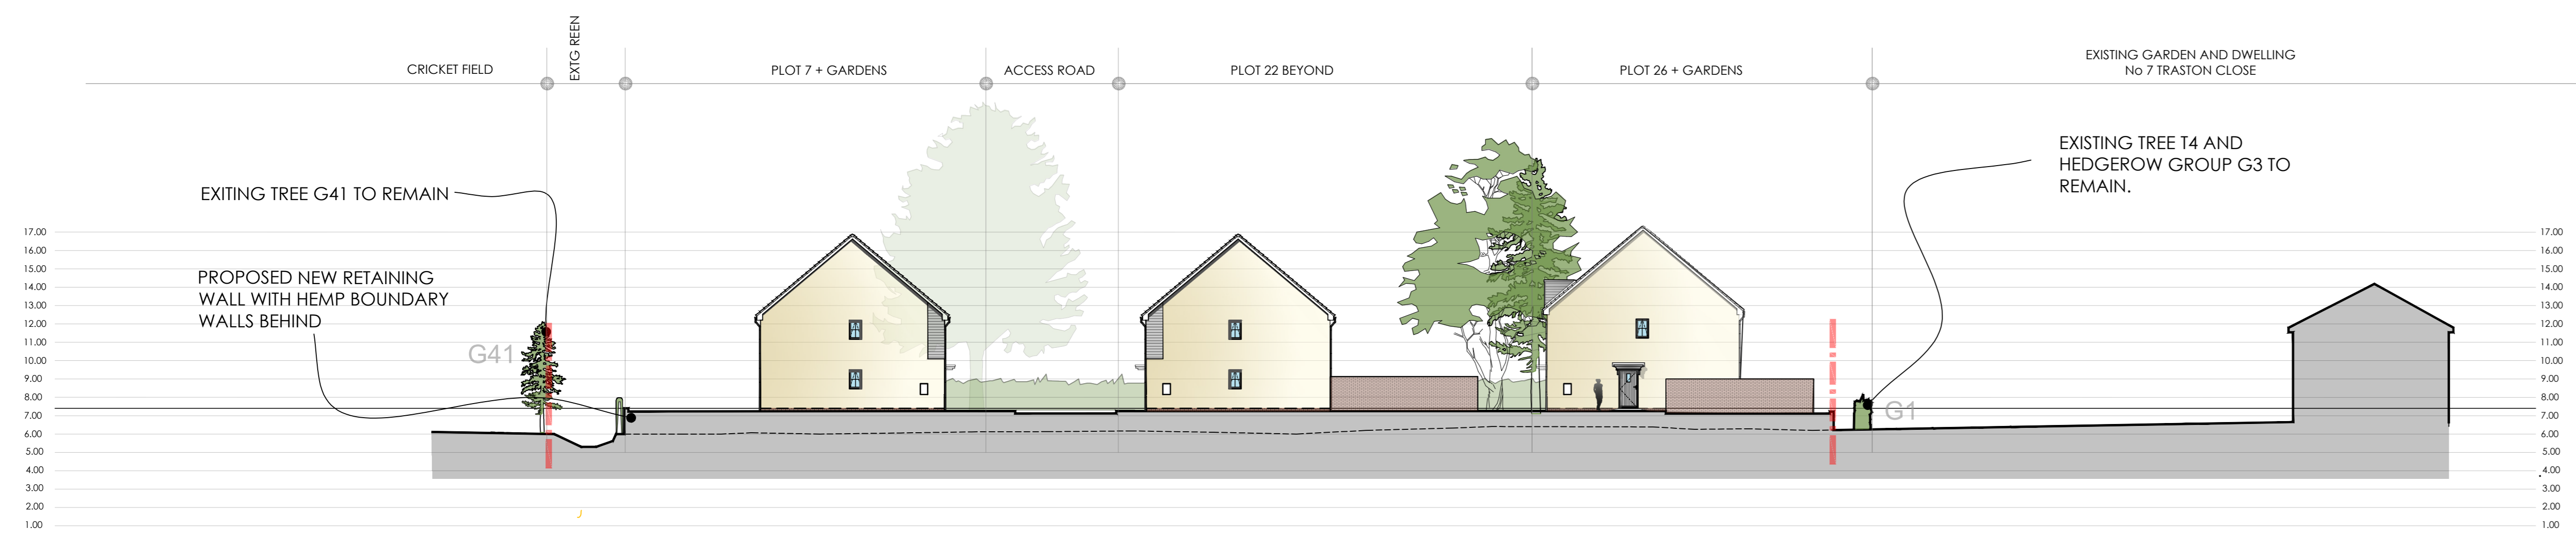

BOUNDARY SECTION 2


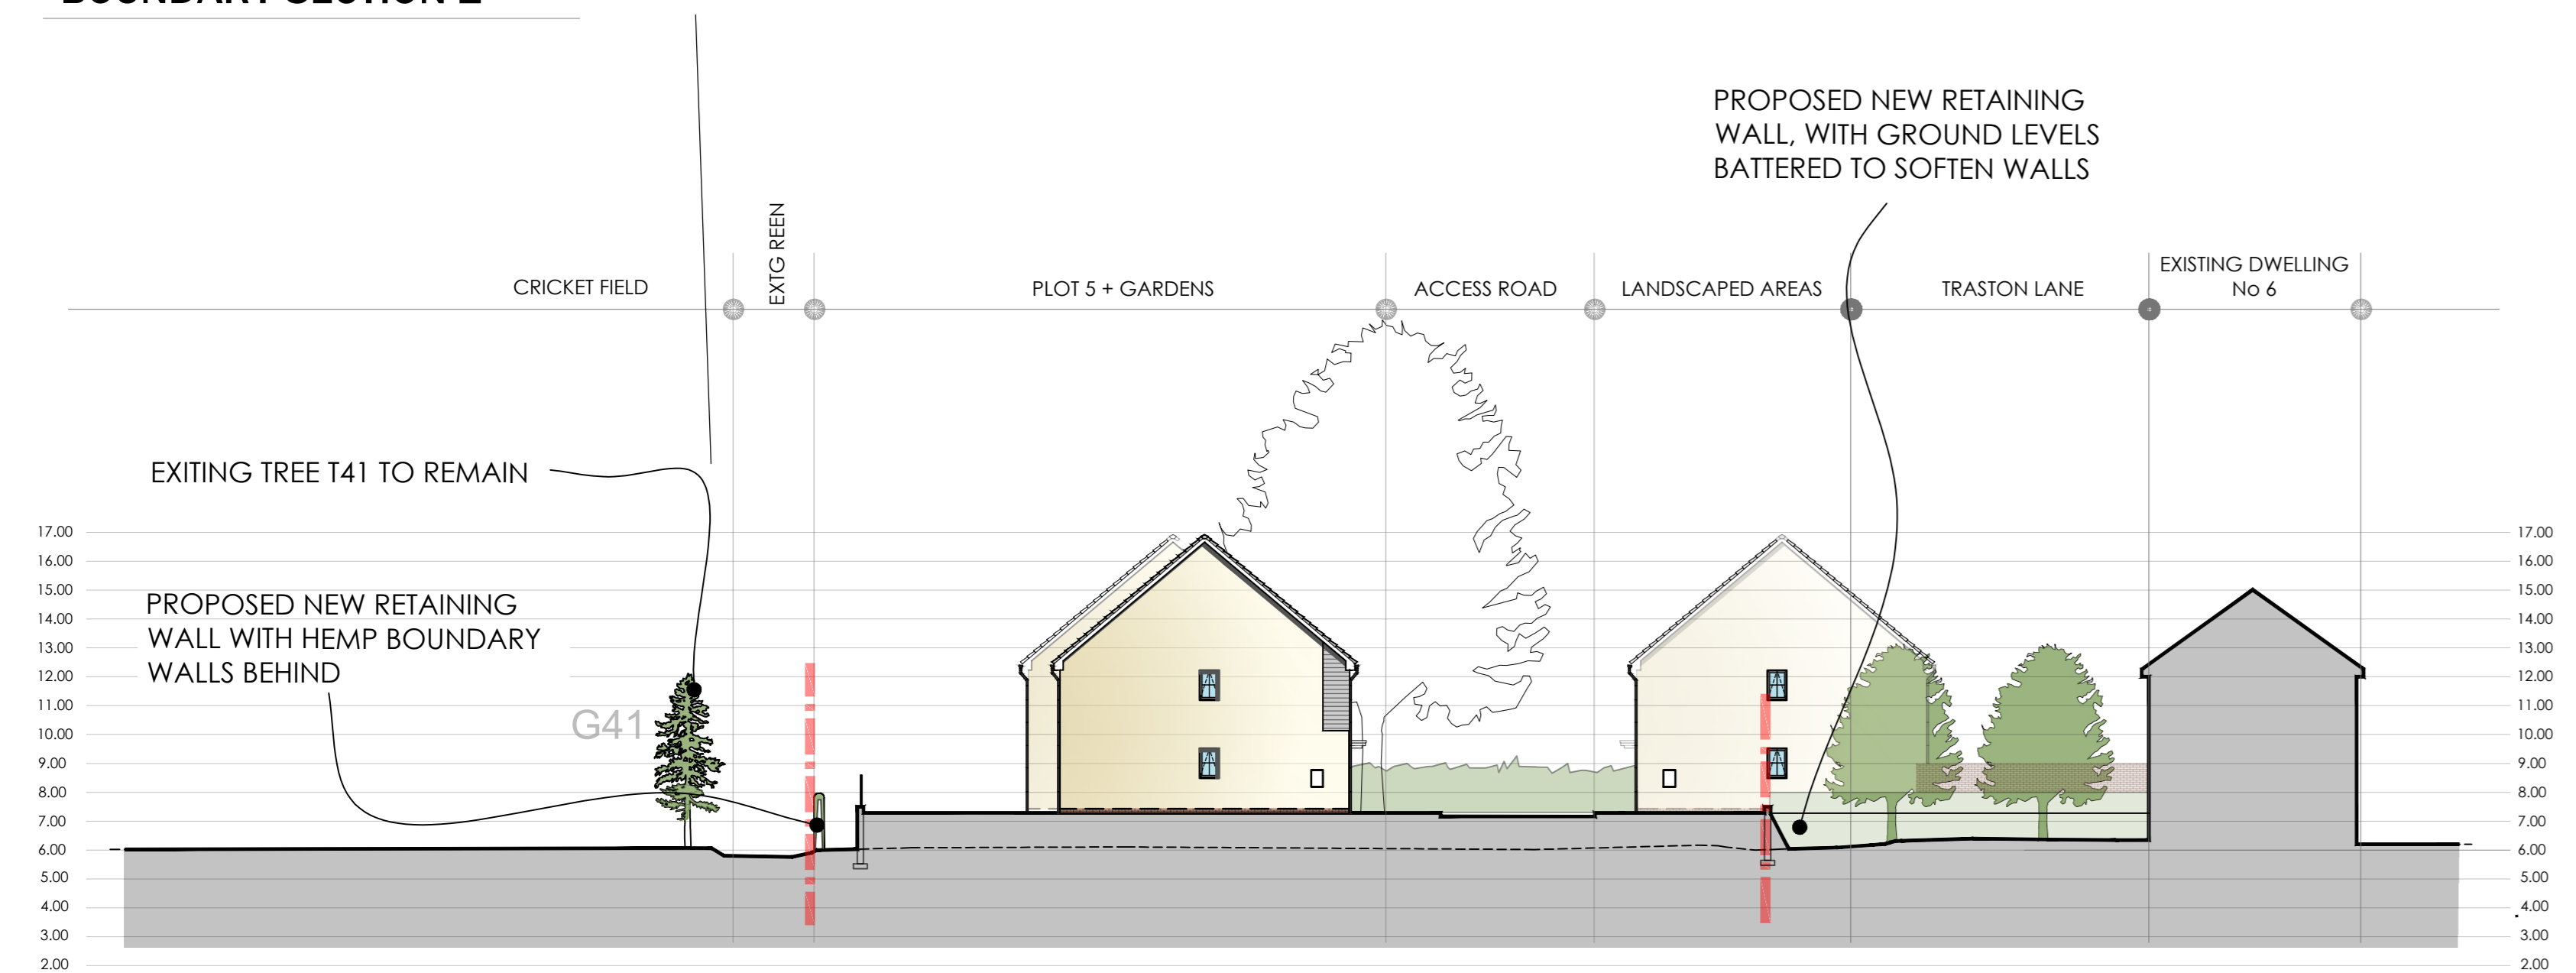


BOUNDARY SECTION 3

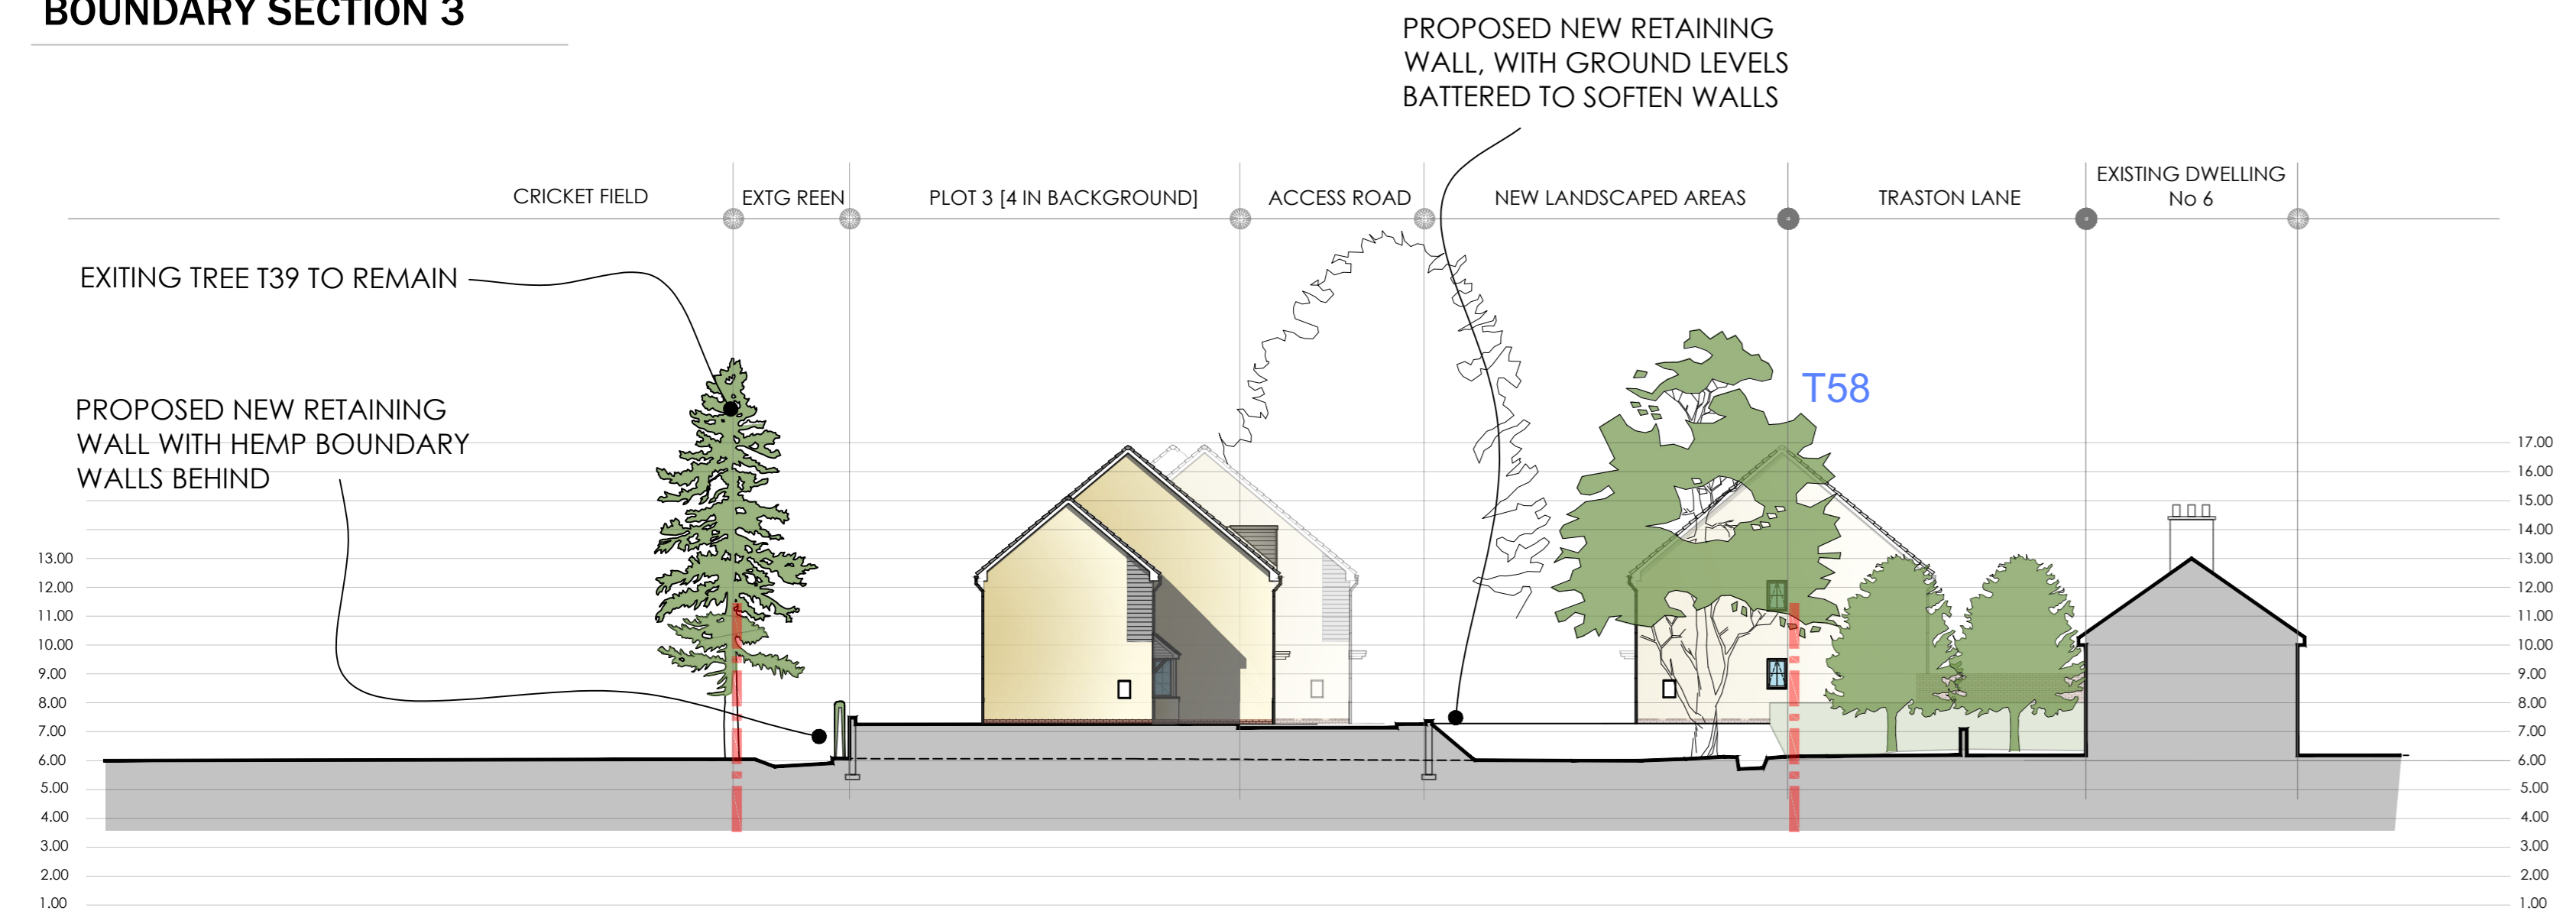


BOUNDARY SECTION 4


PROPOSED BOUNDARY AND SITE SECTIONS
Scale 1:200

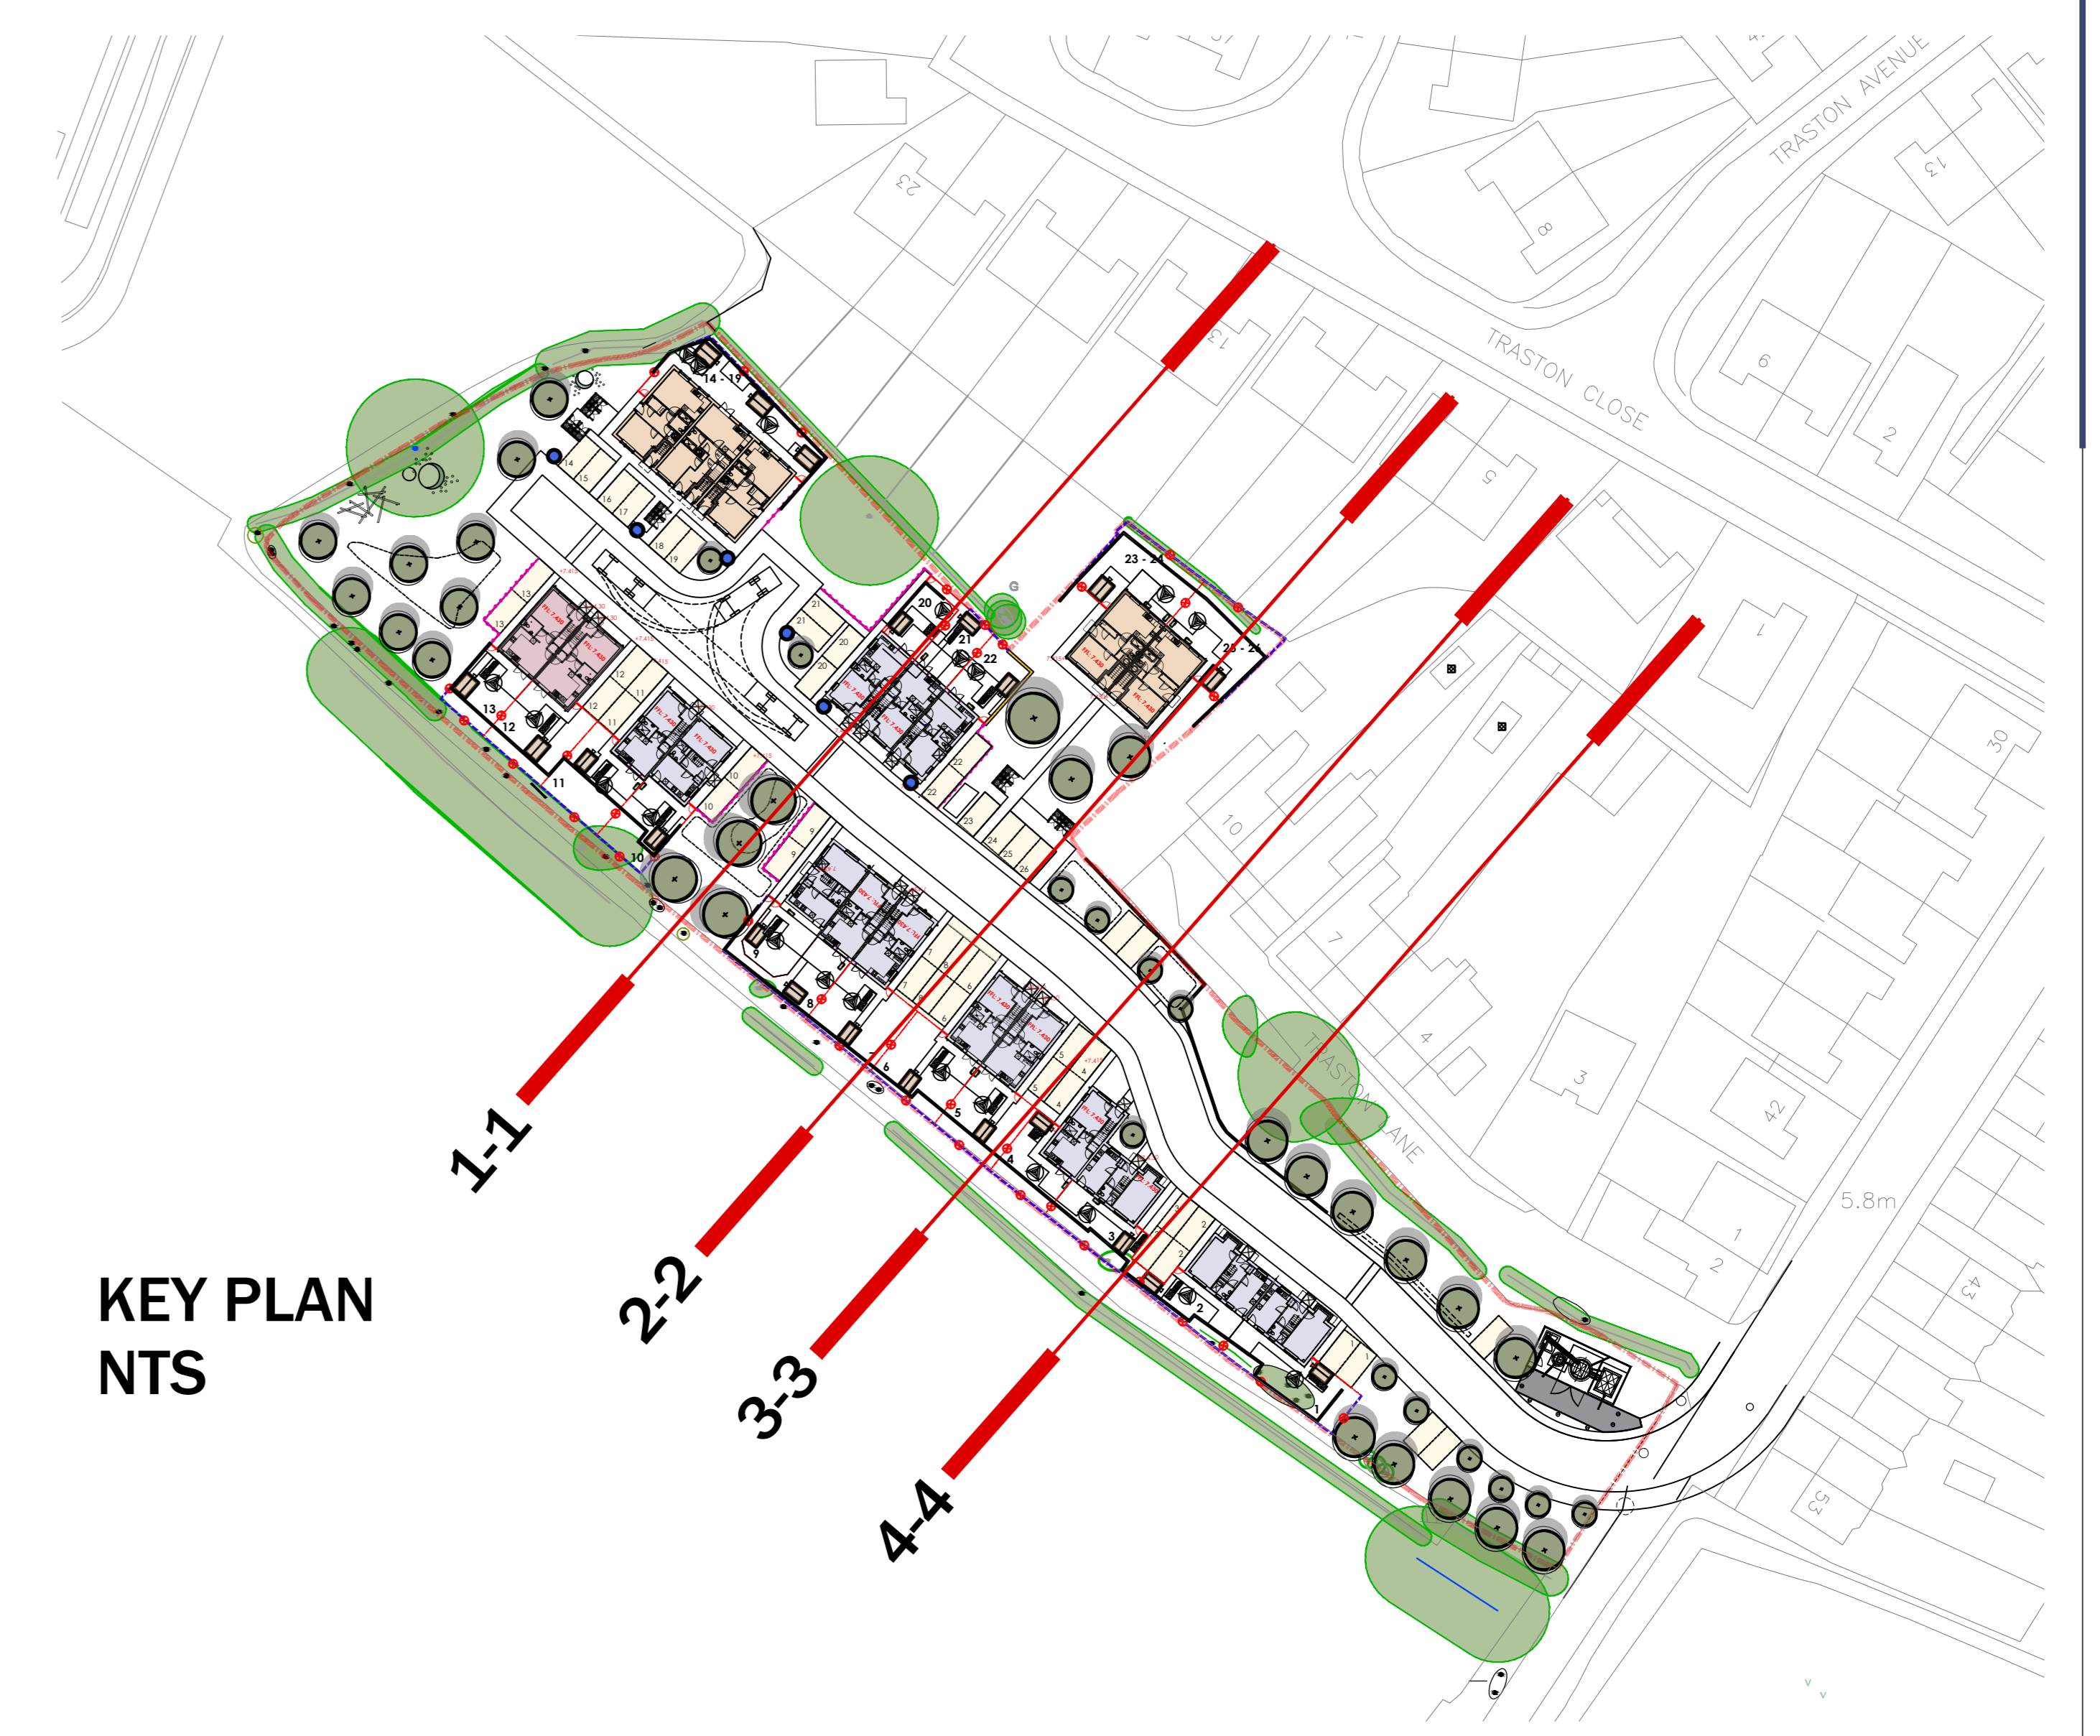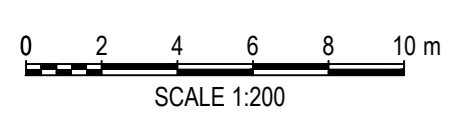

KEY PLAN NTS

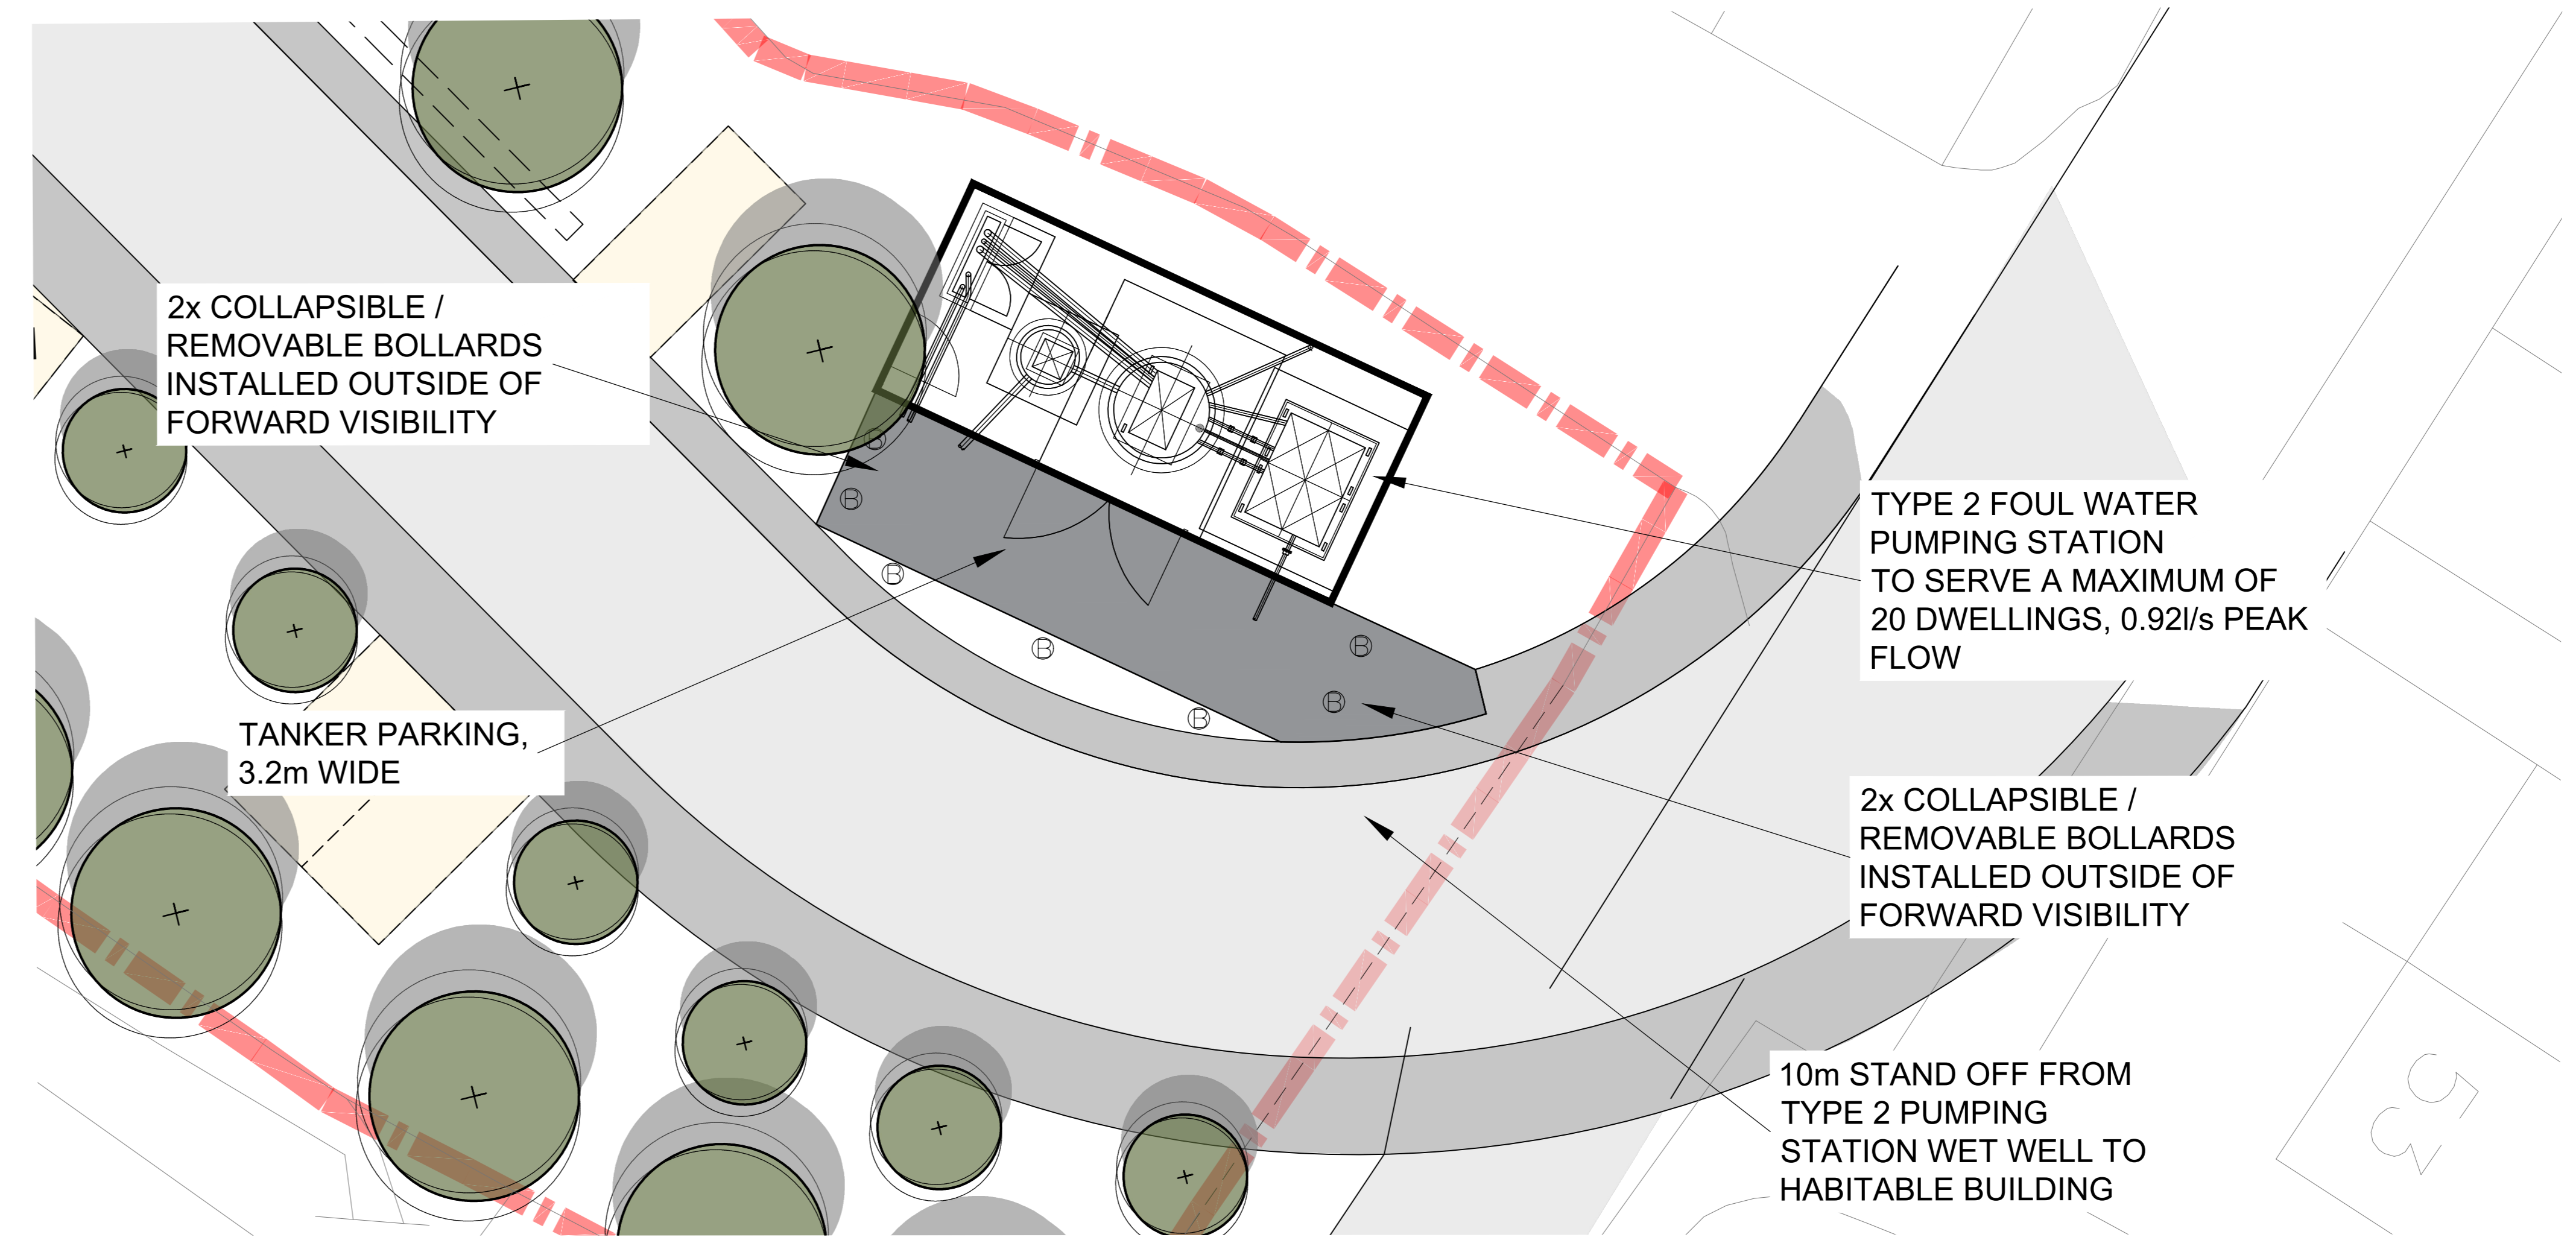

PROPOSED PUMP STATION PLAN
Scale 1:100

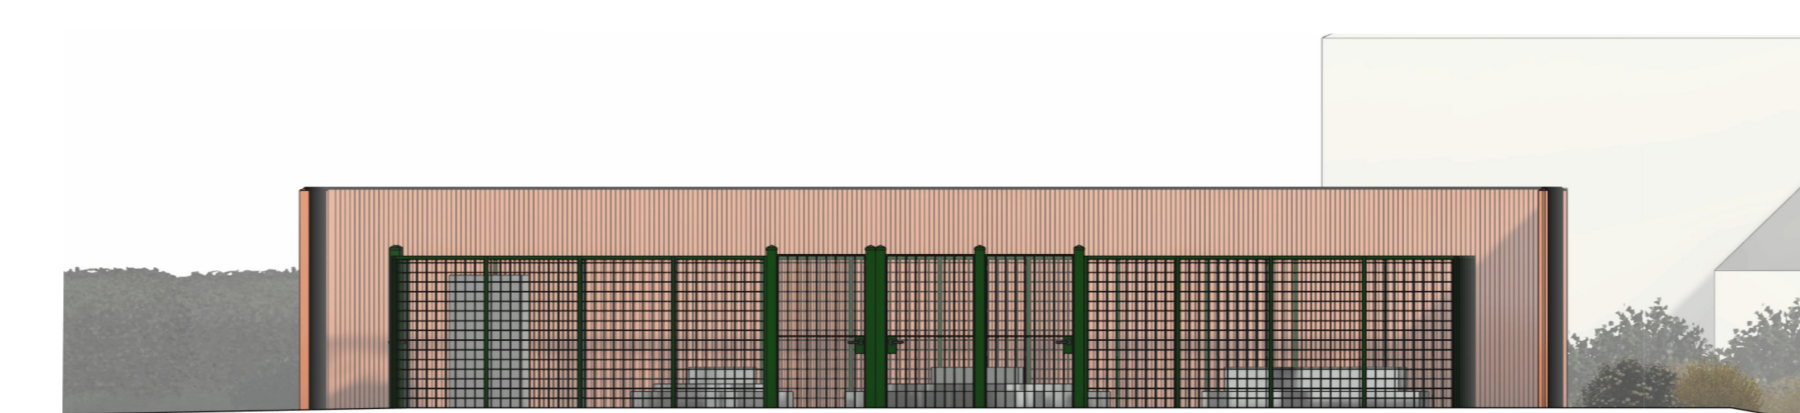

FRONT ELEVATION



ISOMETRIC VIEW

Revisions

Revision	Scale	Date	Checked
1	1:200 @ A0	Jan 26	KWIL

Drawing Purpose: PLANNING

Client: Wellspring / Bron Afon HA

Drawing No: LT2413_01.09

Drawing Title: Boundary and site sections