

Produced on 20 February 2026 from the Ordnance Survey National Geographic Database and incorporating surveyed revision available at this date.

This map shows the area bounded by 342782 191642, 342882 191642, 342882 191742, 342782 191742, 342782 191642

Crown copyright and database rights 2026 OS 100054135. Supplied by copla ltd trading as UKPlanningMaps.com a licensed Ordnance Survey partner (OS 100054135).

Data licence expires 20 February 2027. Unique plan reference: v1f//1380030/1849170


Site Location Plan

Dimensions given on this drawing are to be verified on site, and any discrepancy reported to the architect. This drawing is the property of Steady S18 Design Services Ltd who reserves the copyright. This drawing is issued on the understanding that it shall not be copied, reproduced, retained or disclosed to any unauthorised person, wholly or in part, without the written consent of Steady S18 Design Services Ltd.
DO NOT SCALE FROM THIS DRAWING!
(c) 2026 Steady S18 Design Services Ltd

Steady S18 Design Services Ltd
Mullens Chase
Brinsop
Hereford, HR4 7AT
Tel: (07879) 860758
Email: info@steadys18s.co.uk
Web: www.steadys18s.co.uk
All dimensions are in mm unless otherwise stated


Project Details
Mr & Mrs Cooke
Wentwood Lodge
Llanvaches
Caldicot
NP26 3BA

Drawing Details
Drawn EGT
Date 03/03/26
Scale 1:500
Drawing Number **1195•01**


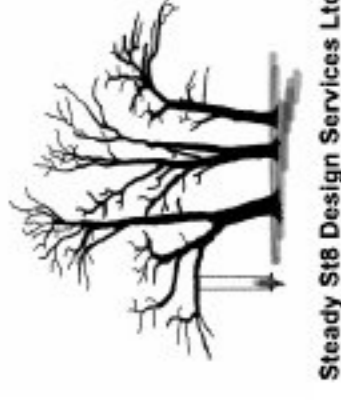


Steady S18 Design Services Ltd

A3

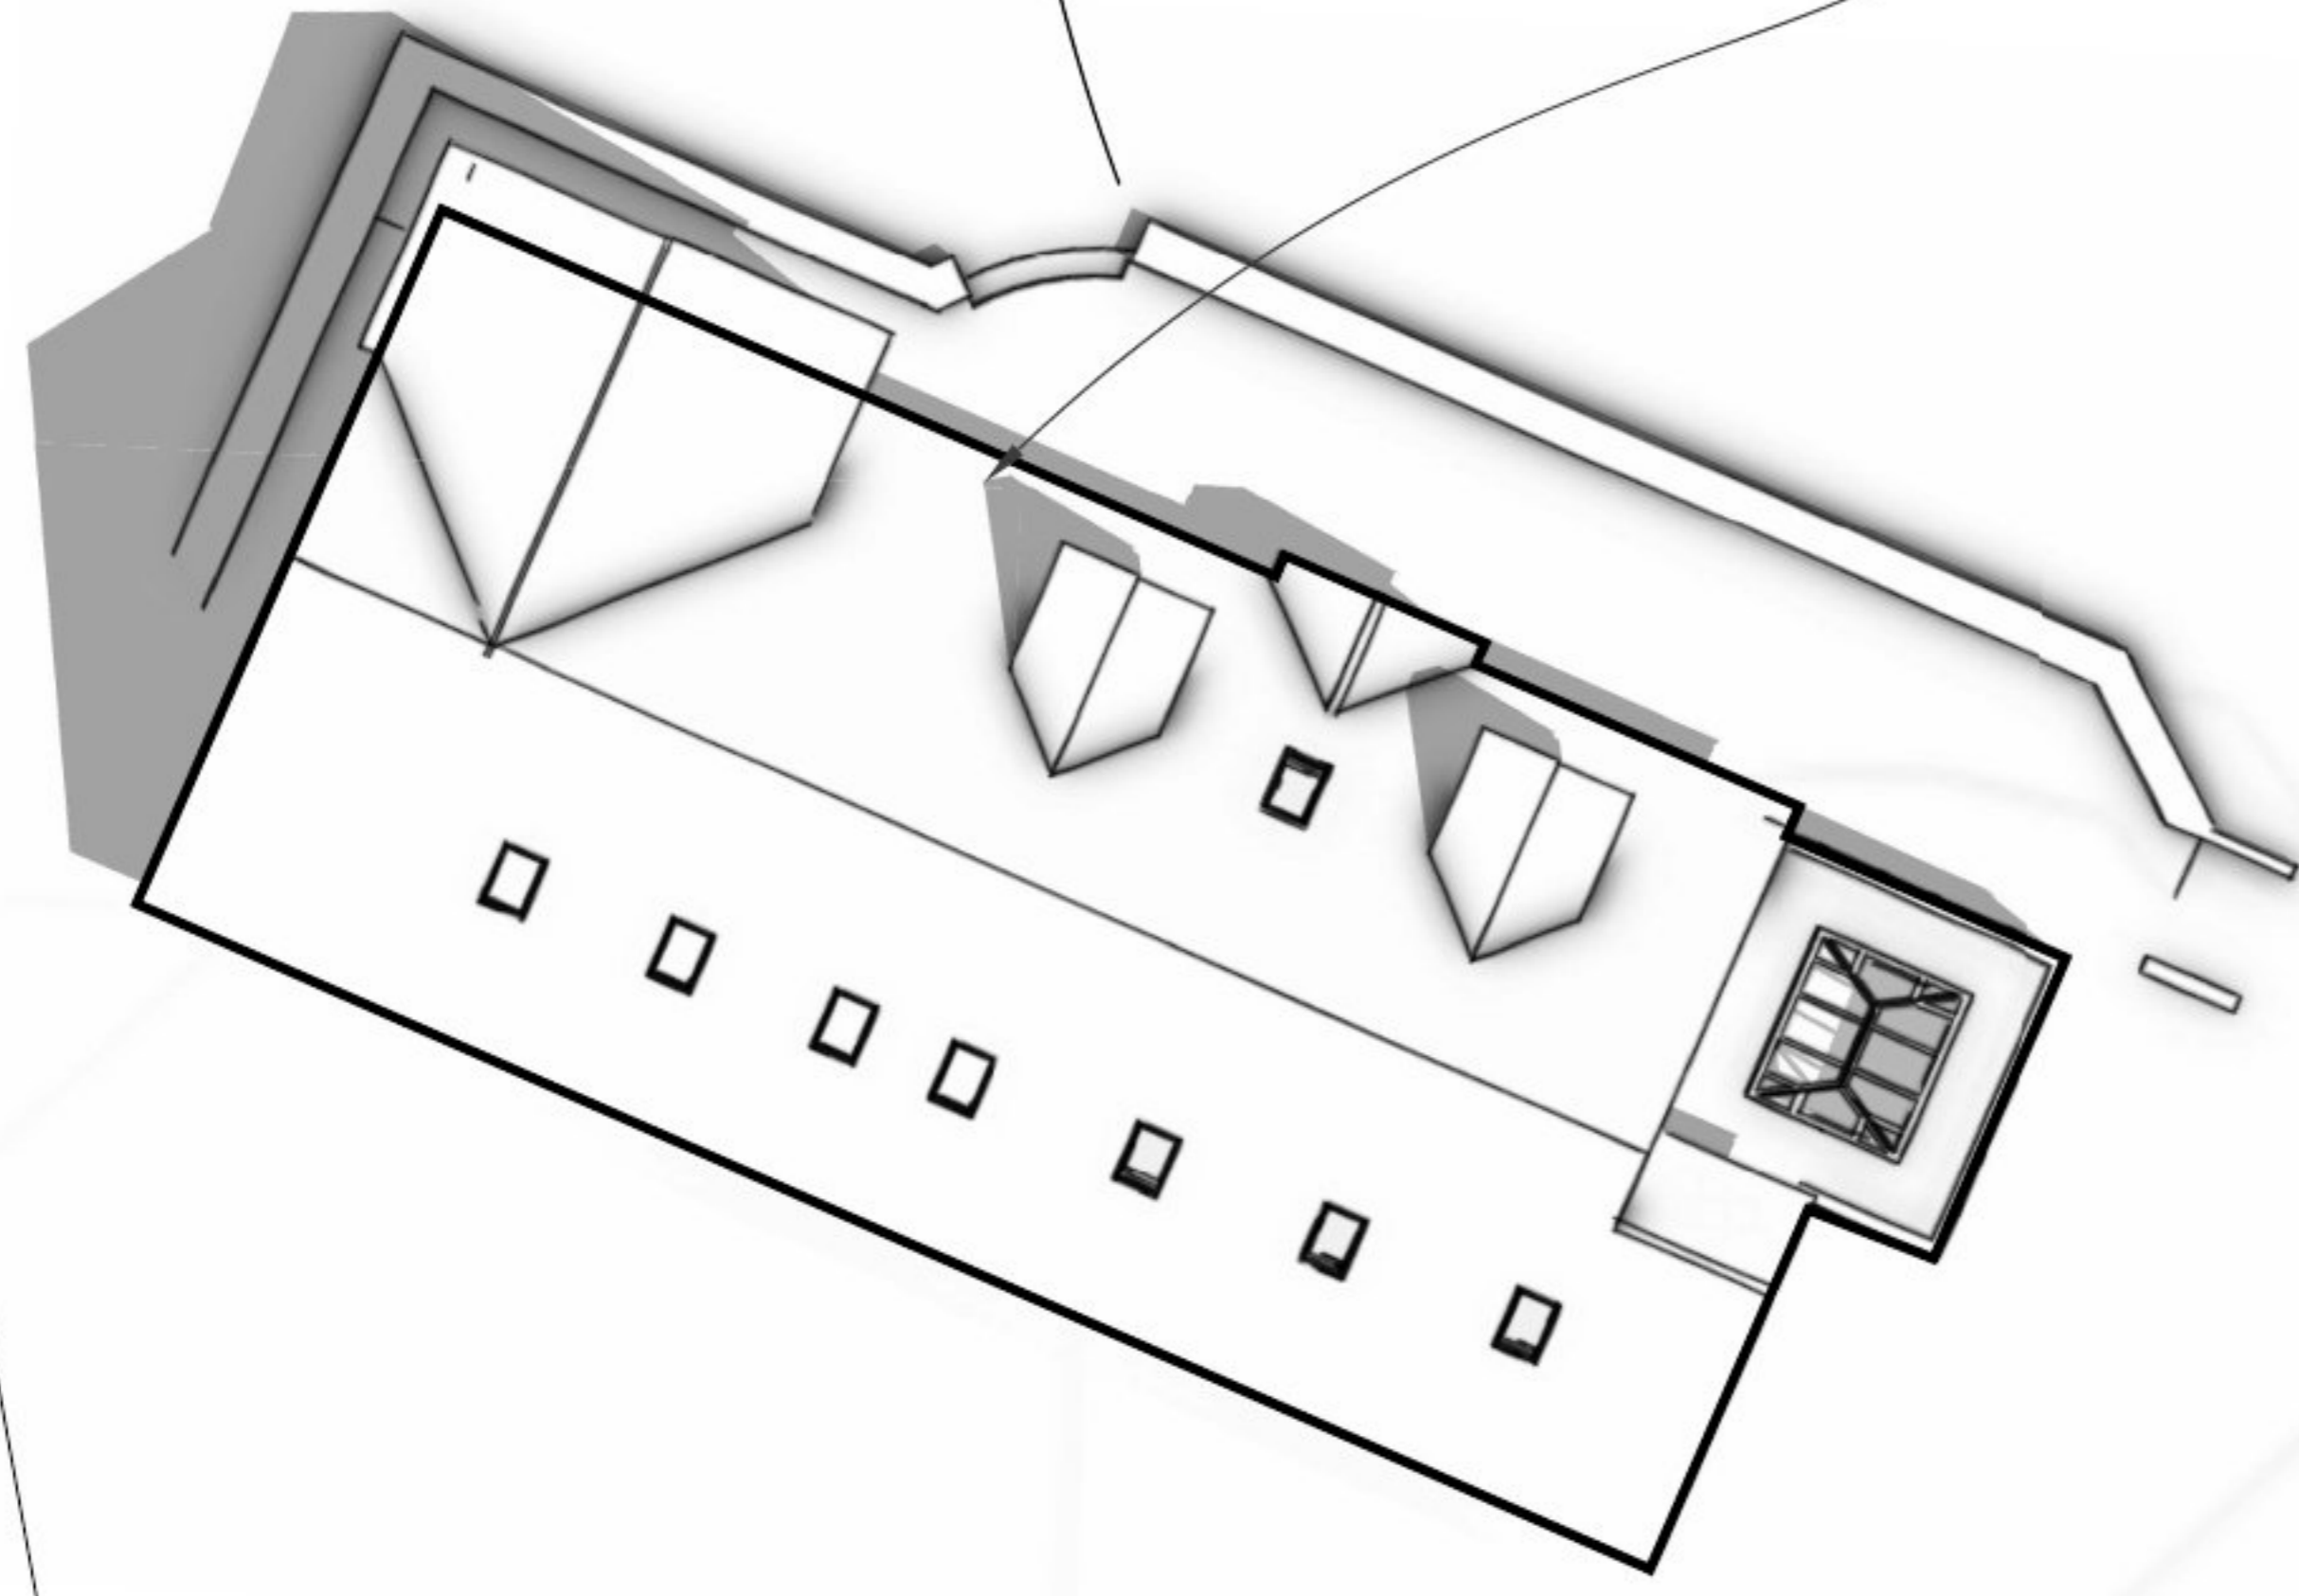

Wentwood Lodge

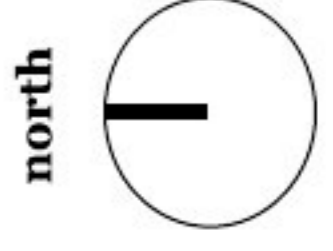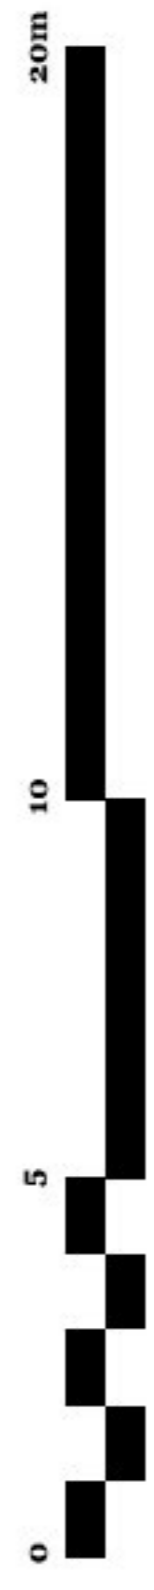

Site Block Plan


Dimensions given on this drawing are to be verified on site, and any discrepancy reported to the architect. This drawing is the property of Steady S18 Design Services Ltd who reserves the copyright. This drawing is issued on the understanding that it shall not be copied, reproduced, retained or disclosed to any unauthorised person, wholly or in part, without the written consent of Steady S18 Design Services Ltd.
DO NOT SCALE FROM THIS DRAWING!
 (c) 2026 Steady S18 Design Services Ltd

Steady S18 Design Services Ltd
 Mullens Chase
 Brinsop
 Hereford, HR4 7AT
 Tel: (01787) 860758
 Email: info@steadys18.co.uk
 Web: www.steadys18.co.uk
 All dimensions are in mm unless otherwise stated

Project Details
 Mr & Mrs Cooke
 Wentwood Lodge
 Llanvaches
 Caldicot
 NP26 3BA


Drawing Details
 Drawn EGT
 Date 03/03/26
 Drawing Number 1195.02

Scale 1:200

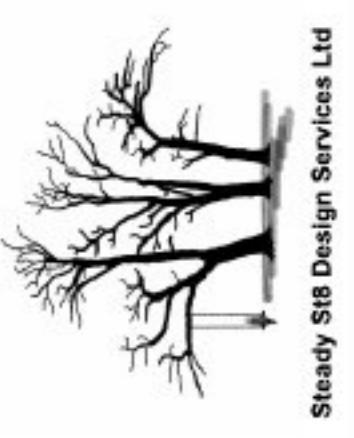


Steady S18 Design Services Ltd


South East Elevation

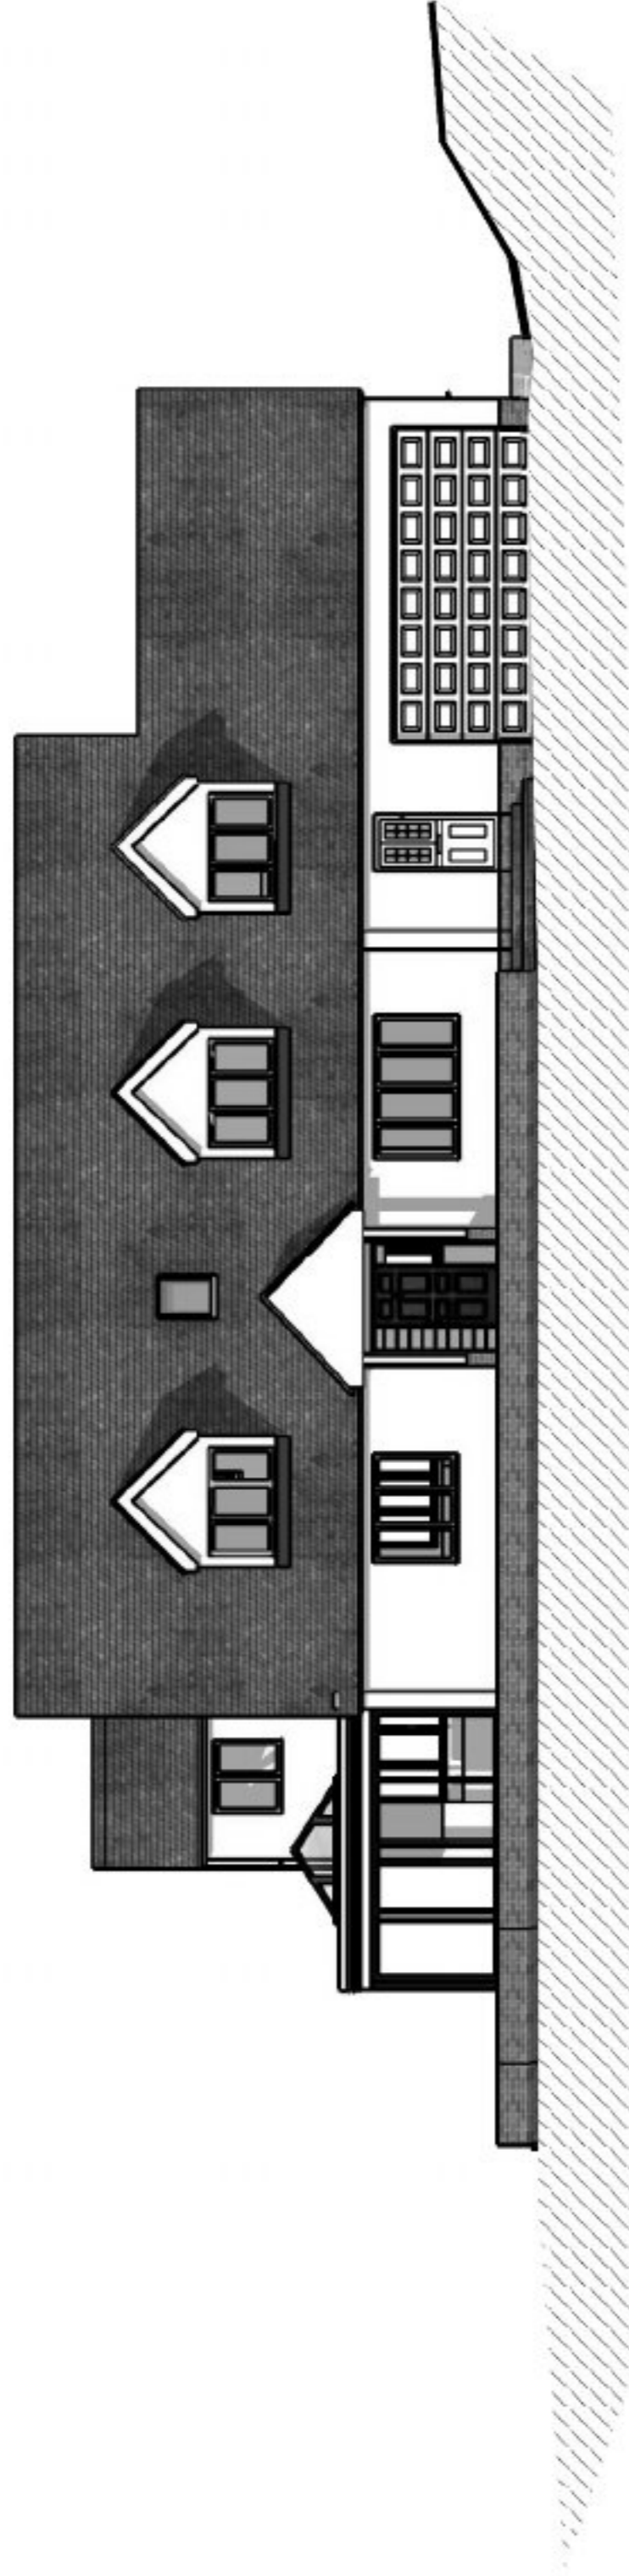


North East Elevation

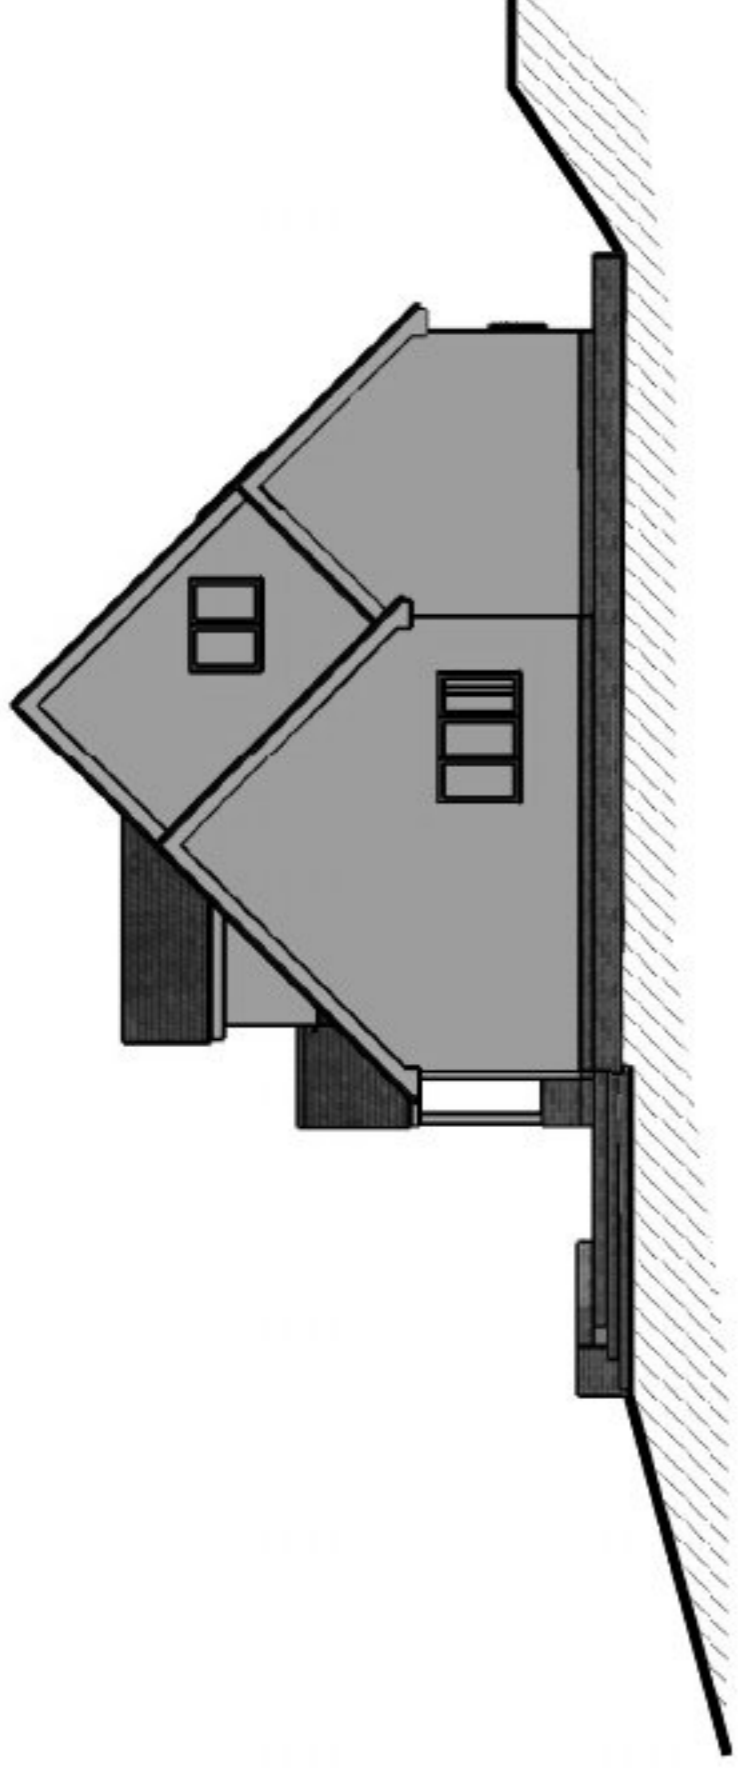

North West Elevation

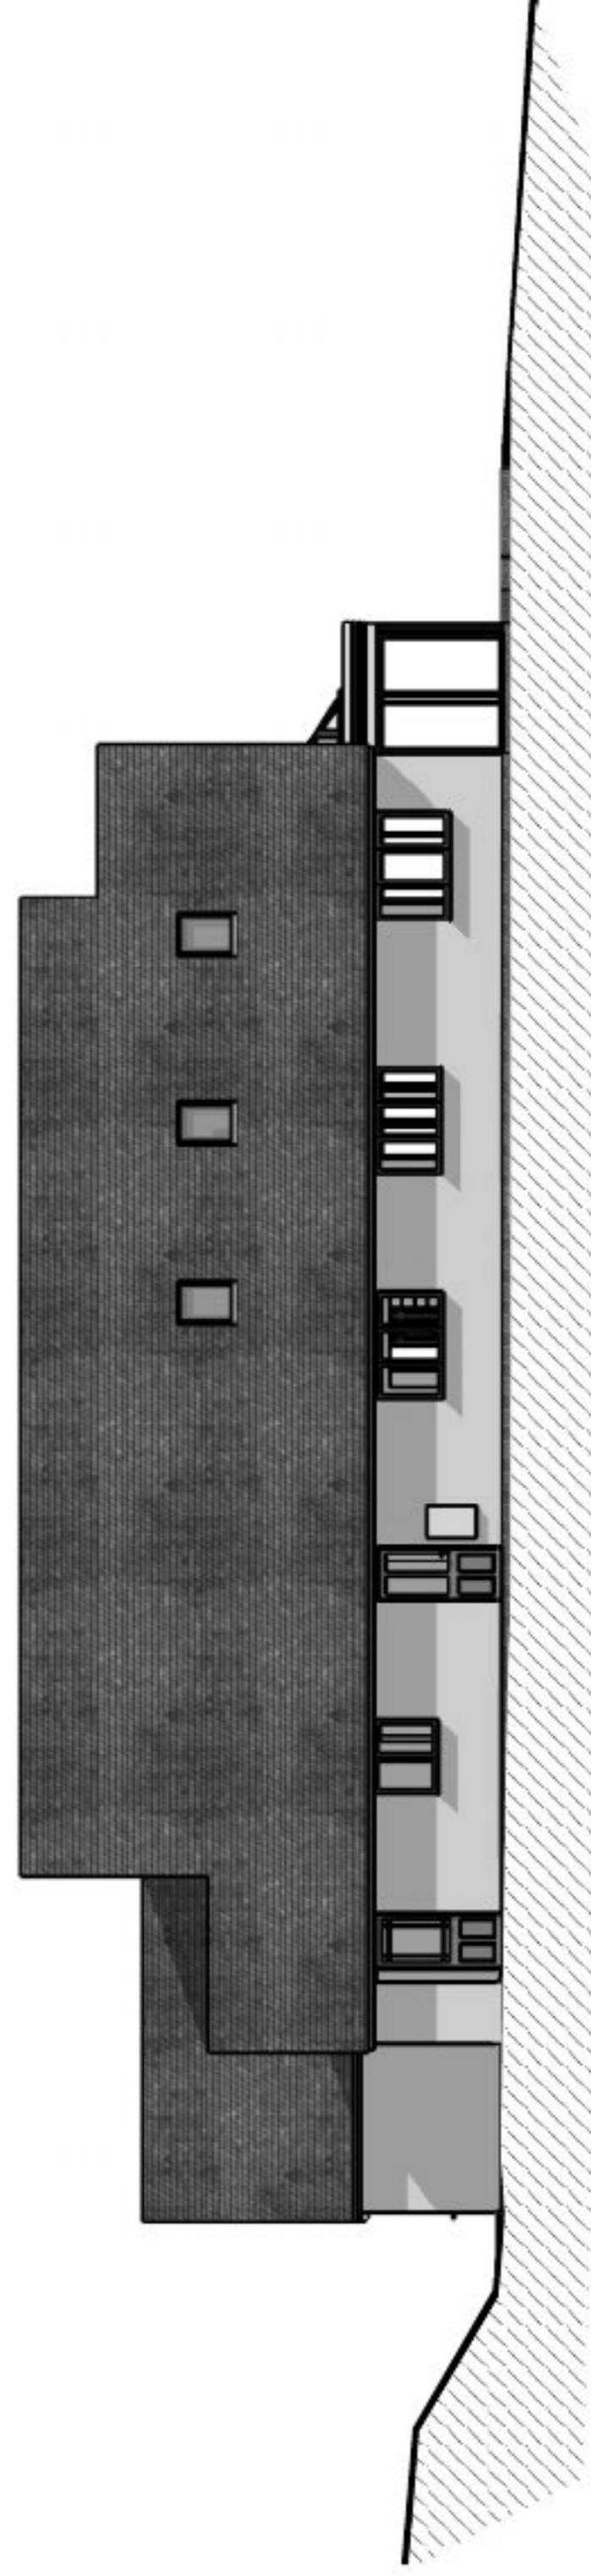

North West Elevation

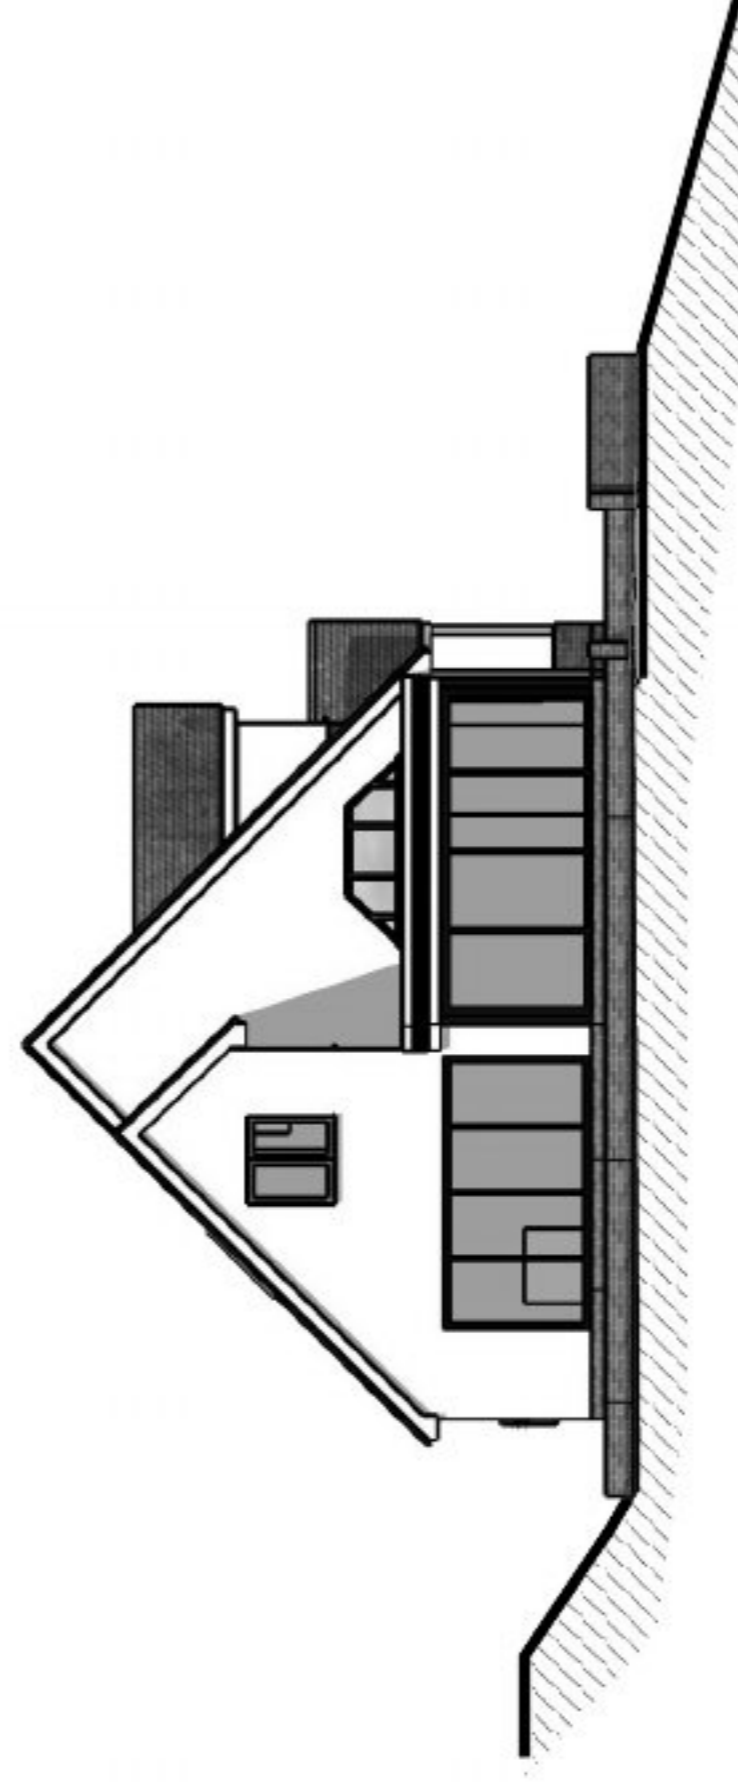


Existing Elevations

Dimensions given on this drawing are to be verified on site, and any discrepancy reported to the architect. This drawing is the property of Steady S18 Design Services Ltd, who reserves the copyright. This drawing is issued on the understanding that it shall not be copied, reproduced, retained or disclosed to any unauthorised person, wholly or in part, without the written consent of Steady S18 Design Services Ltd. **DO NOT SCALE FROM THIS DRAWING!**
(c) 2026 Steady S18 Design Services Ltd



Steady S18 Design Services Ltd
Mullens Chase
Brinsop
Hereford, HR4 7AT
Tel: (07879) 860758
Email: info@steadys18s.co.uk
Web: www.steadys18s.co.uk
All dimensions are in mm unless otherwise stated

Project Details
Mr & Mrs Cooke
Wentwood Lodge
Llanvaches
Caldicot
NP26 3BA

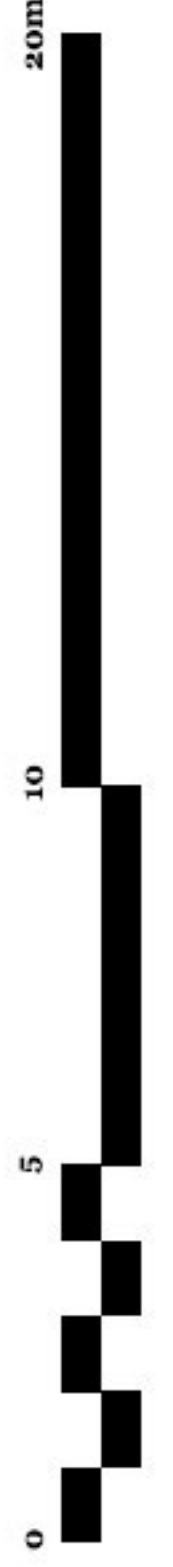

Drawing Details
Drawn EGT
Date 03/03/26
Scale 1:200
Drawing Number **1195.03**



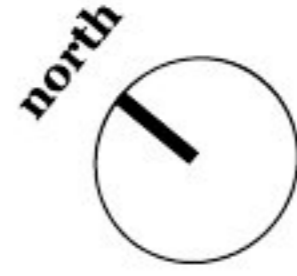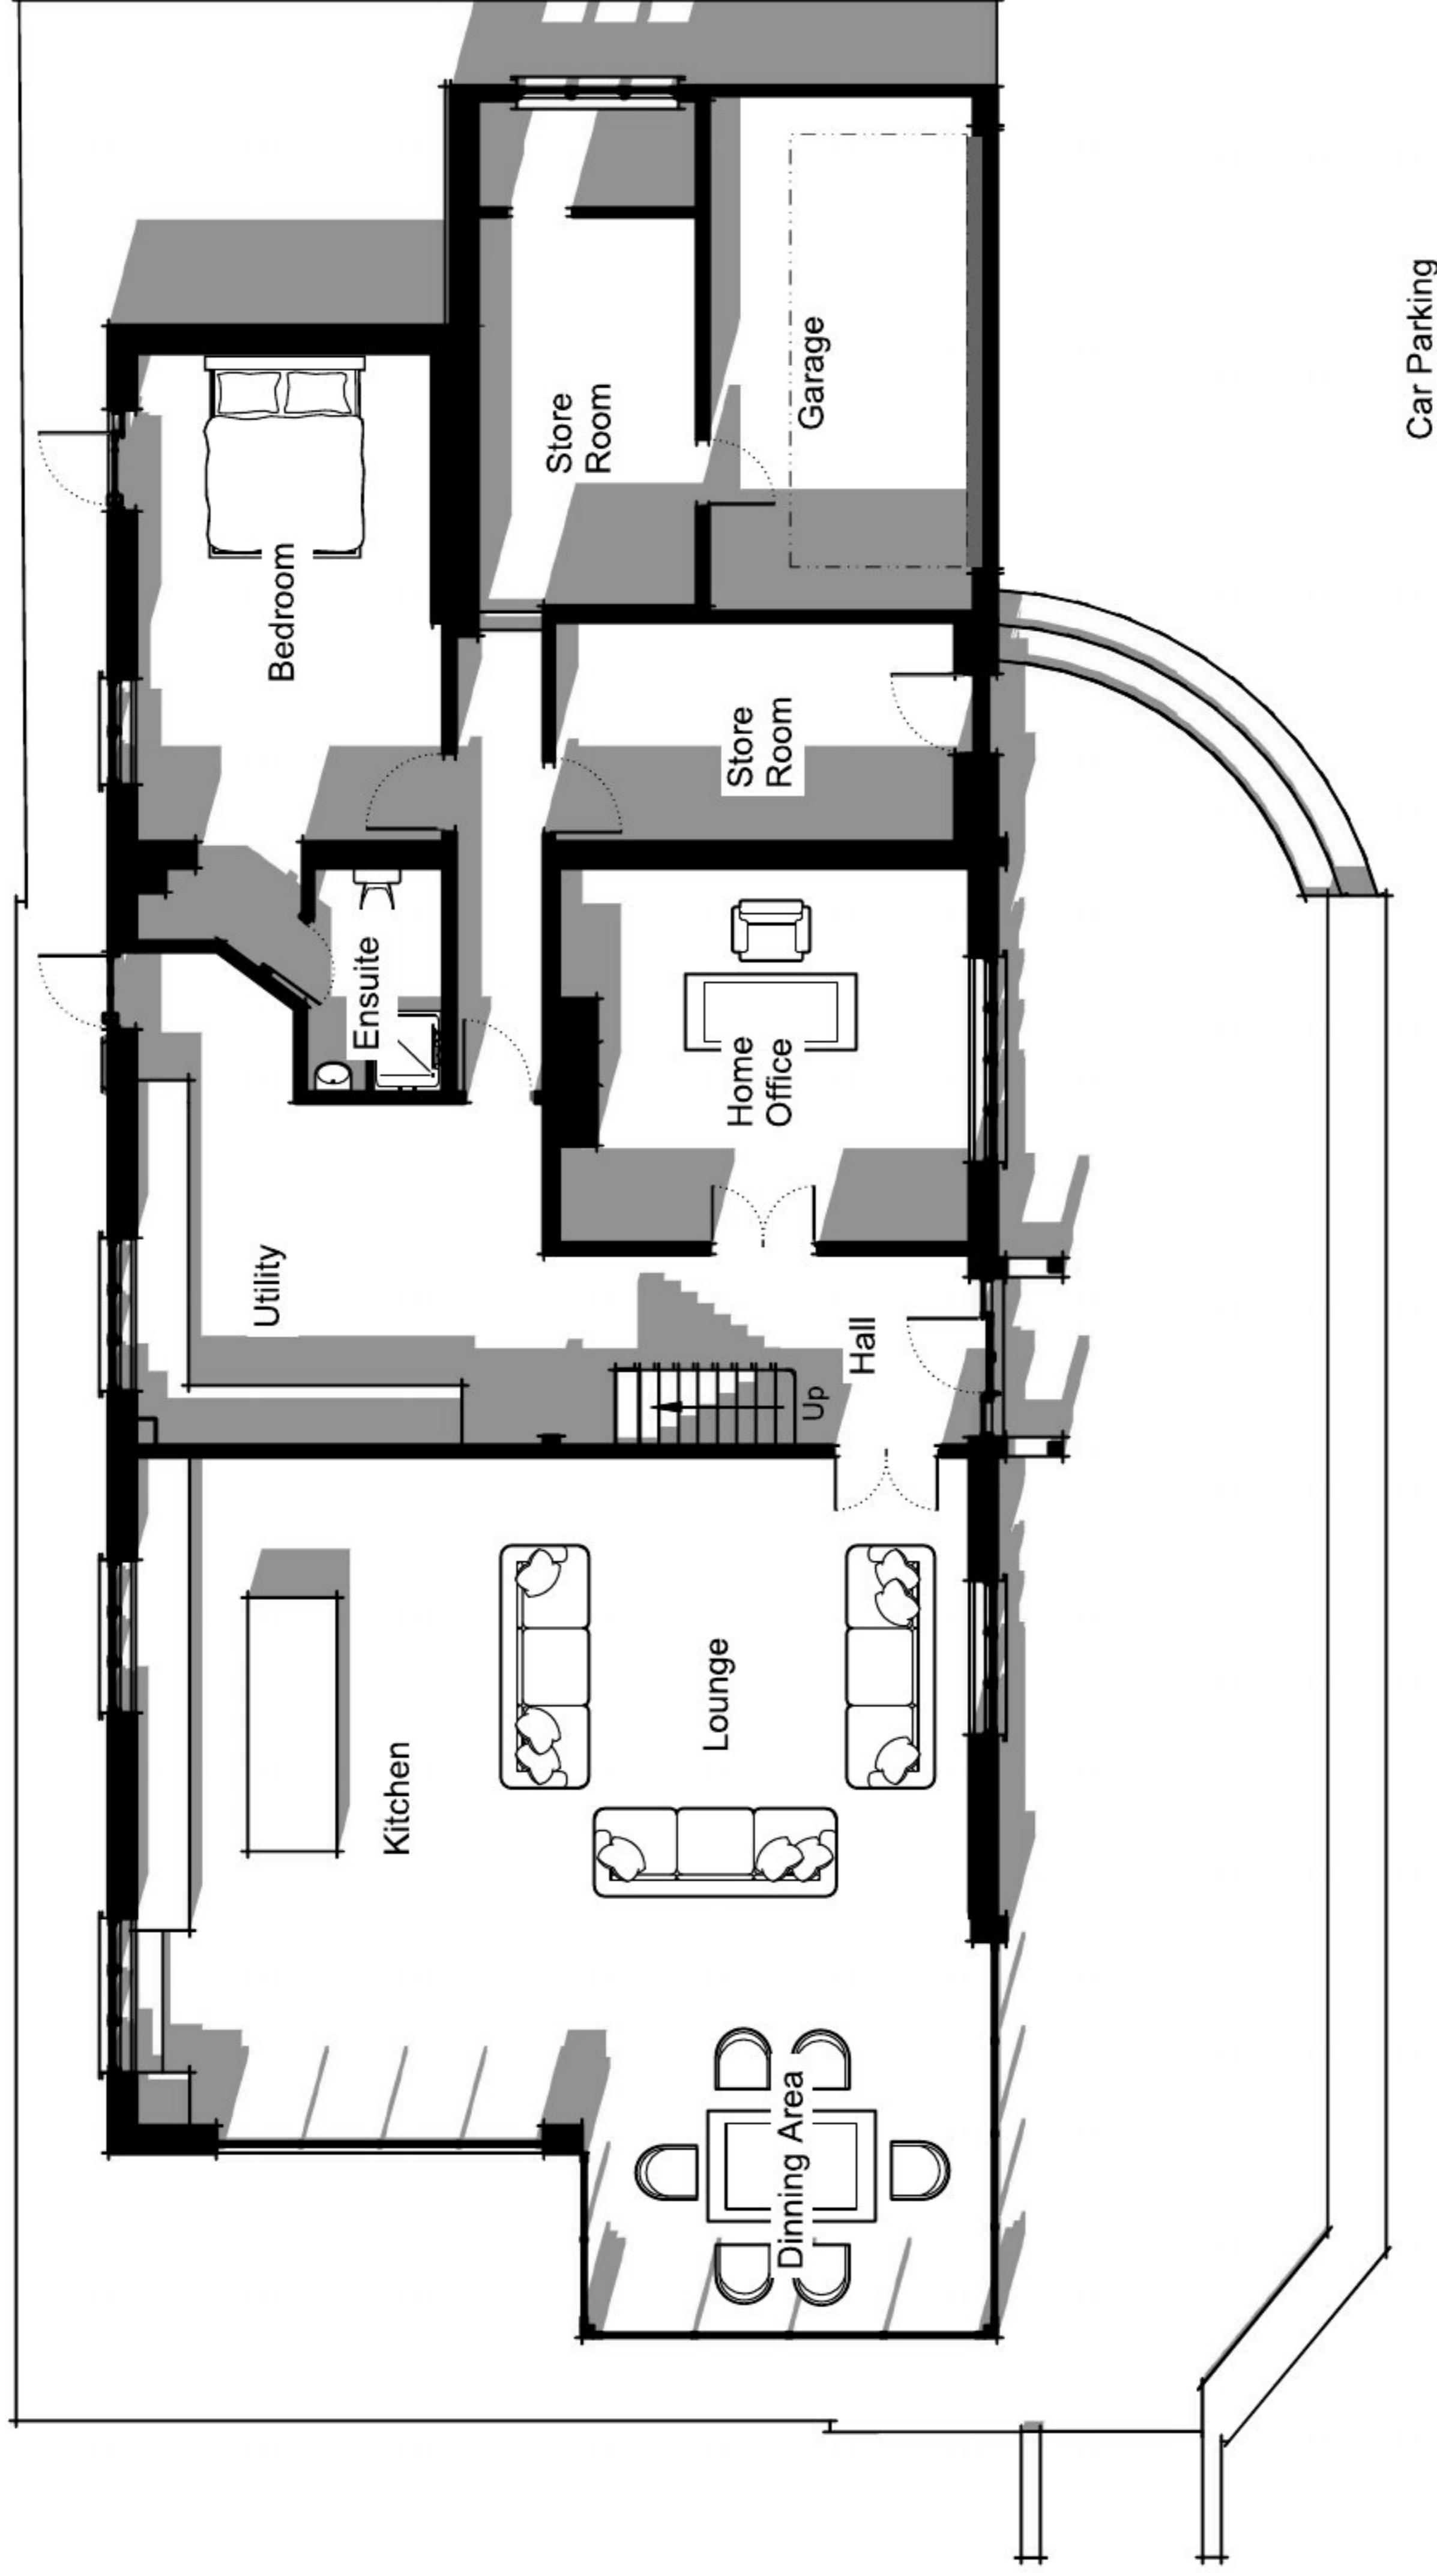


Existing Ground Floor Layout

Dimensions given on this drawing are to be verified on site, and any discrepancy reported to the architect. This drawing is the property of Steady S18 Design Services Ltd who reserves the copyright. This drawing is issued on the understanding that it shall not be copied, reproduced, retained or disclosed to any unauthorised person, wholly or in part, without the written consent of Steady S18 Design Services Ltd.
DO NOT SCALE FROM THIS DRAWING!
 (c) 2026 Steady S18 Design Services Ltd



Steady S18 Design Services Ltd
 Mullens Chase
 Brinsop
 Hereford, HR4 7AT
 Tel: (01783) 860758
 Email: info@steadys18.co.uk
 Web: www.steadys18.co.uk
 All dimensions are in mm unless otherwise stated

Project Details
 Mr & Mrs Cooke
 Wentwood Lodge
 Llanvaches
 Caldicot
 NP26 3BA

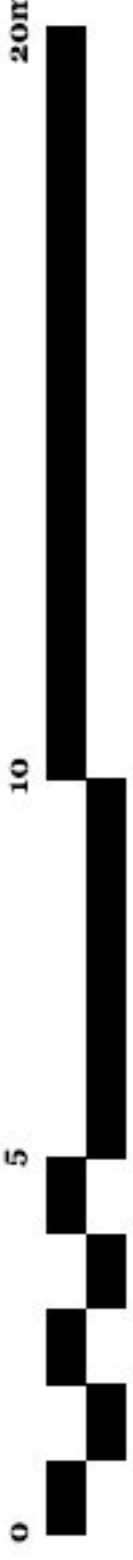

Drawing Details
 Drawn EGT
 Date 03/03/26
 Scale 1:100
 Drawing Number **1195•04**



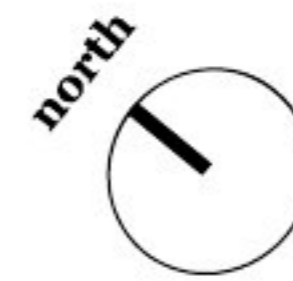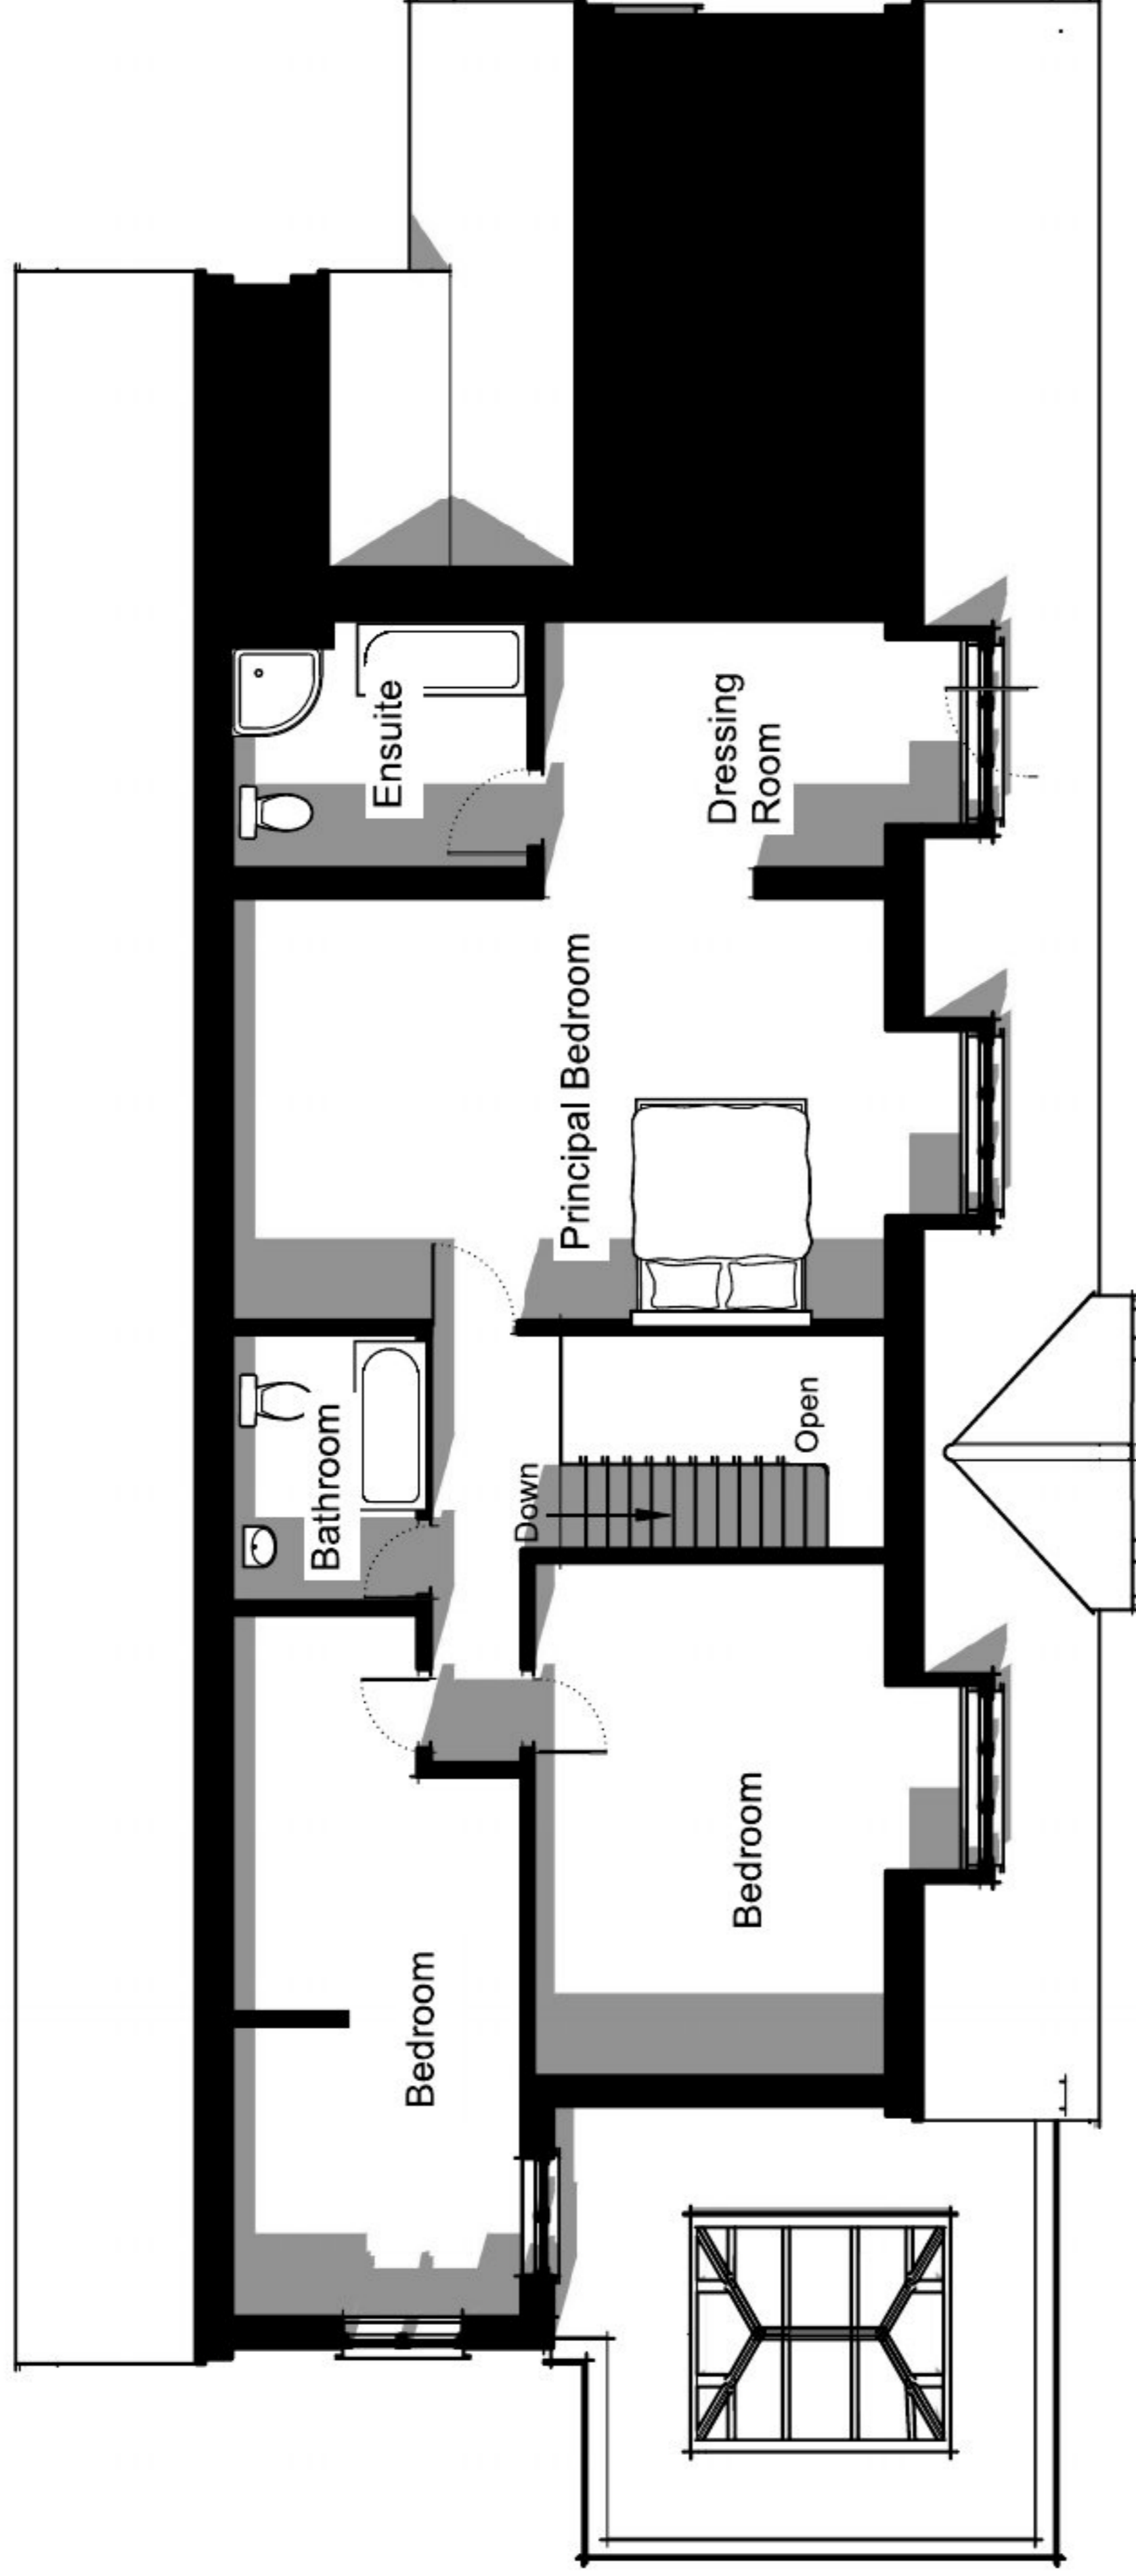


Existing First Floor Layout


Dimensions given on this drawing are to be verified on site, and any discrepancy reported to the architect. This drawing is the property of Steady S18 Design Services Ltd, who reserves the copyright. This drawing is issued on the understanding that it shall not be copied, reproduced, retained or disclosed to any unauthorised person, wholly or in part, without the written consent of Steady S18 Design Services Ltd. **DO NOT SCALE FROM THIS DRAWING!**
 (c) 2026 Steady S18 Design Services Ltd

Steady S18 Design Services Ltd
 Mullens Chase
 Brinsop
 Hereford, HR4 7AT
 Tel: (07879) 860758
 Email: info@steadys18s.co.uk
 Web: www.steadys18s.co.uk
 All dimensions are in mm unless otherwise stated


Project Details
 Mr & Mrs Cooke
 Wentwood Lodge
 Llanvaches
 Caldicot
 NP26 3BA

 

Drawing Details
 Drawn EGT
 Date 03/03/26
 Scale 1:100
 Drawing Number **1195•05**

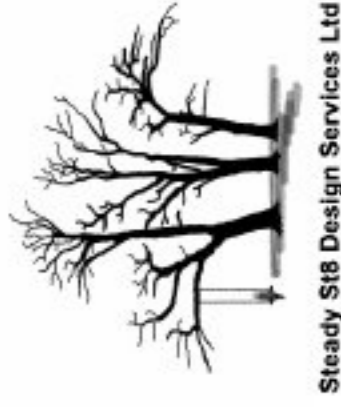

South East Elevation

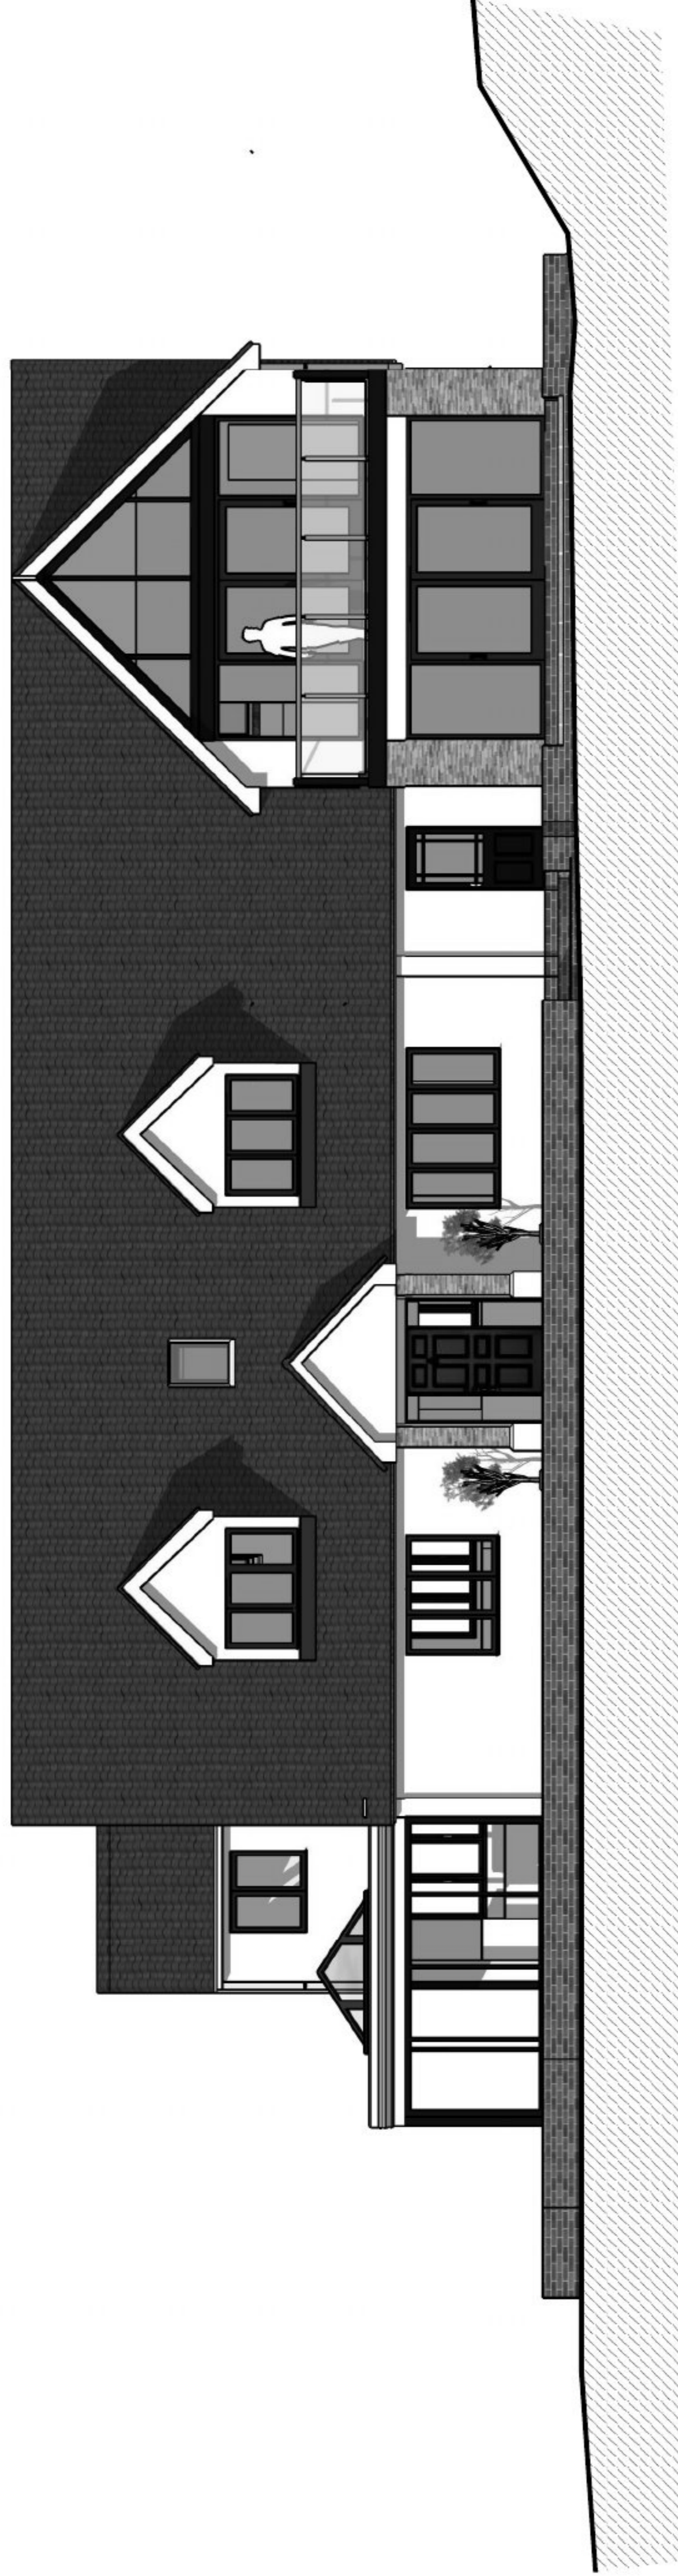

Proposed Elevation

Dimensions given on this drawing are to be verified on site, and any discrepancy reported to the architect. This drawing is the property of Steady S18 Design Services Ltd, who reserves the copyright. This drawing is issued on the understanding that it shall not be copied, reproduced, retained or disclosed to any unauthorised person, wholly or in part, without the written consent of Steady S18 Design Services Ltd.
DO NOT SCALE FROM THIS DRAWING!
 (c) 2026 Steady S18 Design Services Ltd

Steady S18 Design Services Ltd
 Mullens Chase
 Brimsop
 Hereford, HR4 7AT
 Tel: (07879) 860758
 Email: info@steadys18ds.co.uk
 Web: www.steadys18ds.co.uk
 All dimensions are in mm unless otherwise stated

Project Details
 Mr & Mrs Cooke
 Wentwood Lodge
 Llanvaches
 Caldicot
 NP26 3BA



Drawing Details


Drawn EGT
 Date 03/03/26
 Scale 1:100

Drawing Number
1195•06



Steady S18 Design Services Ltd

North West Elevation

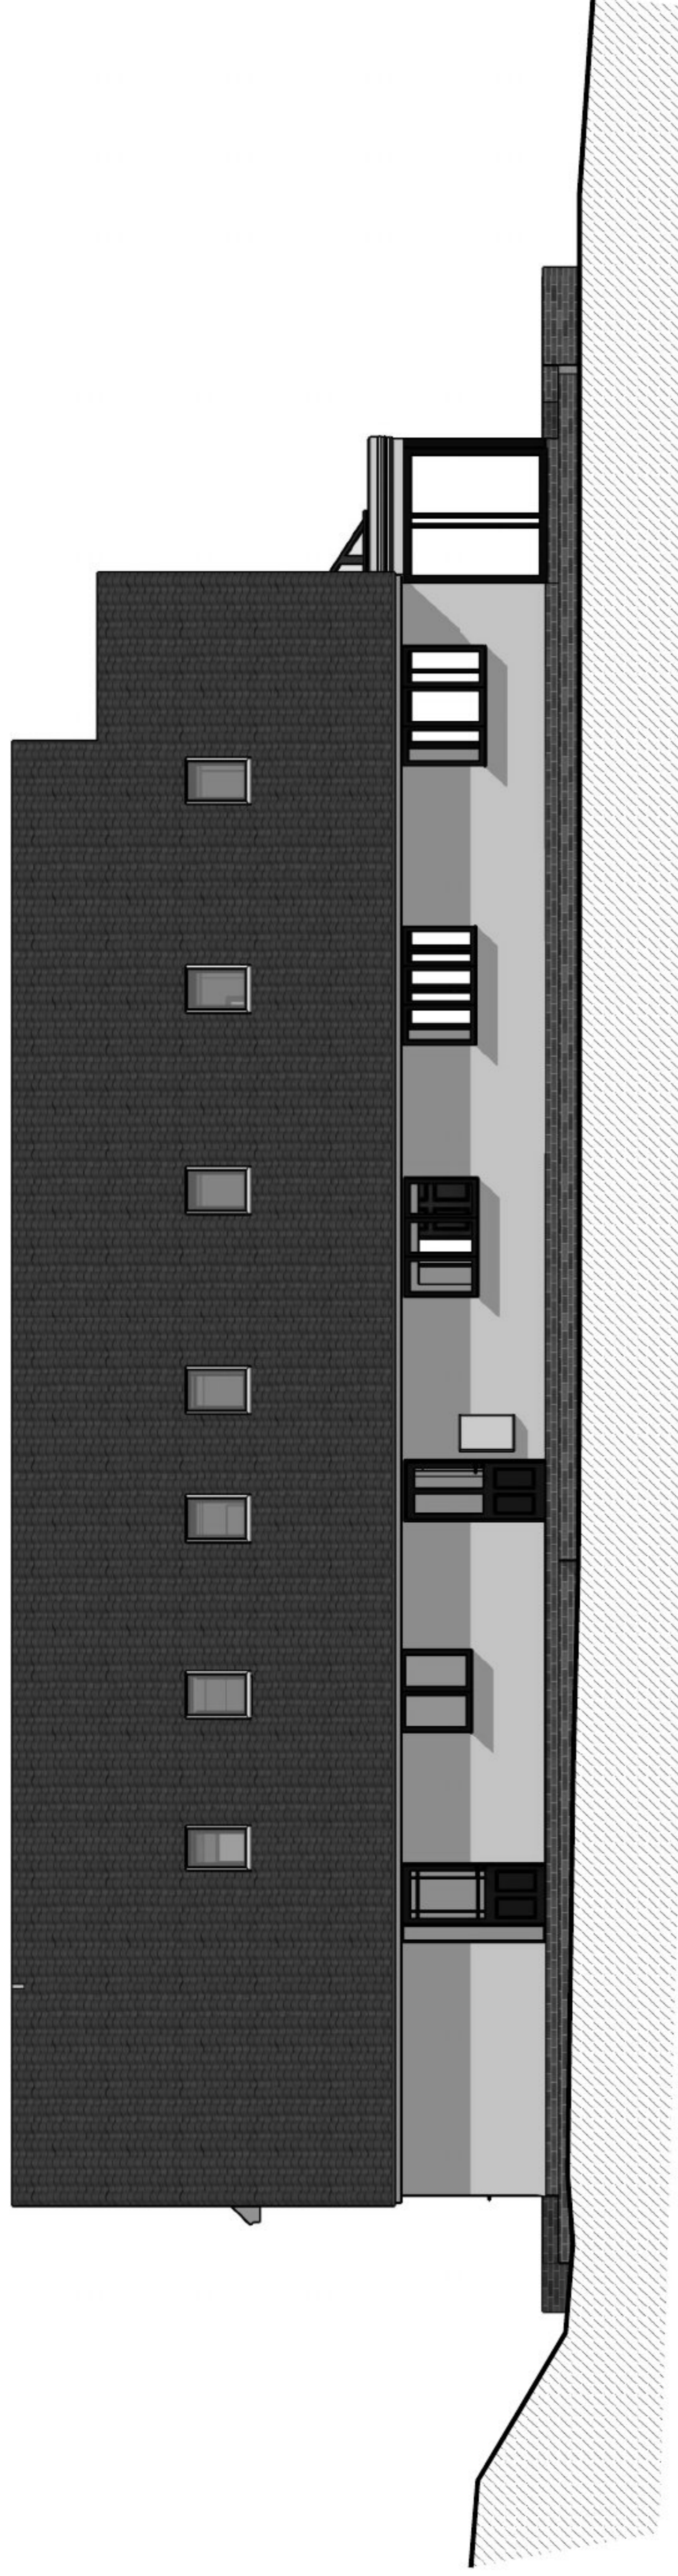

Proposed Elevations

Dimensions given on this drawing are to be verified on site, and any discrepancy reported to the architect. This drawing is the property of Steady S18 Design Services Ltd, who reserves the copyright. This drawing is issued on the understanding that it shall not be copied, reproduced, retained or disclosed to any unauthorised person, wholly or in part, without the written consent of Steady S18 Design Services Ltd.
DO NOT SCALE FROM THIS DRAWING!
 (c) 2026 Steady S18 Design Services Ltd

Steady S18 Design Services Ltd
 Mullens Chase
 Brinsop
 Hereford, HR4 7AT
 Tel: (07879) 860758
 Email: info@steadys18ds.co.uk
 Web: www.steadys18ds.co.uk
 All dimensions are in mm unless otherwise stated


Project Details
 Mr & Mrs Cooke
 Wentwood Lodge
 Llanvaches
 Caldicot
 NP26 3BA




Drawing Details

Drawn EGT
 Date 03/03/26
 Scale 1:100


Drawing Number
1195•07

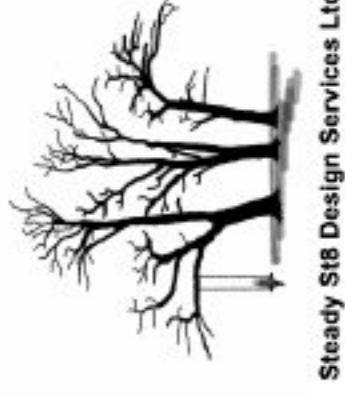

Steady S18 Design Services Ltd

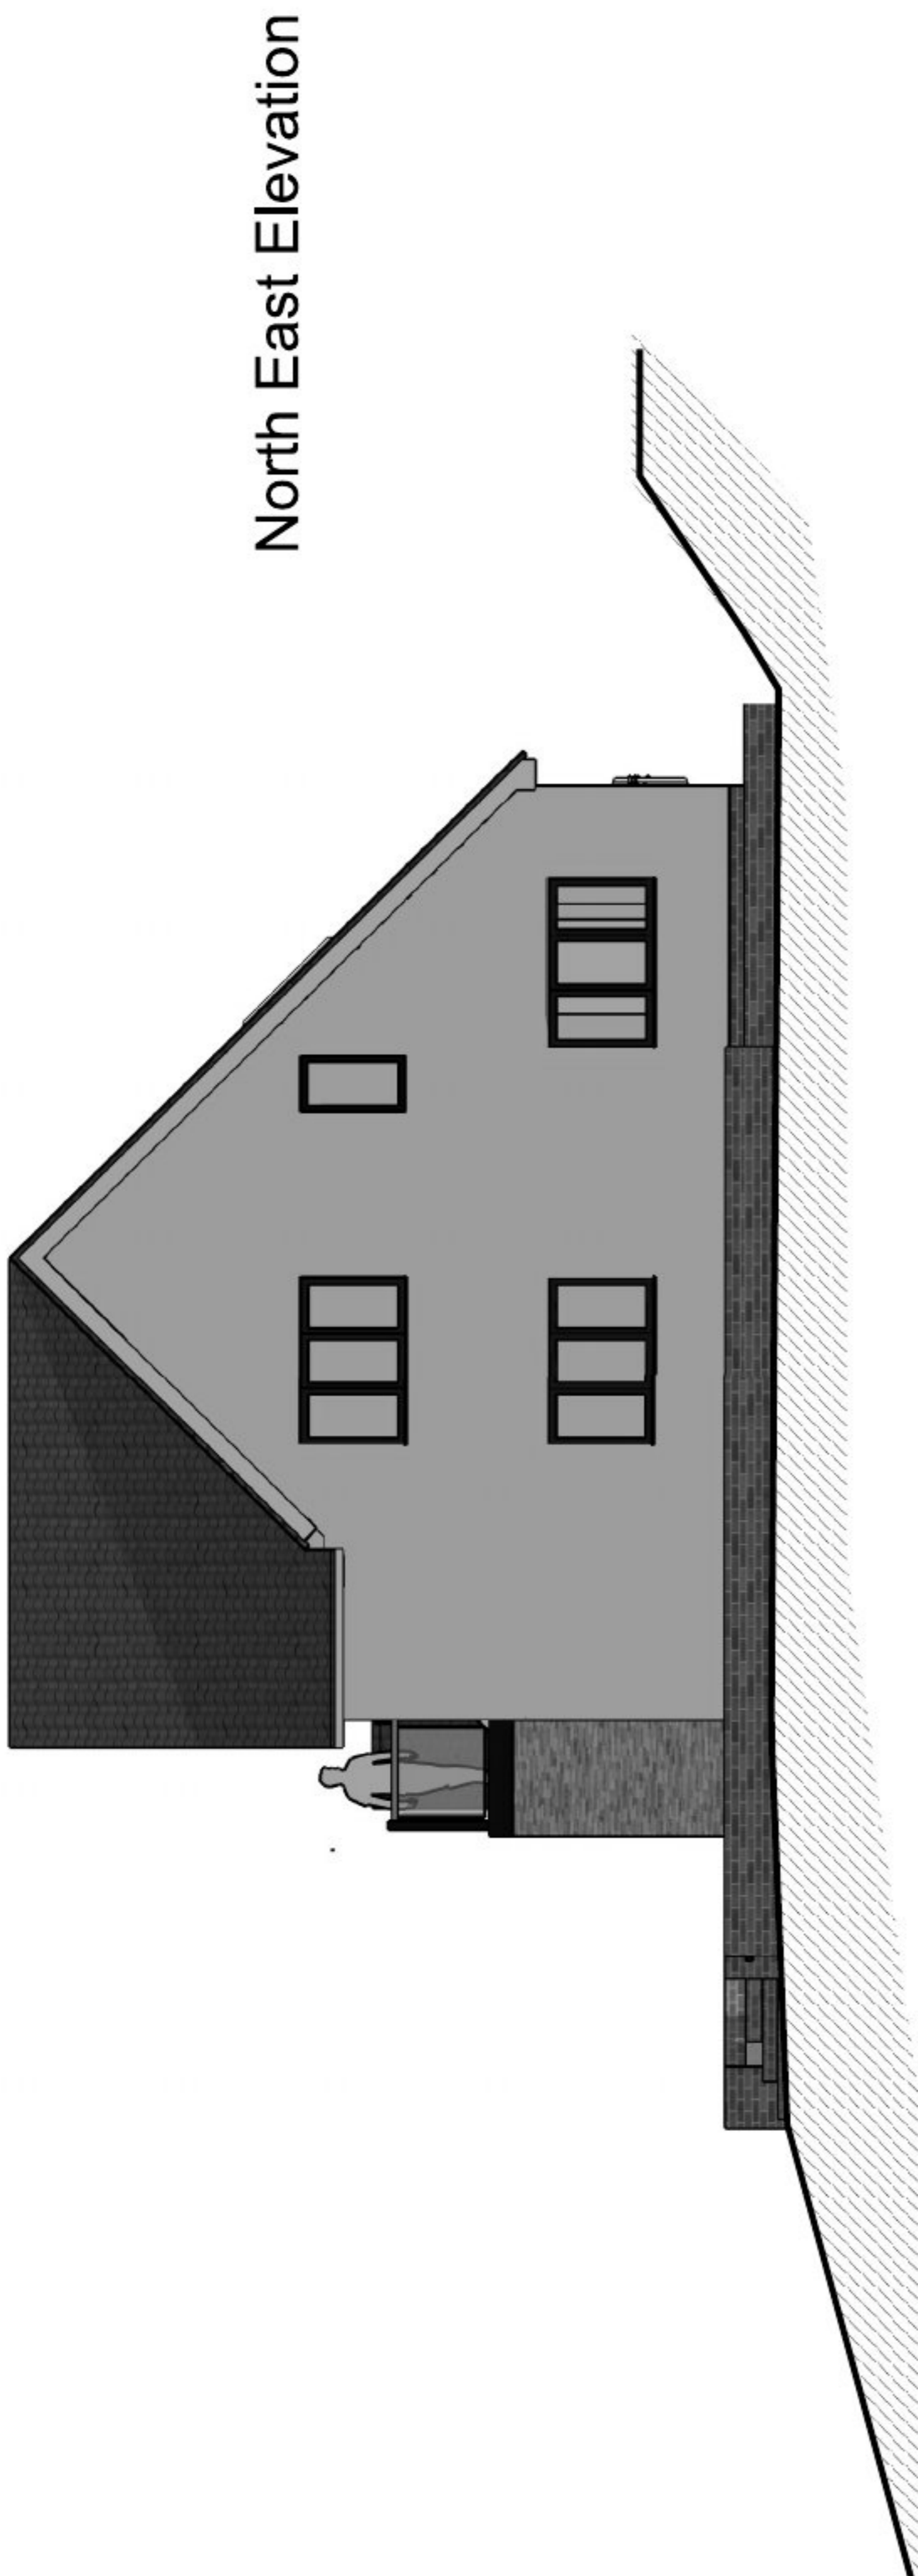

North East Elevation

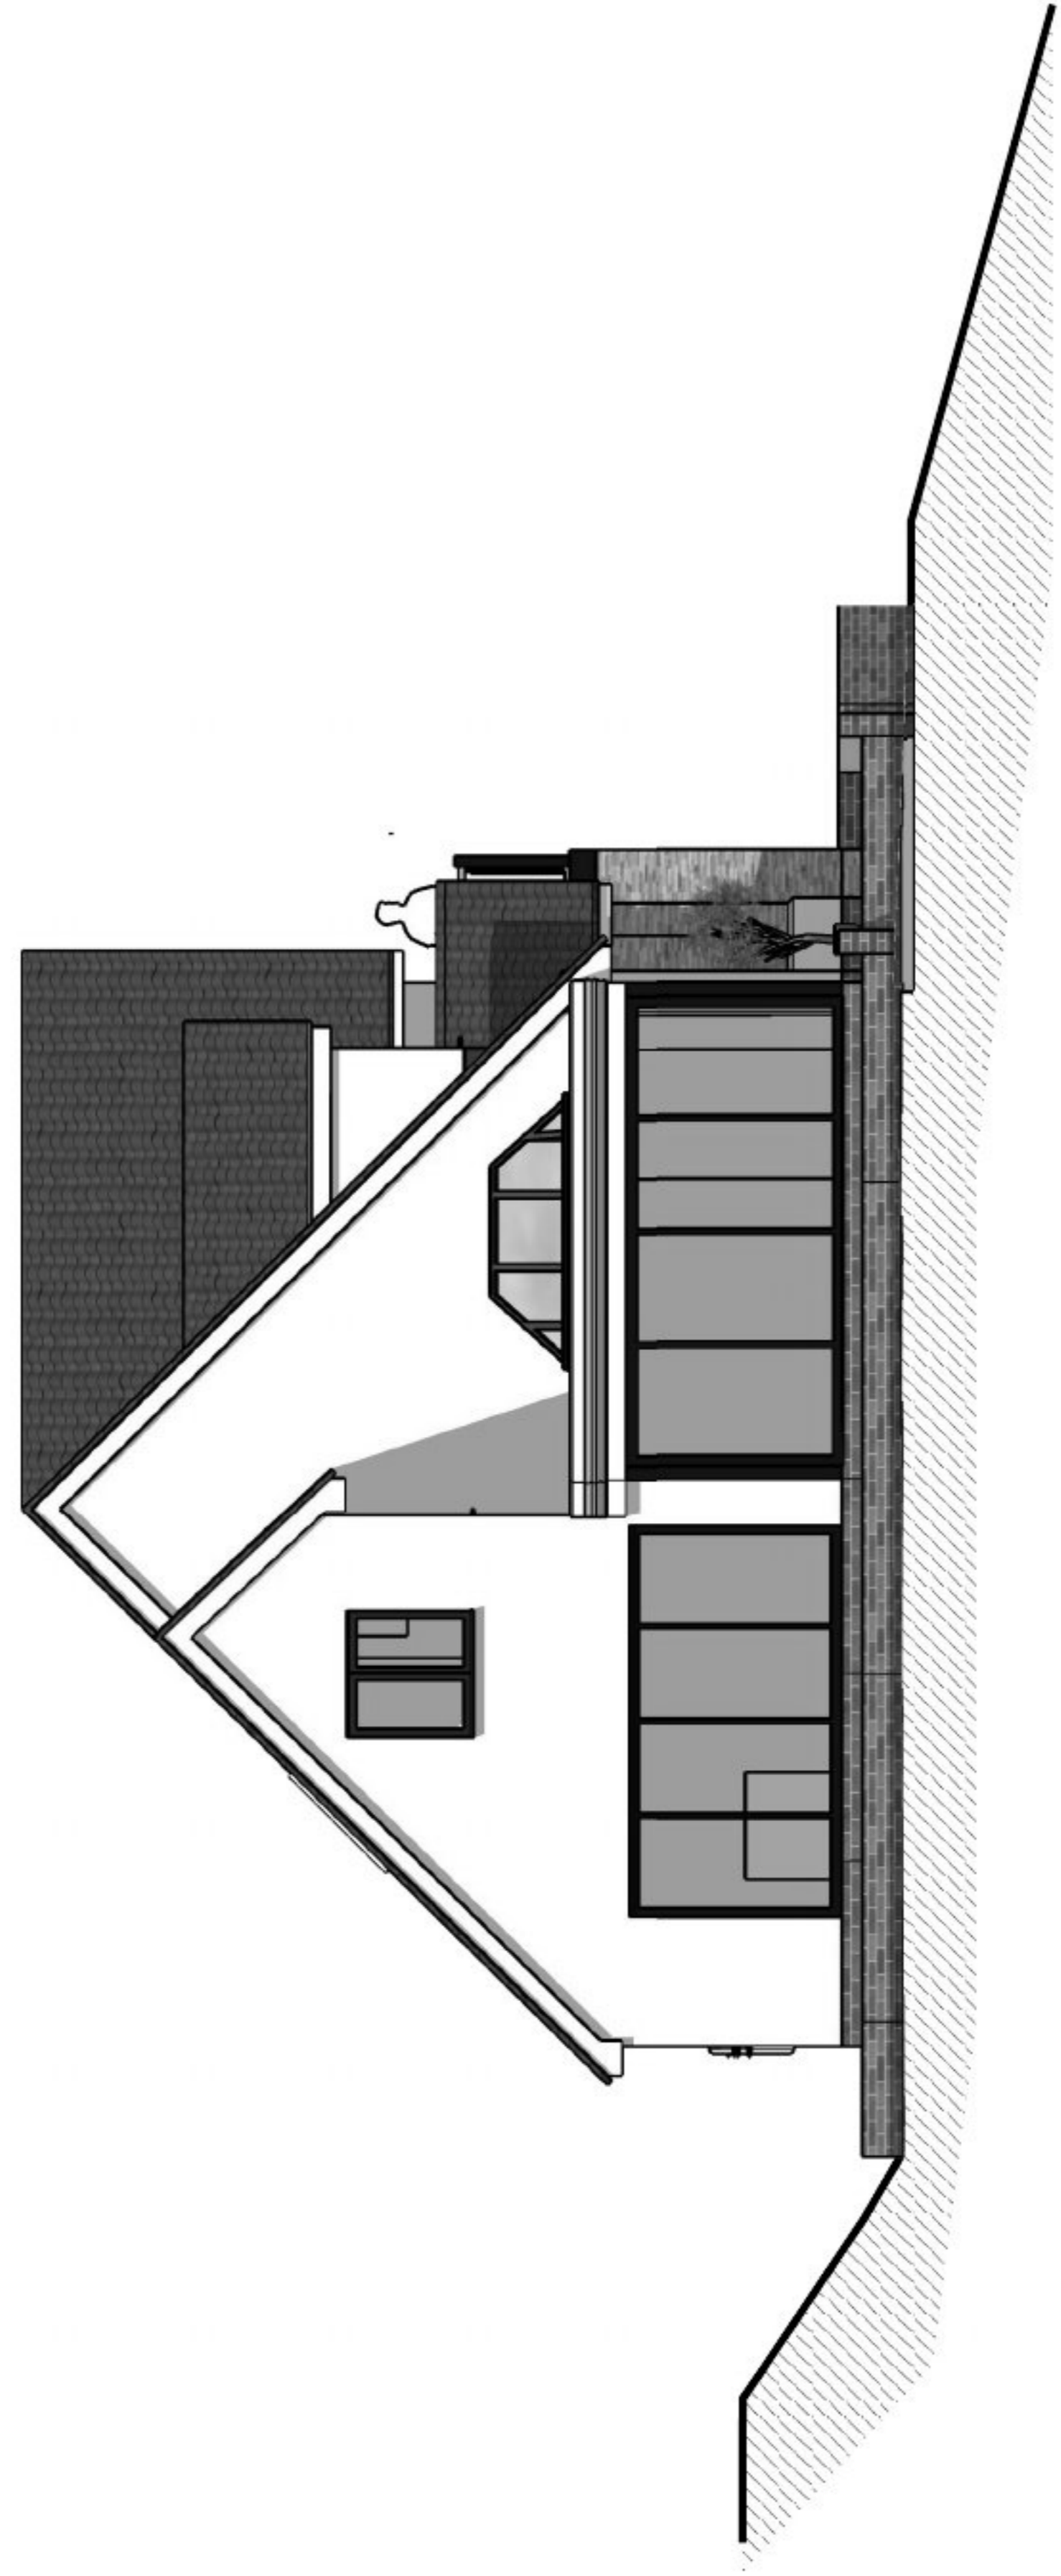


North West Elevation

Proposed Elevations


Dimensions given on this drawing are to be verified on site, and any discrepancy reported to the architect. This drawing is the property of Steady S18 Design Services Ltd, who reserves the copyright. This drawing is issued on the understanding that it shall not be copied, reproduced, retained or disclosed to any unauthorised person, wholly or in part, without the written consent of Steady S18 Design Services Ltd.
DO NOT SCALE FROM THIS DRAWING!
 (c) 2026 Steady S18 Design Services Ltd


Steady S18 Design Services Ltd
 Mullens Chase
 Brinsop
 Hereford, HR4 7AT
 Tel: (07879) 860758
 Email: info@steadys18ds.co.uk
 Web: www.steadys18ds.co.uk
 All dimensions are in mm unless otherwise stated

Project Details
 Mr & Mrs Cooke
 Wentwood Lodge
 Llanvaches
 Caldicot
 NP26 3BA

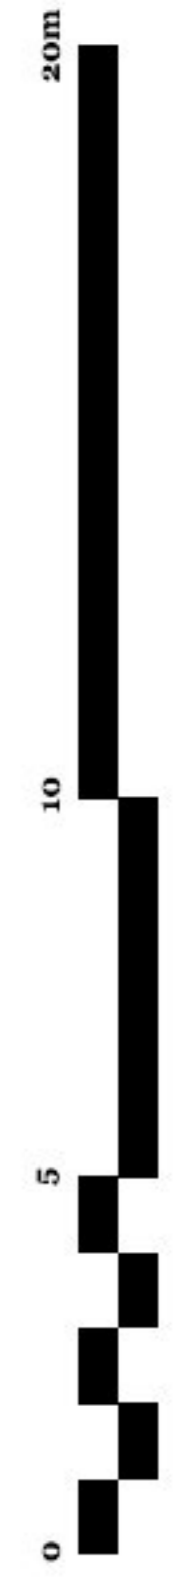

Drawing Details
 Drawn EGT
 Date 03/03/26
 Scale 1:100
 Drawing Number **1195•08**

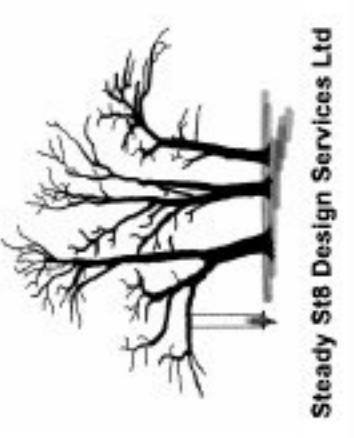

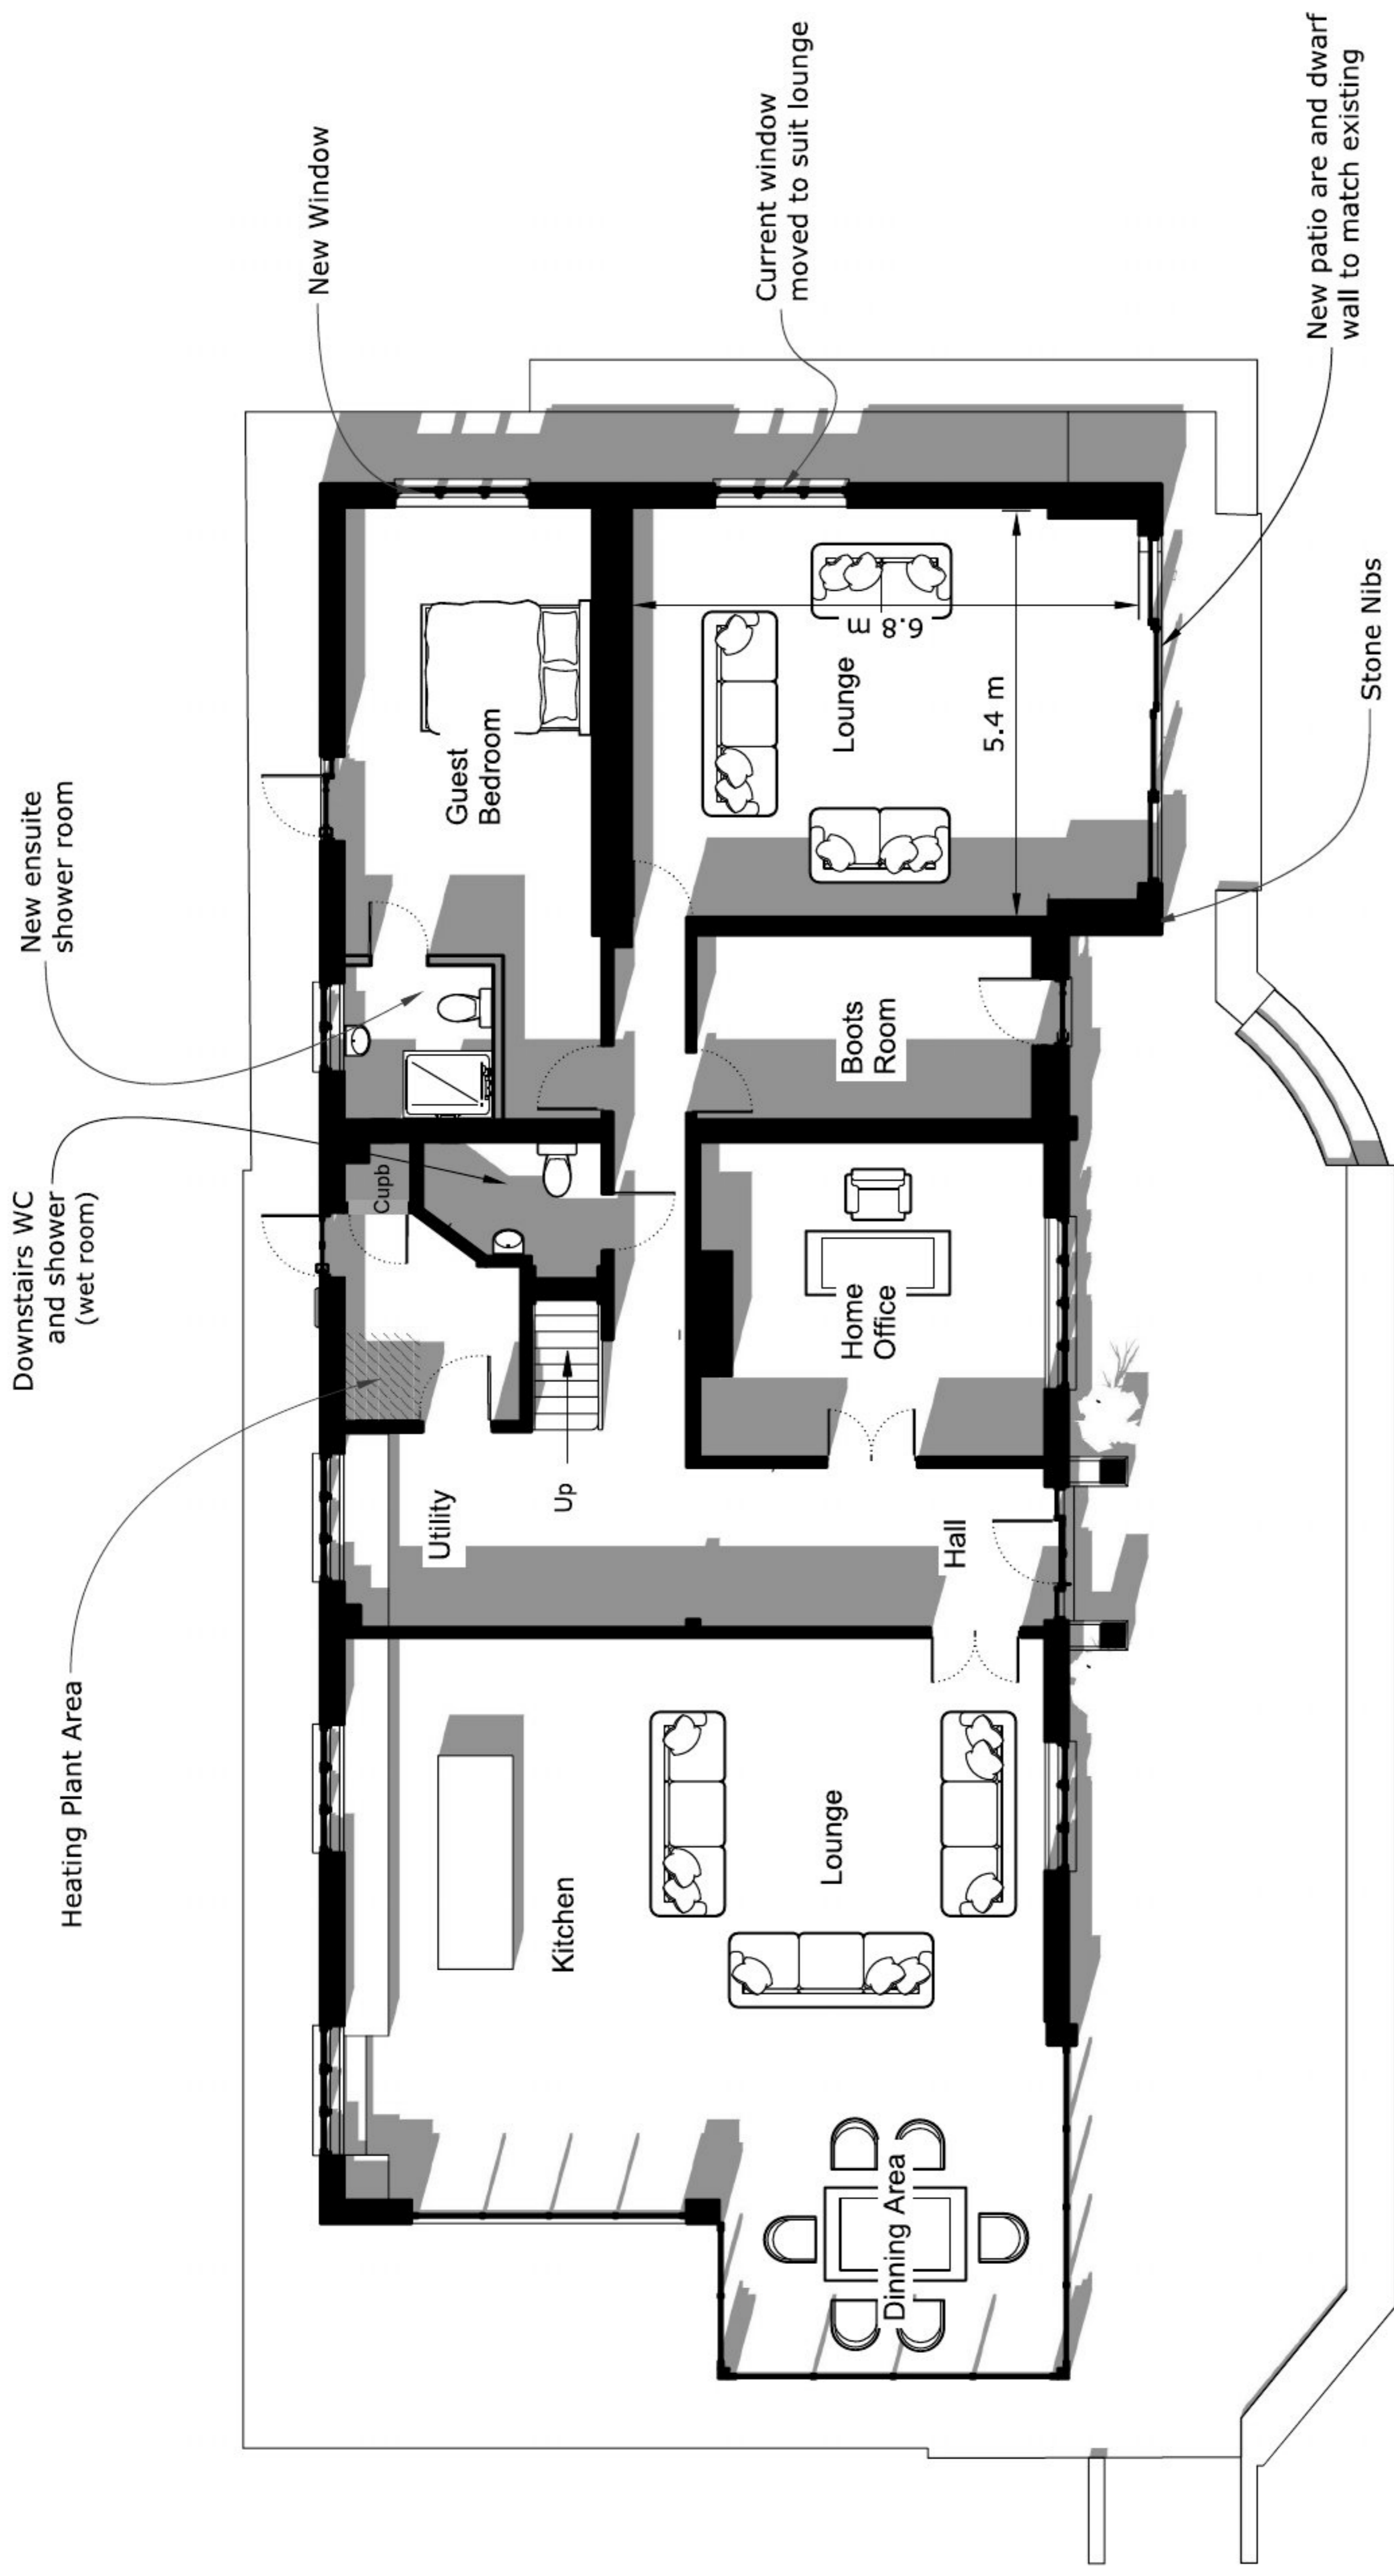

Proposed Ground Floor Layout


Dimensions given on this drawing are to be verified on site, and any discrepancy reported to the architect. This drawing is the property of Steady S18 Design Services Ltd, who reserves the copyright. This drawing is issued on the understanding that it shall not be copied, reproduced, retained or disclosed to any unauthorised person, wholly or in part, without the written consent of Steady S18 Design Services Ltd. **DO NOT SCALE FROM THIS DRAWING!**
 (c) 2026 Steady S18 Design Services Ltd



Steady S18 Design Services Ltd
 Mullens Chase
 Brinsop
 Hereford, HR4 7AT
 Tel: (07879) 860758
 Email: info@steadys18s.co.uk
 Web: www.steadys18s.co.uk
 All dimensions are in mm unless otherwise stated

Project Details
Mr & Mrs Cooke
 Wentwood Lodge
 Llanwaches
 Caldicot
 NP26 3BA



Drawing Details
 Drawn EGT
 Date 03/03/26
 Scale 1:100
 Drawing Number **1195•09**

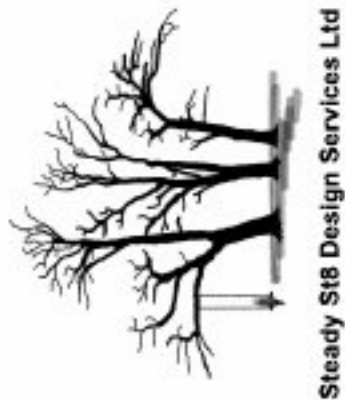

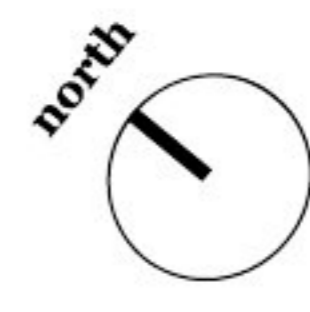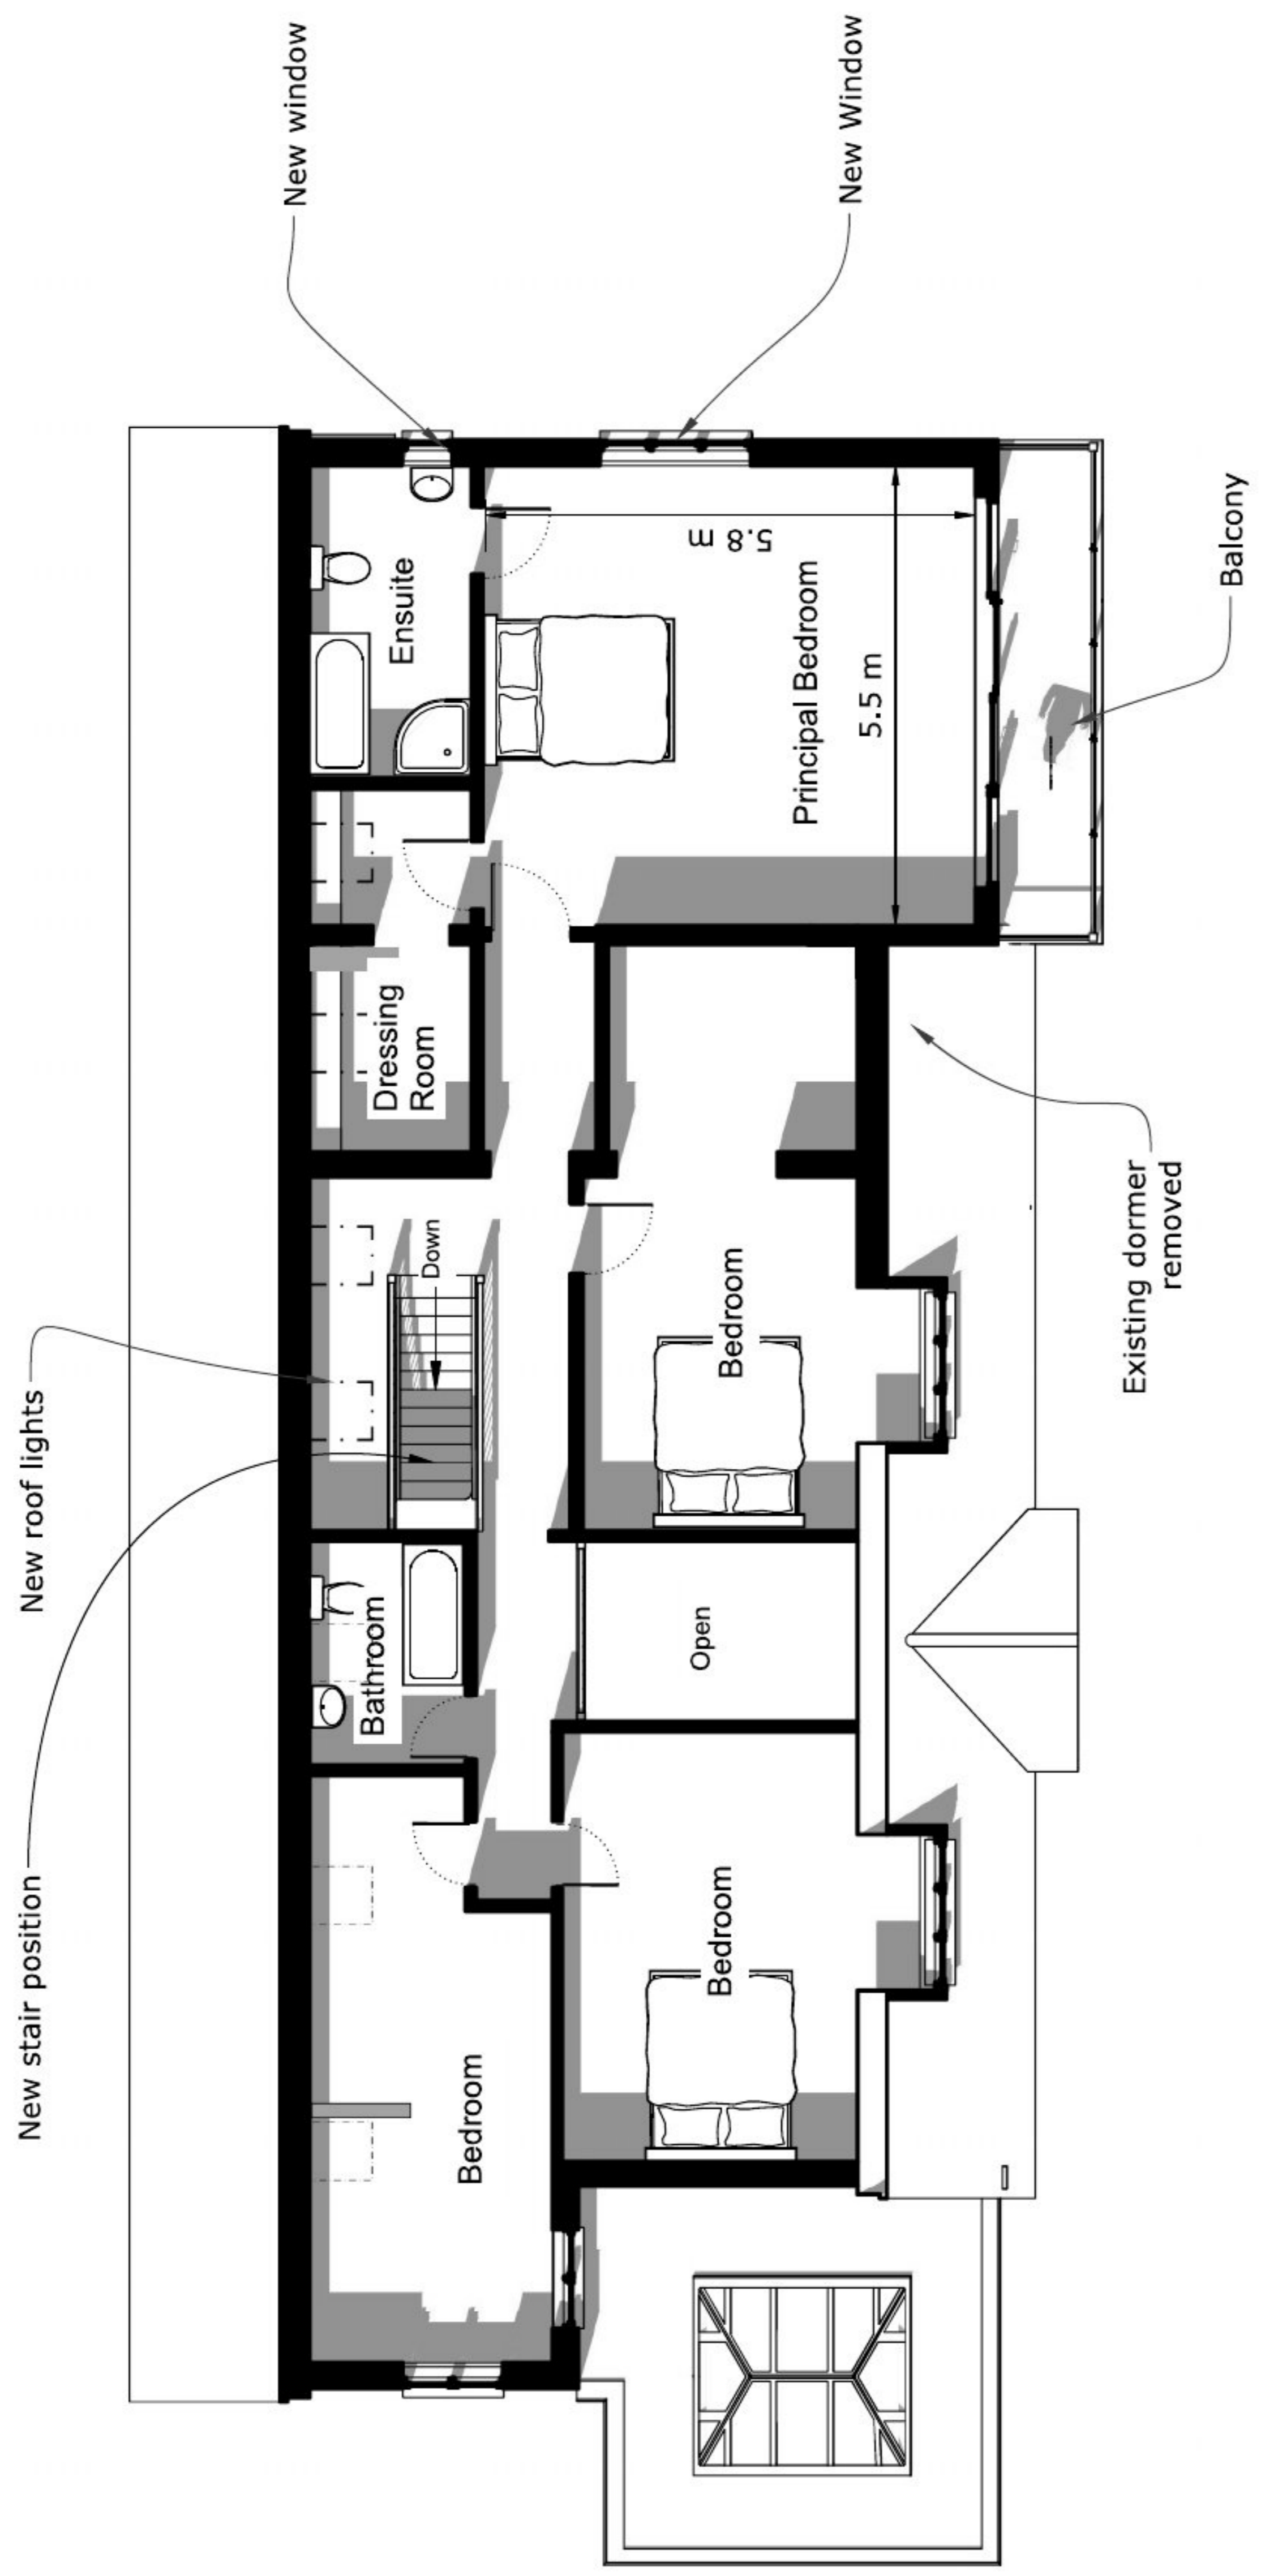


Proposed First Floor Layout


Dimensions given on this drawing are to be verified on site, and any discrepancy reported to the architect. This drawing is the property of Steady S18 Design Services Ltd, who reserves the copyright. This drawing is issued on the understanding that it shall not be copied, reproduced, retained or disclosed to any unauthorised person, wholly or in part, without the written consent of Steady S18 Design Services Ltd.
DO NOT SCALE FROM THIS DRAWING!
 (c) 2026 Steady S18 Design Services Ltd

Steady S18 Design Services Ltd
 Mullens Chase
 Brinsop
 Hereford, HR4 7AT
 Tel: (07879) 860758
 Email: info@steadys18s.co.uk
 Web: www.steadys18s.co.uk
 All dimensions are in mm unless otherwise stated

Project Details
 Mr & Mrs Cooke
 Wentwood Lodge
 Llanvaches
 Caldicot
 NP26 3BA

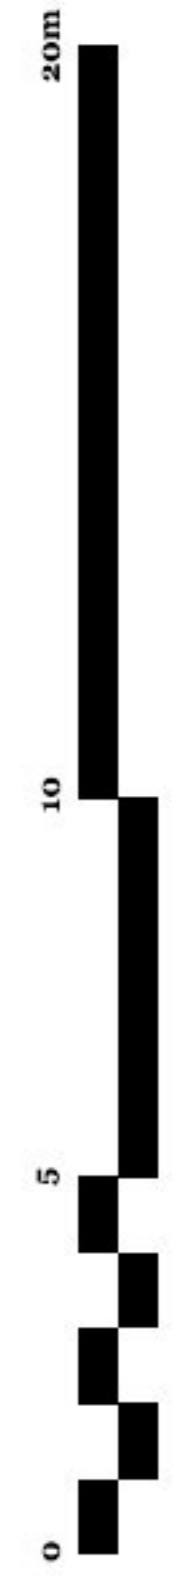

Drawing Details
 Drawn EGT
 Date 03/03/26
 Scale 1:100
 Drawing Number **1195•10**

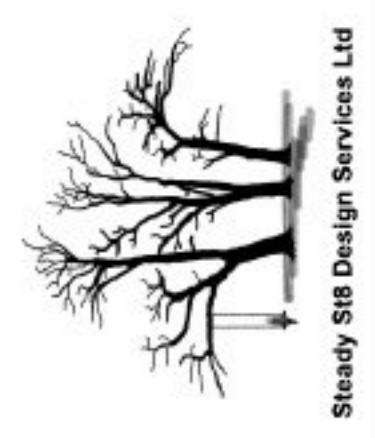



Stone Side Walls


ISO Frontage Arrangement

Dimensions given on this drawing are to be verified on site, and any discrepancy reported to the architect. This drawing is the property of Steady S18 Design Services Ltd, who reserves the copyright. This drawing is issued on the understanding that it shall not be copied, reproduced, retained or disclosed to any unauthorised person, wholly or in part, without the written consent of Steady S18 Design Services Ltd.
DO NOT SCALE FROM THIS DRAWING!
 © 2026 Steady S18 Design Services Ltd

Steady S18 Design Services Ltd
 Mullens Chase
 Brinsop
 Hereford, HR4 7AT
 Tel: (07879) 860758
 Email: info@steadys18.co.uk
 Web: www.steadys18.co.uk
 All dimensions are in mm unless otherwise stated

Project Details
 Mr & Mrs Cooke
 Wentwood Lodge
 Llanvaches
 Caldicot
 NP26 3BA

Drawing Details
 Drawn EGT
 Date 03/03/26
 Scale 1:100
 Drawing Number **1195•11**

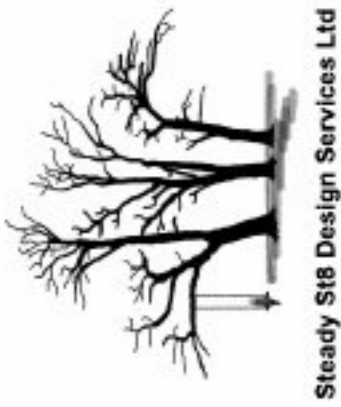

Steady S18 Design Services Ltd