



Proposed Front Elevation

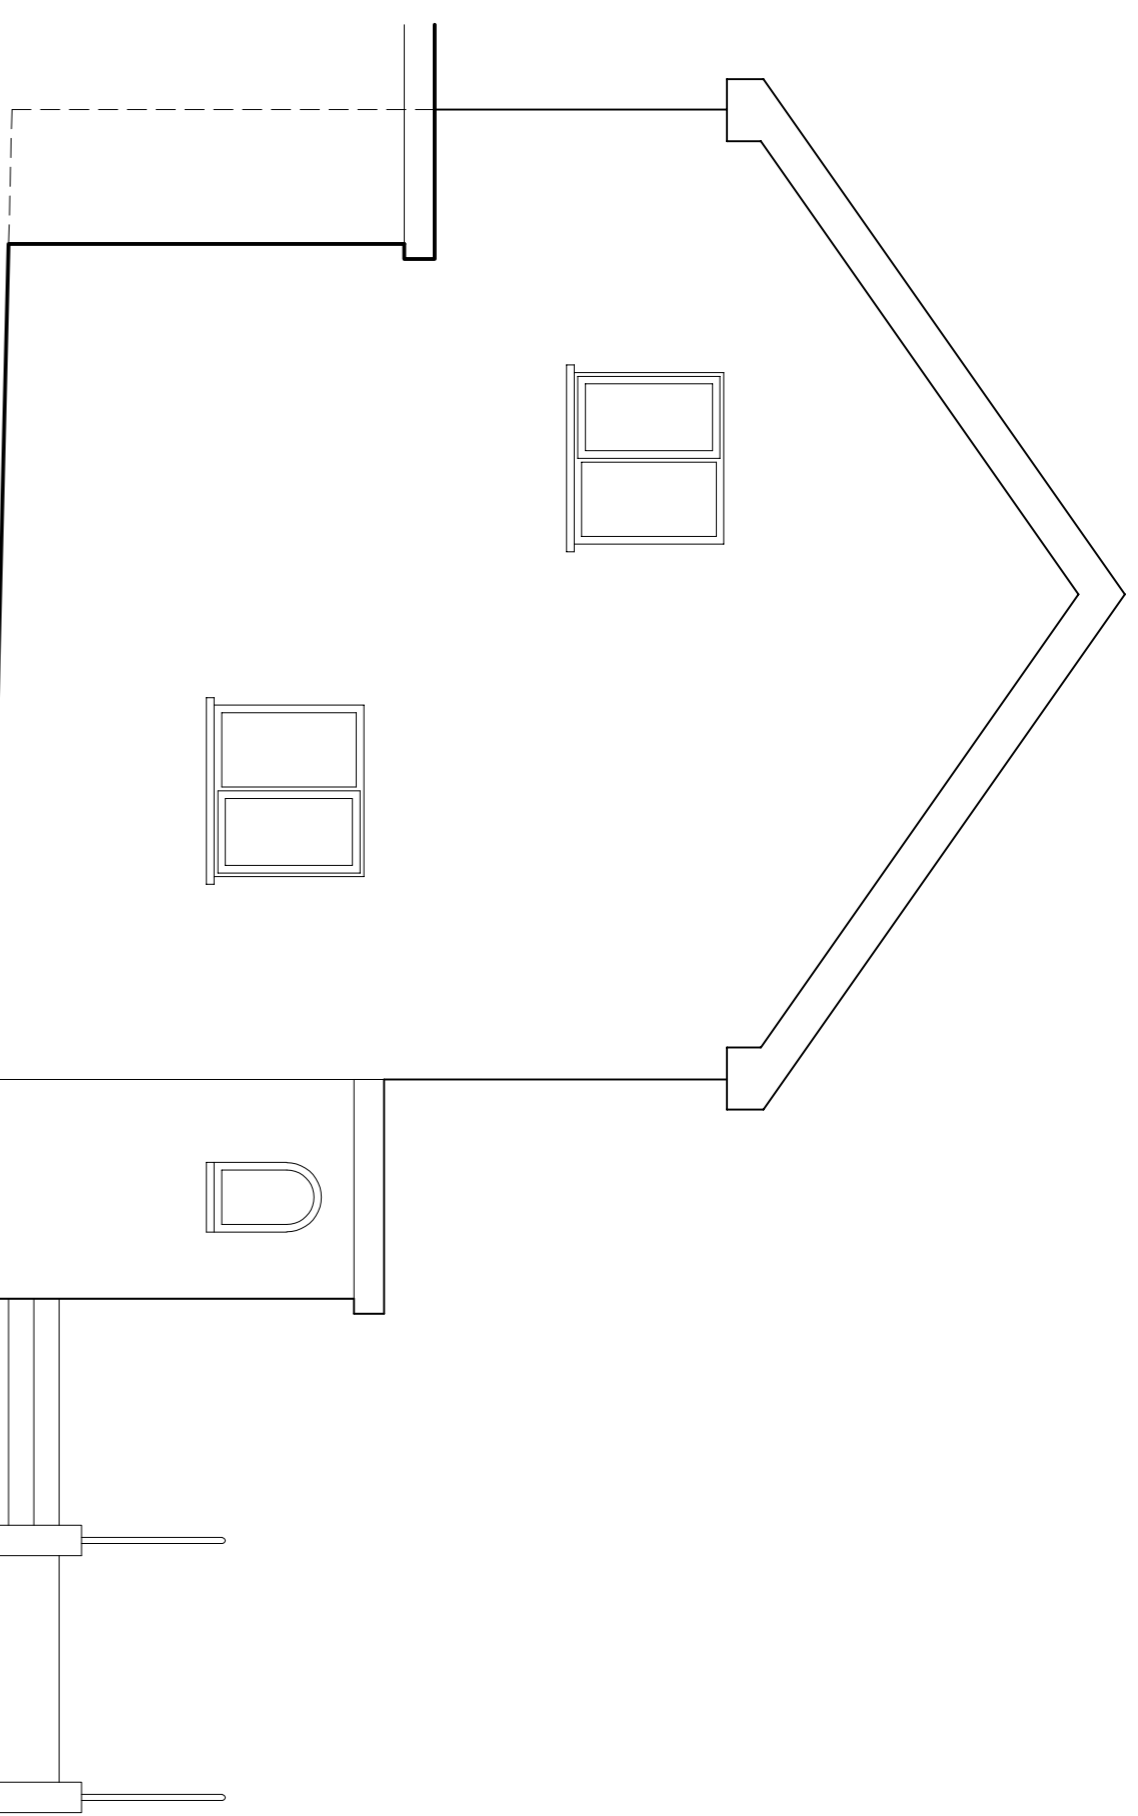


Proposed Side Elevation


**MATERIALS:**  
 Facing brickwork walls to match existing.  
 Galvanized steel handrails.  
 Concrete platforms and landings.  
 Lift - Terry TSL 1000 lift for wheelchair user

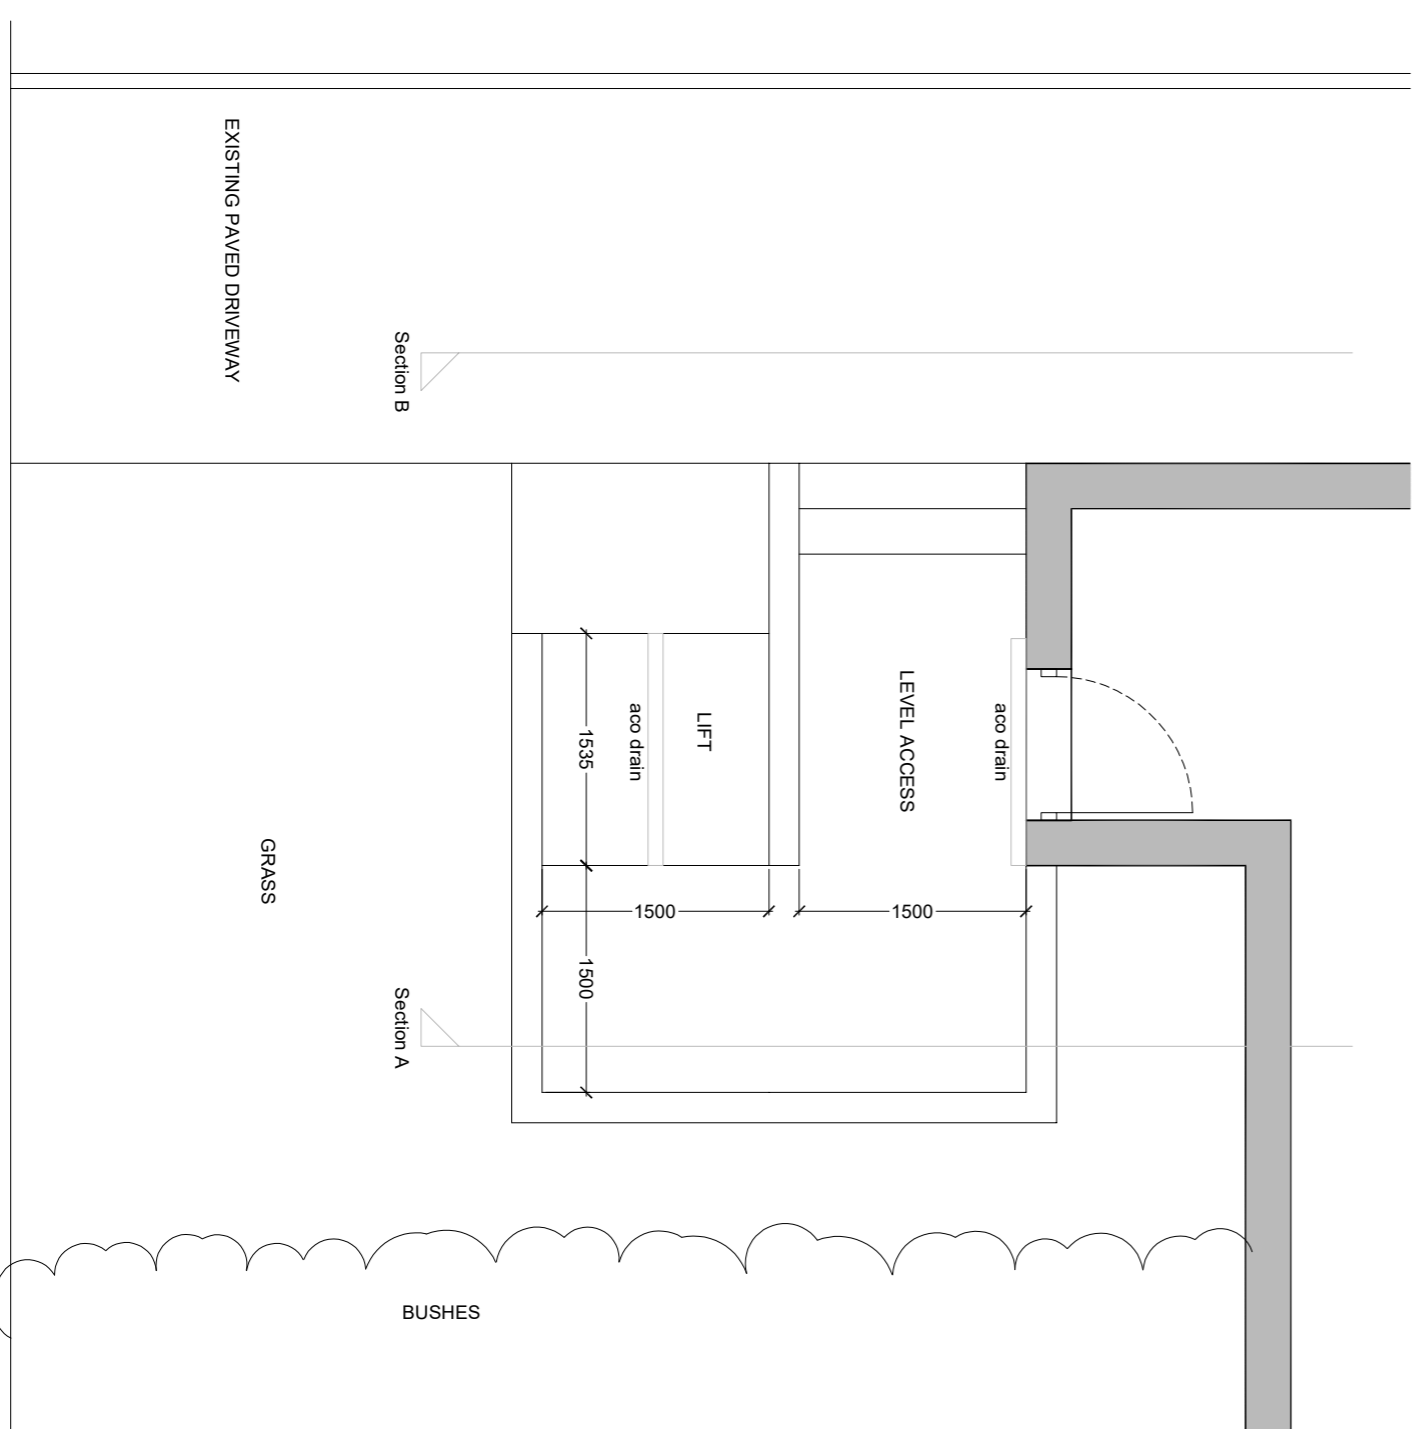

Proposed Plan

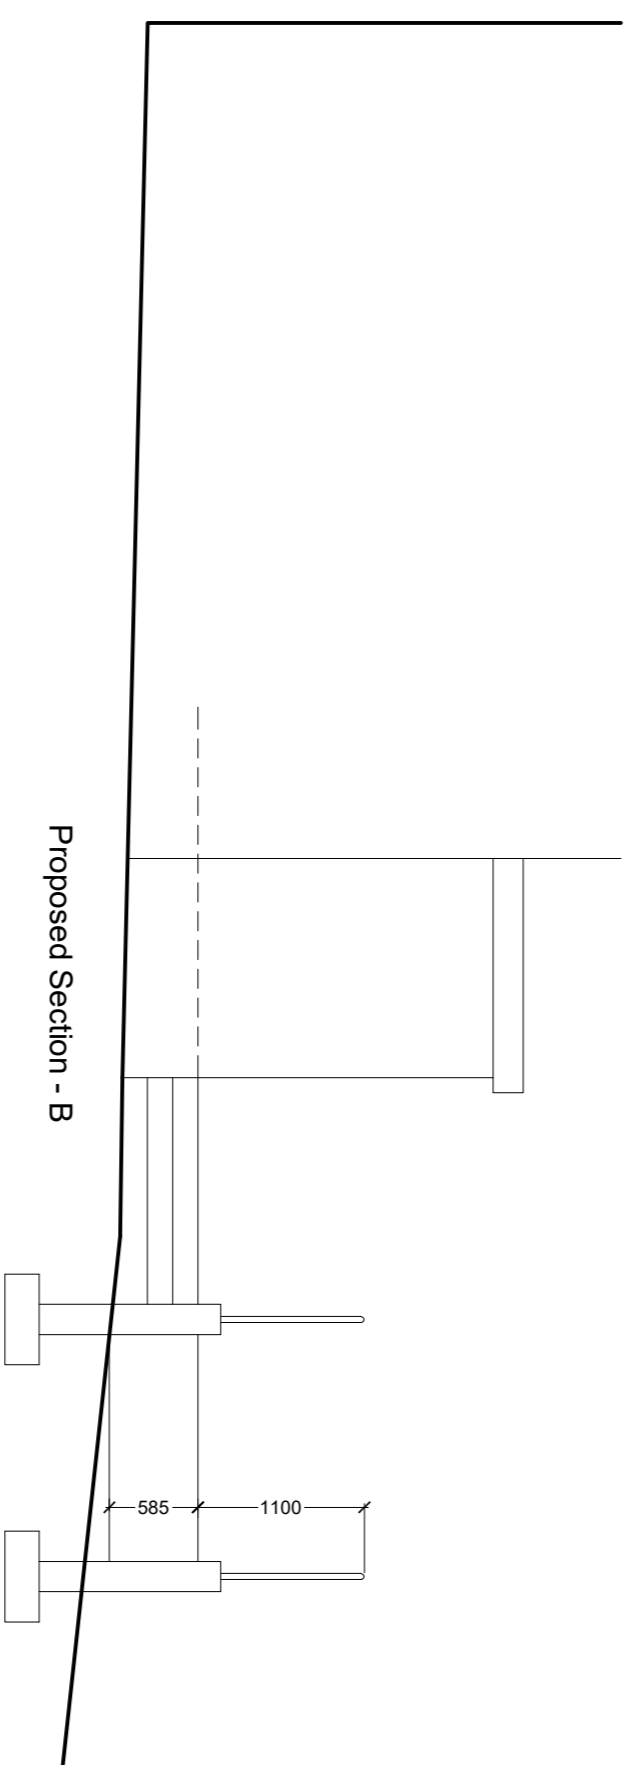

Proposed Section - B

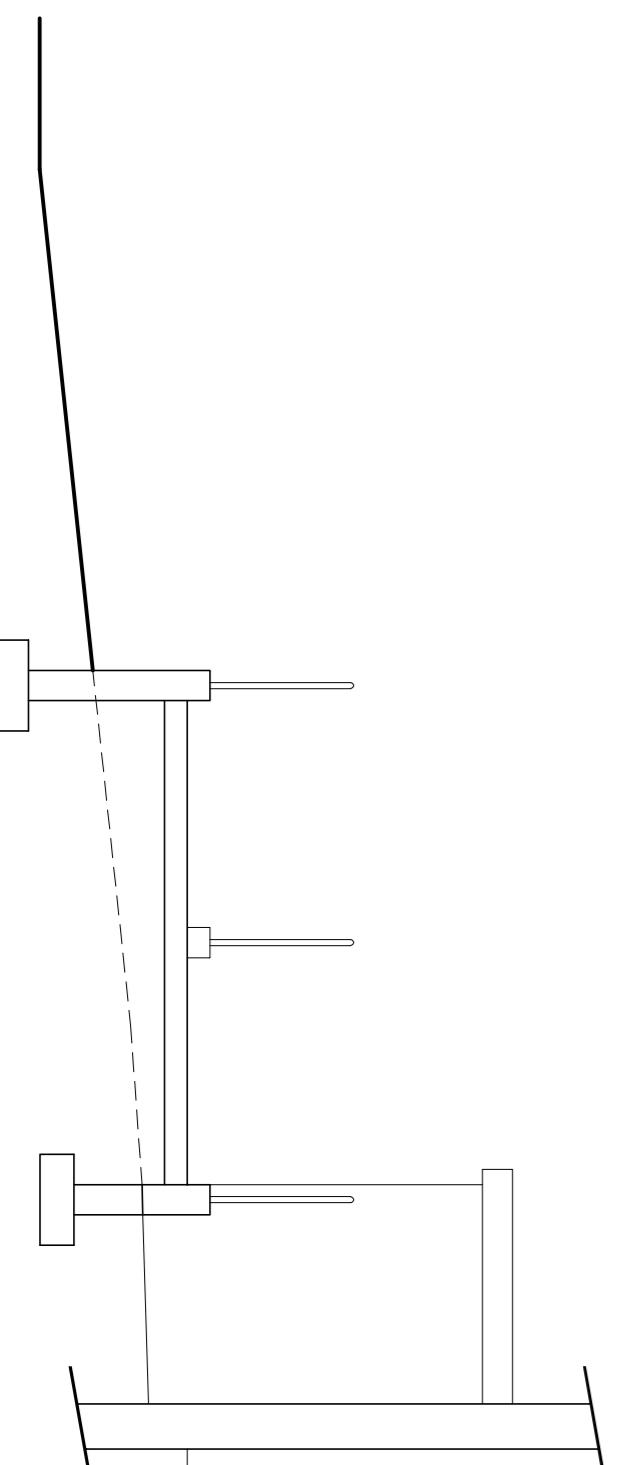

Proposed Section - A

Owner: Mrs Lenny C Abraham	
Address: 81 Larch Grove Malpas Newport South Wales NP20 6JB	
Drawing Title: Proposed Access	
Grant Ref: 25/201/DIS	Drawing no. 02
Scale 1:50 @ A2	Date Dec 2025
Notes:	Drawn CB