


PROPOSED LOFT PLAN

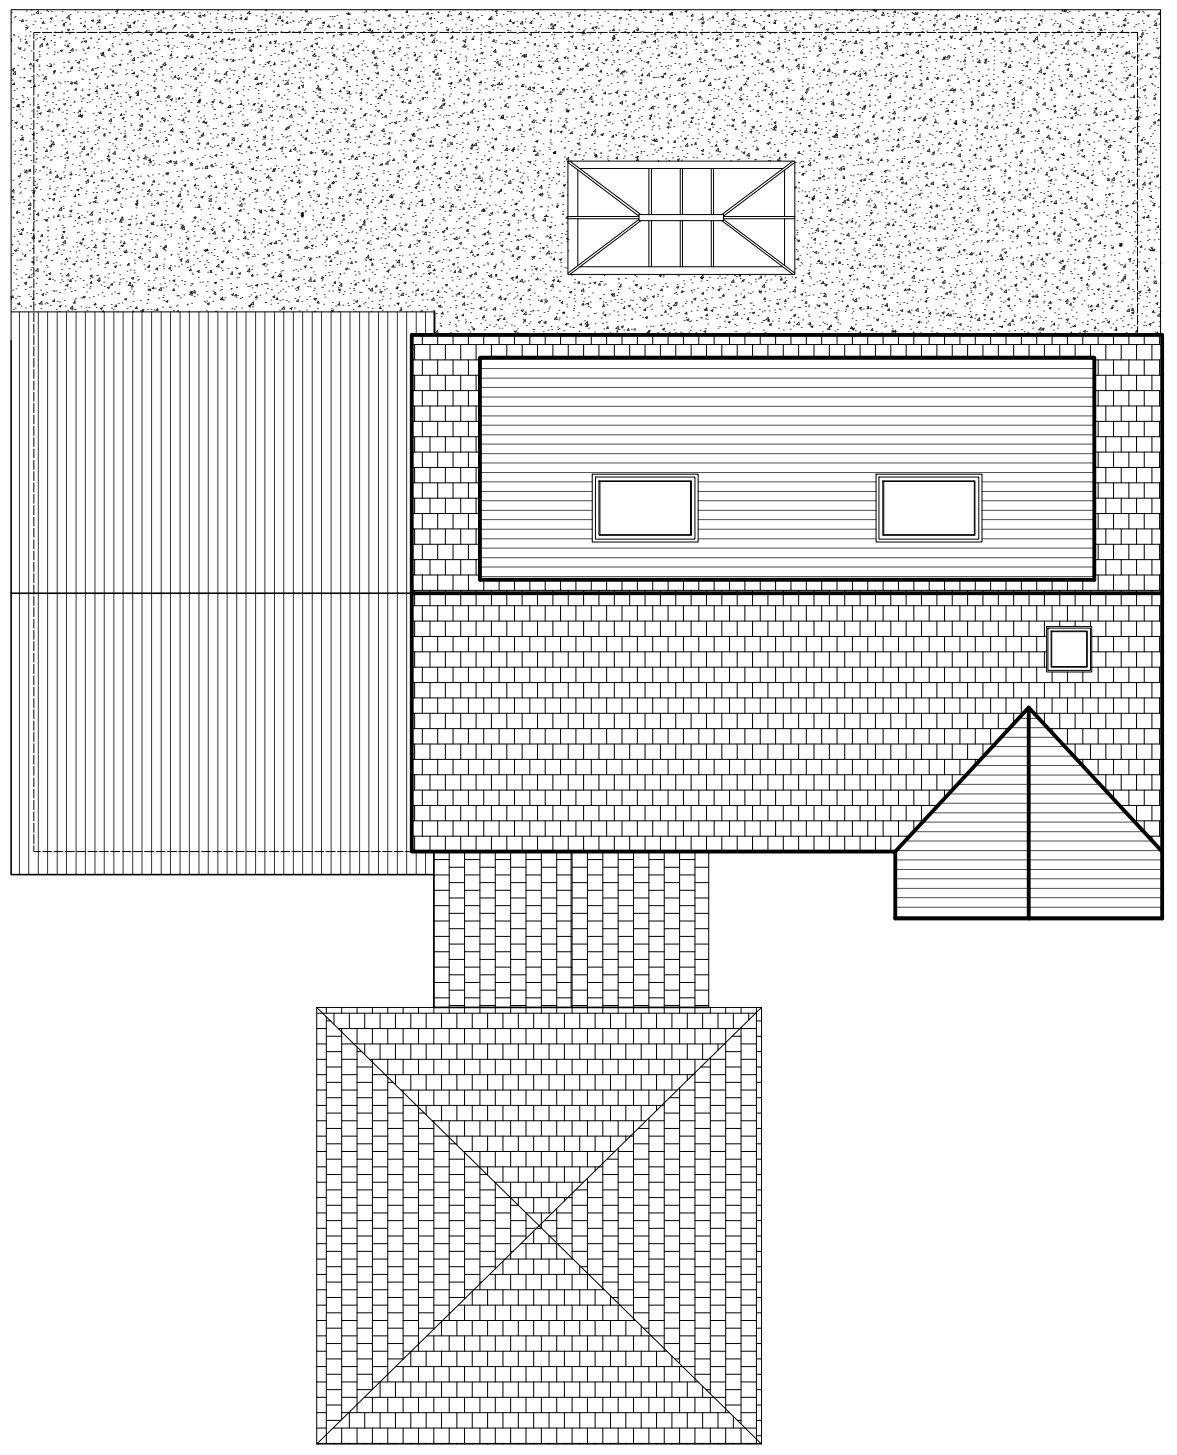

PROPOSED ROOF PLAN

PROJECT:
4 NANT-Y-MOOR CLOSE

Scale (@ A3)
Dwg. No

1:100
203 R1

SHEET:
PROPOSED PLANS

Date
Design by

FEB 2026
NZ

MATERIAL LEGEND:

- External walls: Brick slips
- Bifold doors: White powder coated Aluminum frame
- Windows: White UPVC
- Roof: Composite slate tiles

NOTE:

The drawing is copyright. Do not scale the drawing. Contractor to check all the dimensions on site and to report any discrepancies to the SO

