


PROPOSED GROUND FLOOR PLAN

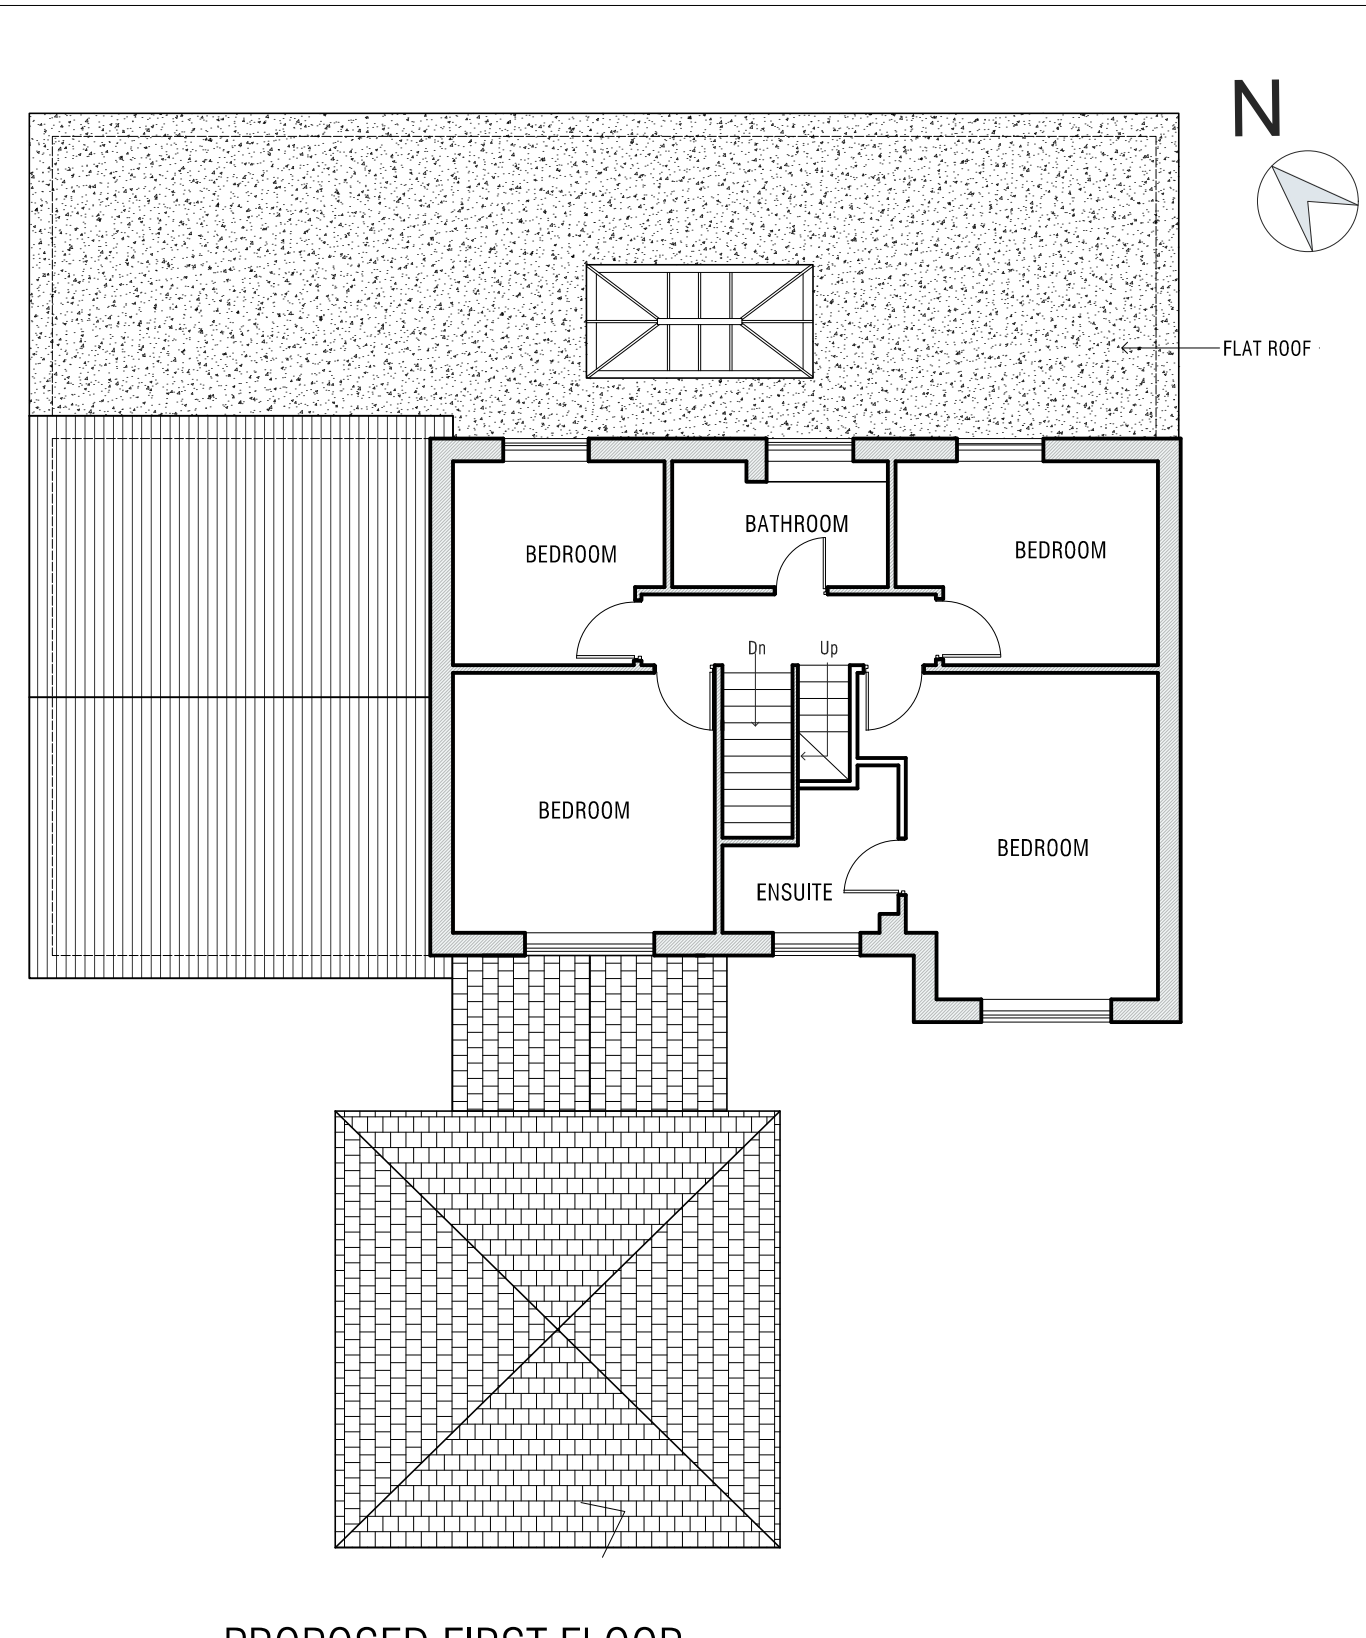

PROPOSED FIRST FLOOR PLAN

PROJECT: 4 NANT-Y-MOOR CLOSE	Scale (@ A3)	1:100
SHEET: PROPOSED FLOOR PLANS	Dwg. No	202 R1
	Date	FEB 2026
	Design by	NZ

MATERIAL LEGEND:	
External walls:	Brick slips
Bifold doors:	White powder coated Aluminum frame
Windows:	White UPVC
Roof:	Composite slate tiles

**NOTE:**  
The drawing is copyright. Do not scale the drawing. Contractor to check all the dimensions on site and to report any discrepancies to the SO

**ZAIIDI AND BAKER**  
DESIGN AND RESEARCH