


Notes:

1. THE COPYRIGHT OF THIS DRAWING BELONGS TO CMB DESIGN AND BUILD LTD. IT SHOULD NOT BE REPRODUCED OR DISCLOSED TO THIRD PARTIES WITHOUT PERMISSION OF CMB DESIGN AND BUILD LTD.
2. DO NOT SCALE THIS DRAWING
3. MEASUREMENTS IN MM UNLESS STATED. ANY DISCREPANCIES TO BE BROUGHT TO ATTENTION OF CMB DESIGN AND BUILD IMMEDIATELY.

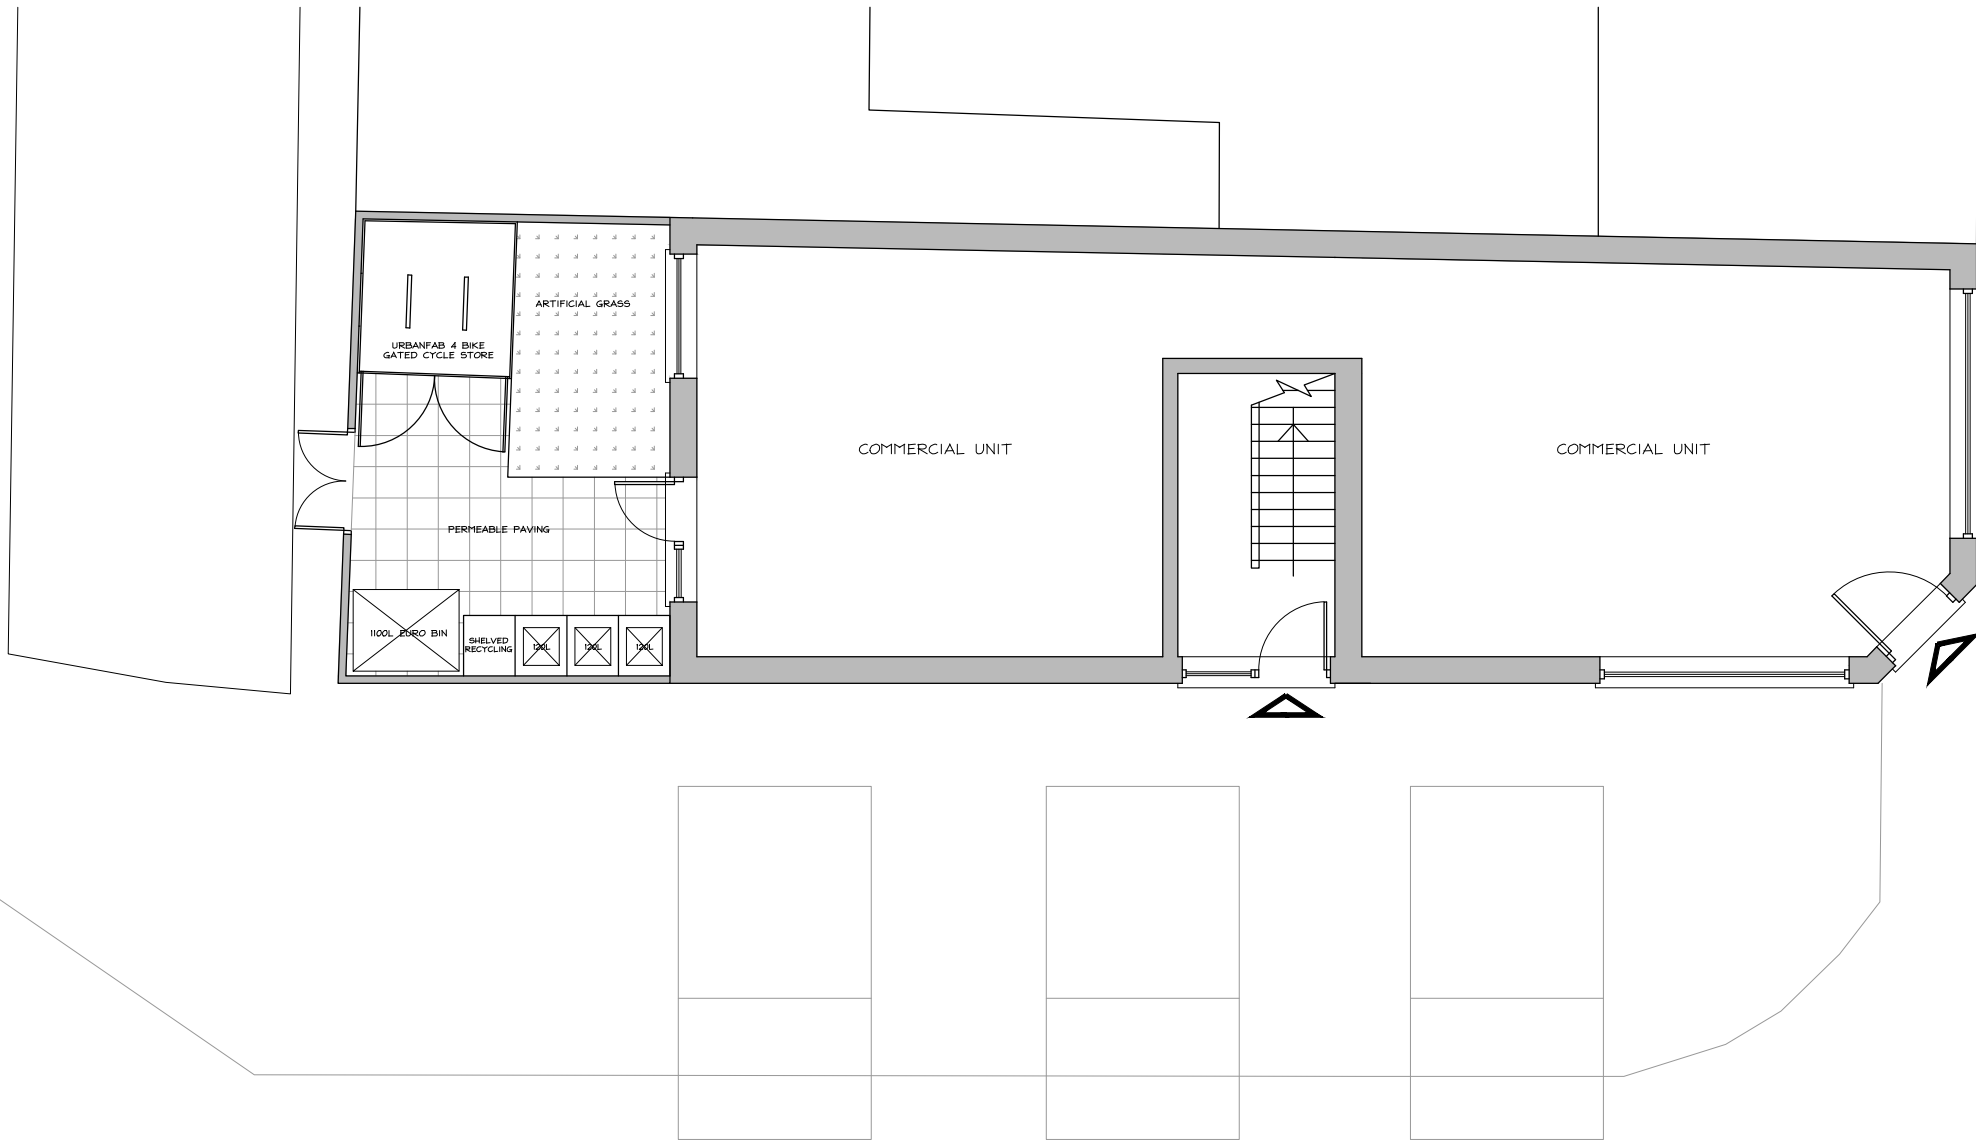

A	LANDSCAPE DETAILS ADDED	CMB	NOV 25'
REV:	DESCRIPTION:	BY:	DATE:

STATUS: **PLANNING PERMISSION**



CLIENT: RBM MANAGEMENT

AGENT: CMB DESIGN & BUILD  
 info@cmbdesignandbuild.co.uk  
 www.cmbdesignandbuild.co.uk  
 07512 520 833

SITE: 153 COMMERCIAL ROAD  
 NEWPORT, NP20 2PF

TITLE: PROPOSED GROUND  
 FLOOR PLAN

SCALE AT A3: 1:100 @ A3	DATE: APR 25'	DRAWN: CMB	CHECKED: CMB
PROJECT NO: 24_0469	DRAWING NO: FL01	REVISION: A	